



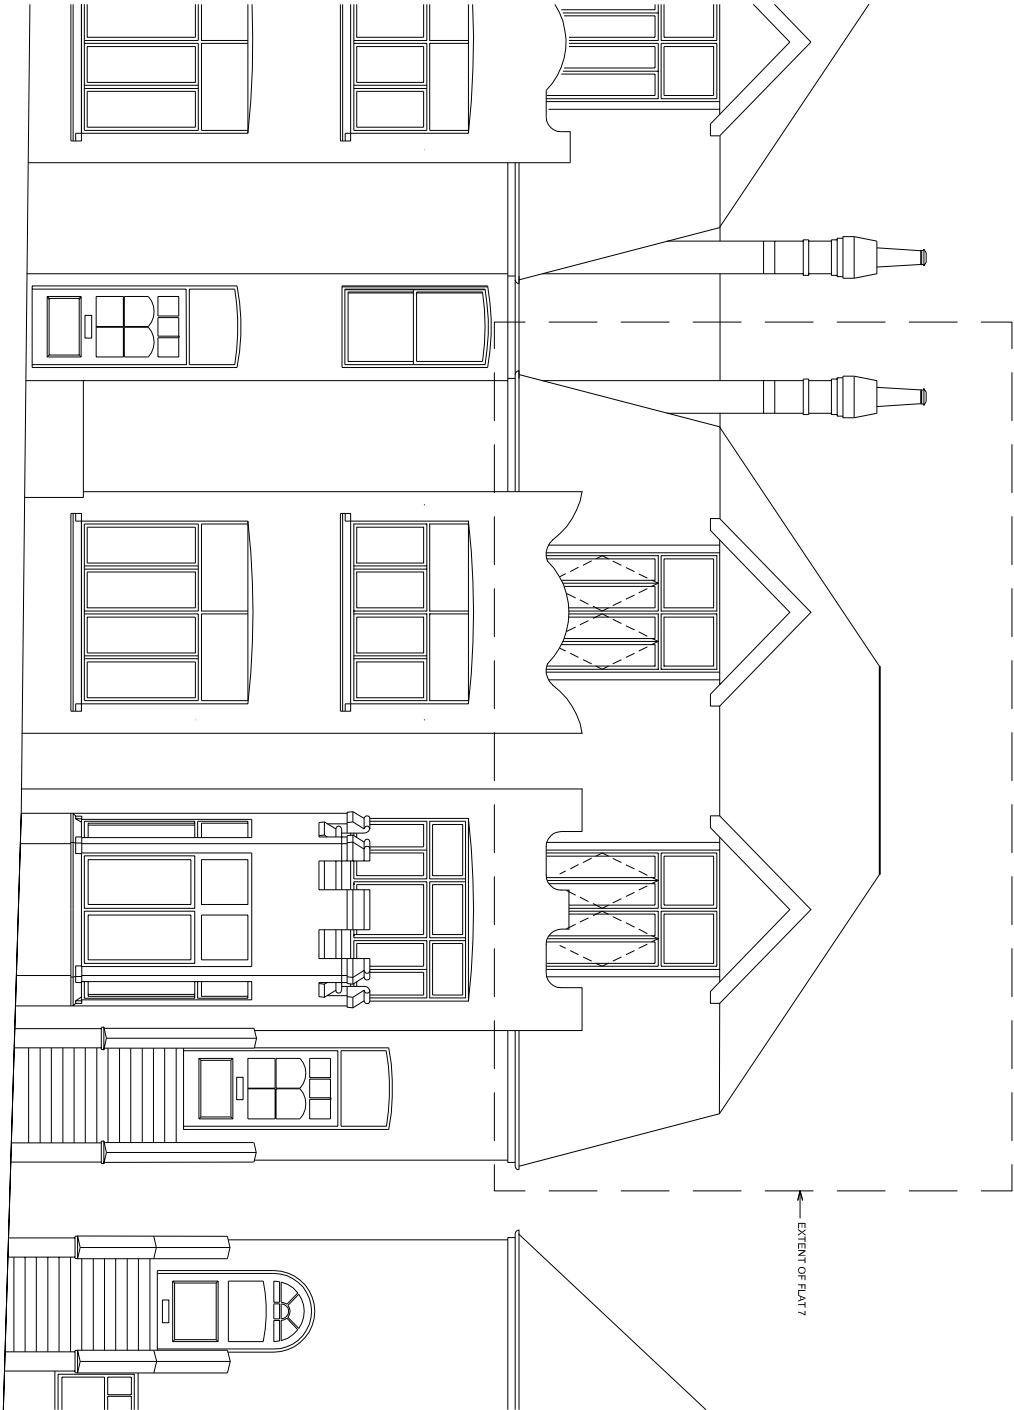

① EXISTING FRONT ELEVATION

 

Revision	Date	Reason
----------	------	--------

General Notes

HURAM DESIGN STUDIO
email: Huramdesign@hotmail.co.uk
+ 44 (0) 7957624650

Client Dr B and Dr K Bains

Project Flat 7, 66 Creadon Hill

Dwg. Title
Existing Front Elevation

Scale: 1: 100 @ A3 Date October 2014

Project/Dwg. no. 006 Drawn By KRM