



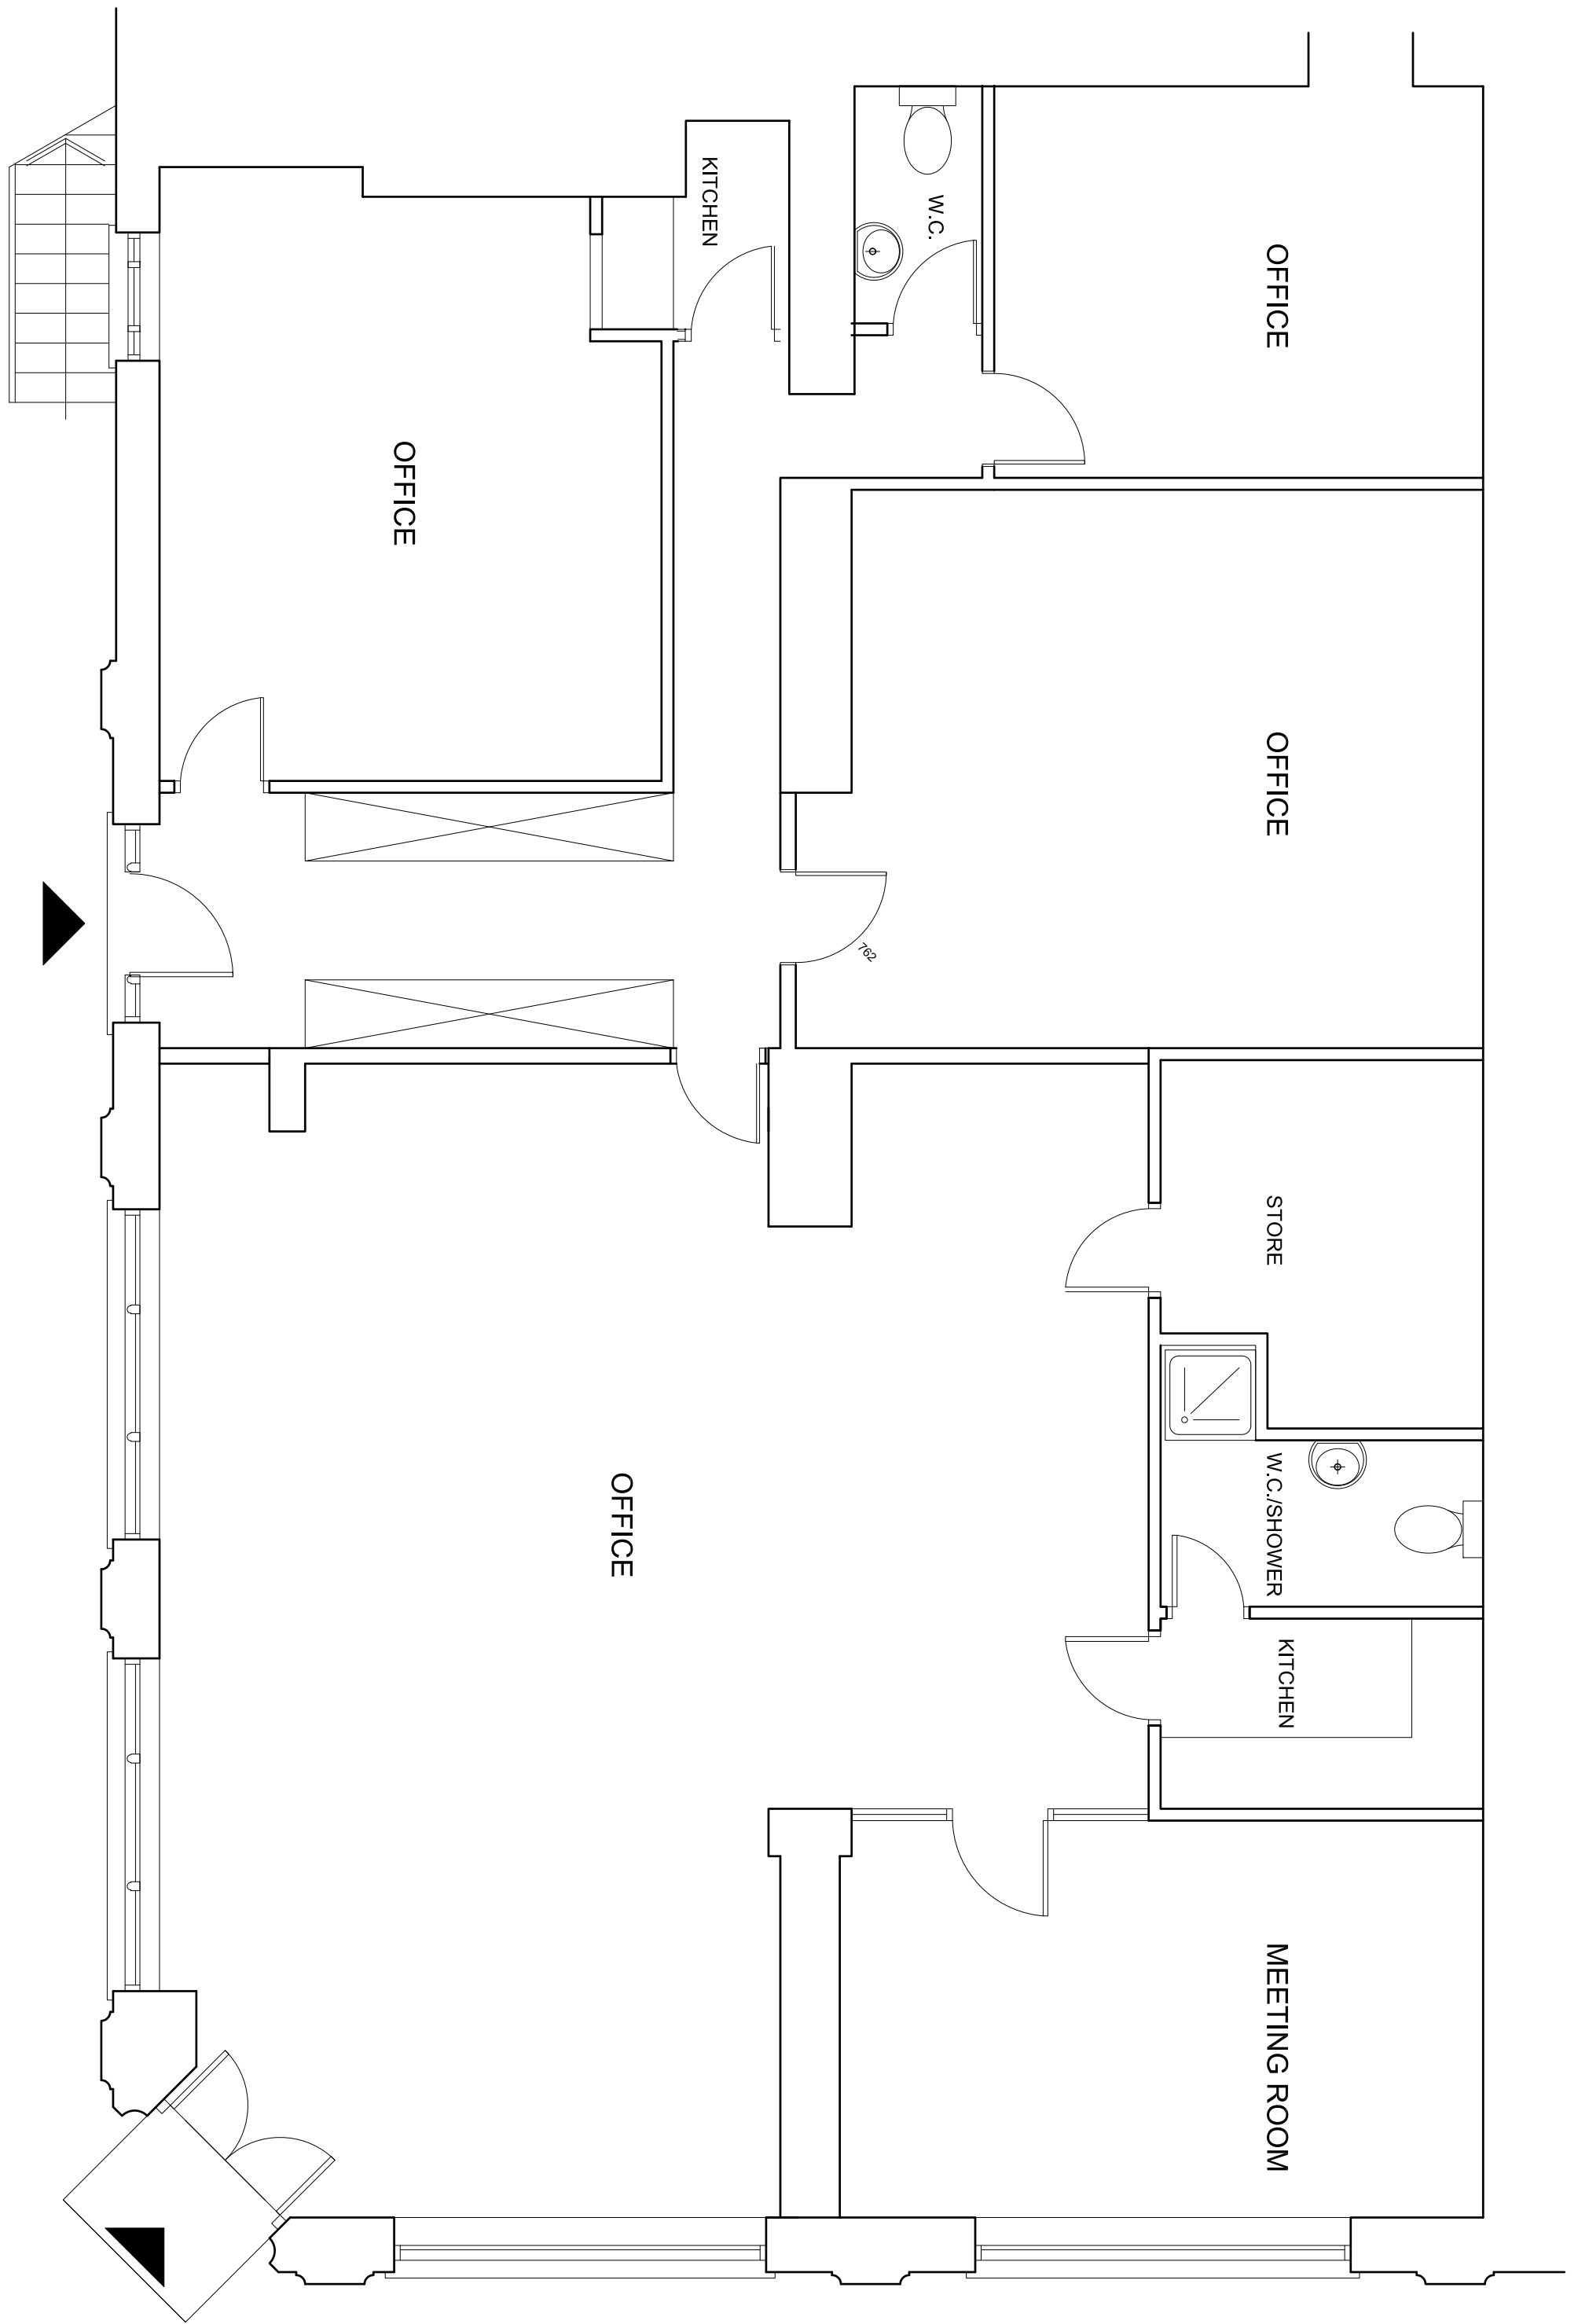

GROUND FLOOR PLAN

RONDU ROAD


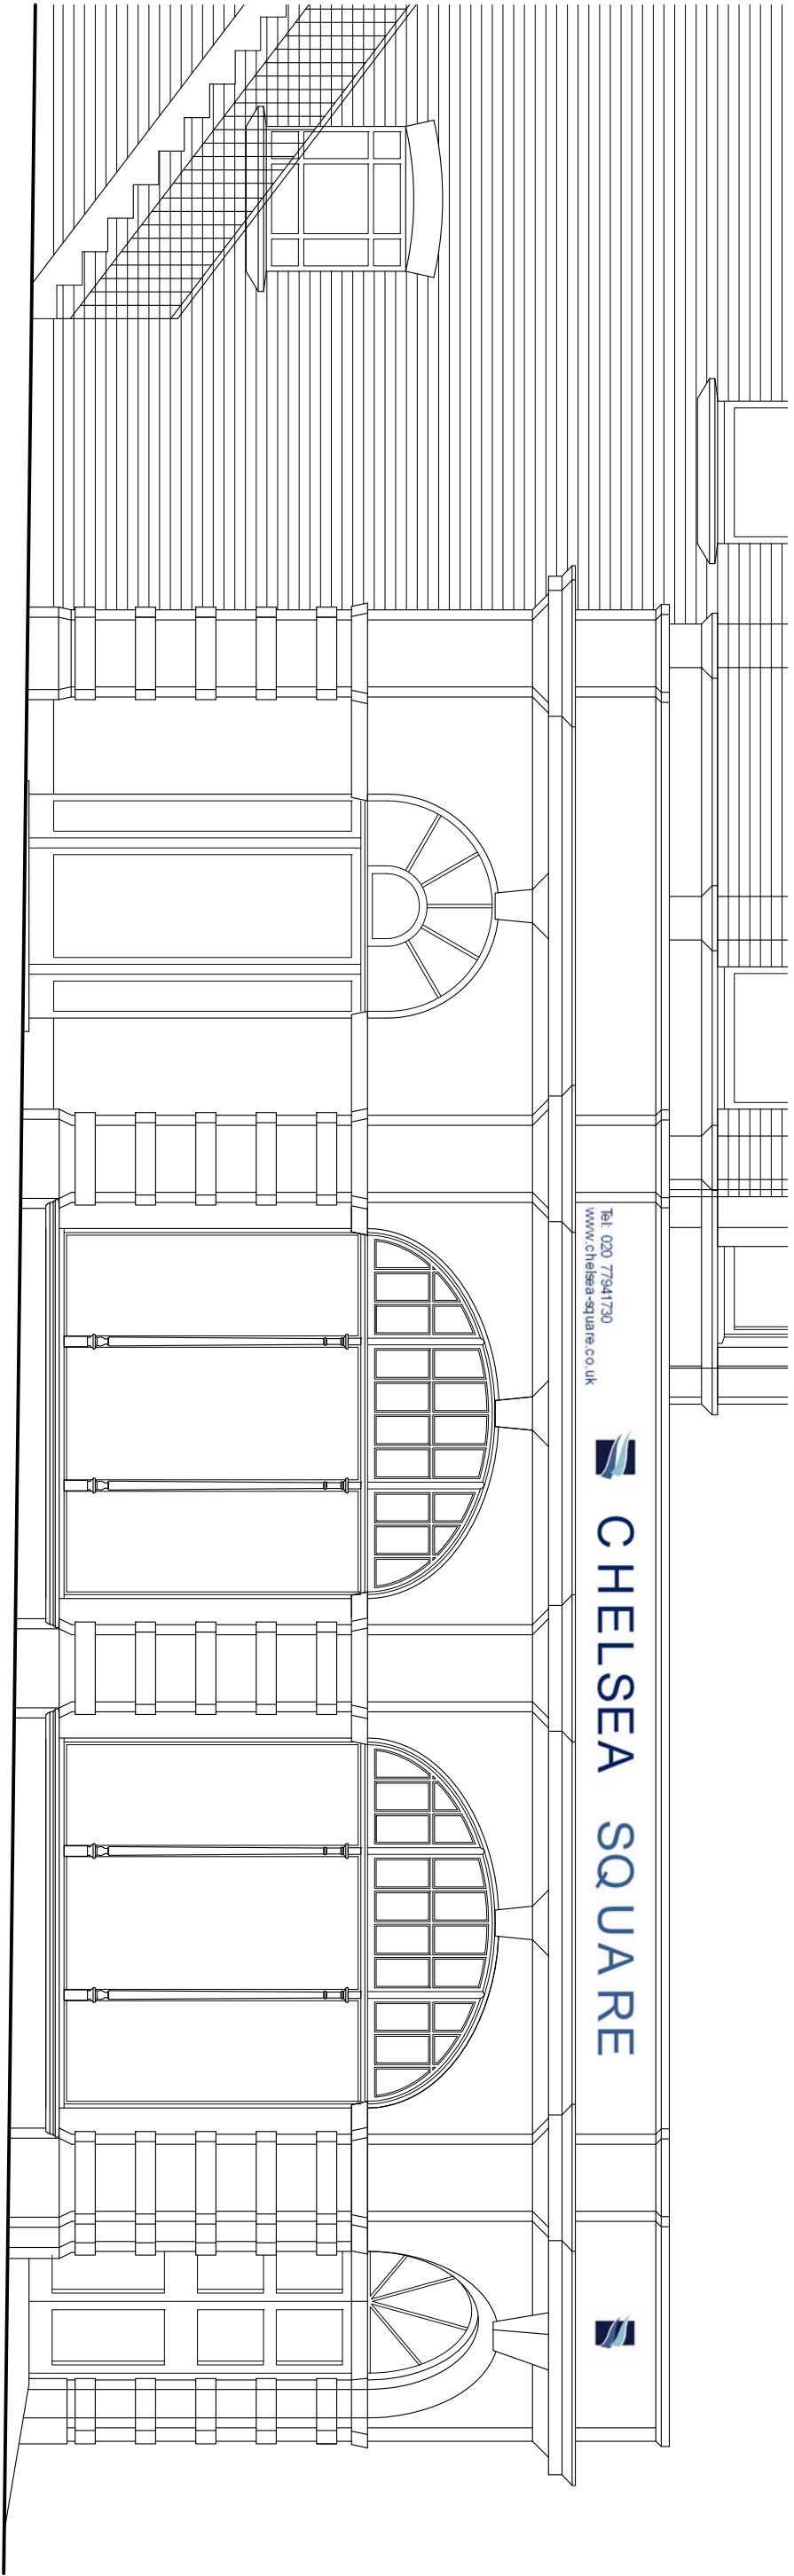


SIDE ELEVATION TO RONDU ROAD

REVISIONS			NOTES:	
Rev	Date	Detail	1. ALL DIMENSIONS TO BE CONFIRMED ON SITE	
D	03-10-2014	ELEVATIONS UPDATED TO INDICATE RECENT ALTERATIONS	2. DRAWINGS TO BE READ IN CONJUNCTION WITH SPECIFICATION AND ENGINEERS' DRAWINGS.	
			© Caryatid Ltd 2014	



CRICKLEWOOD BROADWAY

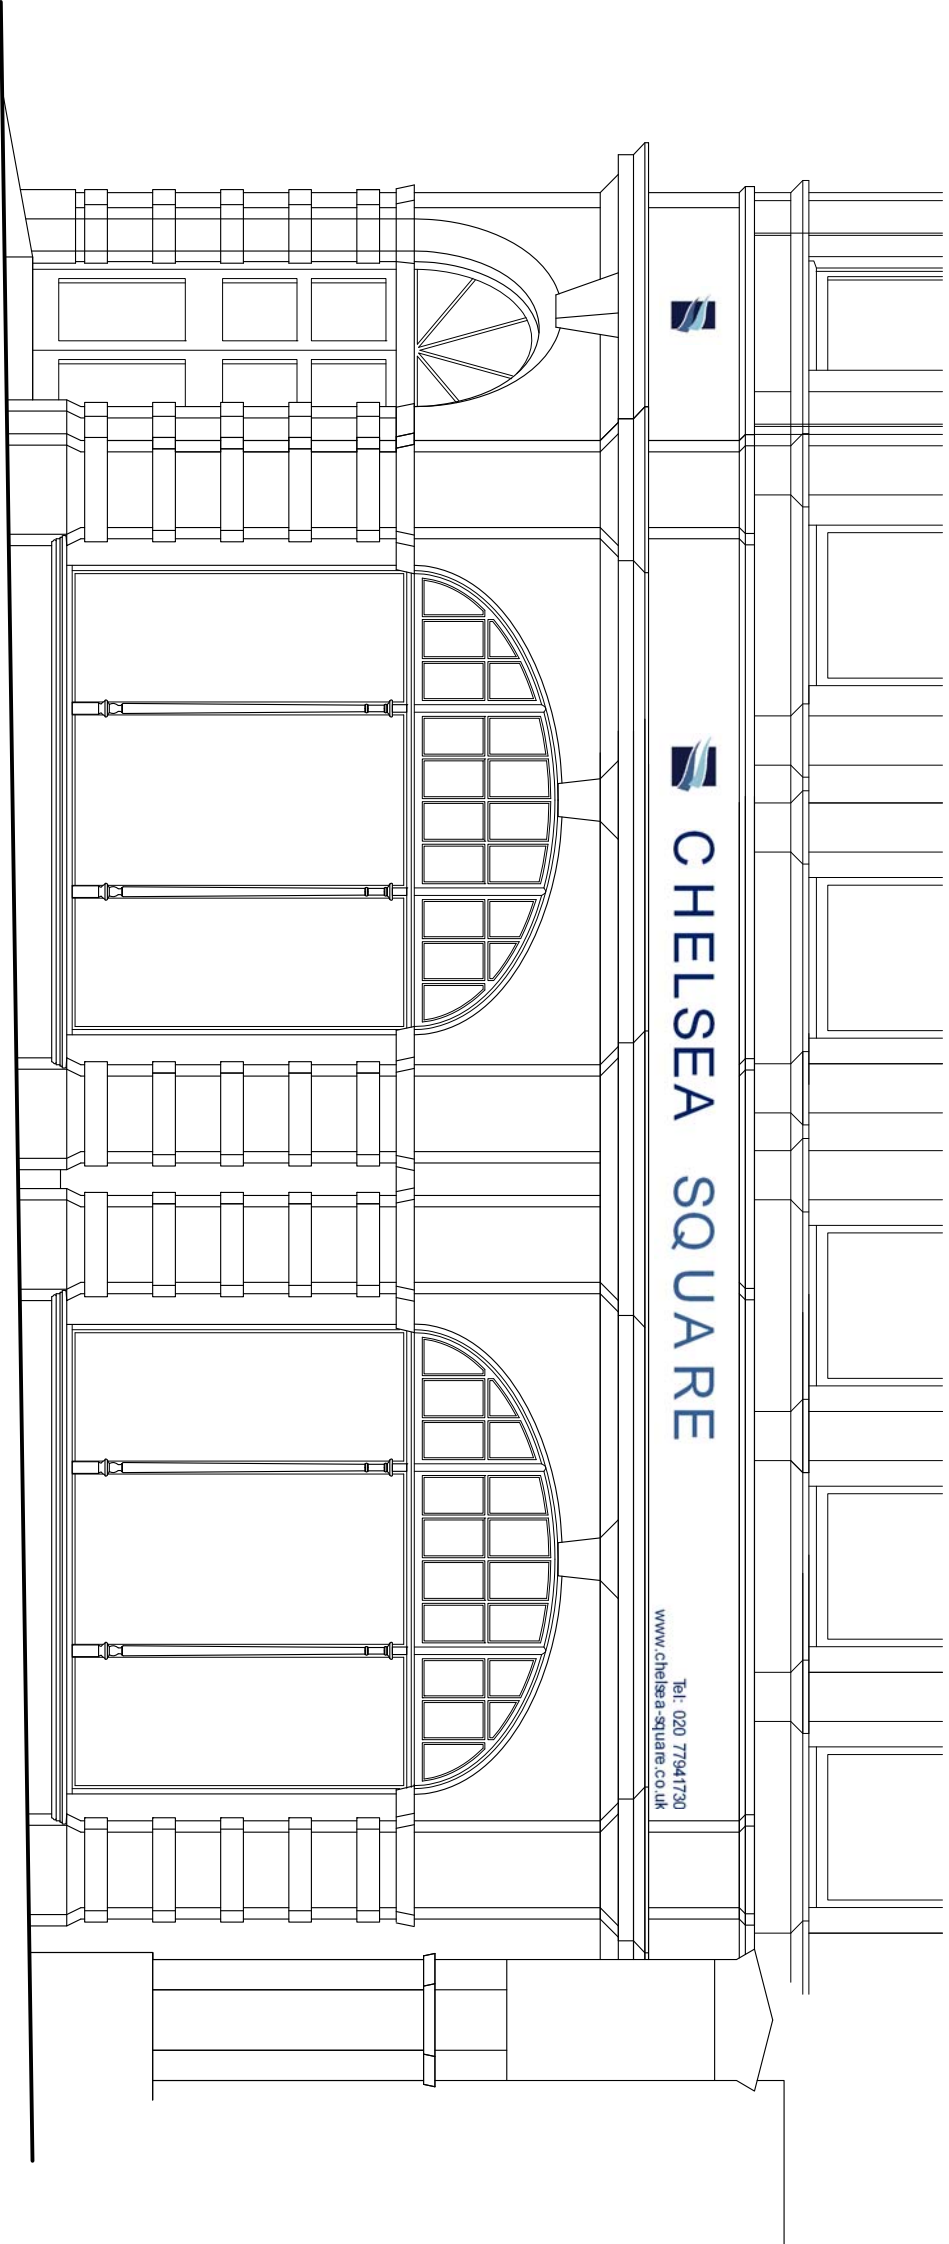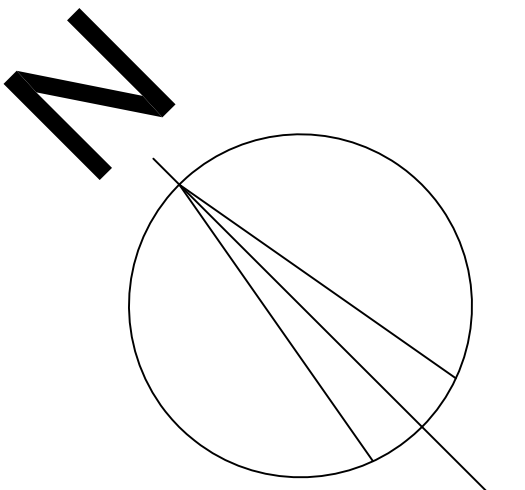

FRONT ELEVATION TO CRICKLEWOOD BROADWAY

CARYATID architects			TITLE:	
20 Kings Avenue - Muswell Hill LONDON : N10 1PB Tel : 020 8444 6197			PROPOSED TELEPHONE BOX 28-30 CRICKLEWOOD BROADWAY LONDON NW2 3HD for CHELSEA SQUARE COMMERCIAL LTD	
Date : -			Drawn By : ilh	Scale : 1:50 (A1) 1:100 (A3)
			Revision : D	Dwg No.: 1307-01