



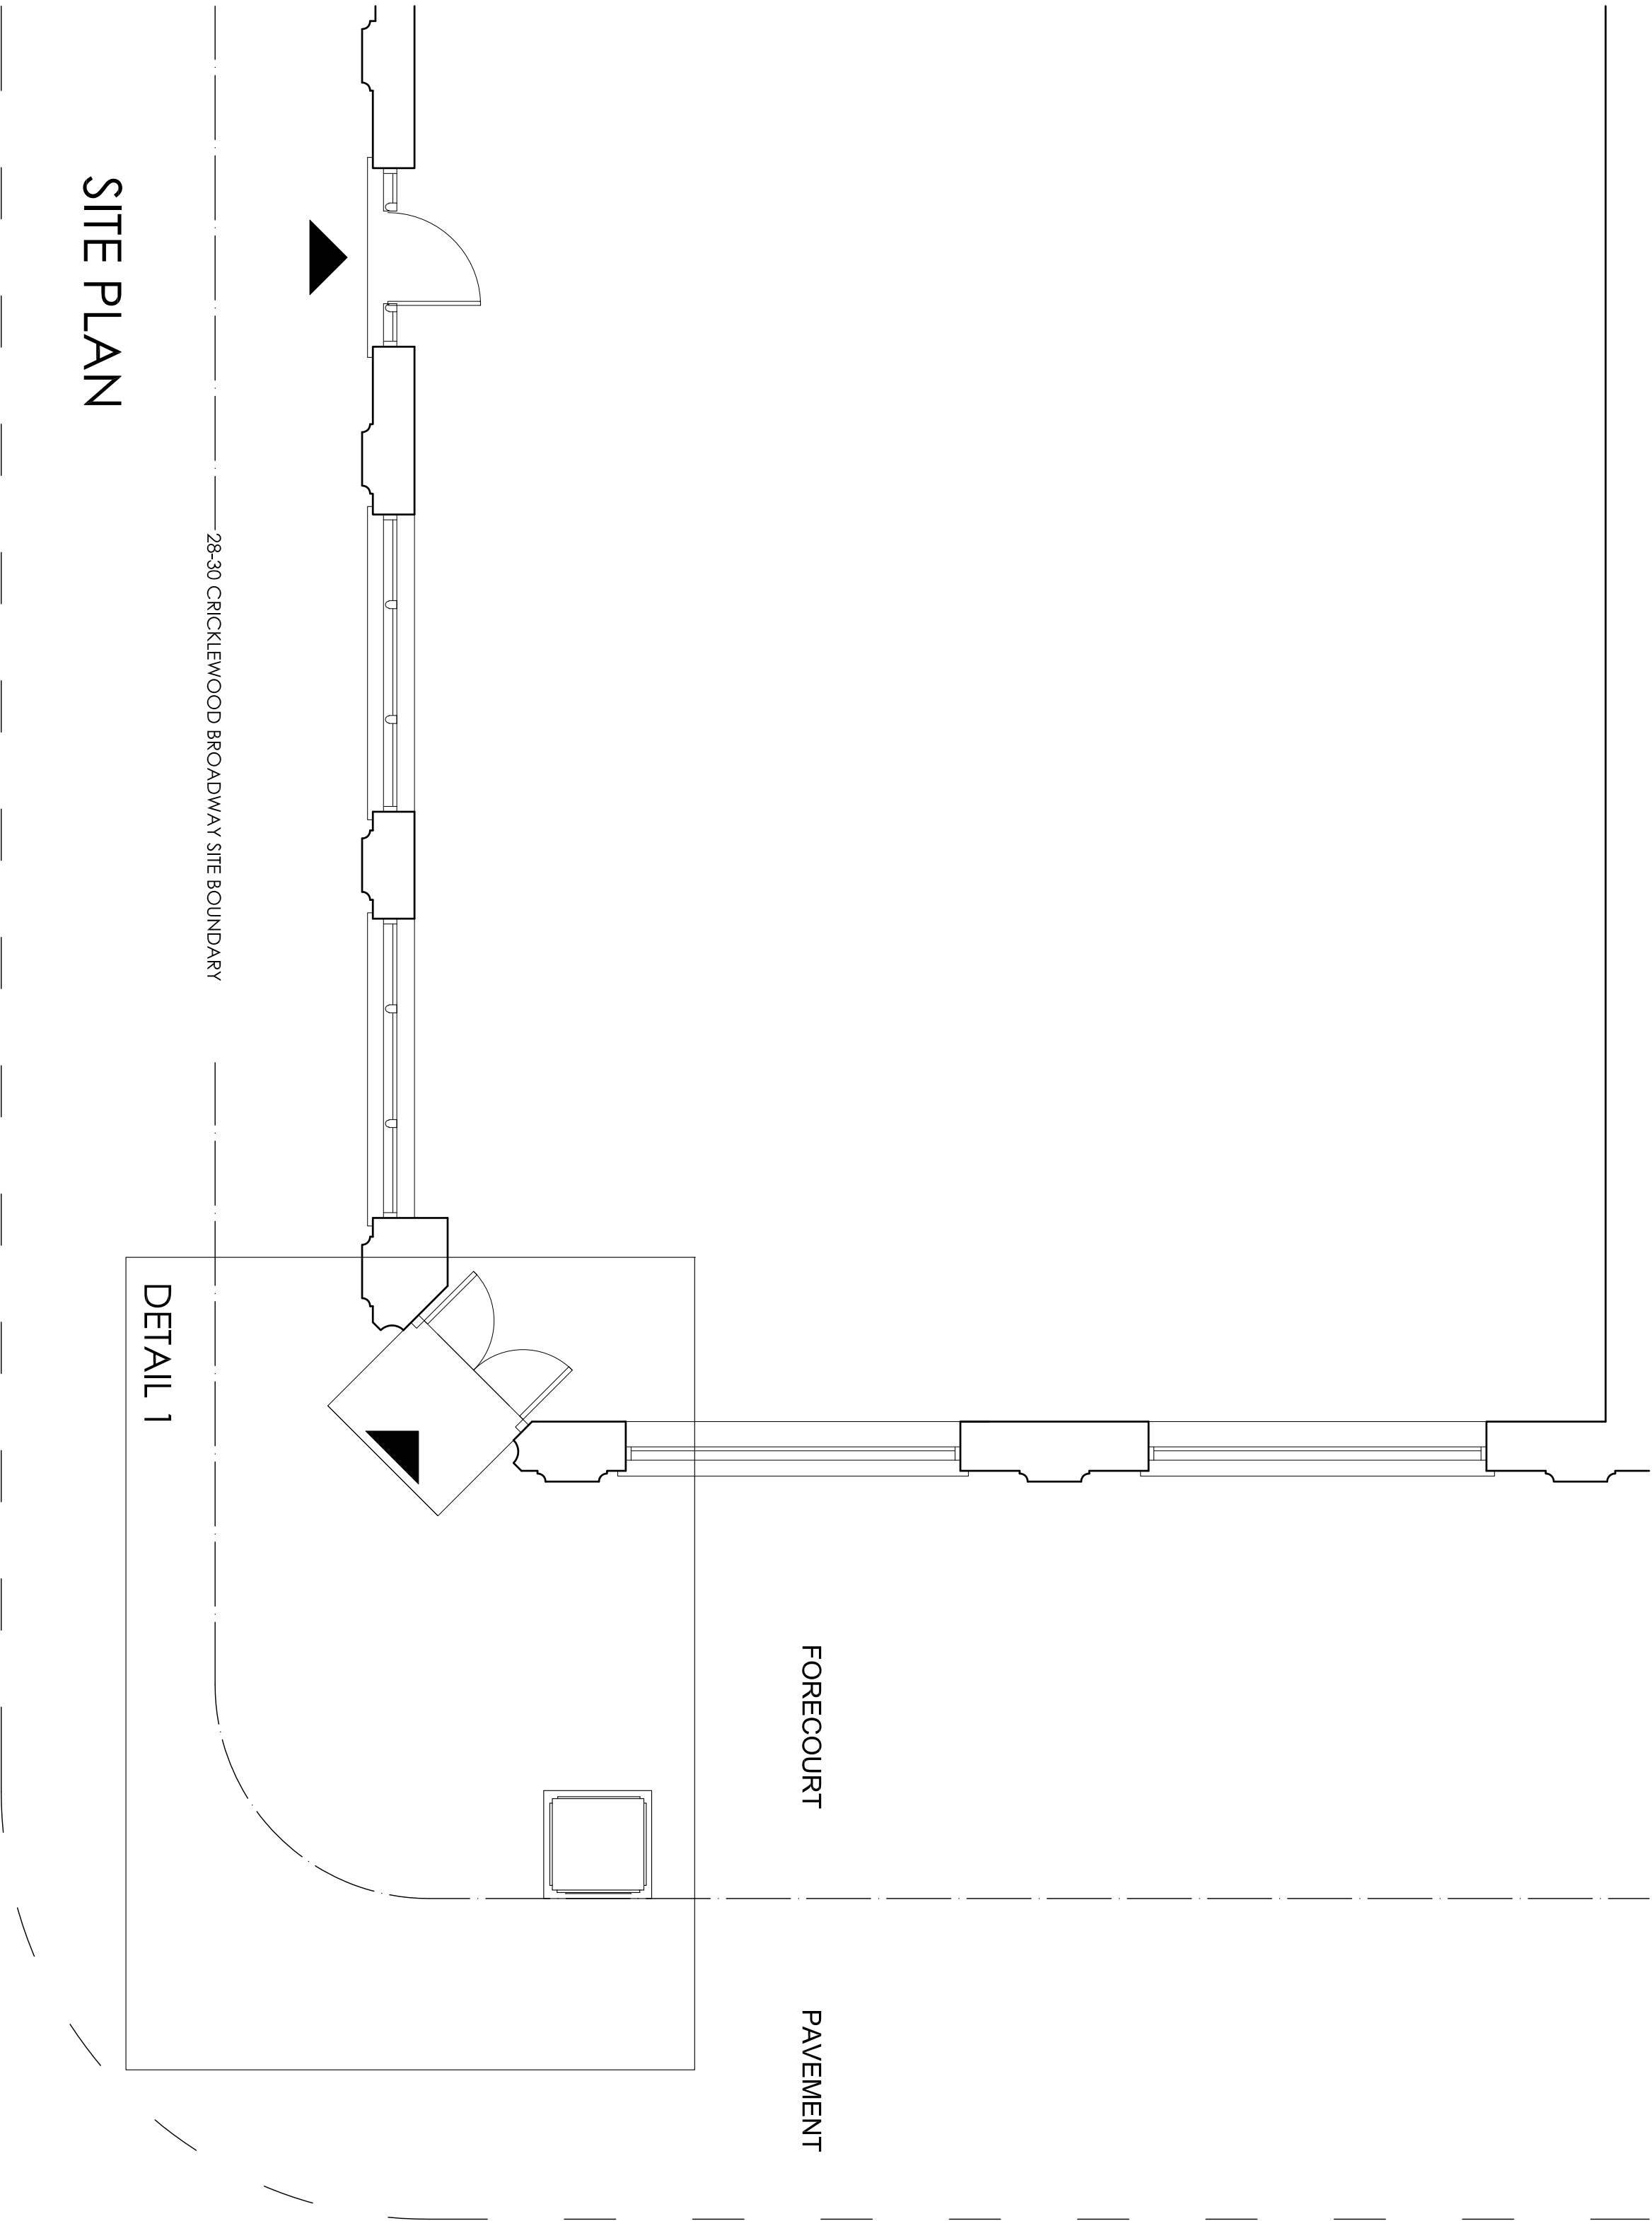


CRICKLEWOOD BROADWAY

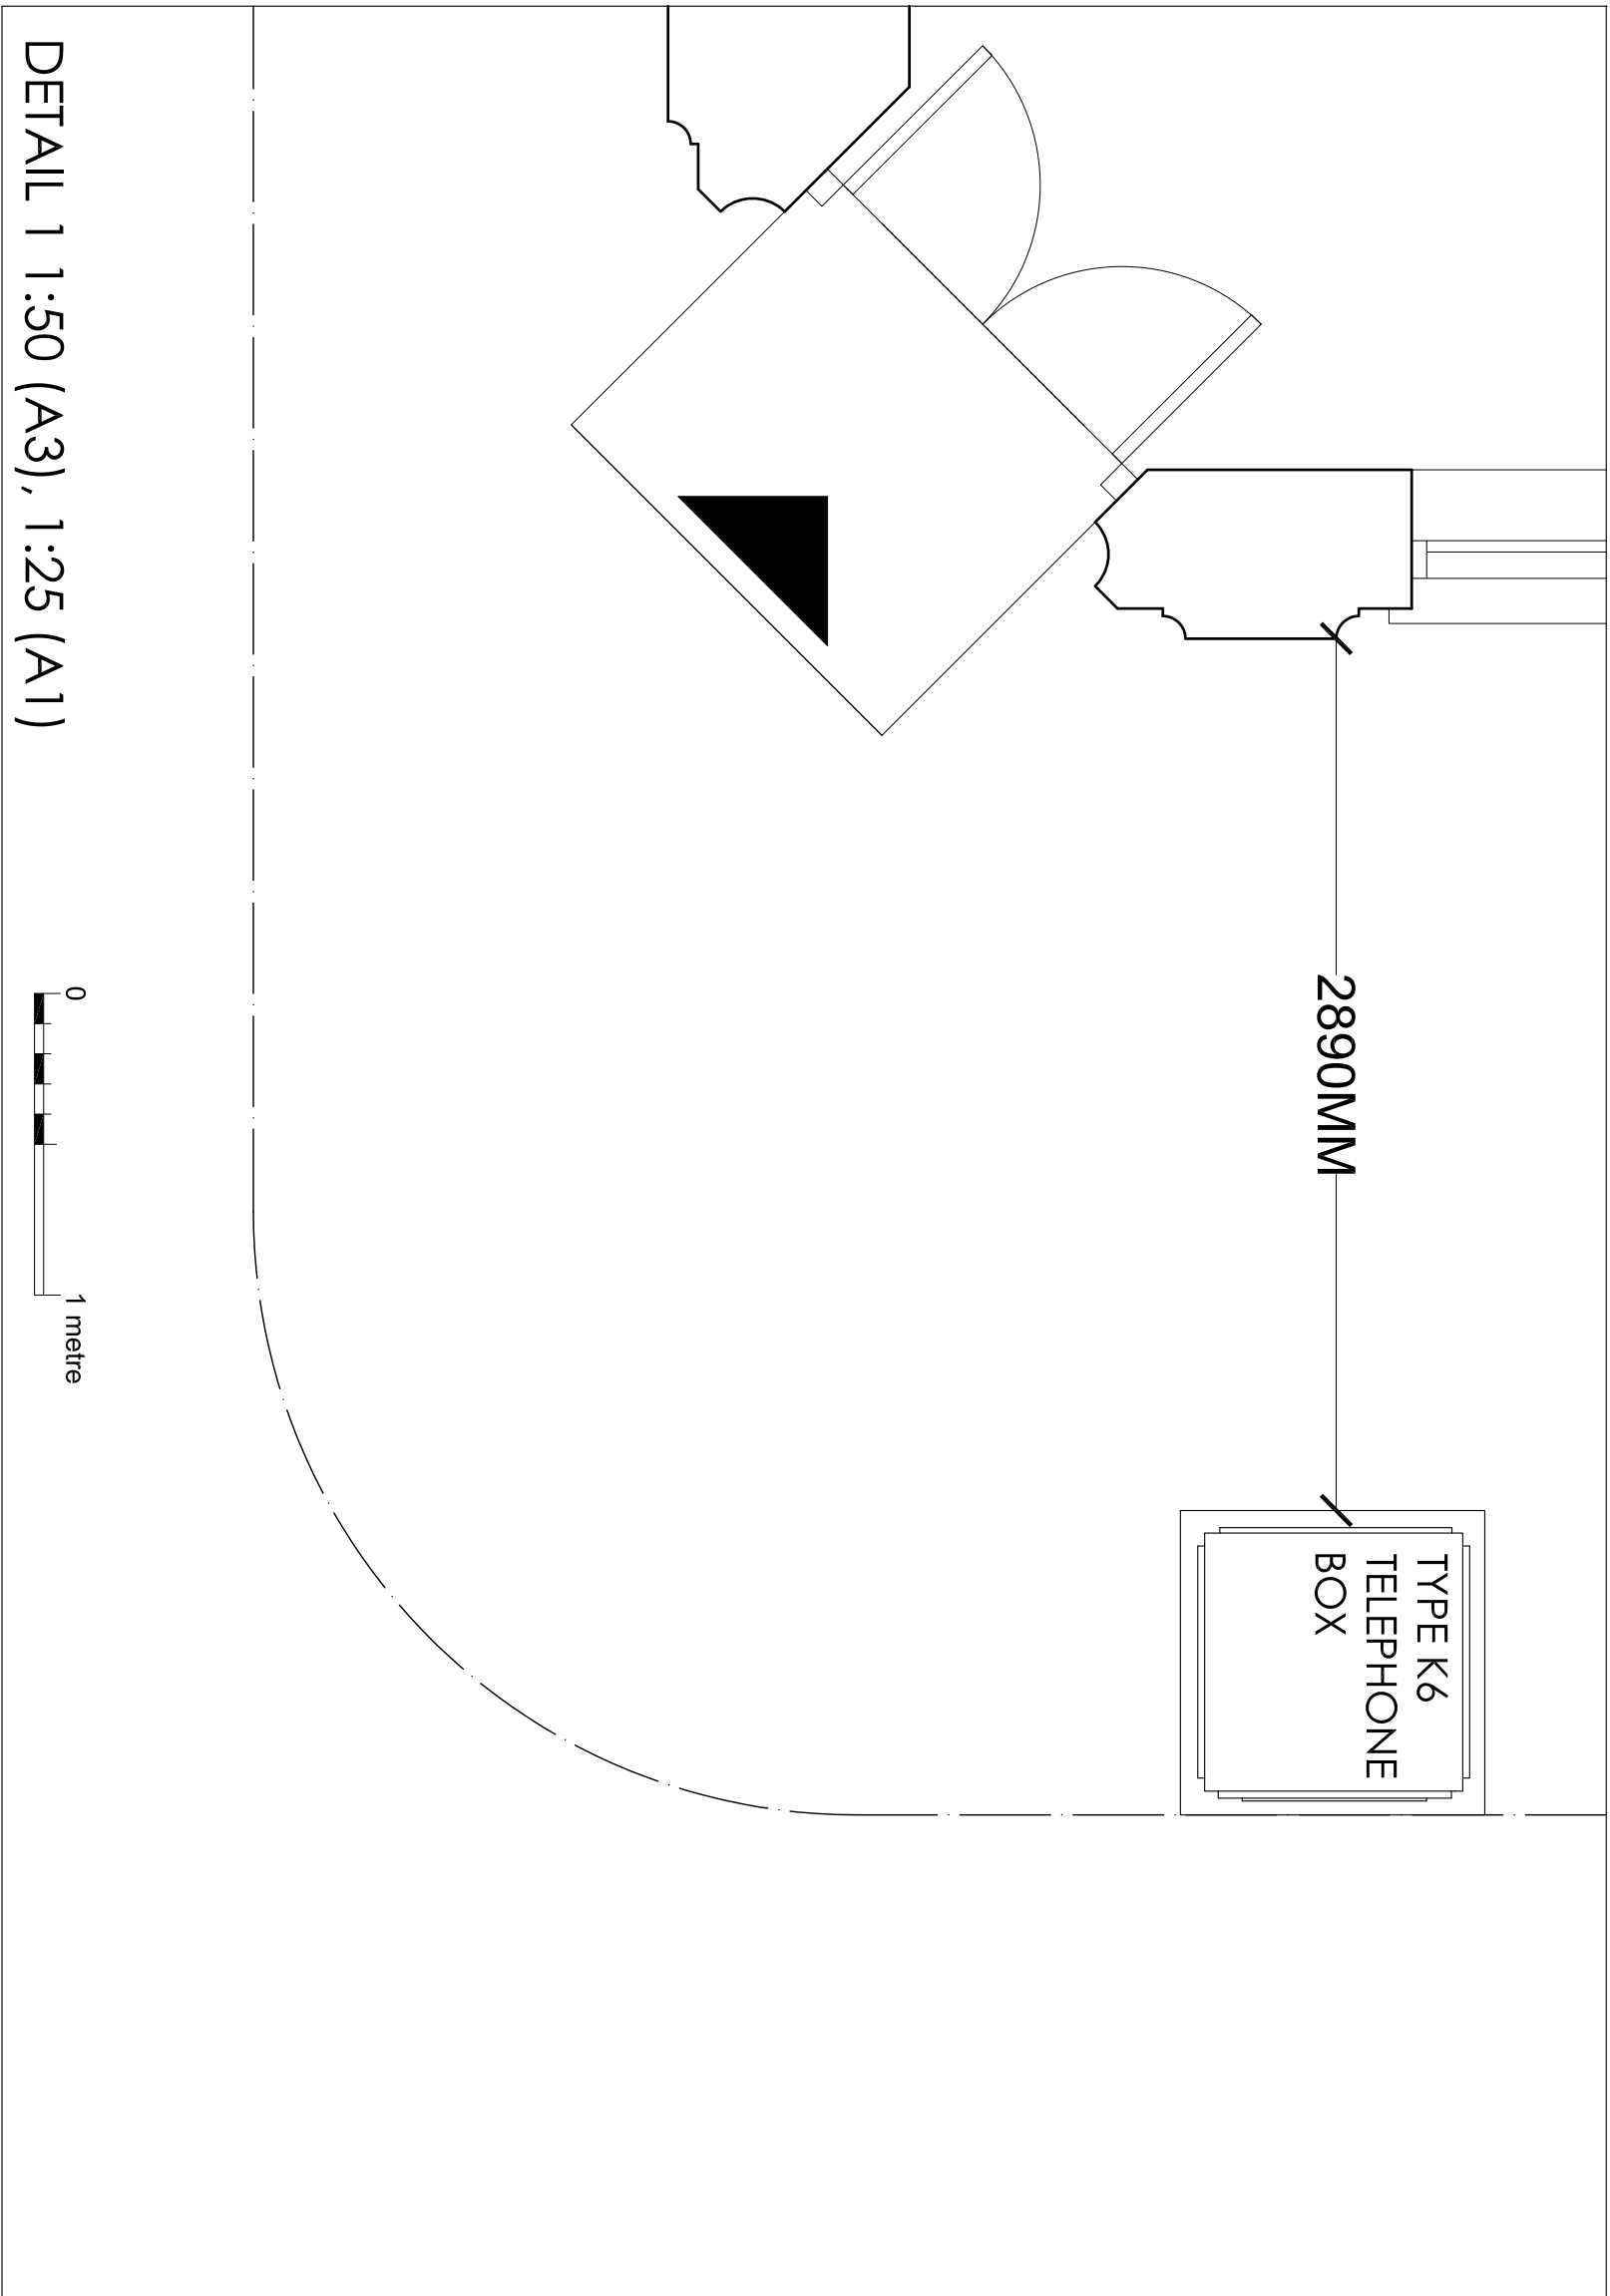


SITE PLAN

RONDU ROAD

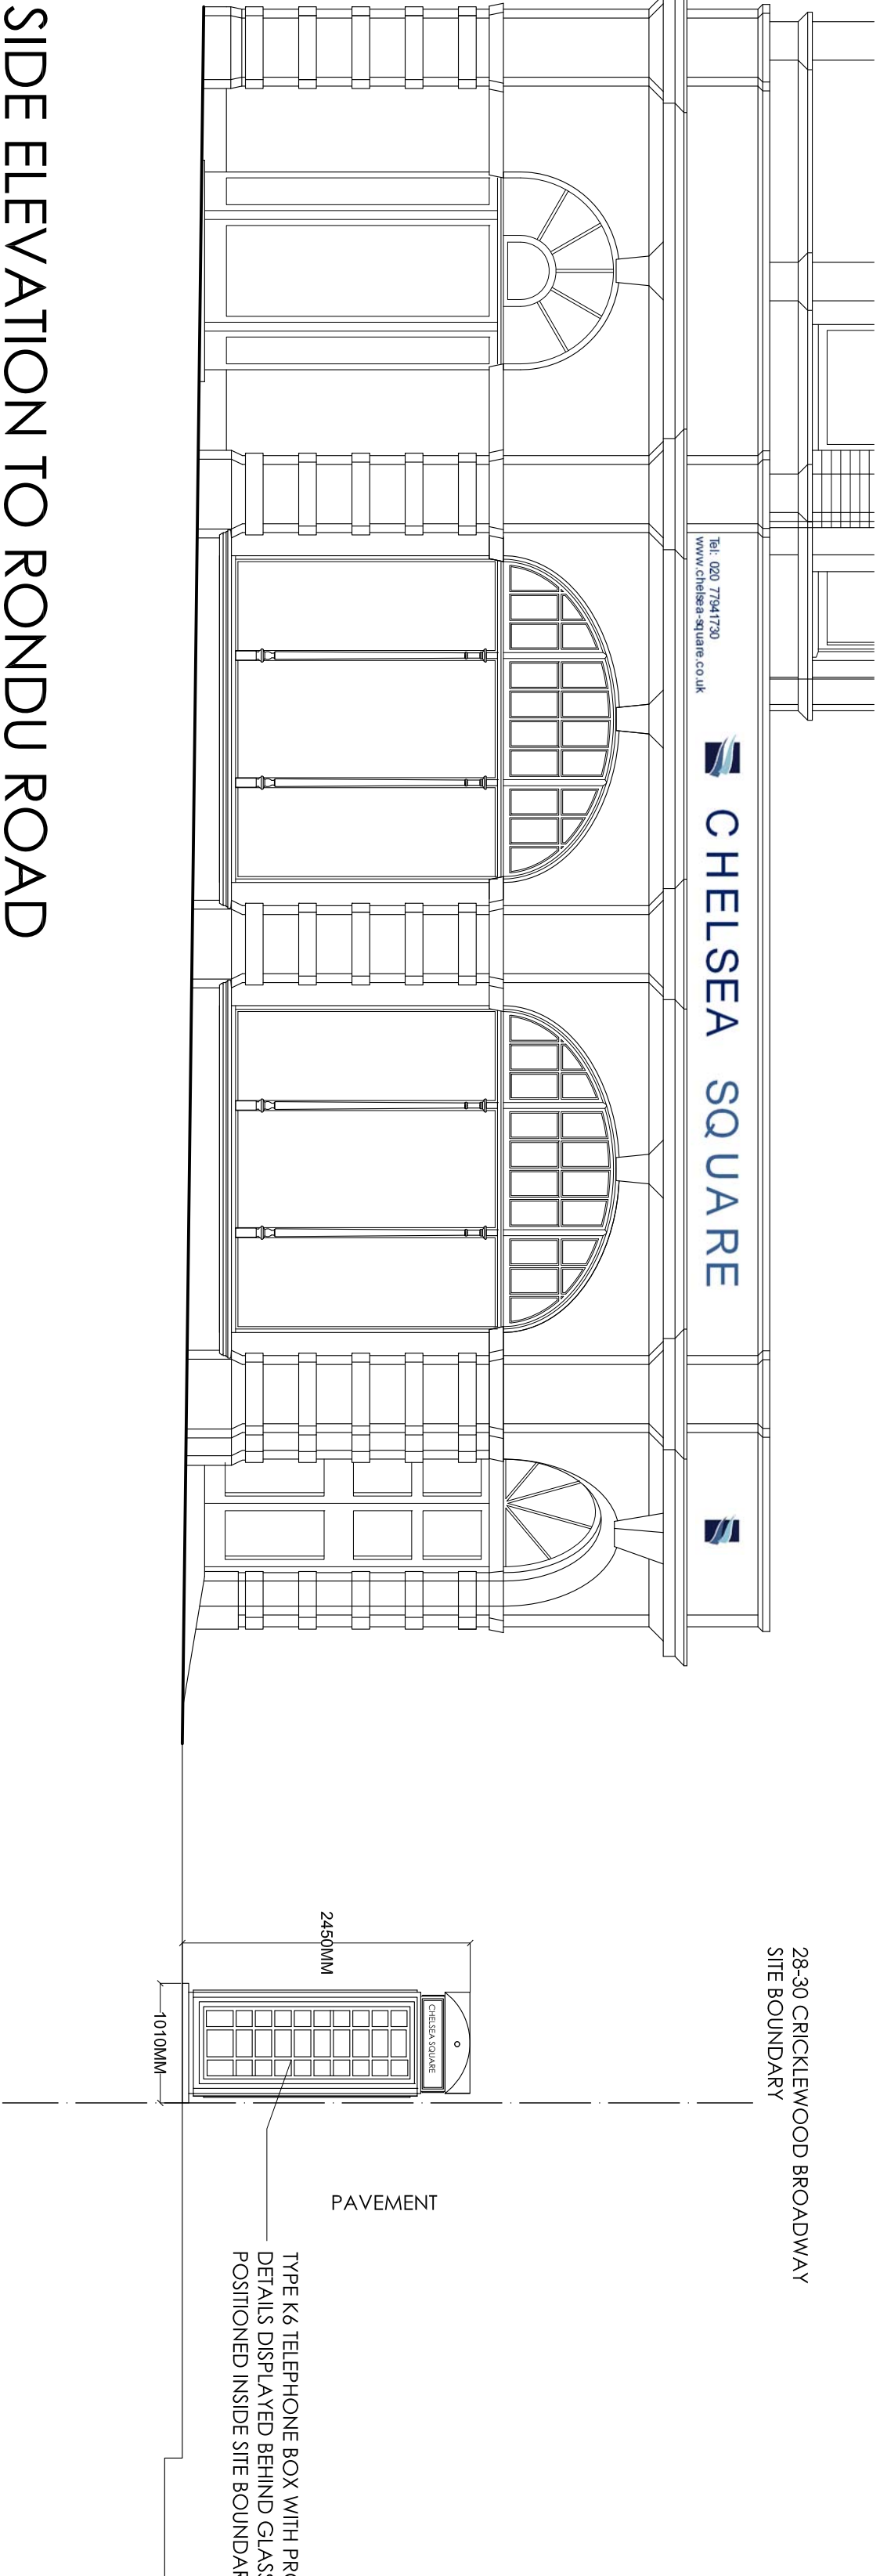

SIDE ELEVATION TO RONDU ROAD

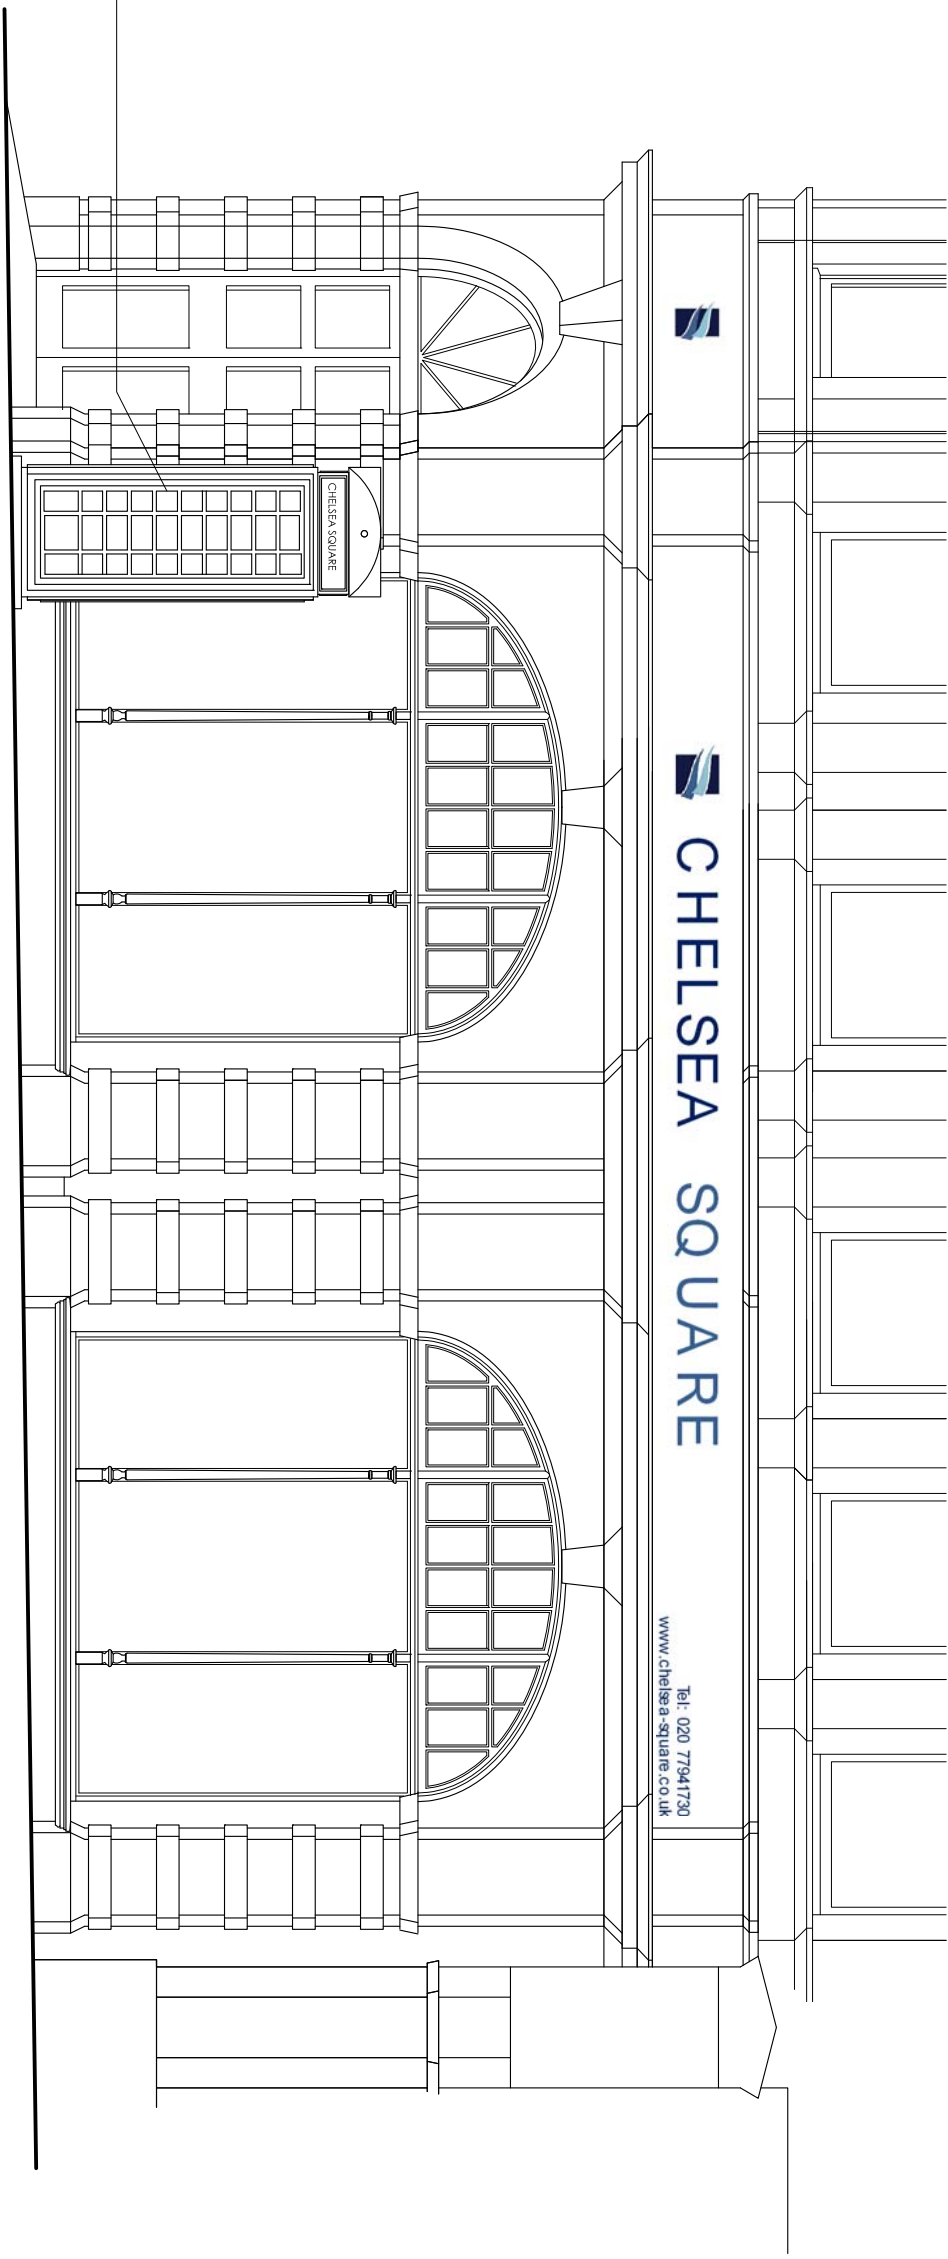

FRONT ELEVATION TO CRICKLEWOOD BROADWAY

REVISIONS			NOTES		
Rev	Date	Detail	1. DO NOT SCALE THIS DRAWING		
			2. ALL DIMENSIONS TO BE CONFIRMED ON SITE		
			© Caryatid Ltd 2014		

CARYATID architects			TITLE :		
20 Kings Avenue - Muswell Hill LONDON : N10 1PB Tel : 020 5444 6197			PROPOSED TELEPHONE BOX 28-30 CRICKLEWOOD BROADWAY LONDON NW2 3HD for CHELSEA SQUARE COMMERCIAL LTD		
Date :	Drawn By :	Scale :	Revision :	Drawing No. :	
25-09-2014	ihl	1:100 & 1:50 (A3) 1:50 & 1:25 (A1)	-	1307-21	