



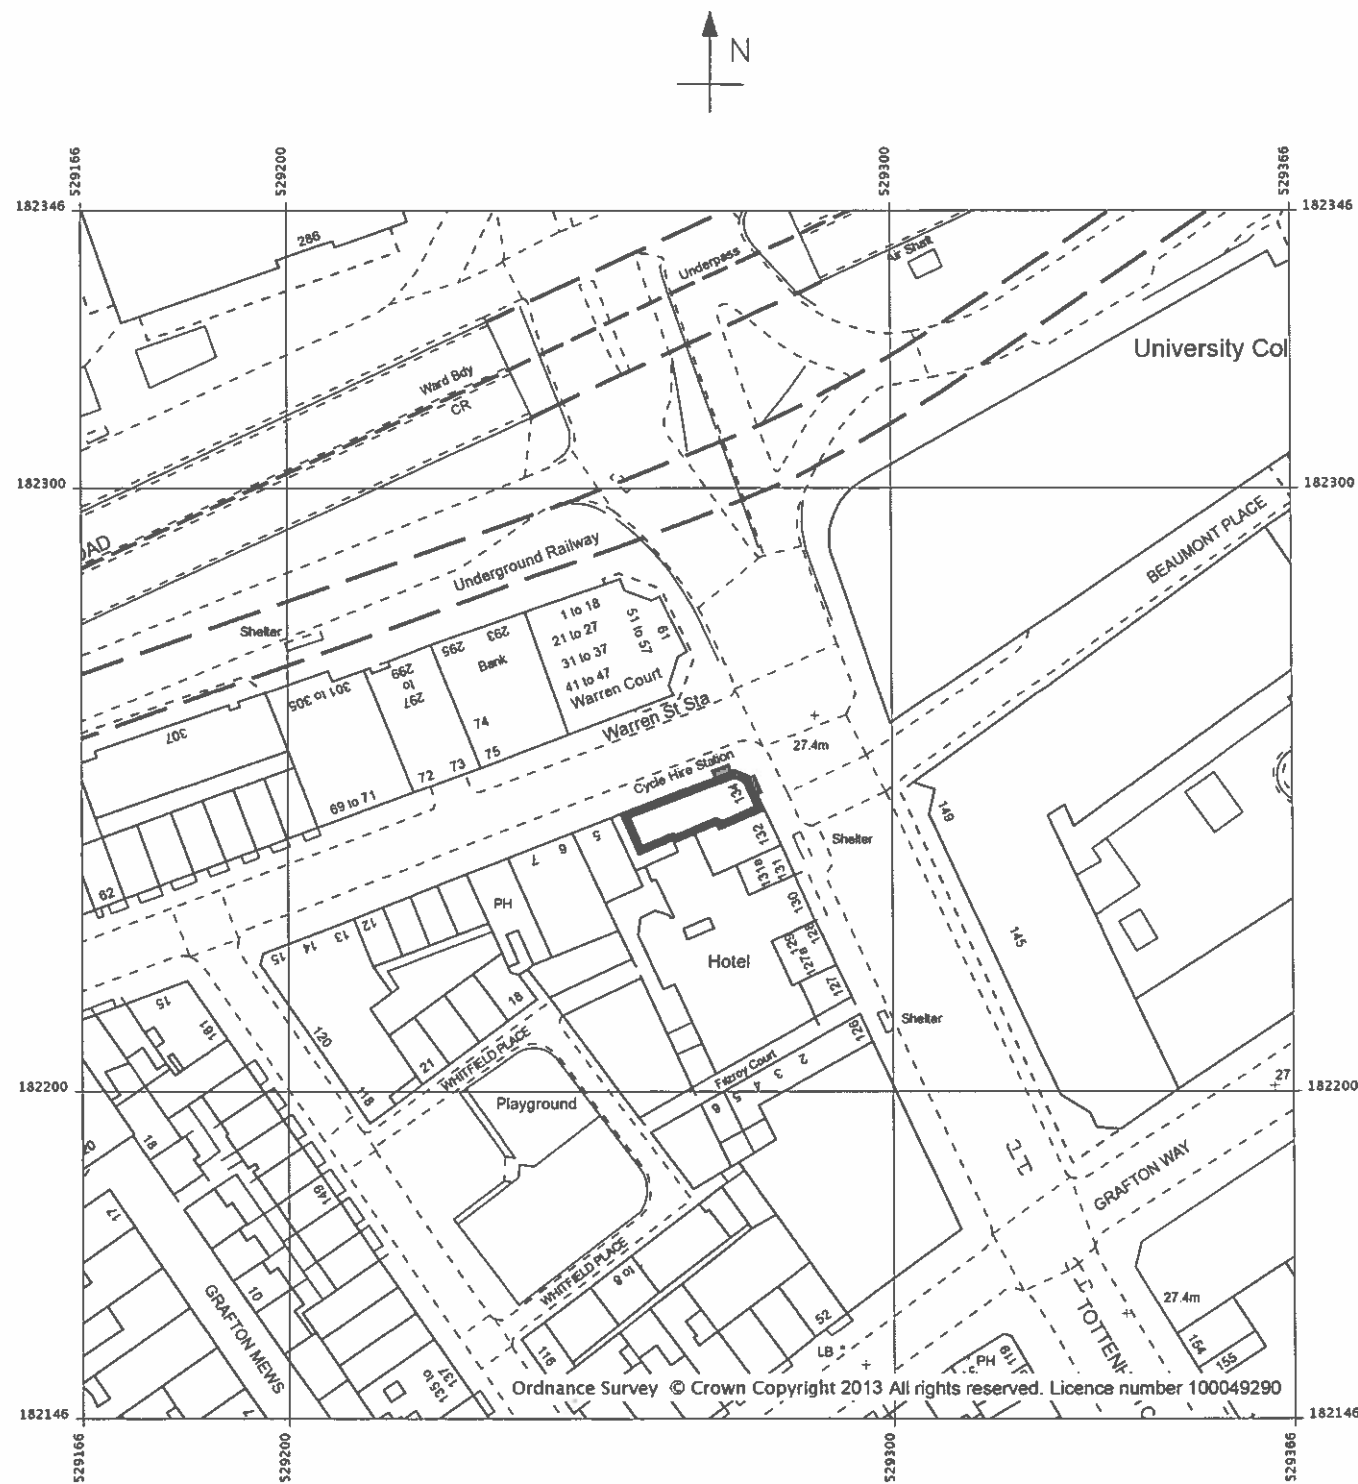

○ SITE PLAN
SCALE 1:1250

EXTERNAL SEATING AREA SCHEDULE

Tables 600mm Dia. = 2
Tables 800mmx800mm = 2
Chairs = 12

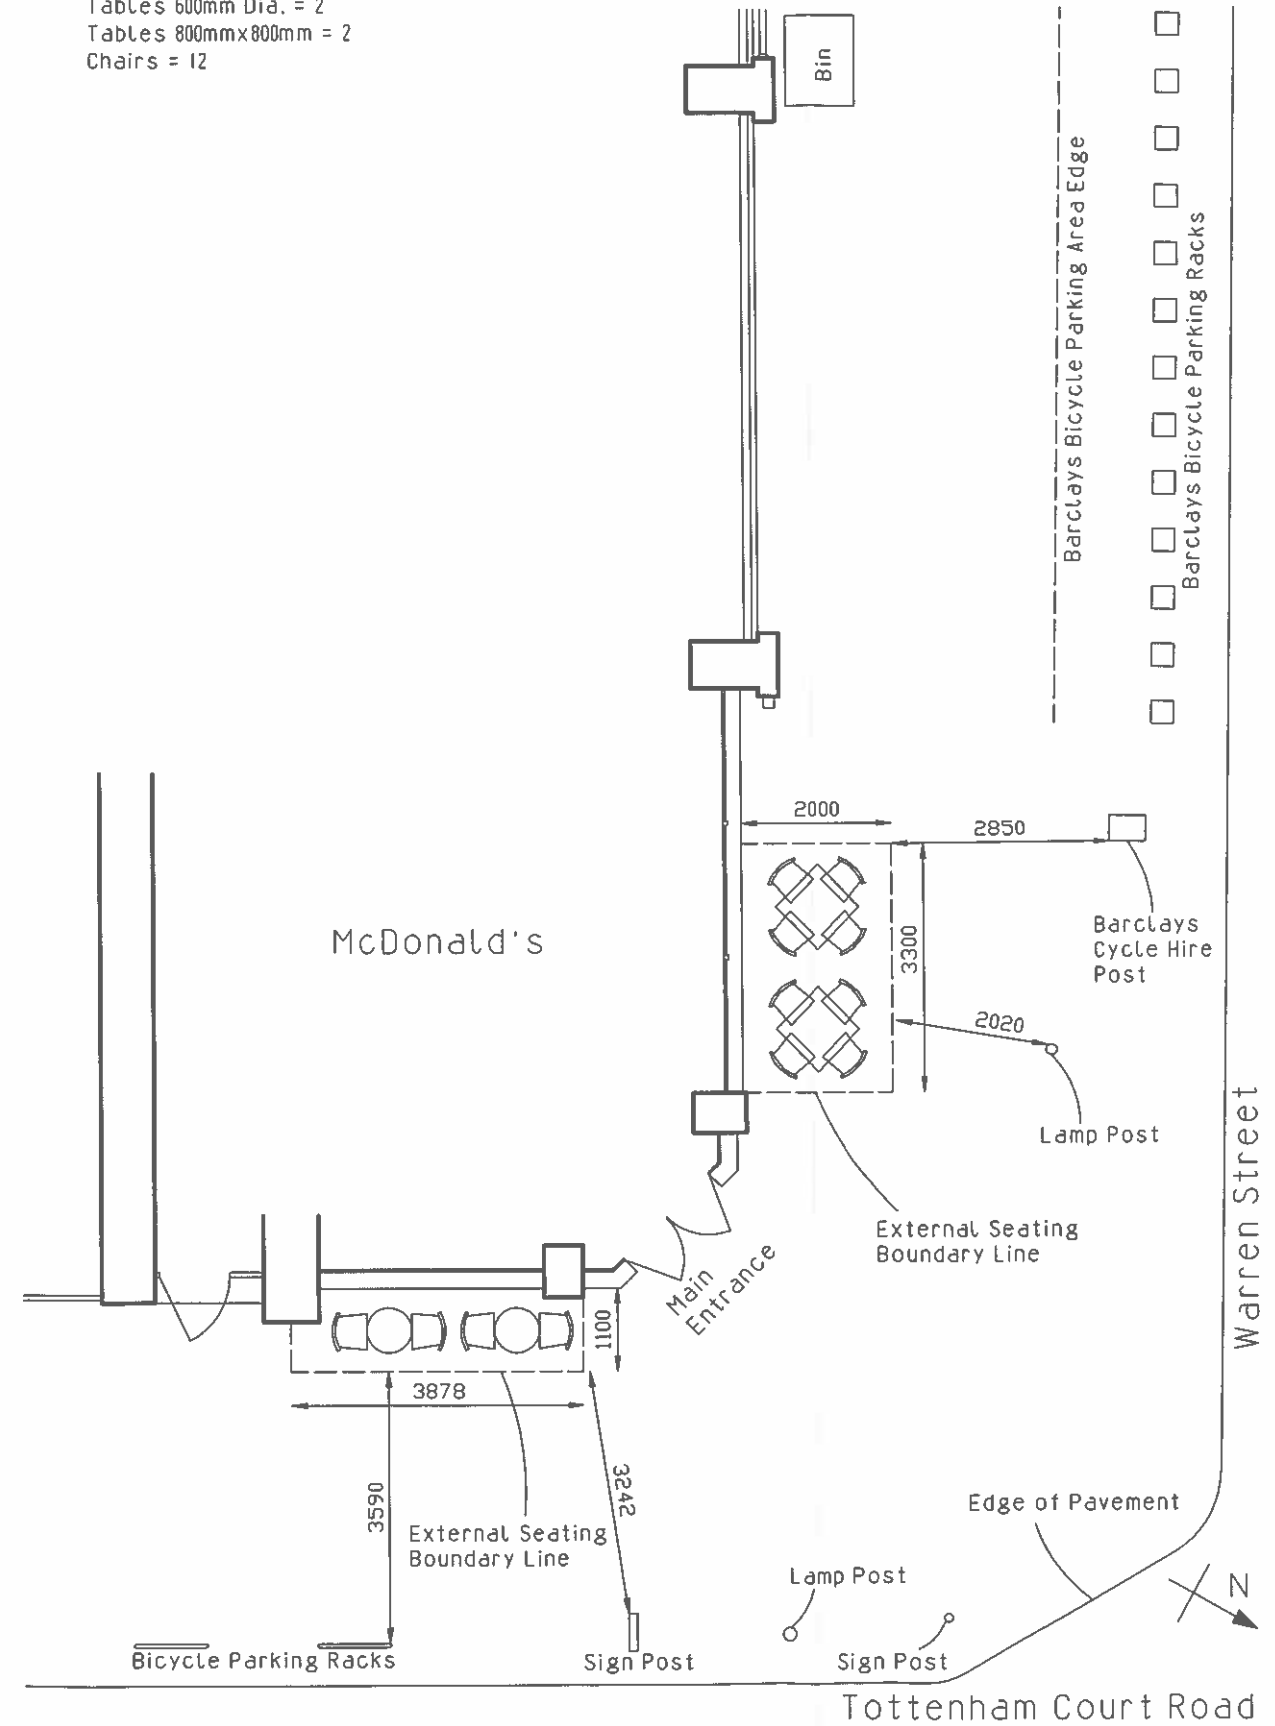

○ PROPOSED EXTERNAL SEATING AREA
SCALE 1:100

Scale: 1:100

Valerio Sara Design	28 MacDonald House Dagbalt Street London SW11 5DW Tel: 020 7627 3200 info@valeriosara.com www.valeriosara.com	Valerio Sara RIBA # Chartered Architect	Project: McDonald's 134 Tottenham Court Road London W1T 5BA	Client: West One	Drawing Title: Proposed External Seating Area - Site Plan	Scale: 1:100@A3	Date: 07/10/2013	Drawing number: Warren St/2013/f 1/1
---------------------	---	---	---	---------------------	---	--------------------	---------------------	--