



EXISTING FRONT ELEVATION

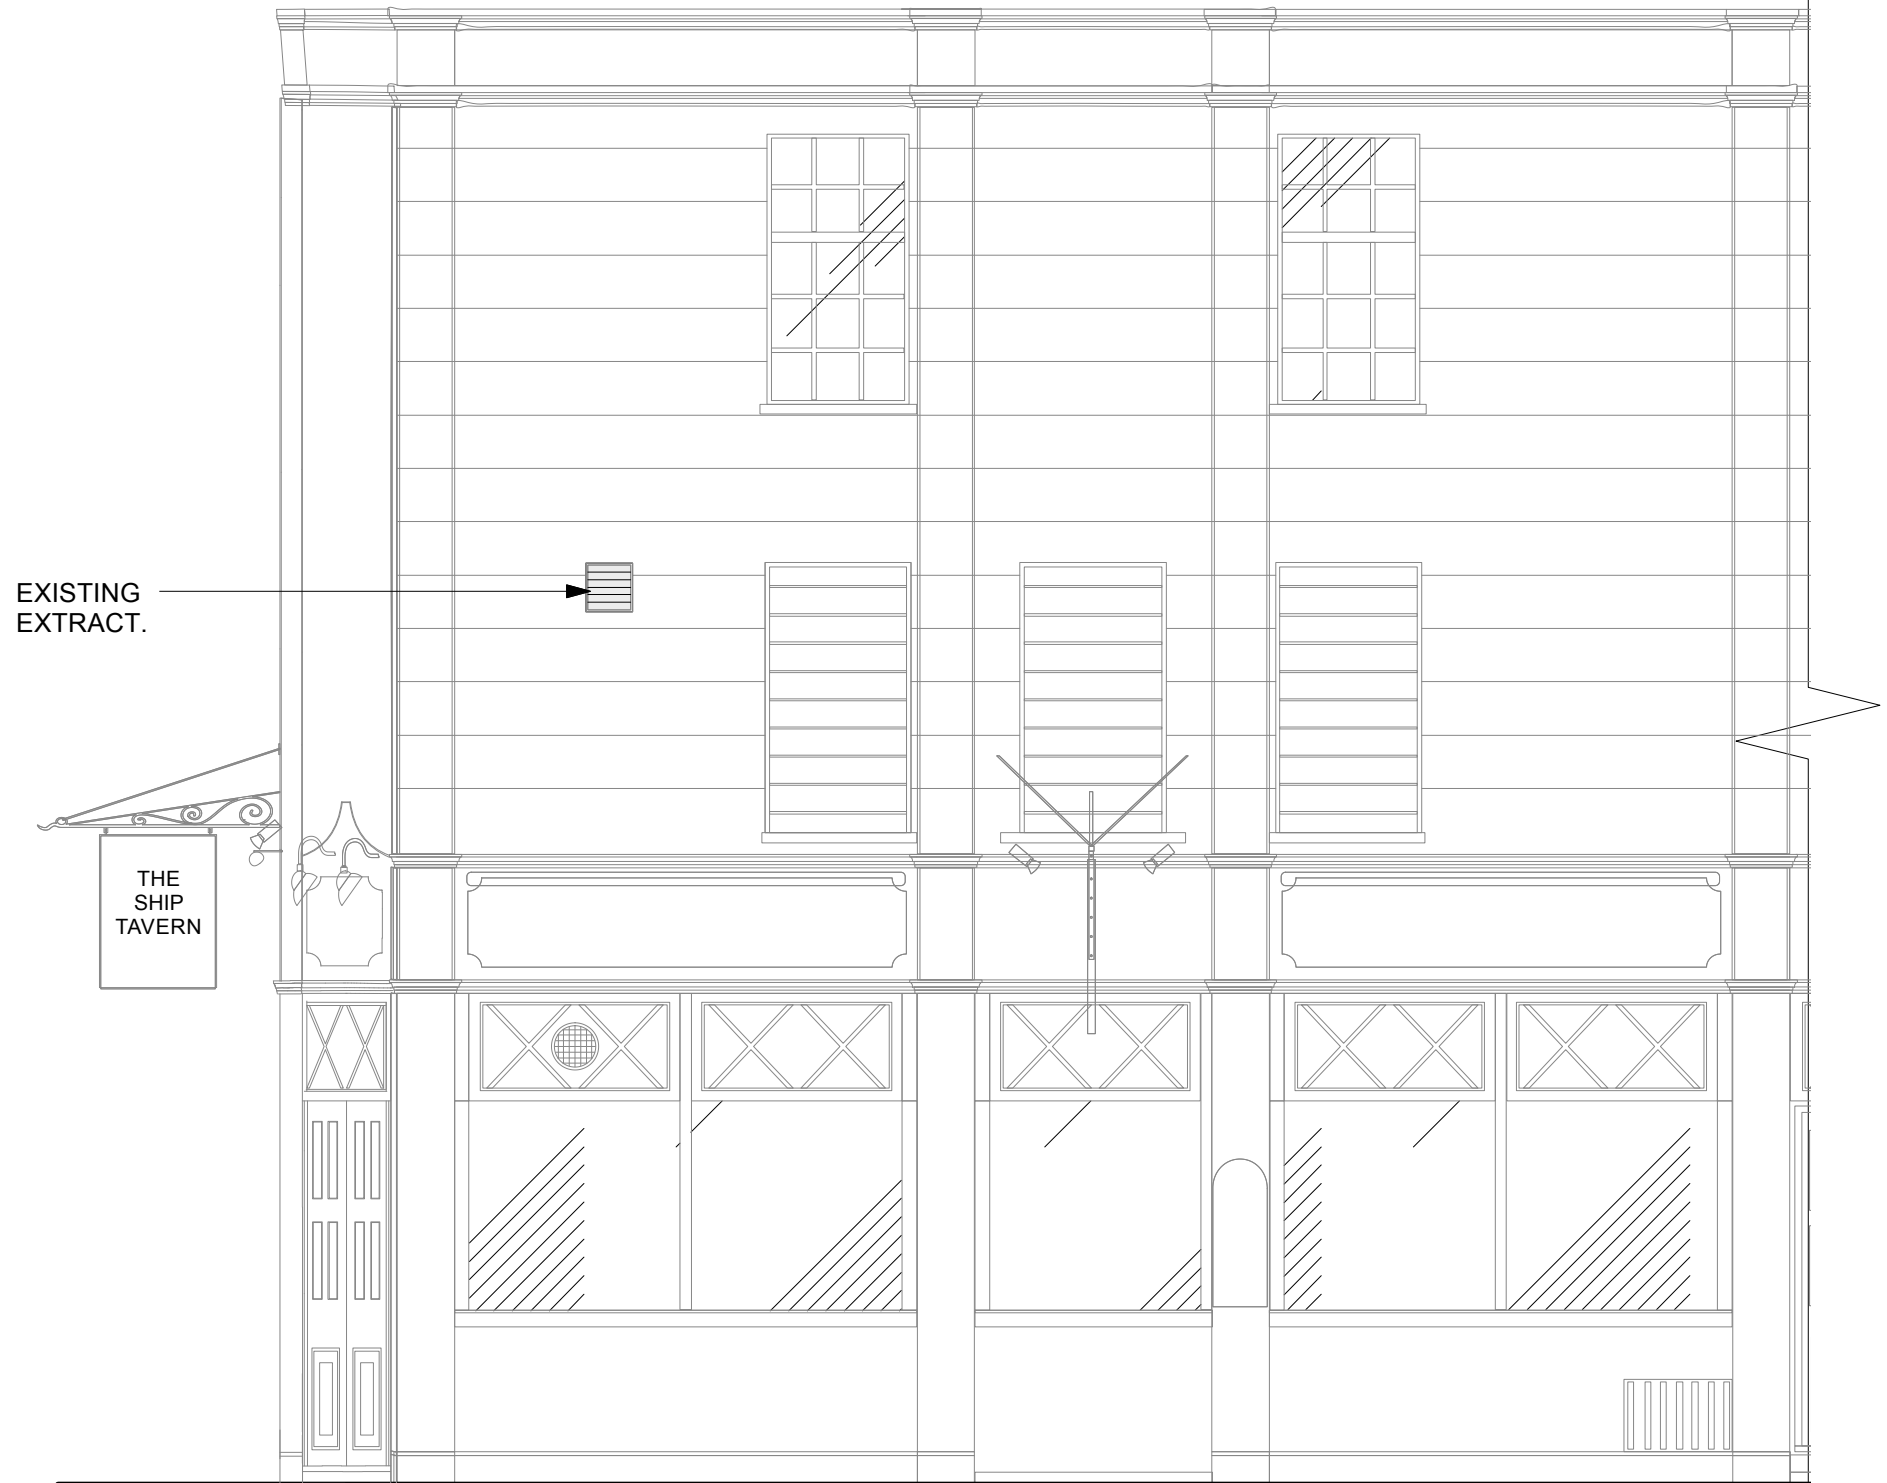

EXISTING SIDE ELEVATION

 

PLANNING DRAWINGS ONLY

NOTE: UNDER THE PARTY WALL ACT 1996 YOU MUST MAKE SURE THAT YOU HAVE PARTY WALL AWARDS ARE IN PLACE BEFORE ANY WORKS IS CARRIED OUT ON SITE. NO WORK SHOULD BE CARRY OUT ONSITE UNTIL STATUTORY APPROVALS ARE IN PLACE

MINO ARCHITECTS 19 HIGH STREET LEIGH ON SEA ESSEX SS9 2EN Tel: +44(0)1702 546564 Email: info@minoarchitects.com Web: www.minoarchitects.com	DRAWN BY DDP CHECKED BY	SCALE 1:50 @A3	DRAWING TITLE EXISTING ELEVATIONS	PROJECT TITLE 12 GATE STREET HOLBORN LONDON WC2A 3HP	DRAWING NUMBER MA040-001 DRAWING DATE 1.08.2014 REV A
---	-------------------------------	----------------------	---	--	--