



EXISTING GROUND FLOOR PLAN

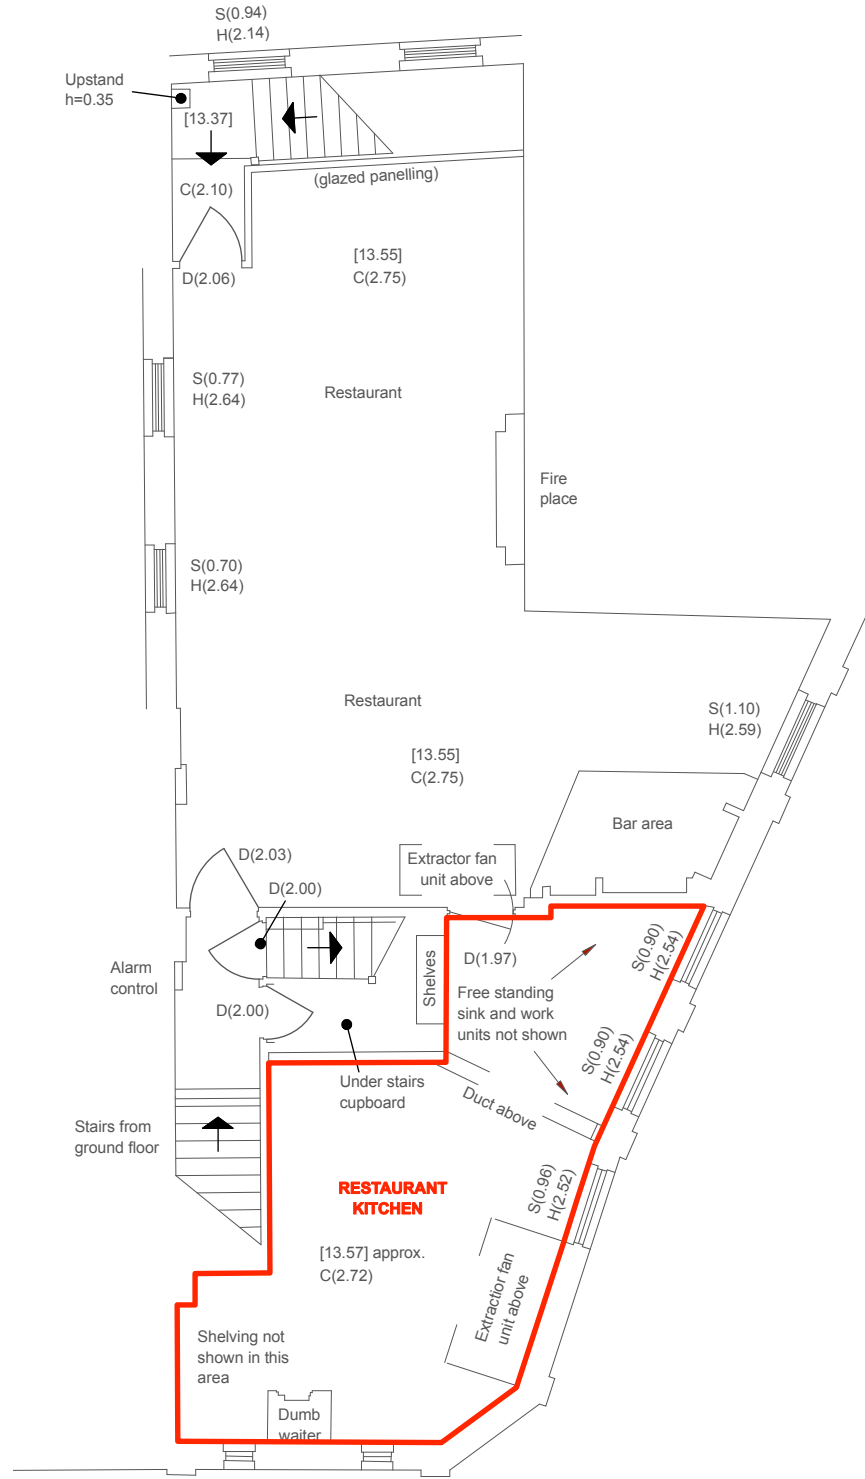

EXISTING FIRST FLOOR PLAN

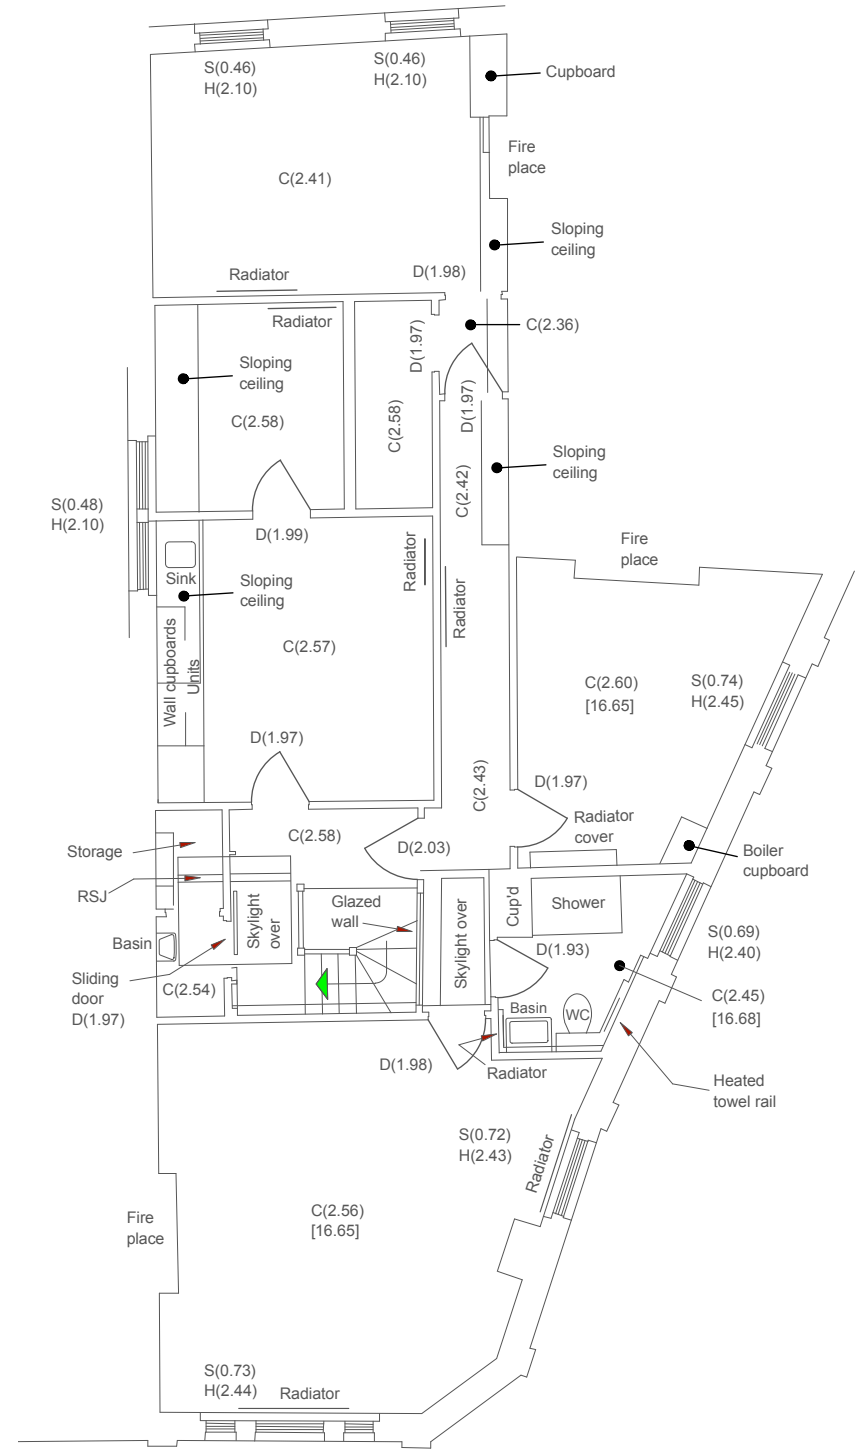

EXISTING SECOND FLOOR PLAN

NOTE: UNDER THE PARTY WALL ACT 1996 YOU MUST MAKE SURE THAT YOU HAVE PARTY WALL AWARDS ARE IN PLACE BEFORE ANY WORKS IS CARRIED OUT ON SITE. NO WORK SHOULD BE CARRY OUT ONSITE UNTIL STATUTORY APPROVALS ARE IN PLACE



SCALE 1:100 @ A3
1000mm 3000mm 5000mm

PLANNING DRAWINGS ONLY

MINO ARCHITECTS 19 HIGH STREET LEIGH ON SEA ESSEX SS9 2EN Tel: +44(0)1702 546564 Email: info@minoarchitects.com Web: www.minoarchitects.com	DRAWN BY	SCALE	DRAWING TITLE	PROJECT TITLE	DRAWING NUMBER	
	DDP	1:100 @A3	EXISTING PLANS	12 GATE STREET HOLBORN LONDON WC2A 3HP	MA040-004	REV
	CHECKED BY				1.08.2014	A