



LOWER GROUND FLOOR

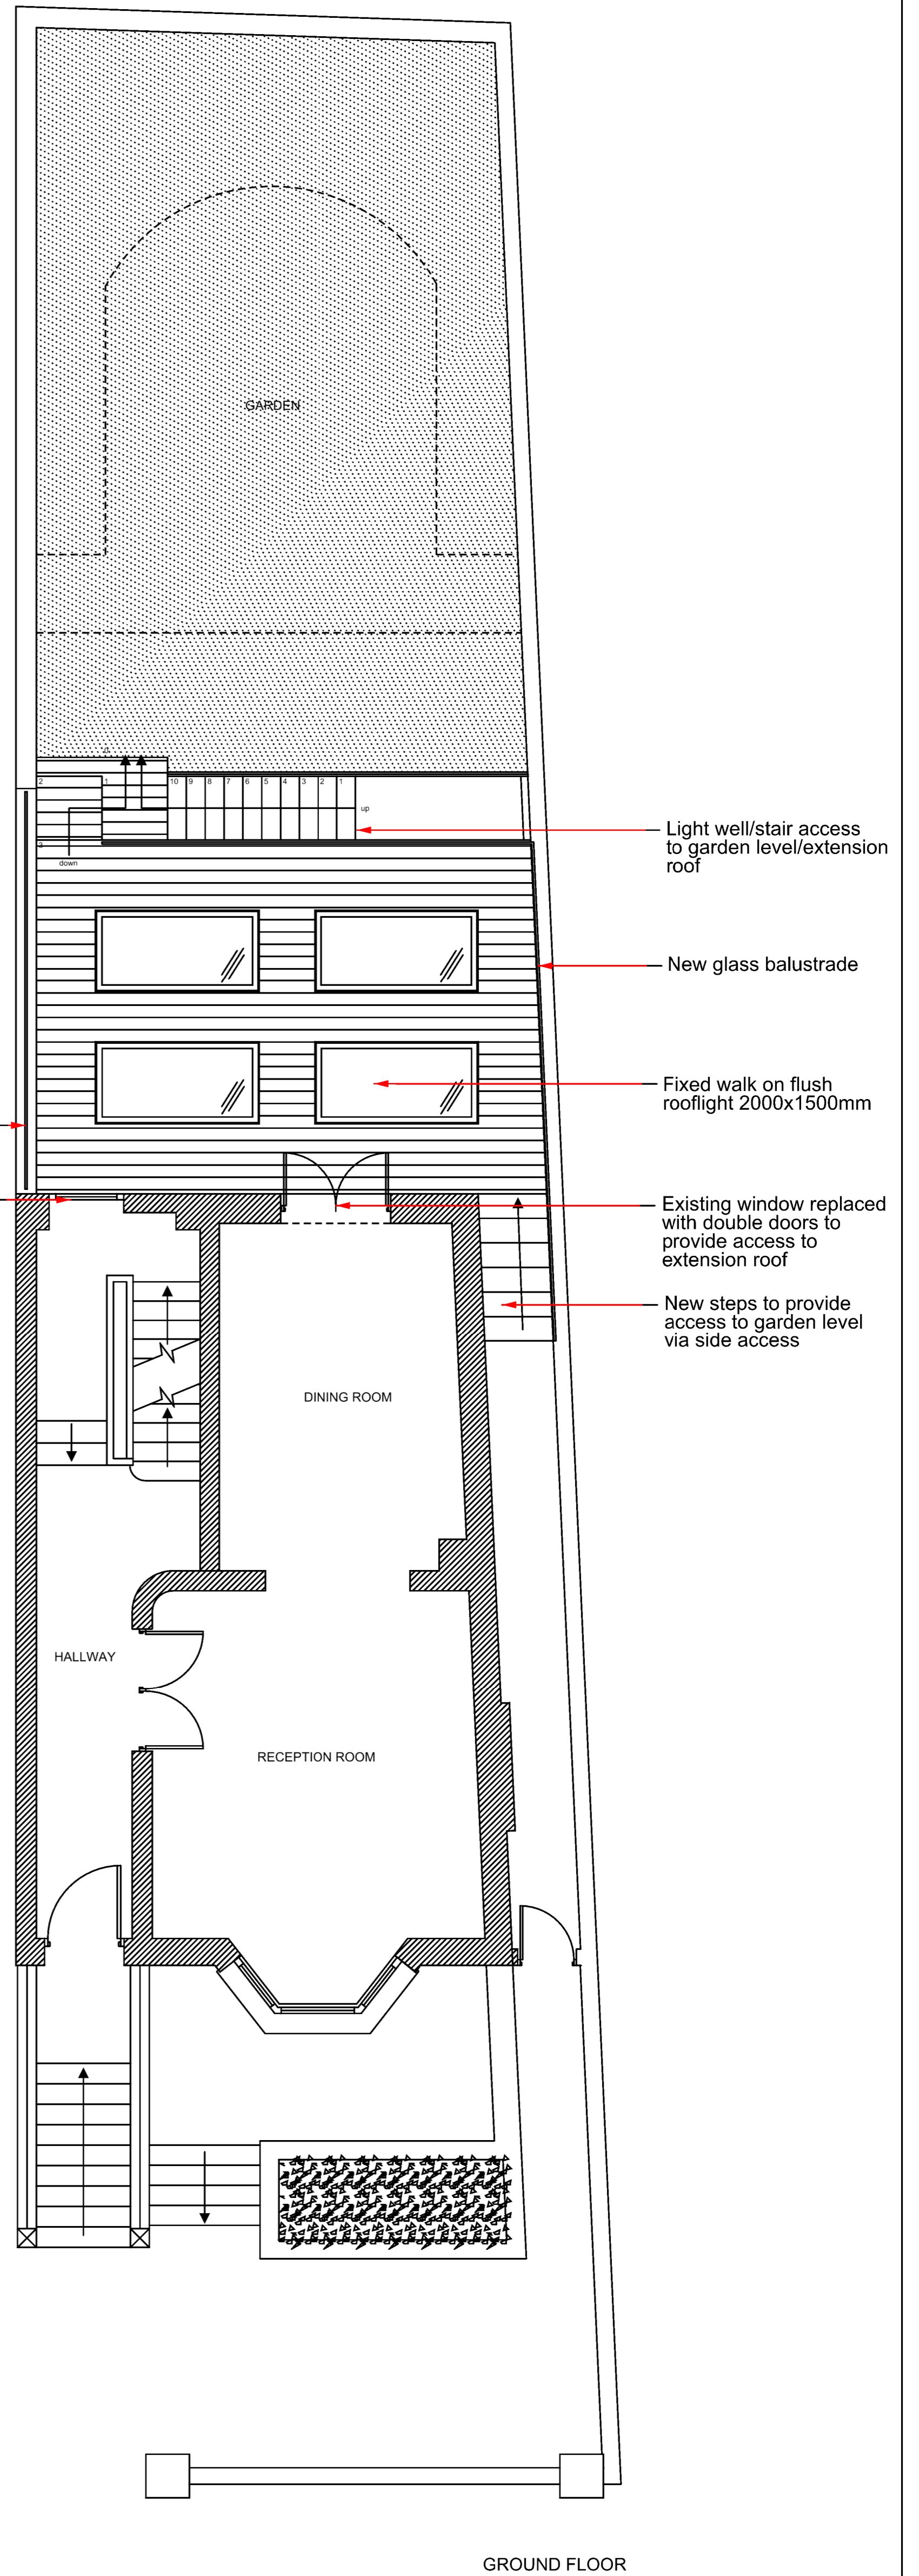

GROUND FLOOR

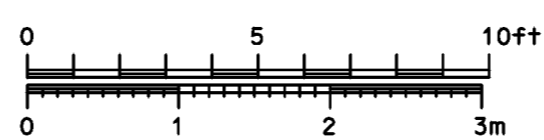

FORMWORK ARCHITECTS LTD

47 St. John's Wood High Street London NW8 7NJ
tel. 020 7722 7069 www.formwork.uk.com

Do not scale from this drawing. Resolve discrepancies prior to construction. If in doubt ASK. This drawing is COPYRIGHT

Revisions:

| | | | |
|---|--|---|--|
| A | | G | |
| B | | H | |
| C | | J | |
| D | | K | |
| E | | L | |
| F | | M | |

Drawing Status:

| | |
|---------------------------|--|
| Preliminary for Approval | |
| Design Approved by Client | |
| Planning Drawing | |
| Tender Drawing | |
| Construction Drawing | |

Project: 12 SOUTH HILL PARK GARDENS, LONDON, NW3 2TG

Title: Proposed Lower Ground, Ground Floor Plan A3

Scale: 1:50@A1 / 1:100 @ A3 Date: 03.10.2014

Drawing Number: 460/L/06