


MORWELL STREET

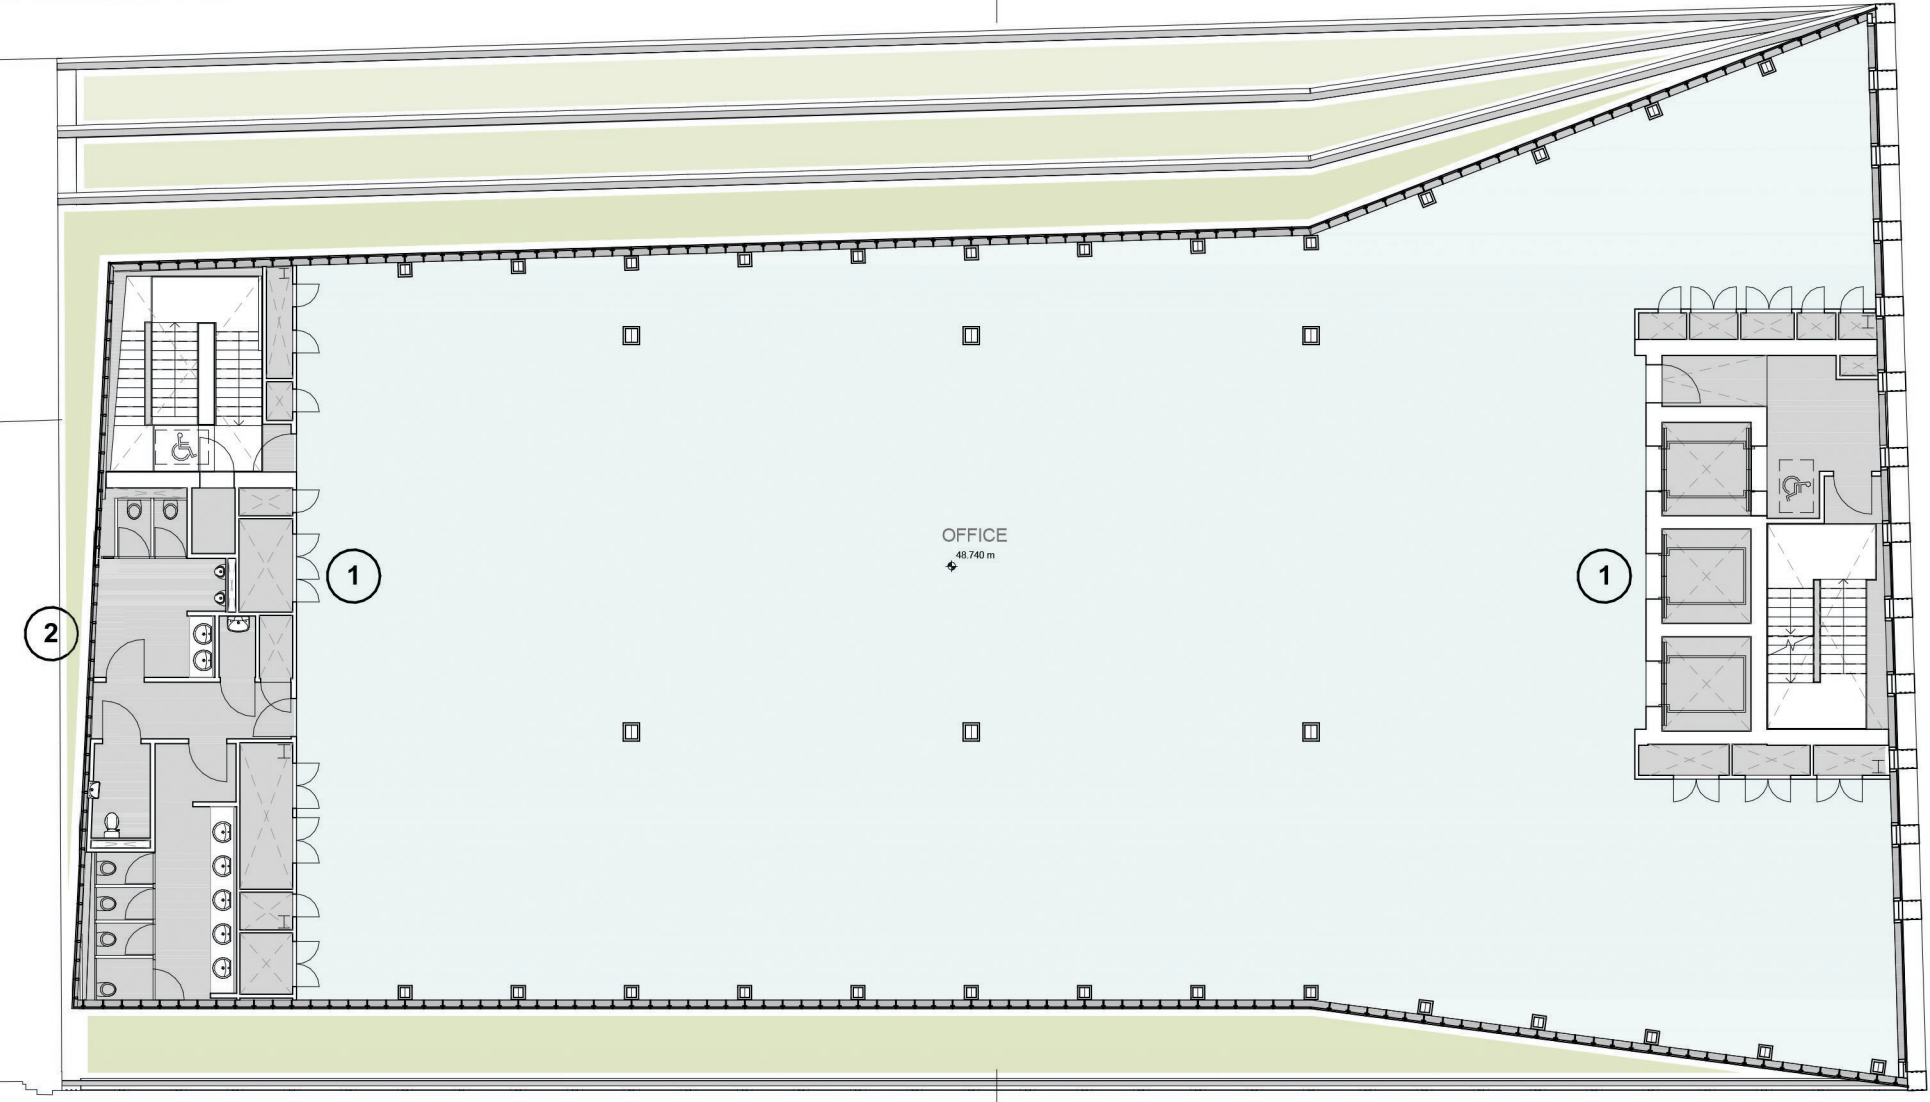

OFFICE
48,740 m²

BEDFORD AVENUE

TOTTENHAM COURT ROAD

Revisions	By	Chk	Revisions	By	Chk	Notes
/ 130531 First Issue. Issued for Planning	MC	RB				
A 140815 Plan layout updated	KC	DW				
B 140819 Issued for Section 96A NMA	KC	DW				
C 140929 Amended for Section 96A NMA	KC	DW				

Revisions to proposed drawing

1- Core configurations amended

2- Line of cladding amended due to Part Wall condition

Bennetts Associates Architects
 1 Rawstone Place London EC1V 7NL
 T +44 (0) 20 7520 3300 F +44 (0) 20 7520 3333
 E mail@bennettsassociates.com
For Bennetts Associates' electronic information issue disclaimer -
www.bennettsassociates.com/informationanddisclaimer/

Project
One Bedford Avenue
 Exemplar Properties (Bedford) Ltd.

Drawing Title
 Planning
 Sixth Floor Plan

Drawing Number
 1217-P-106

Scale @ A3
 1 : 200

Scale @ A1
 1 : 100

Project No. 1217

Revision
C

Revision Date
 140929

YYMMDD