




Existing north elevation

Type 3 openings identified above by hatching.


Scale 1:200

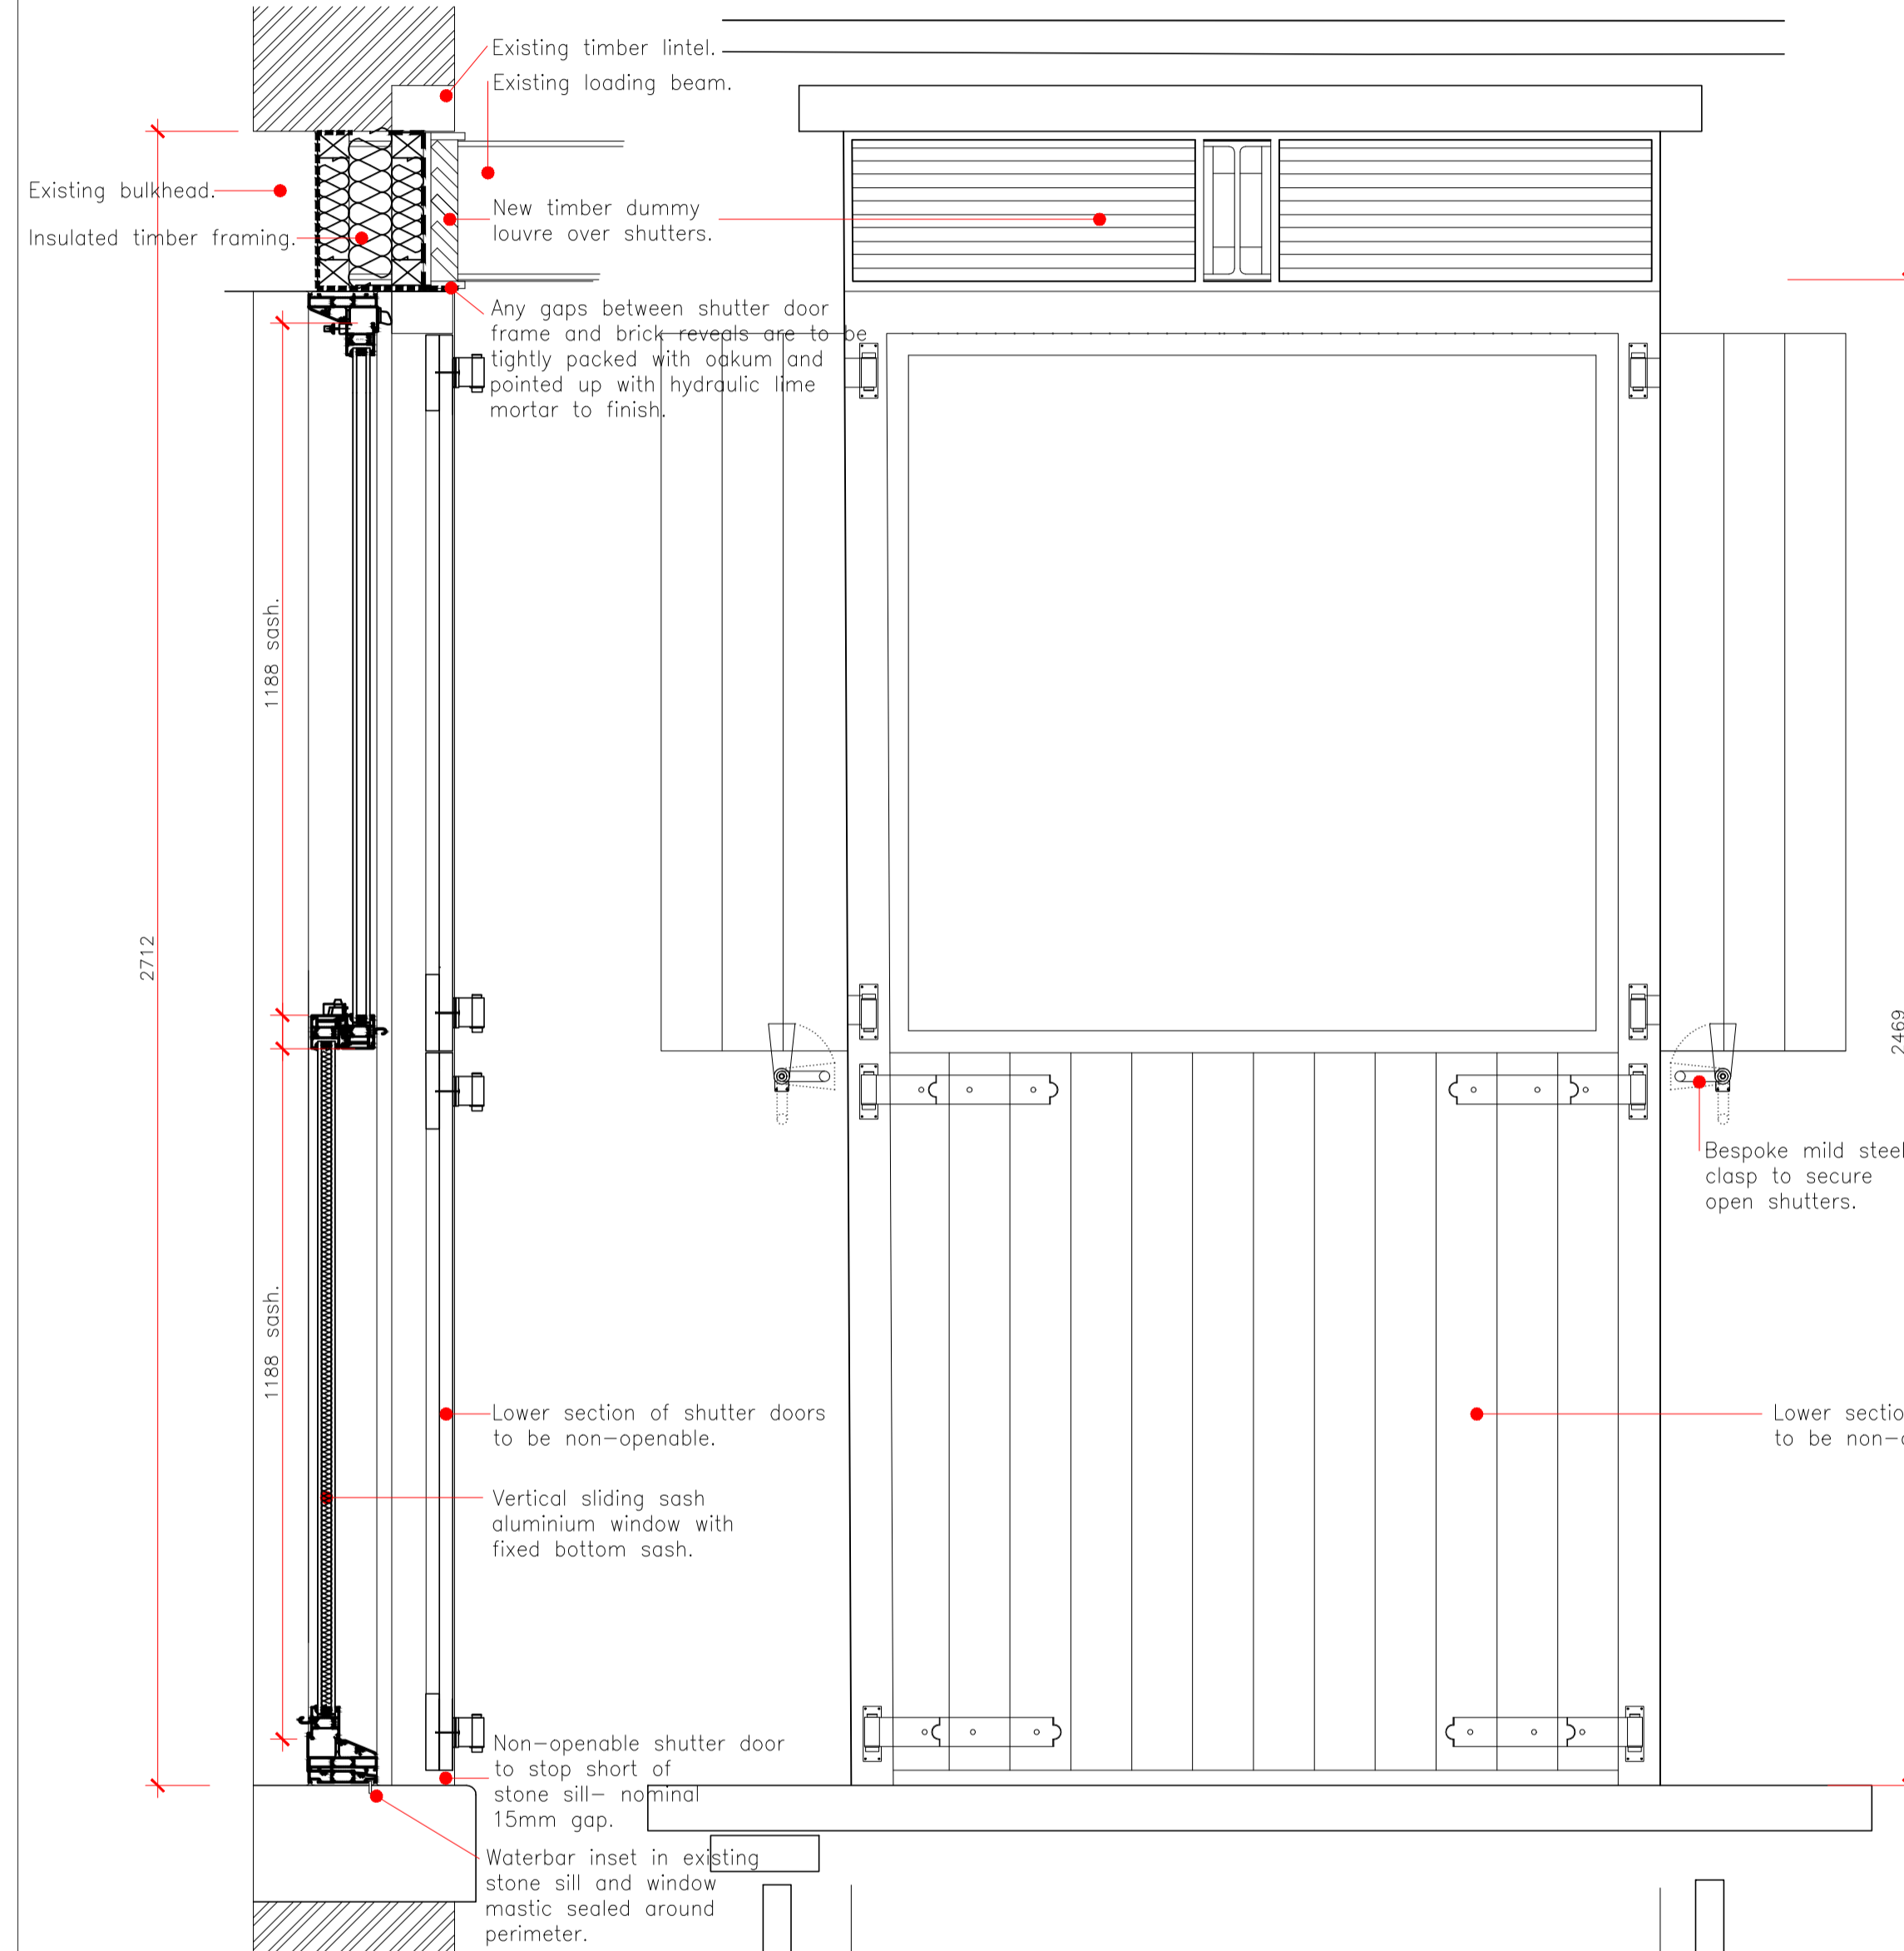

Section

Elevation A - shutters open


Elevation B - shutters closed

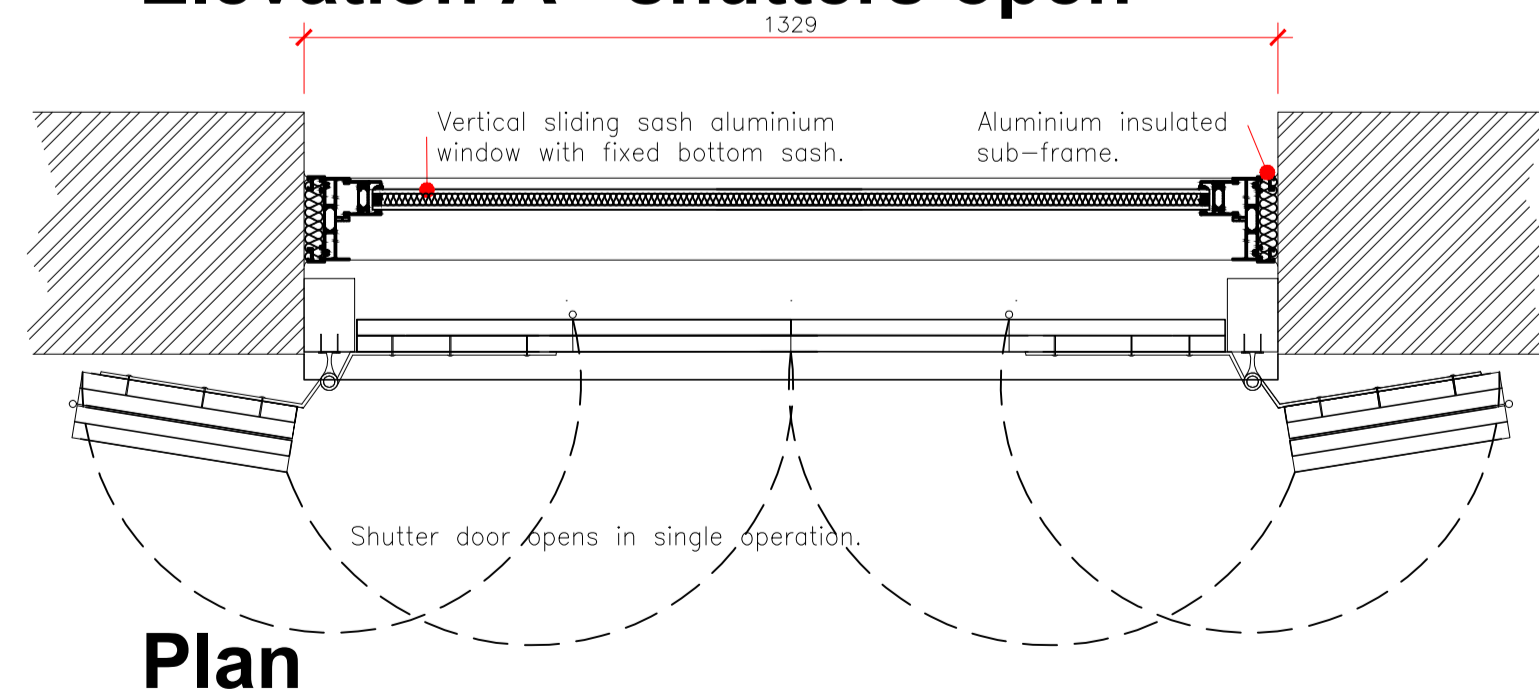

Plan

Proposed glazed opening with shutters - Type 3


Scale 1:10

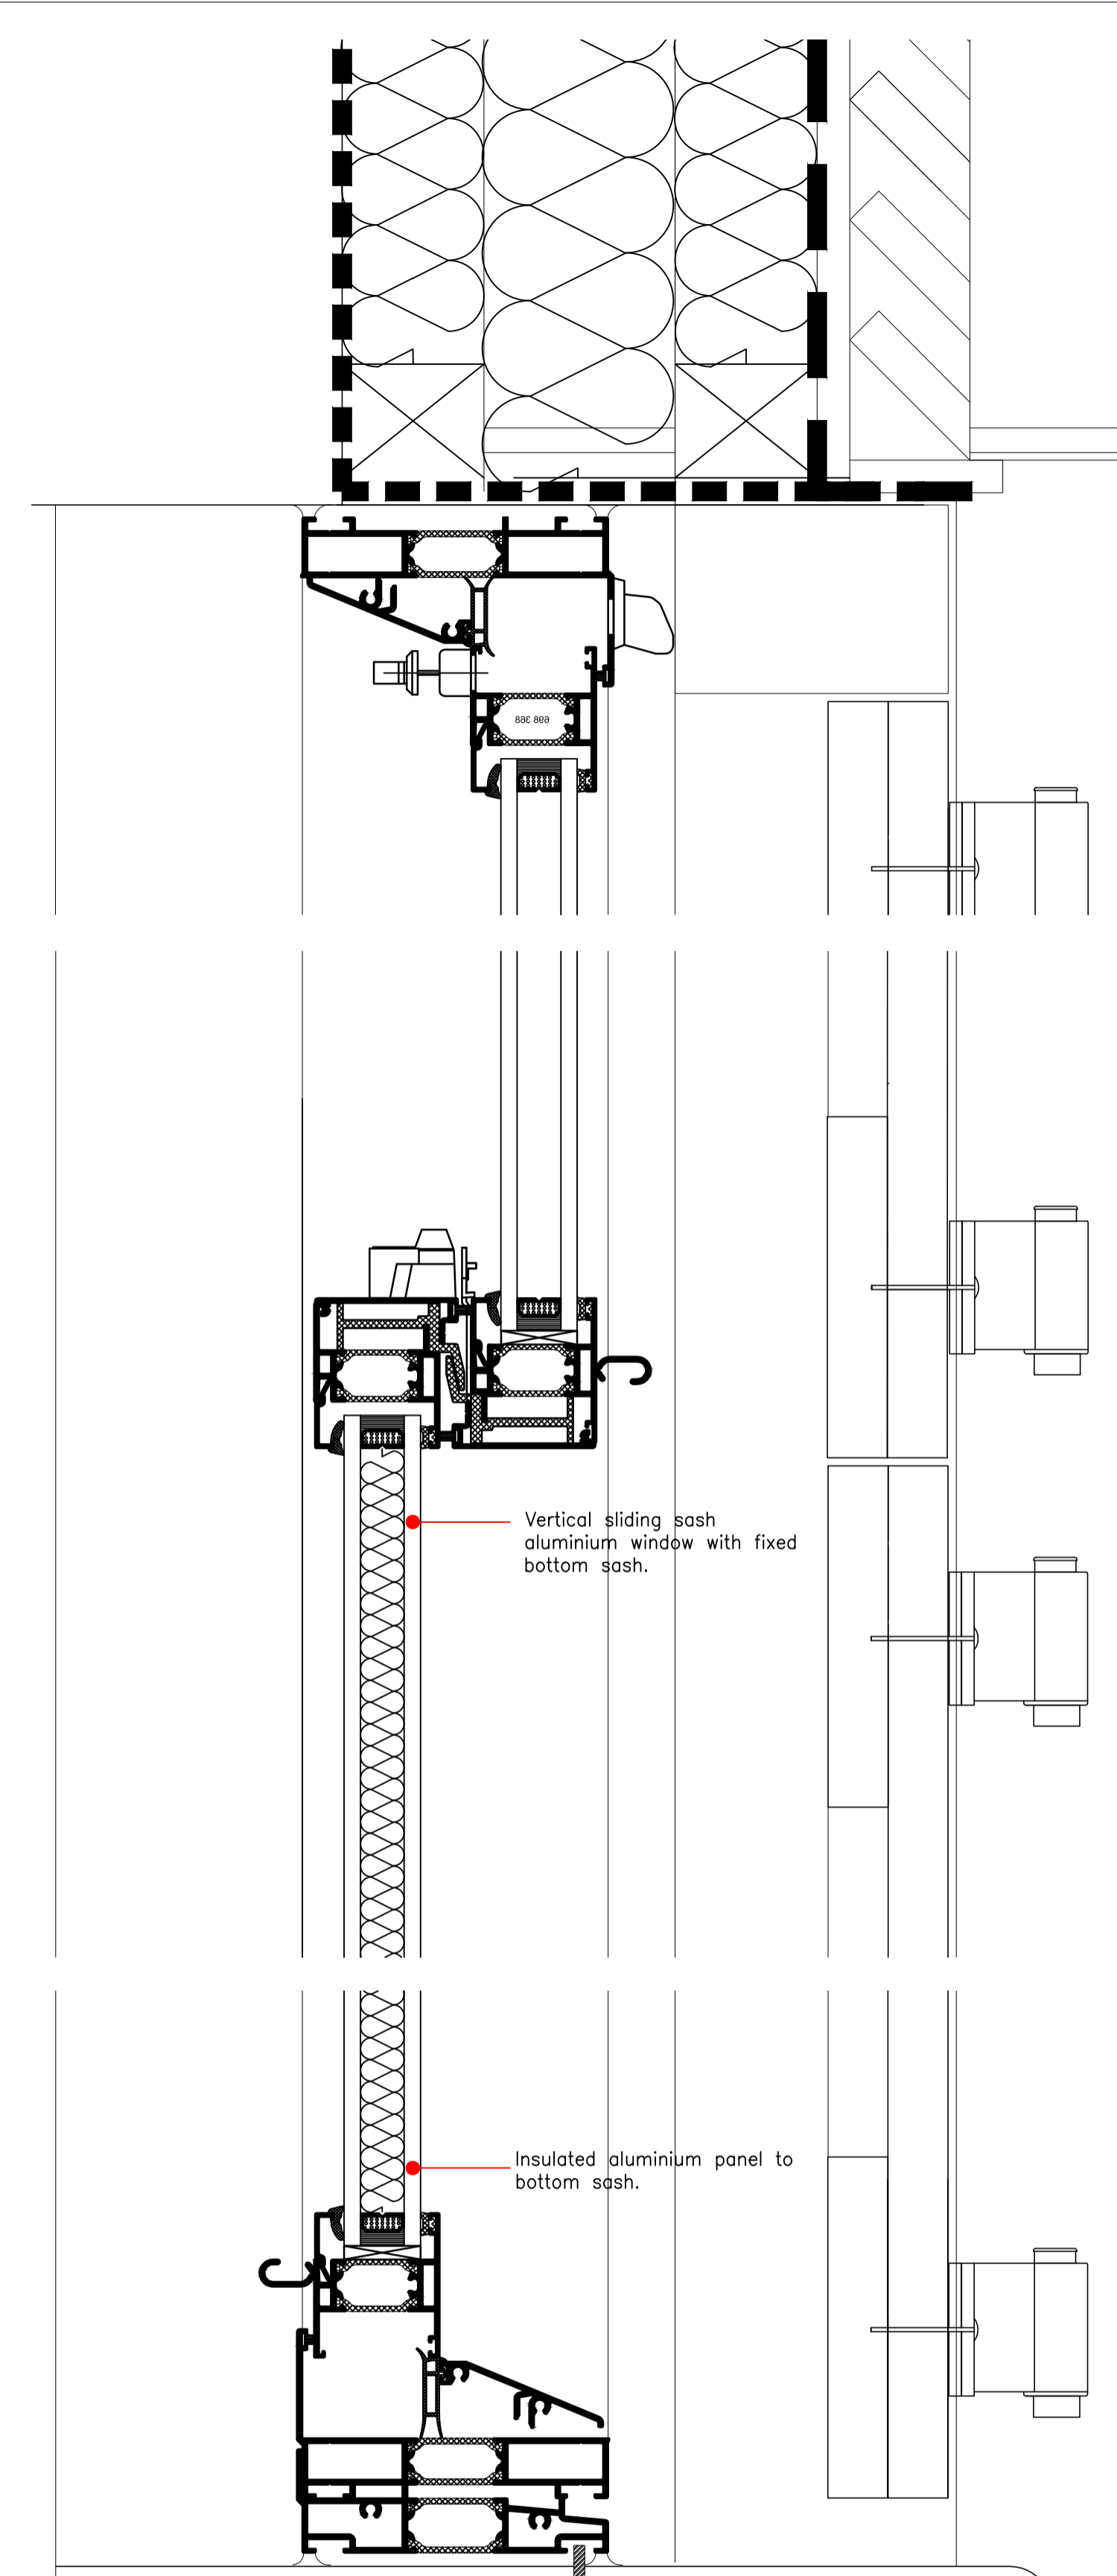

Proposed glazed opening with shutters -

Type 3 - Detail Section

Scale 1:2

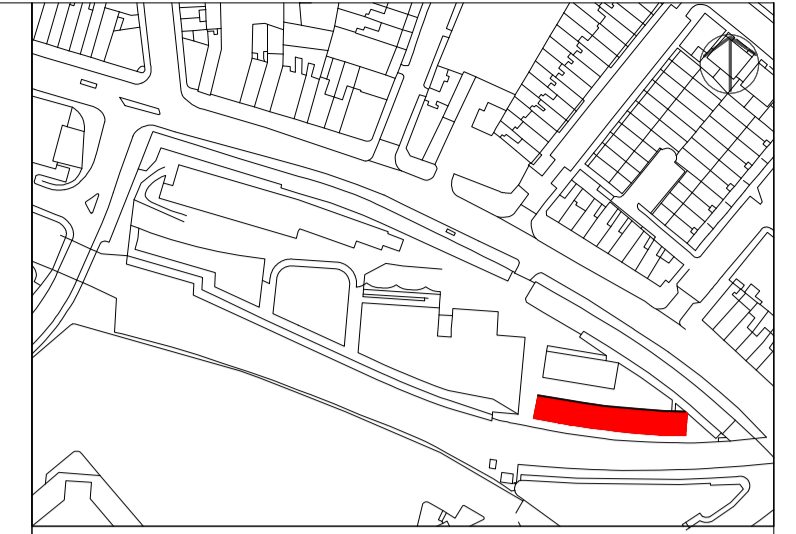

Please note that information used to produce these drawings is based on measured survey supplied by others; Heritage Architecture can not be held responsible for any inaccuracies that may exist. Please do not scale drawings. All dimensions should be verified on site.

Note: All structural opening sizes to be checked and confirmed prior to any manufacture.

Camden Stables Market
London
NW1
United Kingdom

STANLEY SIDINGS

**Camden Stable Market
Provender Stores**

Drawing Title
**PROVENDER STORES
UNAUTHORISED REMEDIAL WORKS
Proposed glazed opening with shutters
-Type 3**

Scale
1:10 / 1:2 @A1

Drawing Status
Planning

October 2014 Drawing No B-WP-08



STEPHEN LEVRANT HERITAGE ARCHITECTURE
62 British Grove, London, W4 2NL
E-mail: info@heritagemail.co.uk