



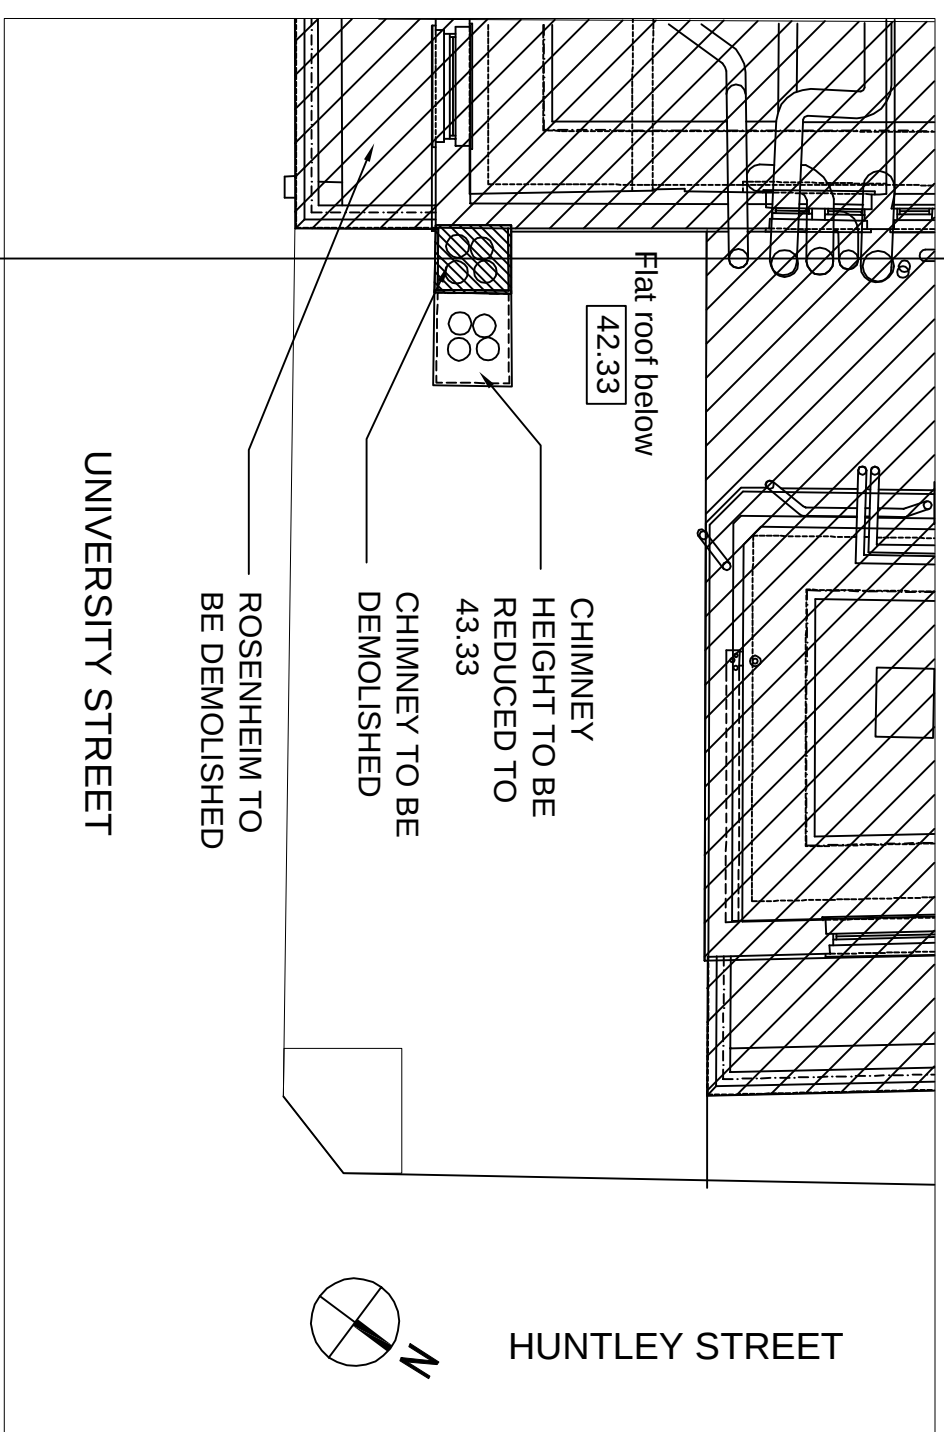

PLAN OF AFFECTED AREA Scale 1:100

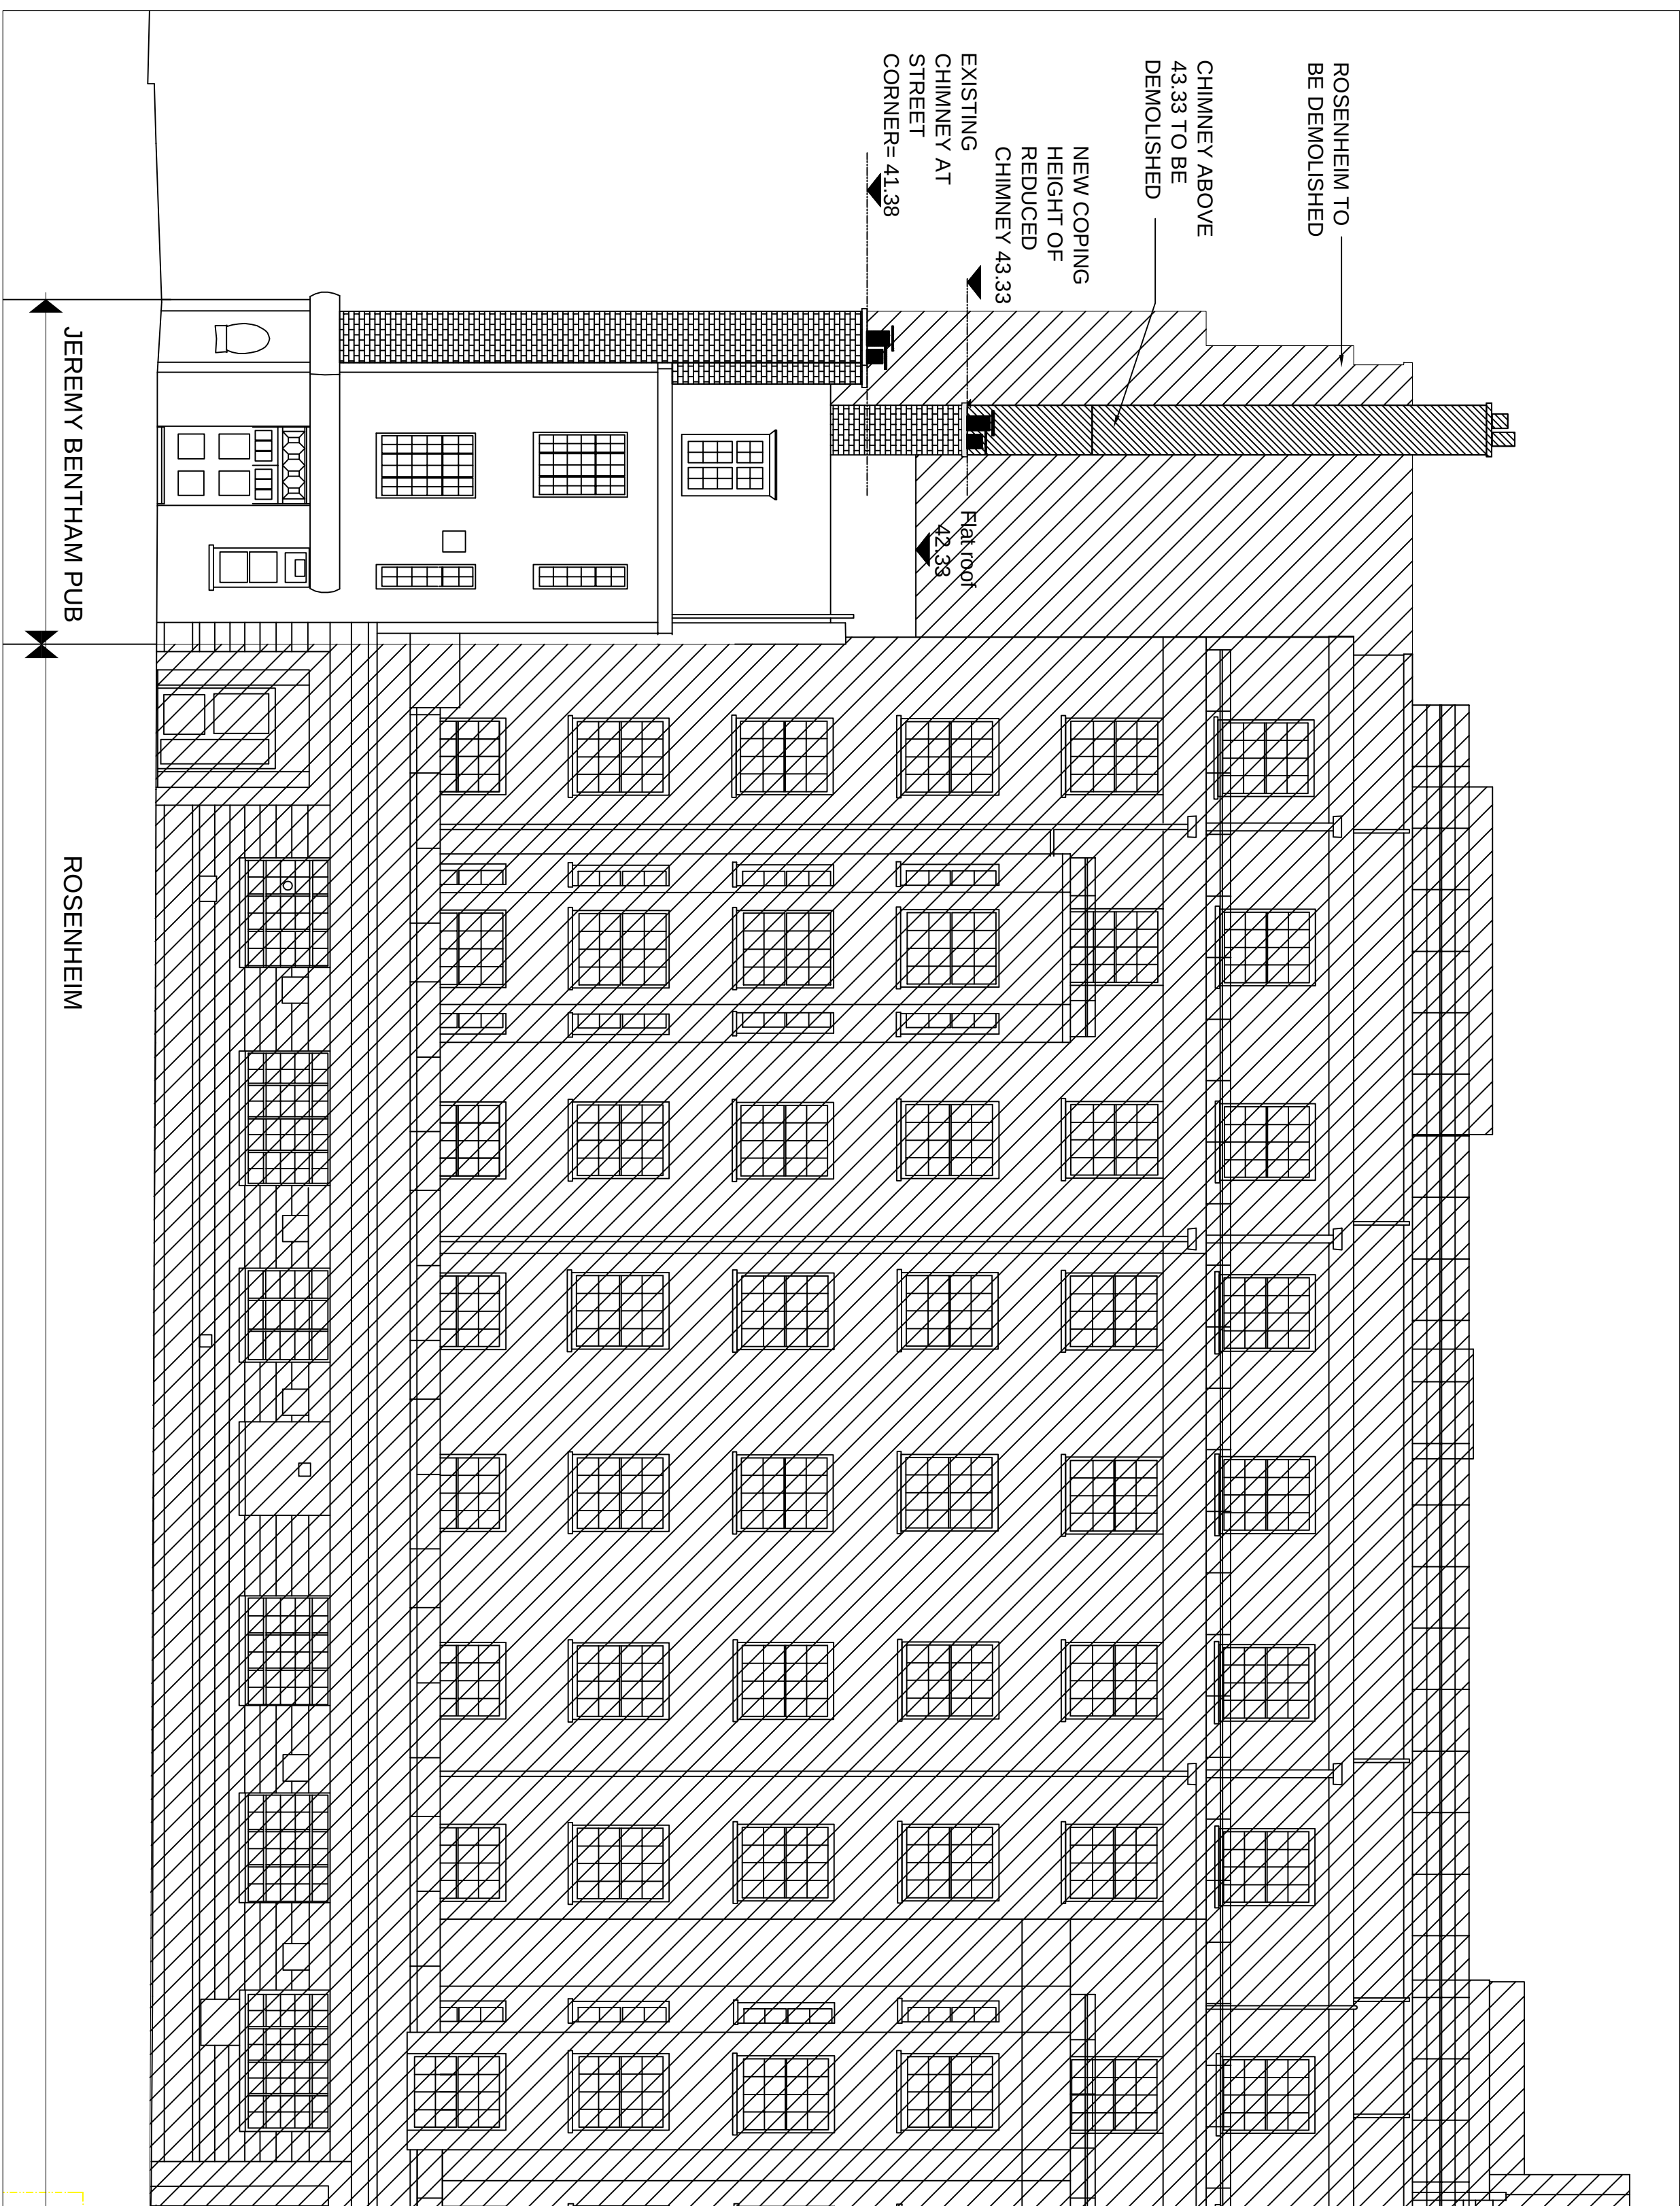

SOUTH ELEVATION Scale 1:100



(PART) EAST ELEVATION Scale 1:100

DO NOT SCALE FROM THIS DRAWING. WORK ONLY FROM FIGURED DIMENSIONS. ALL ERRORS AND OMISSIONS TO BE REPORTED TO THE ARCHITECT. THIS DRAWING TO BE READ IN CONJUNCTION WITH RELEVANT CONSULTANT'S DRAWINGS. OFFICE USE:	
PAGE SETUP: -----	SHEET SET:
PLOT SCALE: 1:1	STYLE NAME: Monochrome.ctb
MOD. TIME: 9/20/2014 6:15:10 PM	PLT DEVICE:
LOT TIME: 9/20/2014 6:15:59 PM	MOD. BY: Francis Smith

[illegible]

DEPT	FCS	RG 30/09/2014	P1
	ORIG. CHK.	DATE	ISSUE

Scott Tallon Walker						Architects	
10 Crumwell Place, South Kensington, SW7 2AN							
Tel: +44 20 75984949							
CLIENT	DRAWING		CAD REF:				
UCLH	UCLH - PROPOSED REDUCTION OF CHINESE AT JEREMY BENTHAM PUB		KO-12X12046/S&L&C-2014-2014-09-20,14-09-20				
PROJECT PHASE 4	PUB		PROJ. NO.	TYPE	DWG. NO.	ISSUE	
SITE	SCALE	PROJECT ARCHITECT	12046-PLA-UB-003 P1				
JEREMY BENTHAM	1:100	@A1 EDD O MORRIN					
			www.stallontallonwalker.com				
			skt@stallontallonwalker.com				