
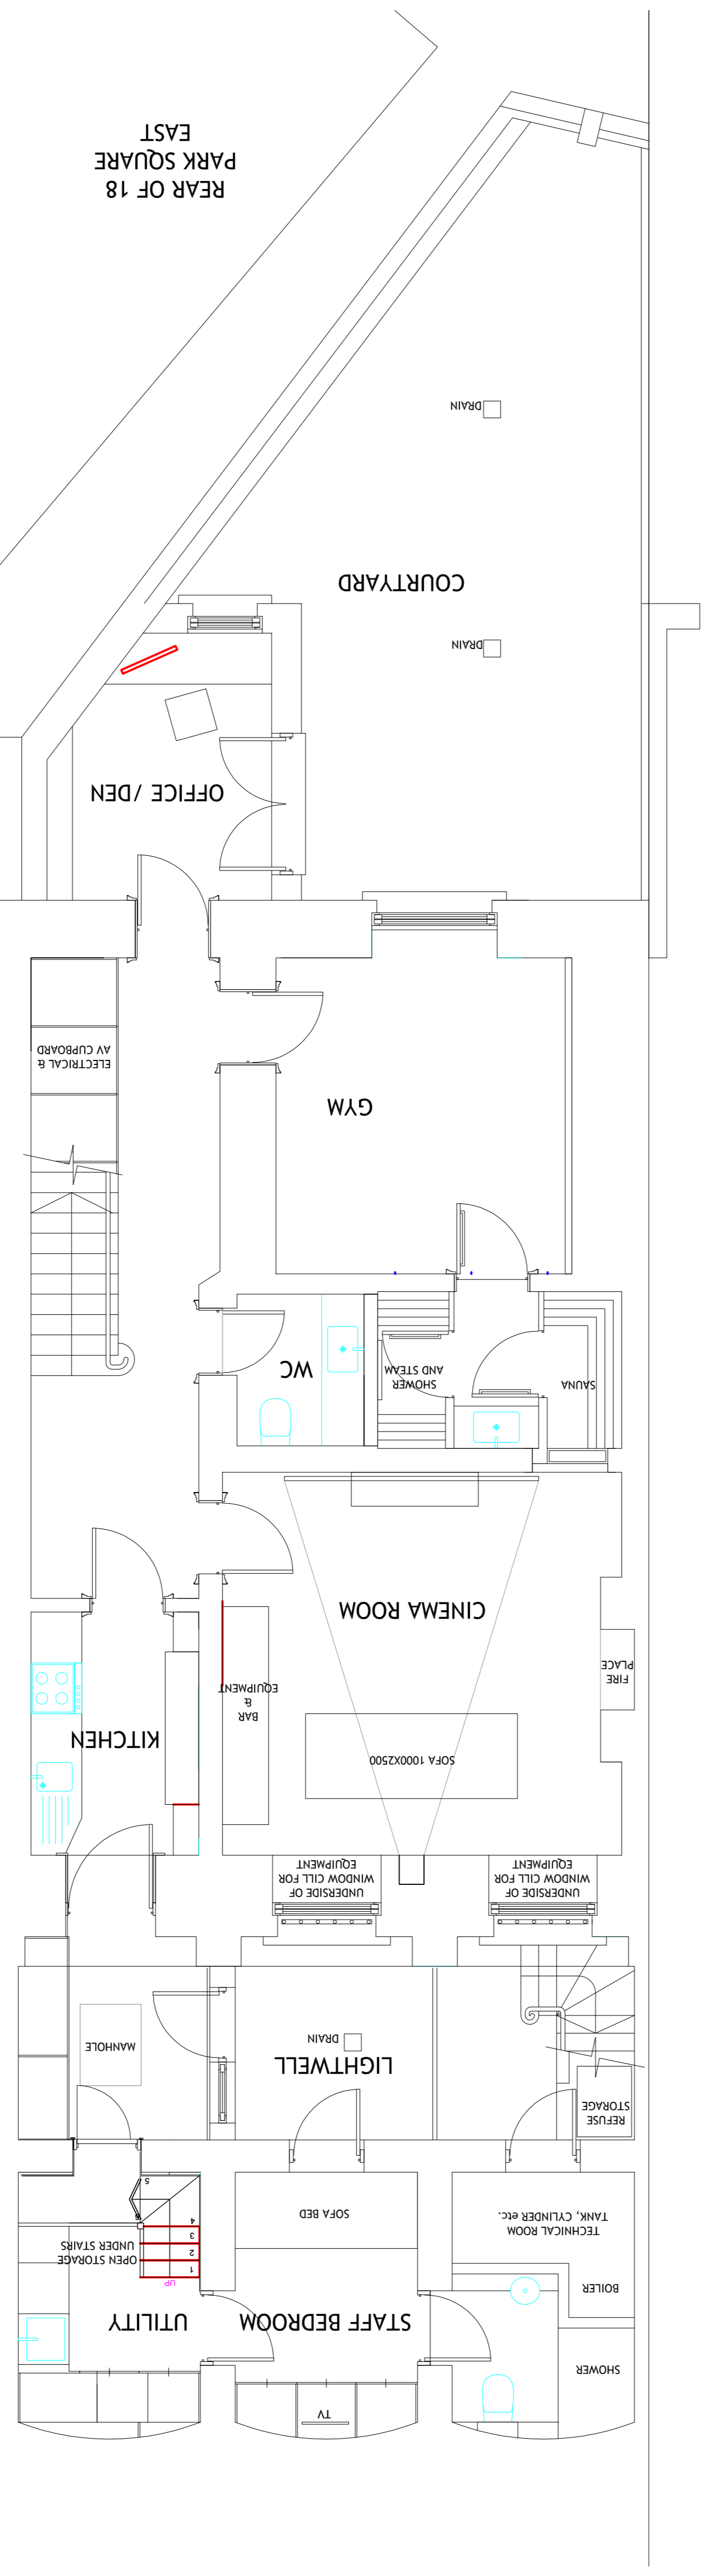
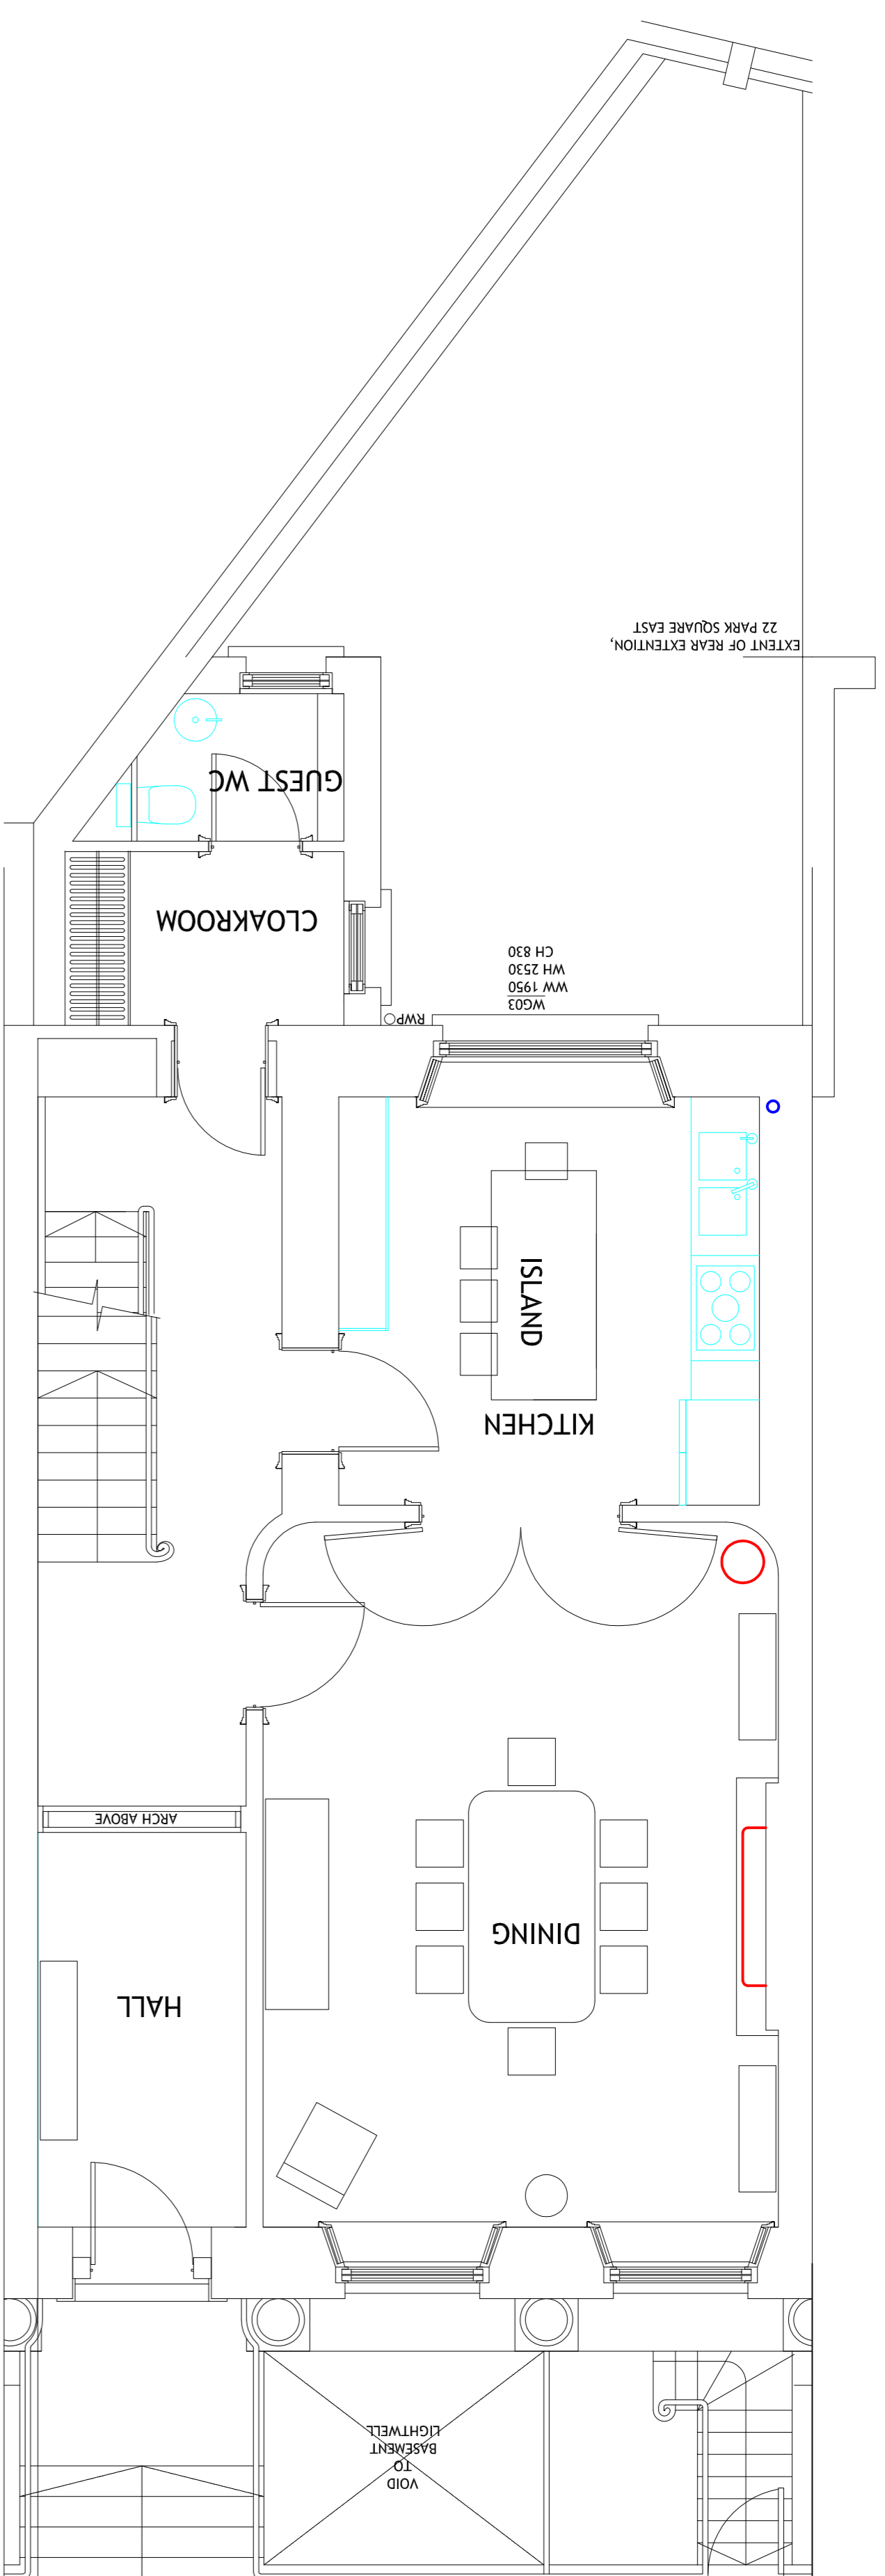


Comfort Cooling - Exist/g Floor Plans

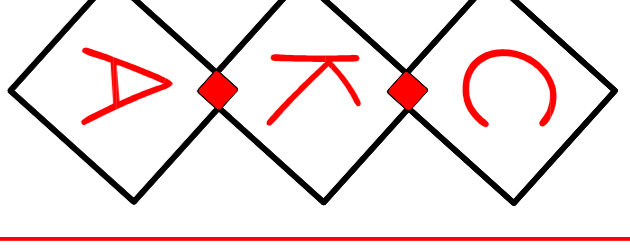

REV	DATE	DESCRIPTION	DR	APPROVED	REV	DATE	DESCRIPTION	DR	APPROVED

REFERENCE DRAWINGS		KEY PLAN	ISSUE
DRG NO	DESCRIPTION		

COLIN KING ASSOCIATES Building Services Consulting Engineers Tel 023 92877151 Fax 023 92003911 PO1 2NT E-mail cka @ talktalk.net	Royal Naval Club & Royal Albert Yacht Club Portsmouth Hampshire PO1 2NT
PROJECT 21 Park Square East TITLE Ground and Basement Exist/g Plans	SCALE 1-50 DATE July 2014 DRAWING NUMBER 10465/CC5
APPROVED	CMDK
REV	R2V