

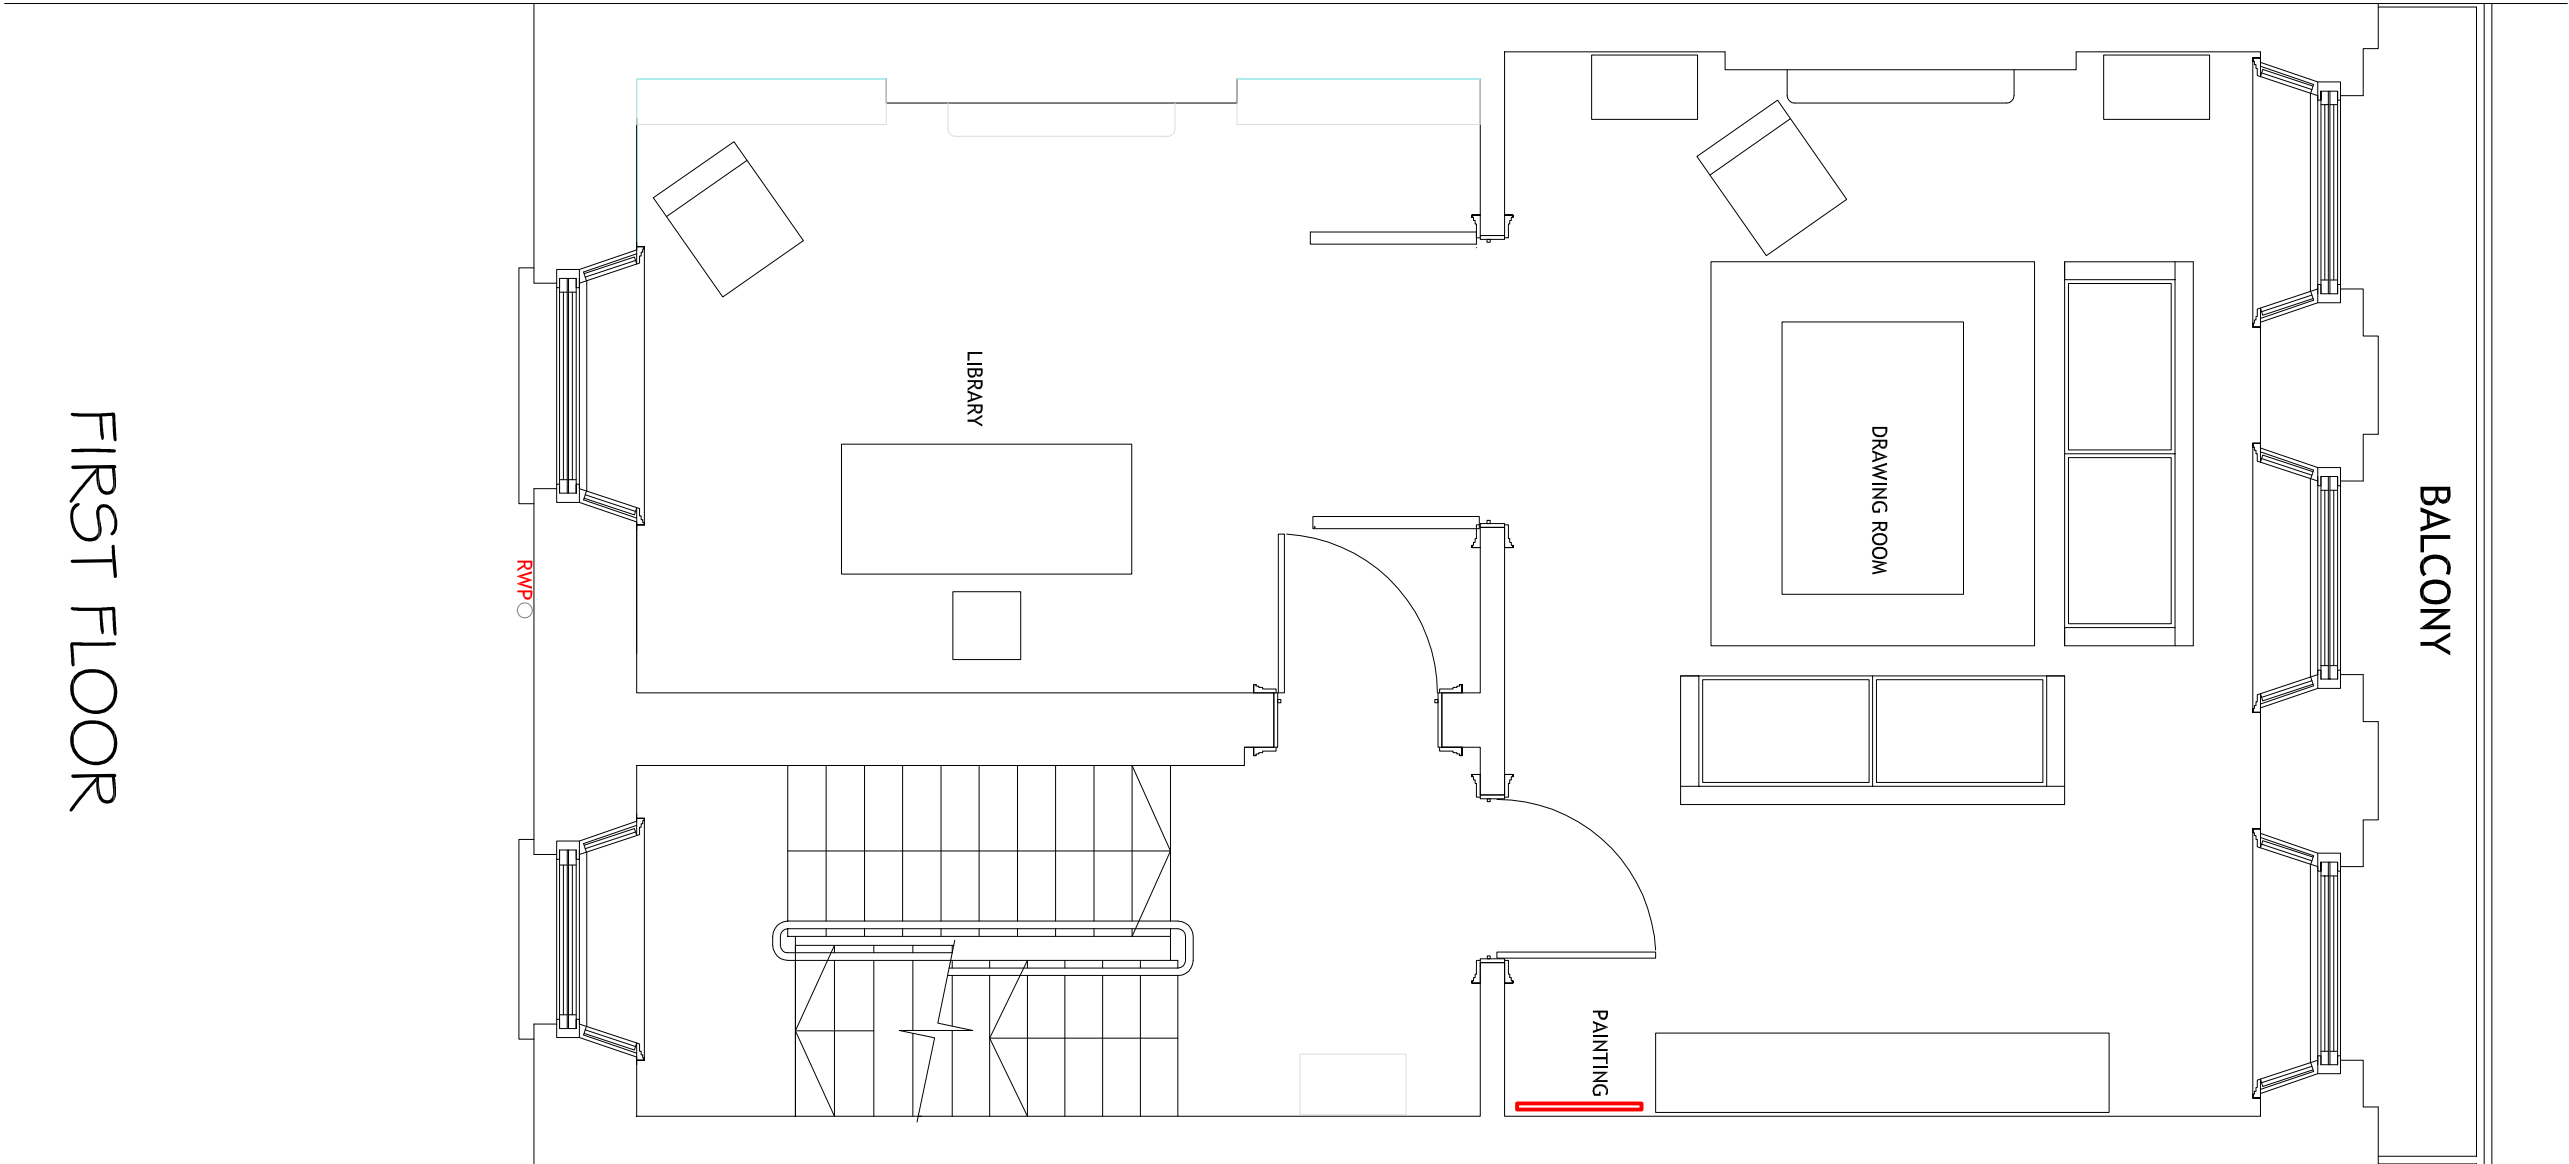



Comfort Cooling - Existing Floor Plans

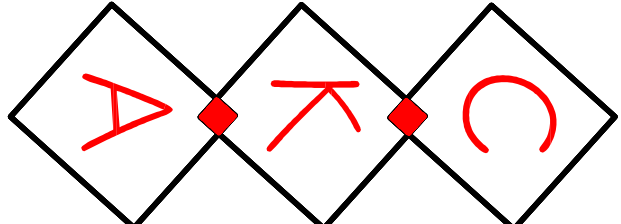

FIRST FLOOR

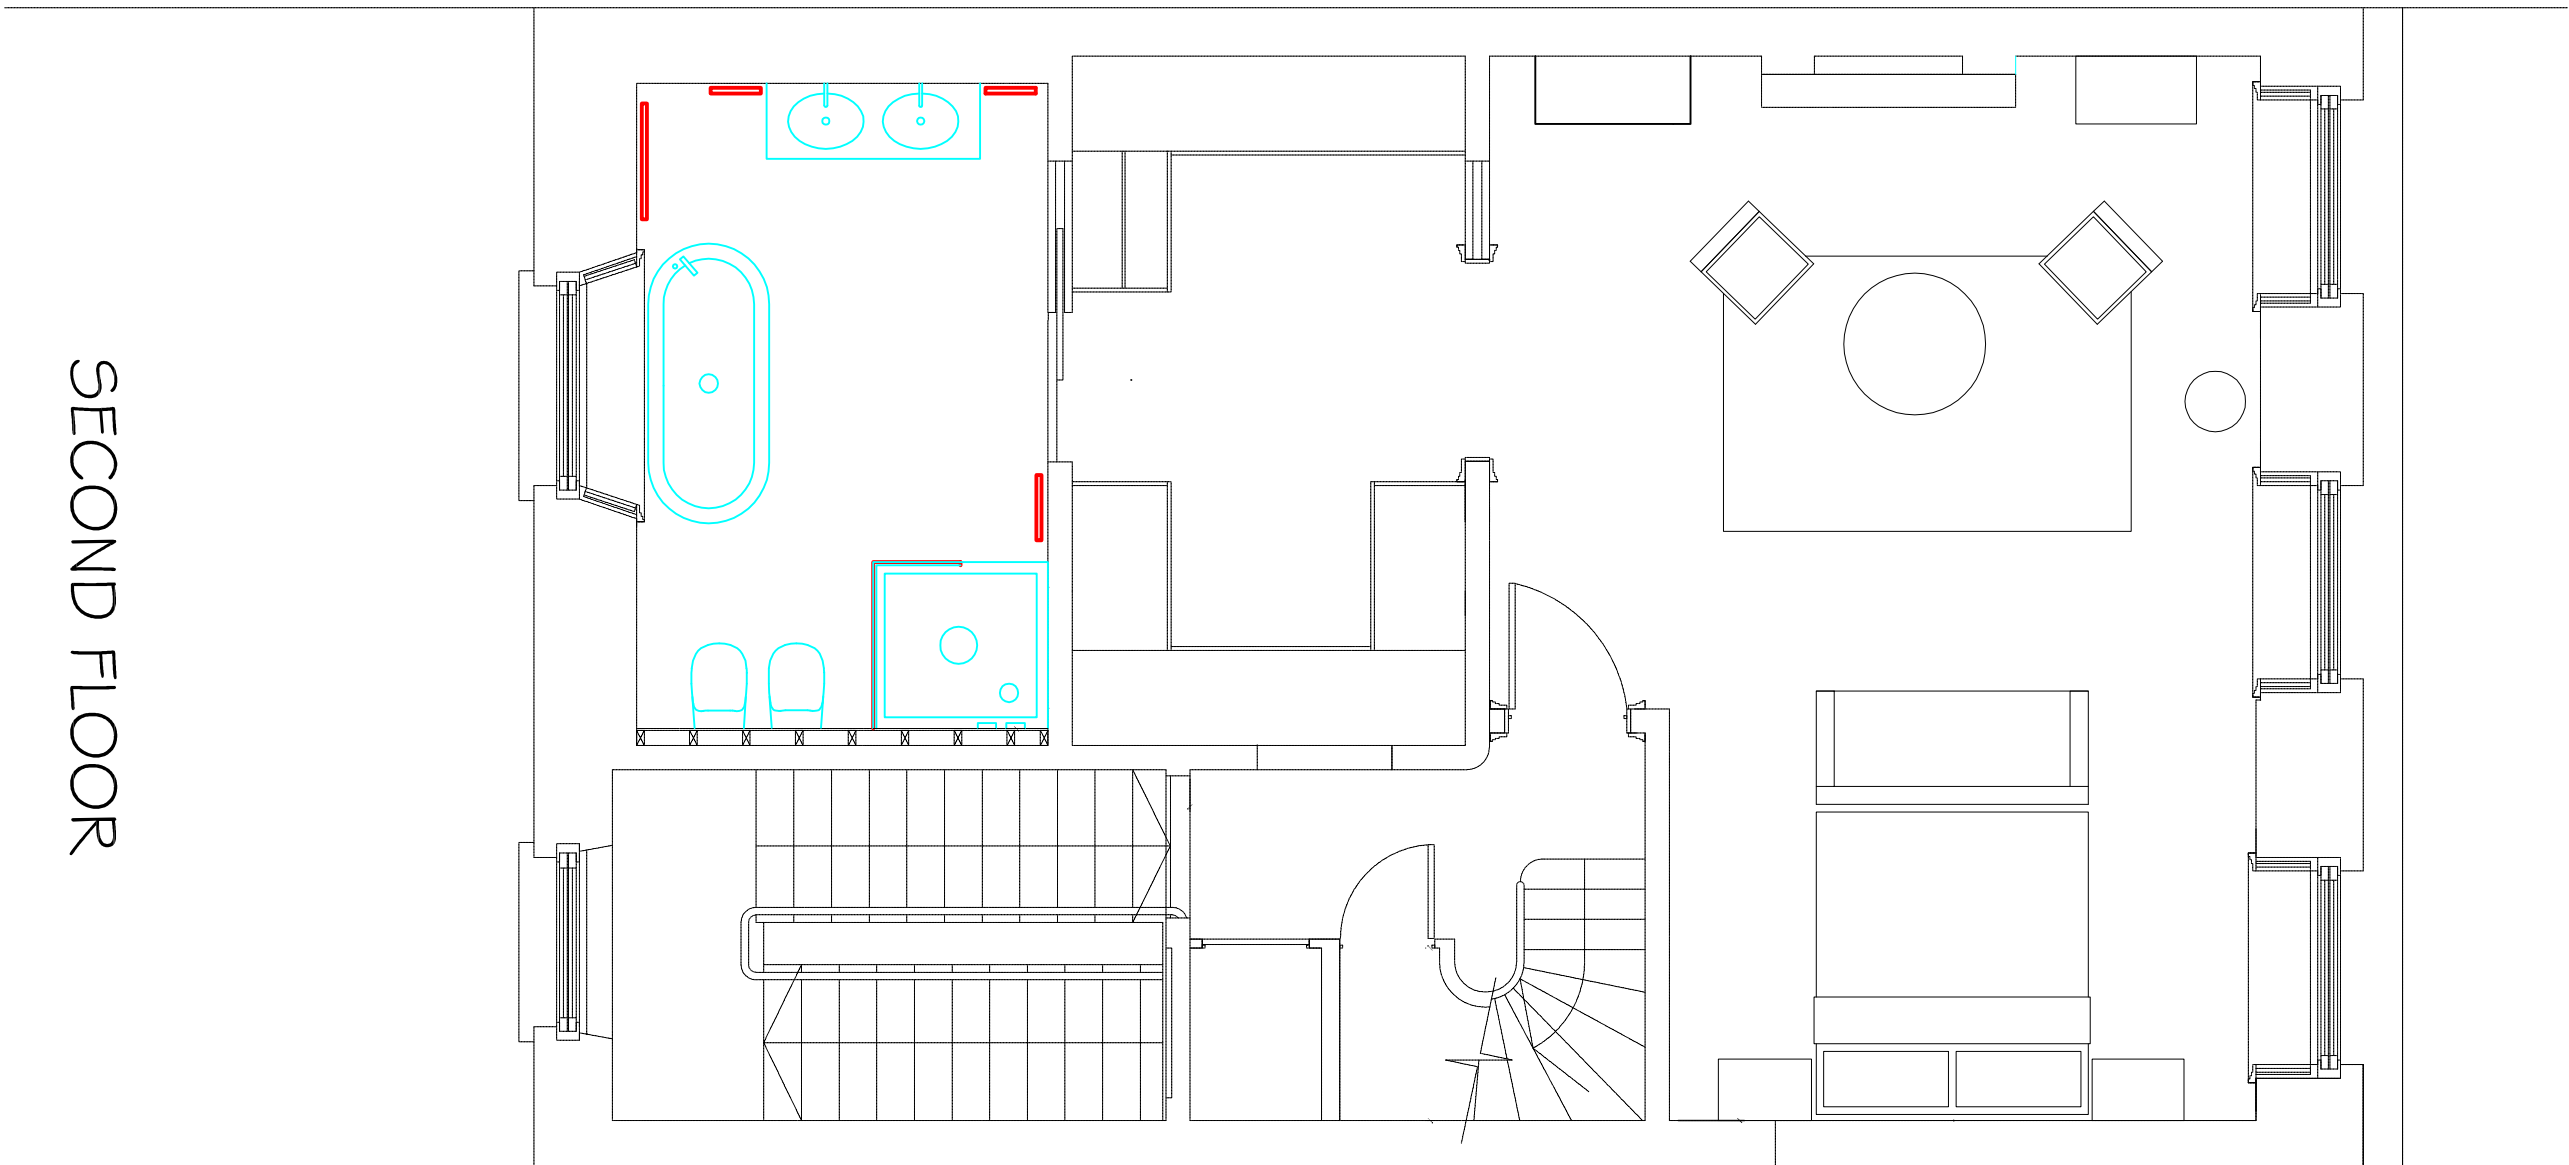

SECOND FLOOR

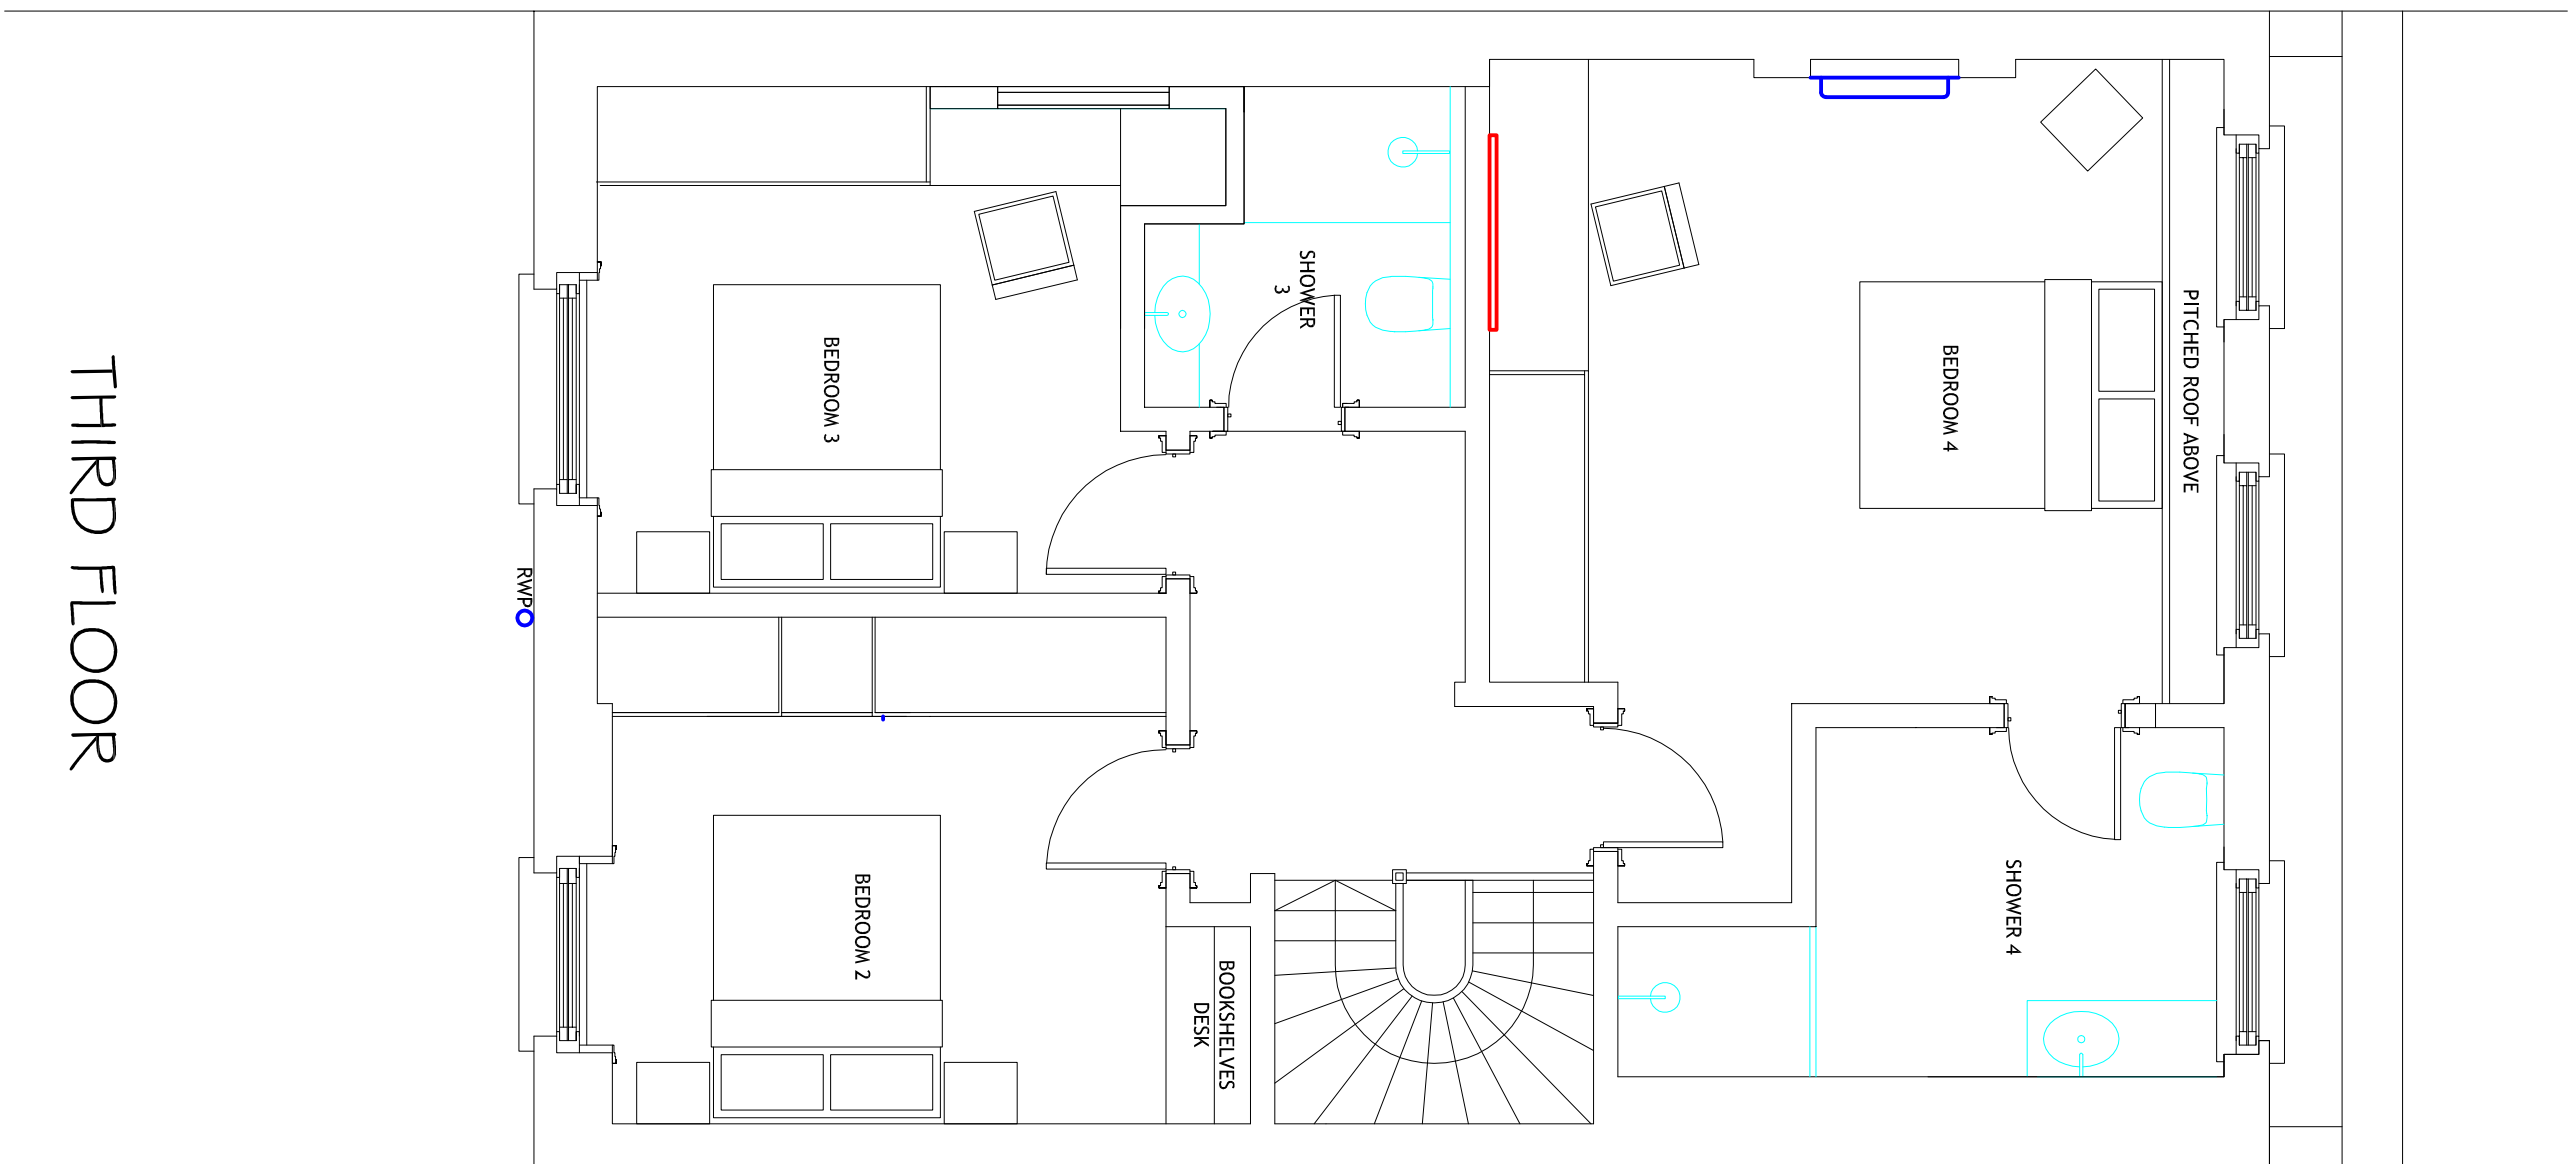

THIRD FLOOR

										REFERENCE DRAWINGS		KEY PLAN	ISSUE	COLIN KING ASSOCIATES	Royal Naval Club & Royal Albert Yacht Club 17 Pembroke Road Portsmouth Hampshire PO1 2NT E-mail: cksa@talktalk.net			
REV	DATE	DESCRIPTION	DR	APPROVED	REV	DATE	DESCRIPTION	DR	APPROVED	DRG NO	DESCRIPTION							
													Design Intent	Building Services Consulting Engineers Tel 023 92877161 Fax 023 92003911 PROJECT 21 Park Square East	TITLE First Second & Third Existing Floor Plans	SCALE 1:50	DATE July 2014	APPROVED CMDK
												</						