
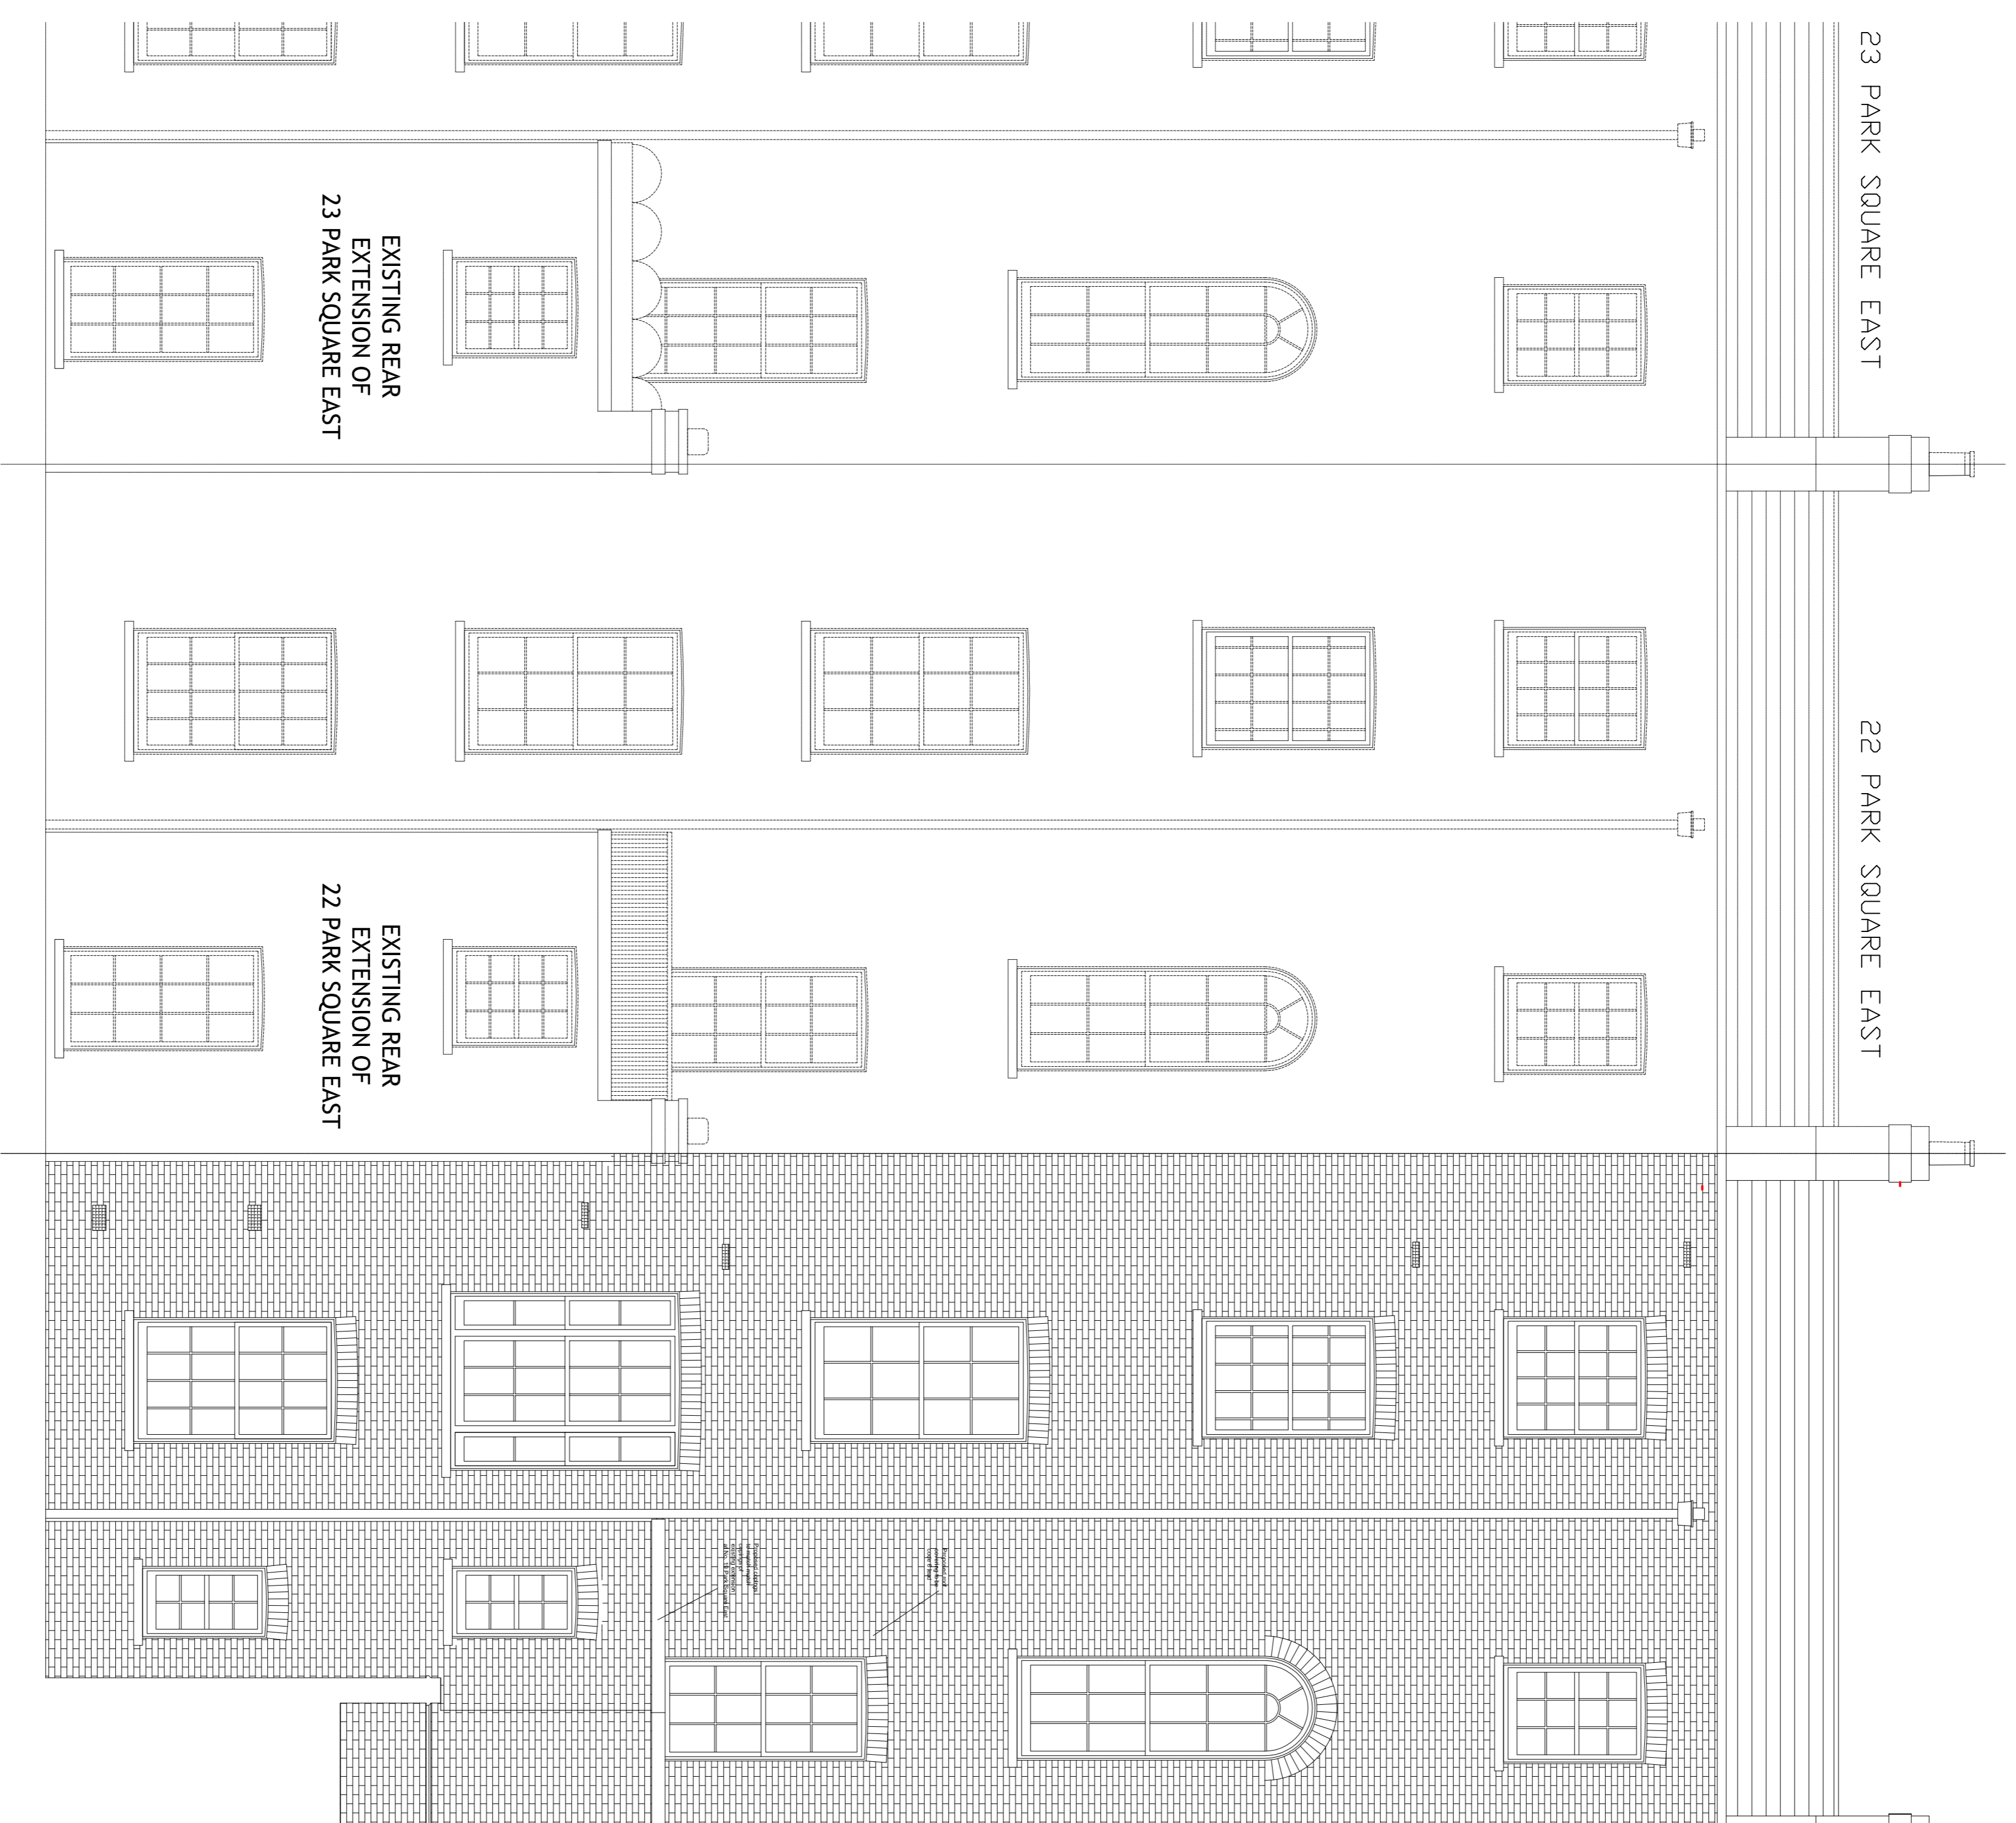


Exist/g Rear Elevation Sheet 2 of 2

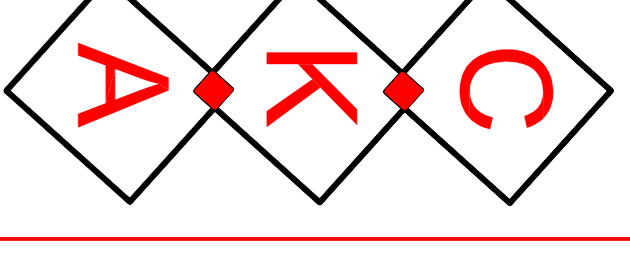

REV	DATE	DESCRIPTION	DR	APPROVED	REV	DATE	DESCRIPTION	DR	APPROVED

REFERENCE DRAWINGS		KEY PLAN
DRG NO	DESCRIPTION	

ISSUE
Planning

COLIN KING ASSOCIATES
 Building Services Consulting Engineers
 Tel 023 92877151 Fax 023 92003911
 E-mail cka @ talktalk.net

Royal Naval Club & Royal Albert Yacht Club
 Portsmouth Road
 Hampshire
 PO1 2NT

PROJECT 21 Park Square East
 TITLE Existing Rear Elevation

SCALE 1-50
 DATE July 2014
 DRAWING NUMBER 10465/PL2

APPROVED CMDK
 REV