


152 Royal College Street - Rear Elevation



152 Royal College Street - Front Elevation


South-West Elevation

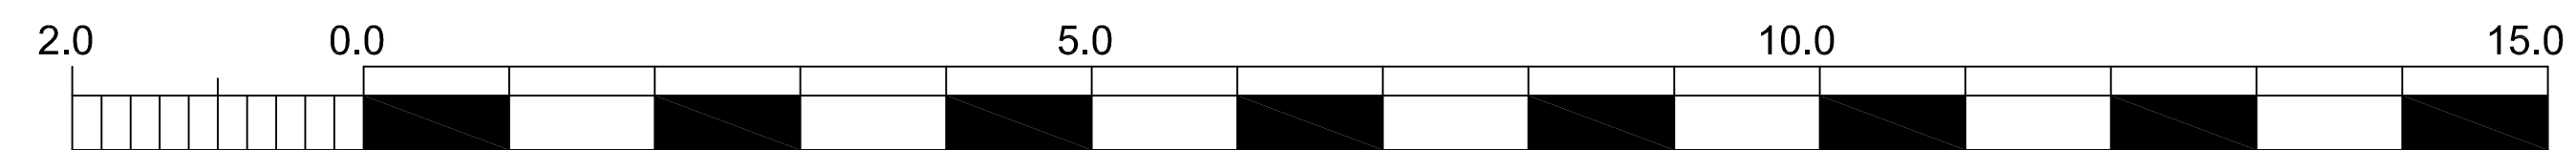

Scale = REFER TO TITLE BLOCK
scale only for planning purposes

FOR PLANNING

revision	date	initials	description of amendments
?	??/??/??	??	?

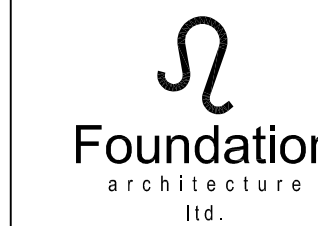		project: 152 ROYAL COLLEGE STREET title: PROPOSED ELEVATIONS 1	
scale: 1:50 @ A1	date: JUNE 2014	drawn: [FAL]	checked: 503
		job no. P300	rev.


All dimensions to be verified on site.

*Scale is 1:100 at A3



152 Royal College Street - Baynes Street Elevation

South-East
Elevation

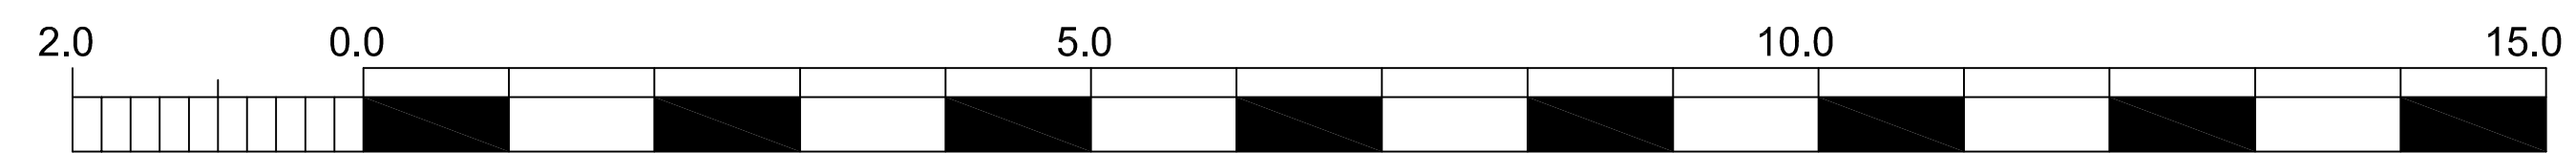

Scale = REFER TO TITLE BLOCK
scale only for planning purposes


FOR PLANNING

revision	date	initials	description of amendments
?	??/??/??	??	?

	<small>project</small> 152 ROYAL COLLEGE STREET
	<small>title</small> PROPOSED ELEVATIONS 2
	<small>scale</small> 1:50 @ A1 <small>date</small> JUNE 2014 [FAL] <small>drawn</small> <small>checked</small> <small>job no.</small> 503 <small>drawing no.</small> P301

All dimensions to be verified on site.

*Scale is 1:100 at A3

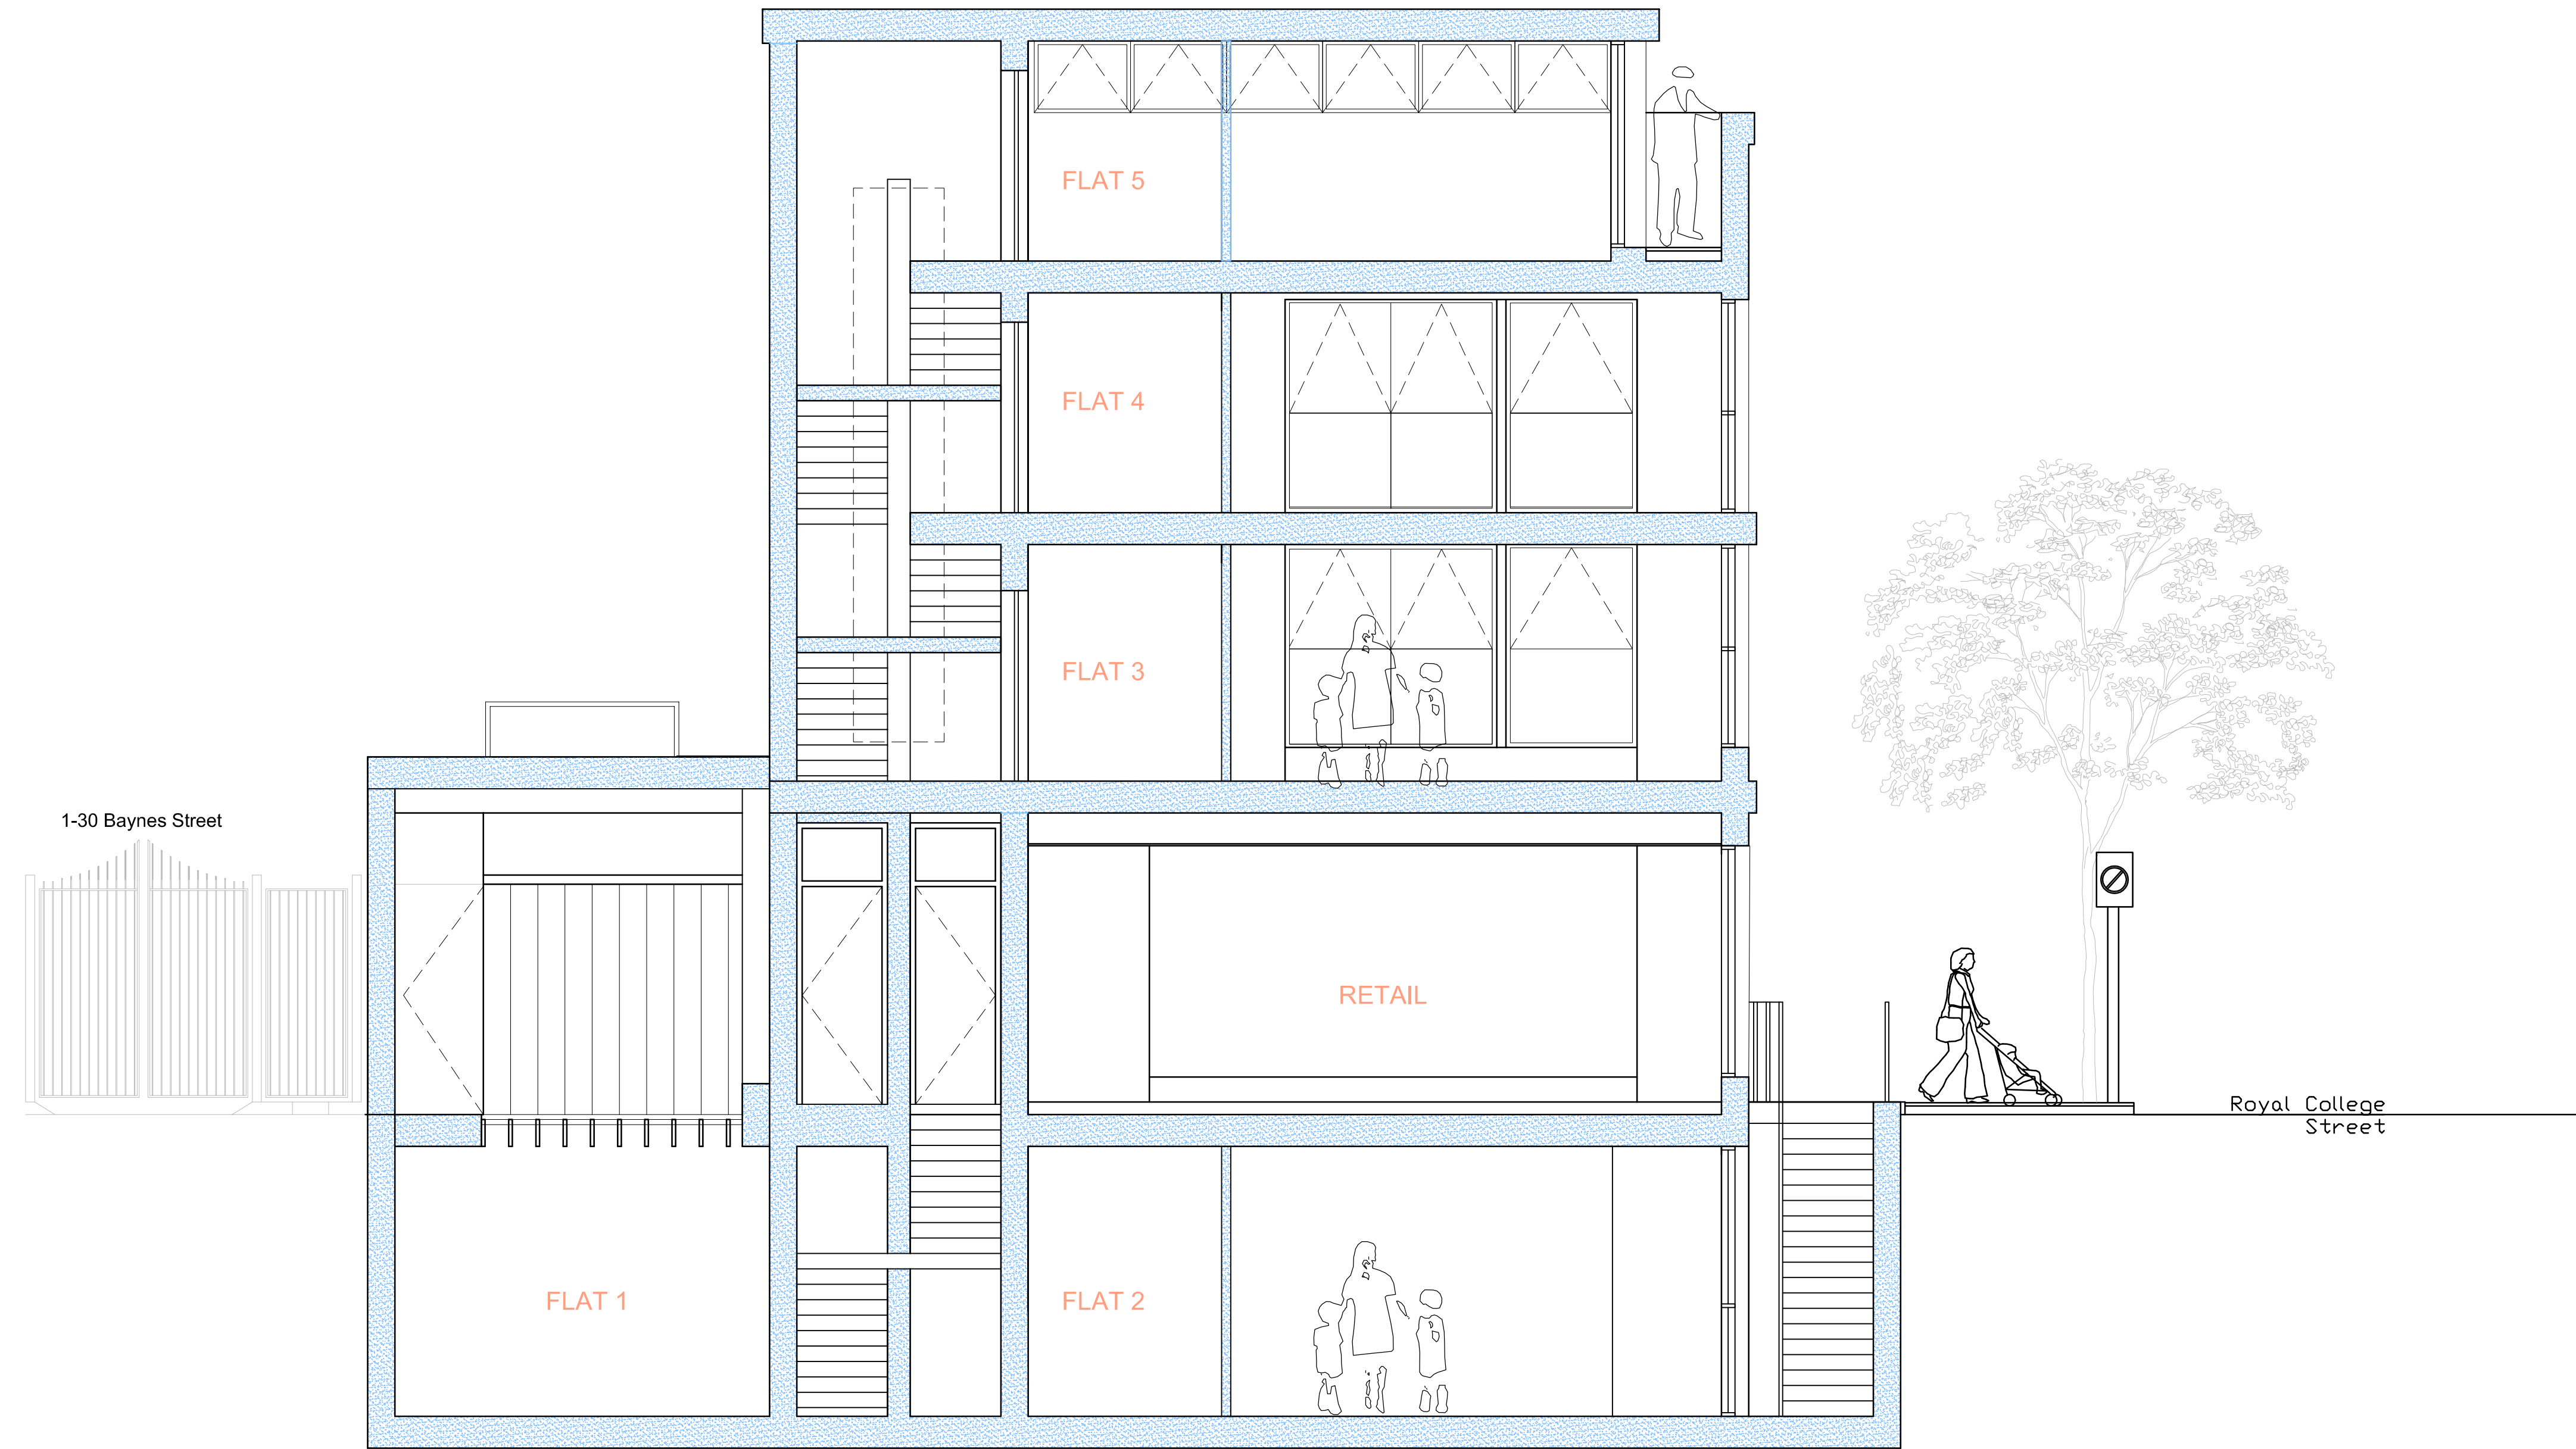

Long Section



Scale = REFER TO TITLE BLOCK
scale only for planning purposes

FOR PLANNING

revision	date	initials	description of amendments
?	??/??/??	??	?

	<small>project</small> Omnibus, 39-41 North Road, London, N7 9DP Email: info@foundation-architecture.com
	<small>title</small> 152 ROYAL COLLEGE STREET PROPOSED LONG SECTION
	<small>scale</small> 1:50 @ A1

<small>date</small> JUNE 2014	<small>drawn</small> [FAL]	<small>checked</small> []	<small>job no.</small> 503	<small>disc no.</small> P200	<small>rev.</small> ?
----------------------------------	-------------------------------	-------------------------------	-------------------------------	--	--------------------------

All dimensions to be verified on site.

*Scale is 1:100 at A3