


General Notes

- Dimensions are in millimetres unless stated otherwise.
- 2 Levels are in metres AOD unless stated otherwise.
- 3 Dimensions govern. Do not scale off drawing.
- All dimensions to be verified on site before proceeding.
- 5 All discrepancies to be notified in writing to Matt Architecture LLP.

© MATT architecture LLP 2014

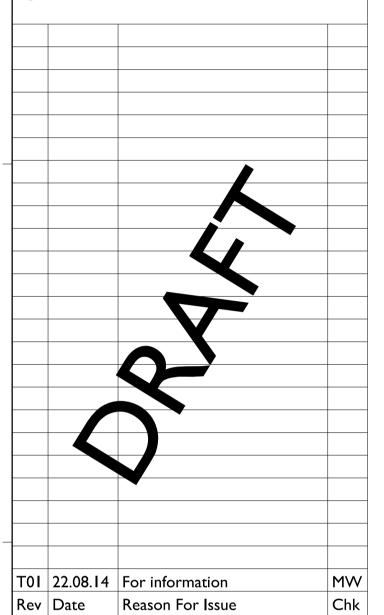


ARCHITECTURE MATT architecture LLP 17-19 Leicester Square London WC2H 7LE

T: +44 (0) 20 3490 1243 E: contact@mattarchitecture.com

Client

Project Oak

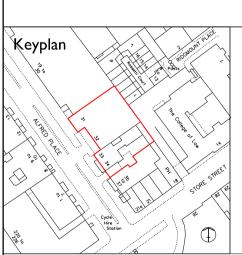

Project Alfred Place London

Drawing Title Sixth floor plan Existing

Paper Size Scale 1:200

@A3

30/05/2014

Date

Drawing No. 038-A-01-16

Rev No. TOI

North