



Desk Count	38
WC	13
Admin Desk	8
Bike Racks	58
Lightweight metal bridge	
Infill of existing rooflights	

- General Notes
1. Dimensions are in millimetres unless stated otherwise.
 2. Levels are in metres AOD unless stated otherwise.
 3. Dimensions govern. Do not scale off drawing.
 4. All dimensions to be verified on site before proceeding.
 5. All discrepancies to be notified in writing to Matt Architecture LLP.


© MATT architecture LLP 2014

T01	22.08.14	For information	MW
Rev	Date	Reason For Issue	Chk

MATT
ARCHITECTURE

MATT architecture LLP
17-19 Leicester Square
London
WC2H 7LE
T: +44 (0) 20 3490 1243
E: contact@mattarchitecture.com

Client
Project Oak

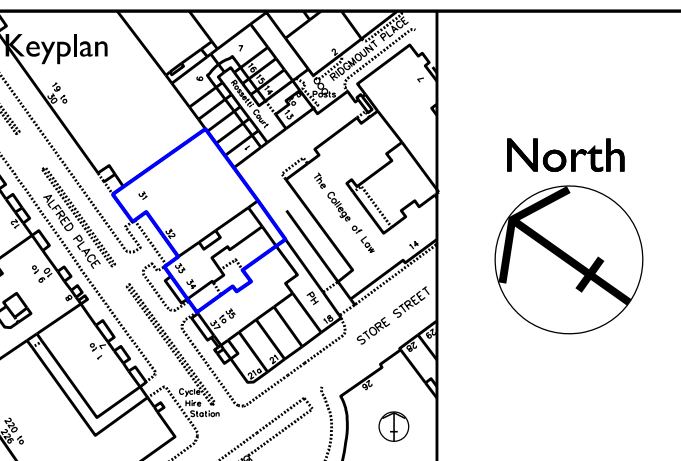

Project
Alfred Place
London

Drawing Title
Ground floor plan
Proposed

Scale 1:200 Paper Size @A3 Date 30/05/2014

Drawing No. 038-A-11-10 Rev No. T01