

Architects + Project Managers

domusapm.co.uk
paul@domusapm.com
020 8144 2506

Permitted Development

CLIENT

Mr & Mrs Yu

PROJECT

Ground Floor side extension

PROJECT NO.

1409202

DATE


08/10/14

DRAWN BY

GP

180 Adelaide road,
NW3 3PA, London

003

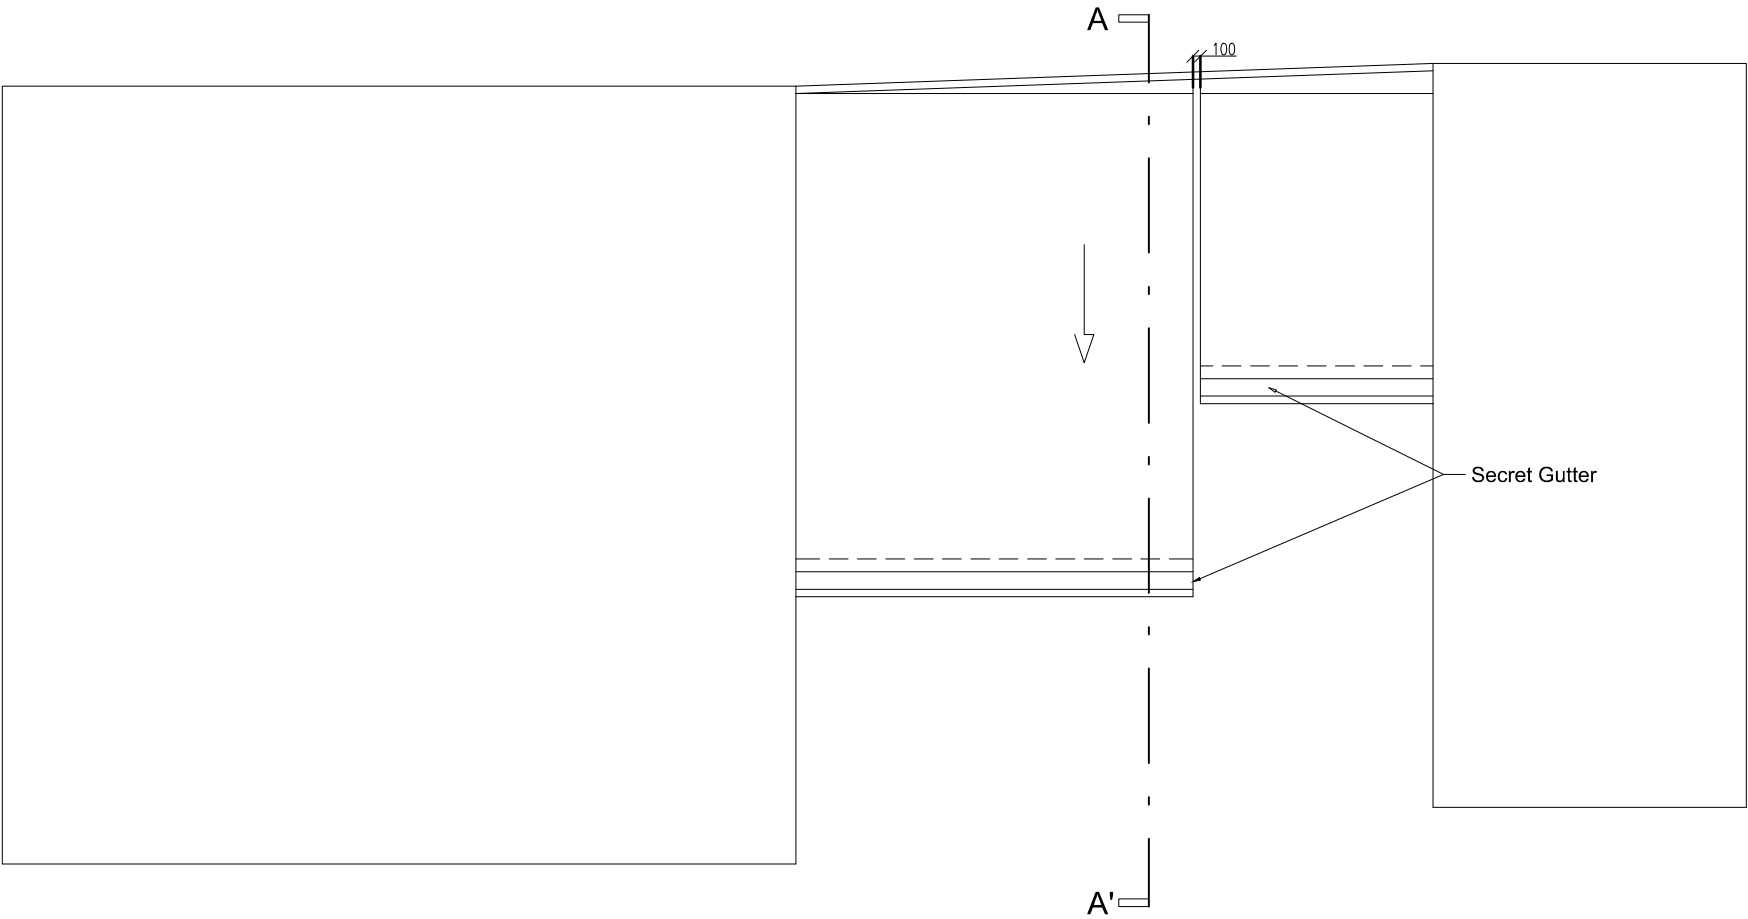

01 Proposed Roof Plan
SCALE 1:50 @ A1; 1:100 @ A3



Option 2