



01 Existing Front Elevation
SCALE 1:50 @ A1; 1:100 @ A3

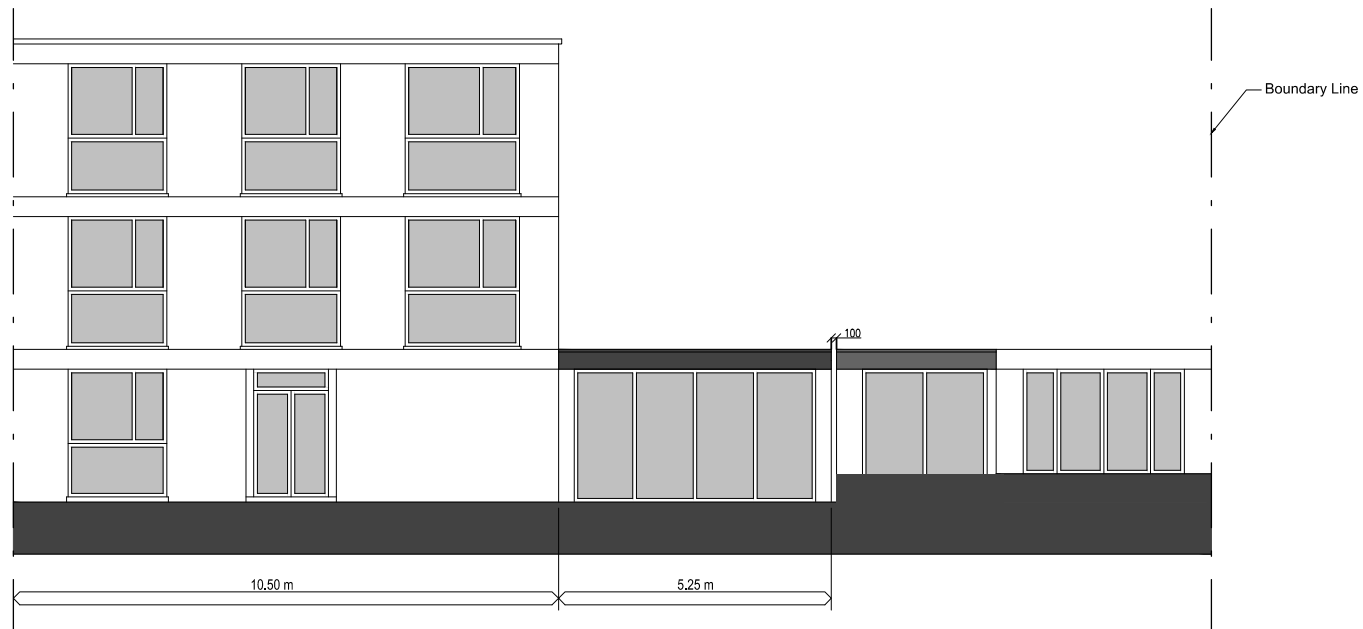

02 Proposed Front Elevation
SCALE 1:50 @ A1; 1:100 @ A3



Option 2



Architects + Project Managers

domusapm.co.uk
paul@domusapm.com
020 8144 2506

Permitted Development

CLIENT
Mr & Mrs Yu

PROJECT
Ground Floor side extension

PROJECT NO.
1409202

DATE
08/10/14

DRAWN BY
GP

180 Adelaide road,
NW3 3PA, London

005