



SITE PLAN
1:1250



EXISTING FRONT ELEVATION (EAST)
1:50

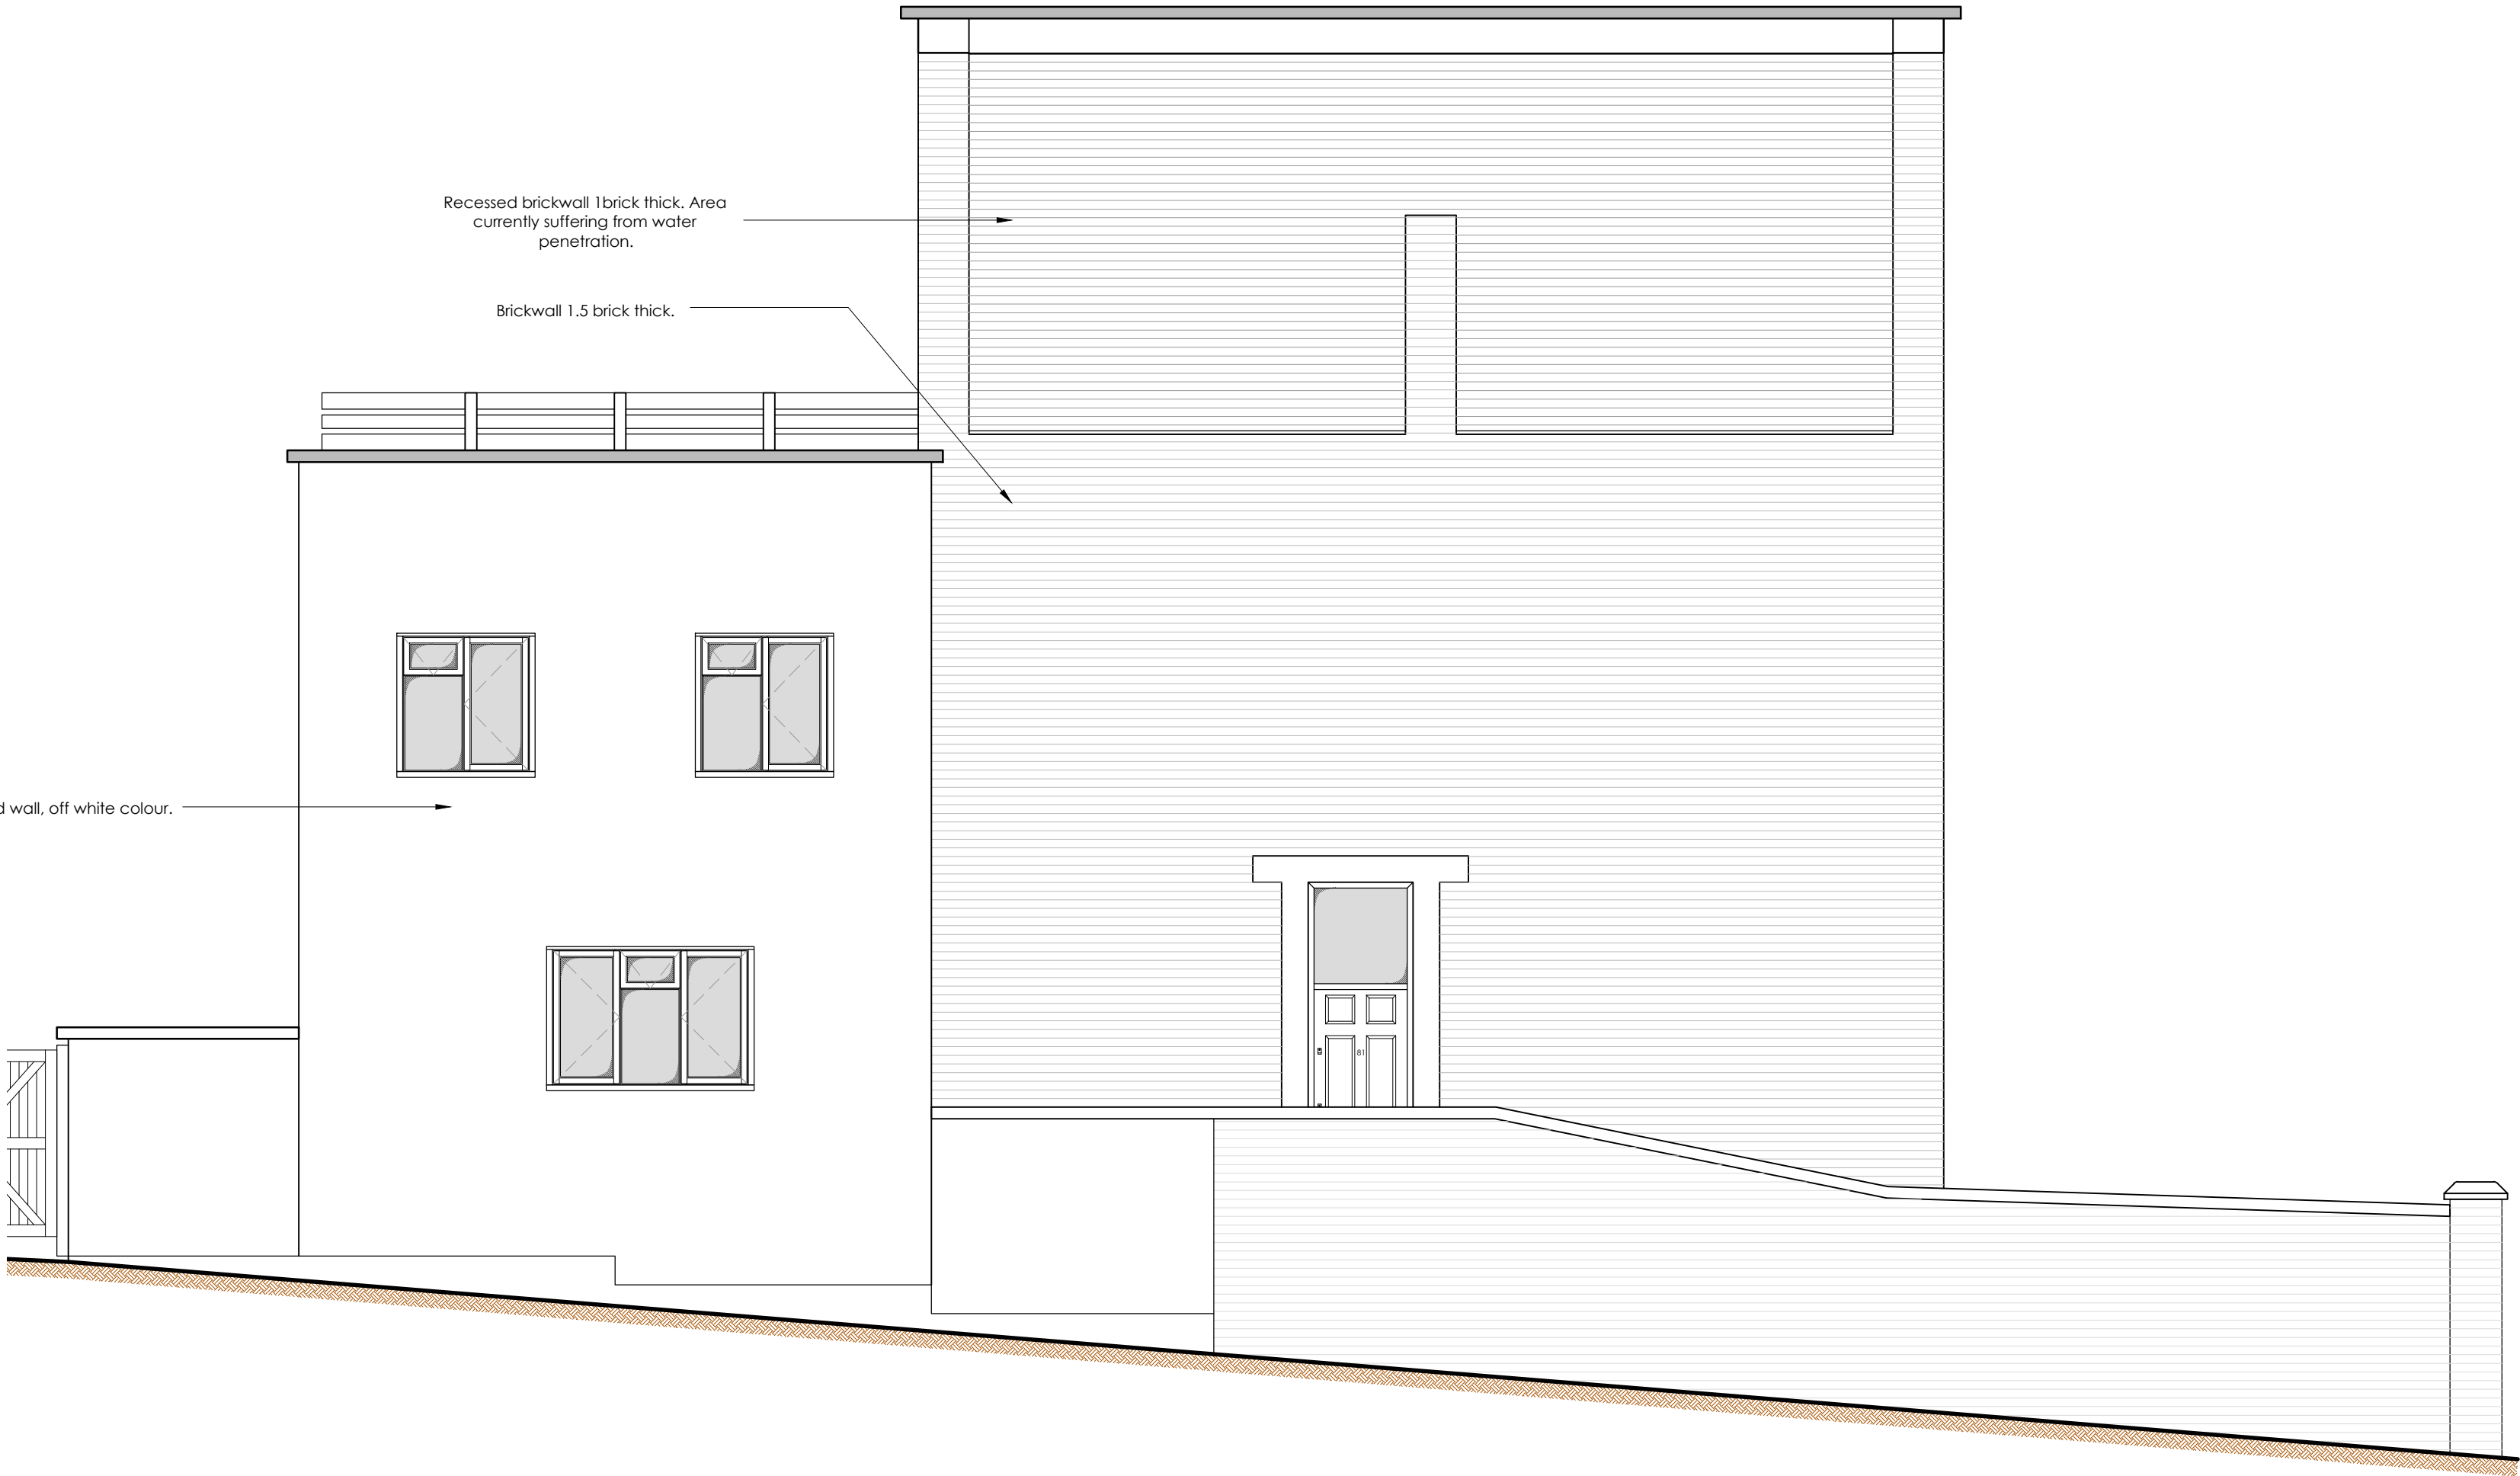

EXISTING SIDE ELEVATION (SOUTH)
1:50

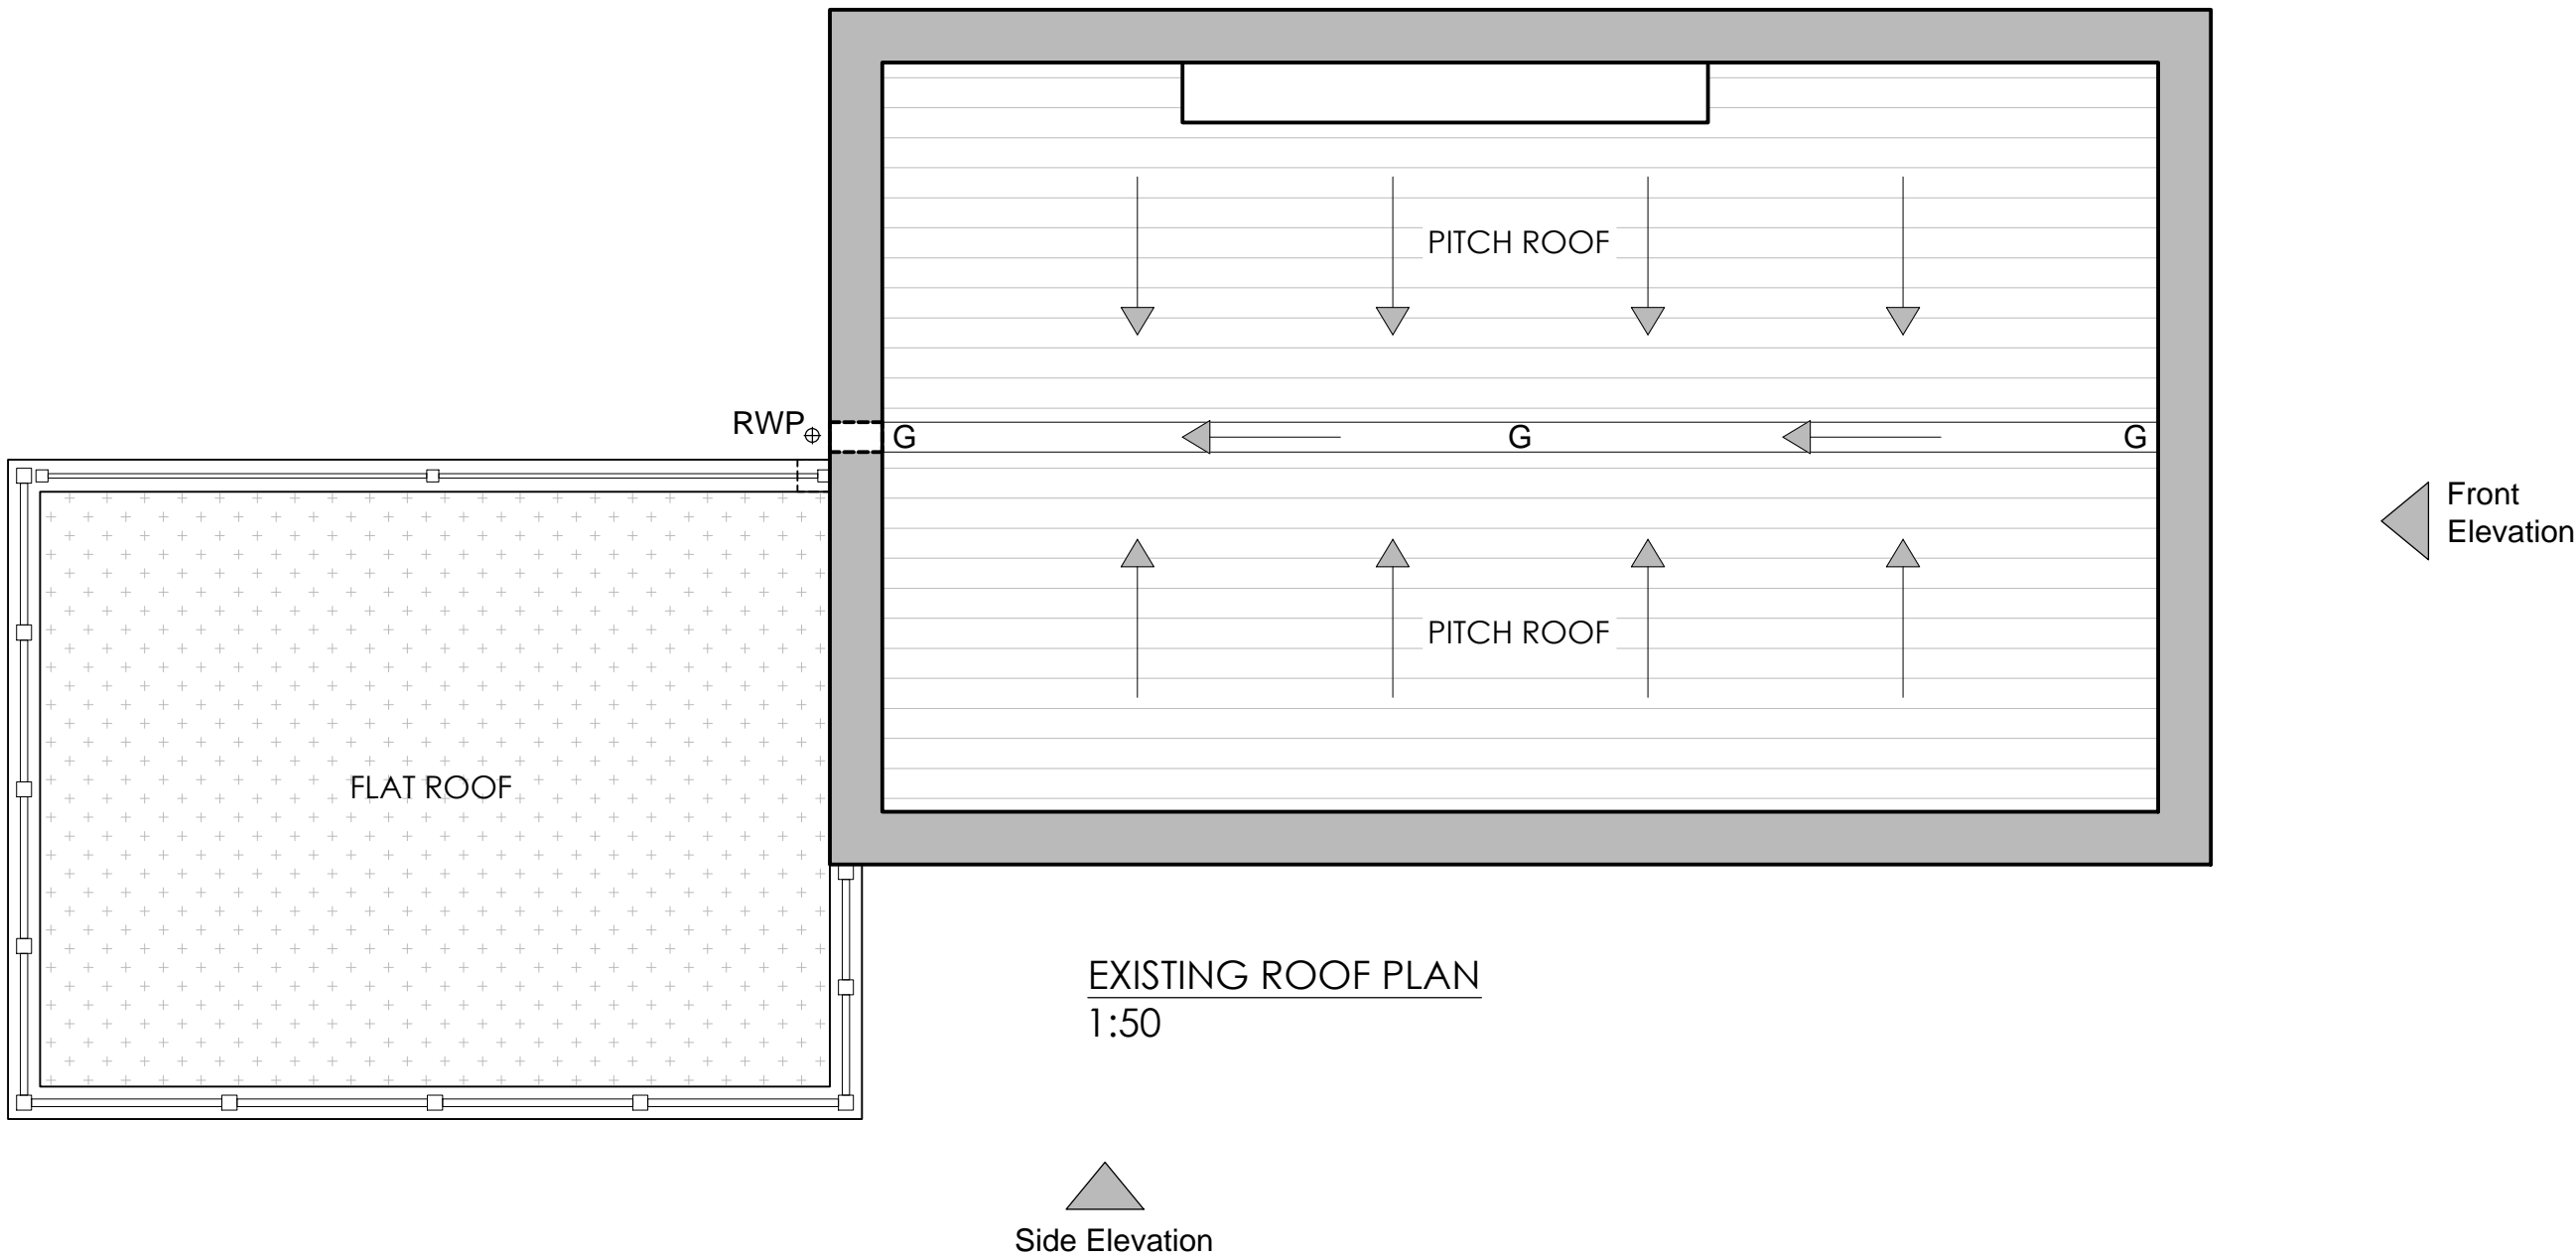

EXISTING ROOF PLAN
1:50

PLANNING

PL1	17.10.14	PLANNING ISSUE	JH	MMC
REV	DATE	DESCRIPTION	BY	APP'D

CLIENT



PROMISE. DELIVERED.

PROJECT
81 QUEEN' S CRESCENT
CAMDEN
NW5 4EU

DRAWING TITLE
EXISTING ELEVATIONS, ROOF PLAN AND
SITE LOCATION PLAN

DATE	SEPT 2014	DWG. No.	3654.200	REV.	PL1
SCALE	1:50/ 1250 (A1)				
DRAWN BY:	JH	DATED	26.09.14		
CHECKED BY:	MMC	DATED	29.09.14		
APPROVAL BY:	KAS	DATED	17.10.14		

AK DESIGN PARTNERSHIP LLP
CHARTERED BUILDING CONSULTANCY
BUILDING SURVEYORS
BUILDING DESIGNERS
PROJECT MANAGERS



111-113 VICTORIA ROAD
ROMFORD
ESSEX
RM1 2LX

TEL: 01708 751772
FAX: 01708 764056
E-MAIL: office@akdesign.co.uk
WEB SITE: www.akdesign.co.uk