


NOTES:

1. The drawing remains the copyright of ASB Architects Ltd and shall not be copied in any form without written consent. The drawing is intended for legal registration only and the recipient is not to use the information solely in preparation of any other form or for any purpose of the named project only.
2. All dimensions to be checked on the fly by those undertaking the work.
3. Where reference is given to a written specification that shall take precedence over the drawing.
4. Where two or more drawings illustrate the same element, the larger scale drawing takes precedence.
5. *Use drawing relations:* and/or issue dates always take precedence over earlier versions.
6. Elements that are subject to detailed design by others are purely indicative and you should make reference to relevant information provided by those designers which will inform the design and take precedence over the drawing.
7. All work will be carried out to the publication Building Control and in accordance with current British Standards.

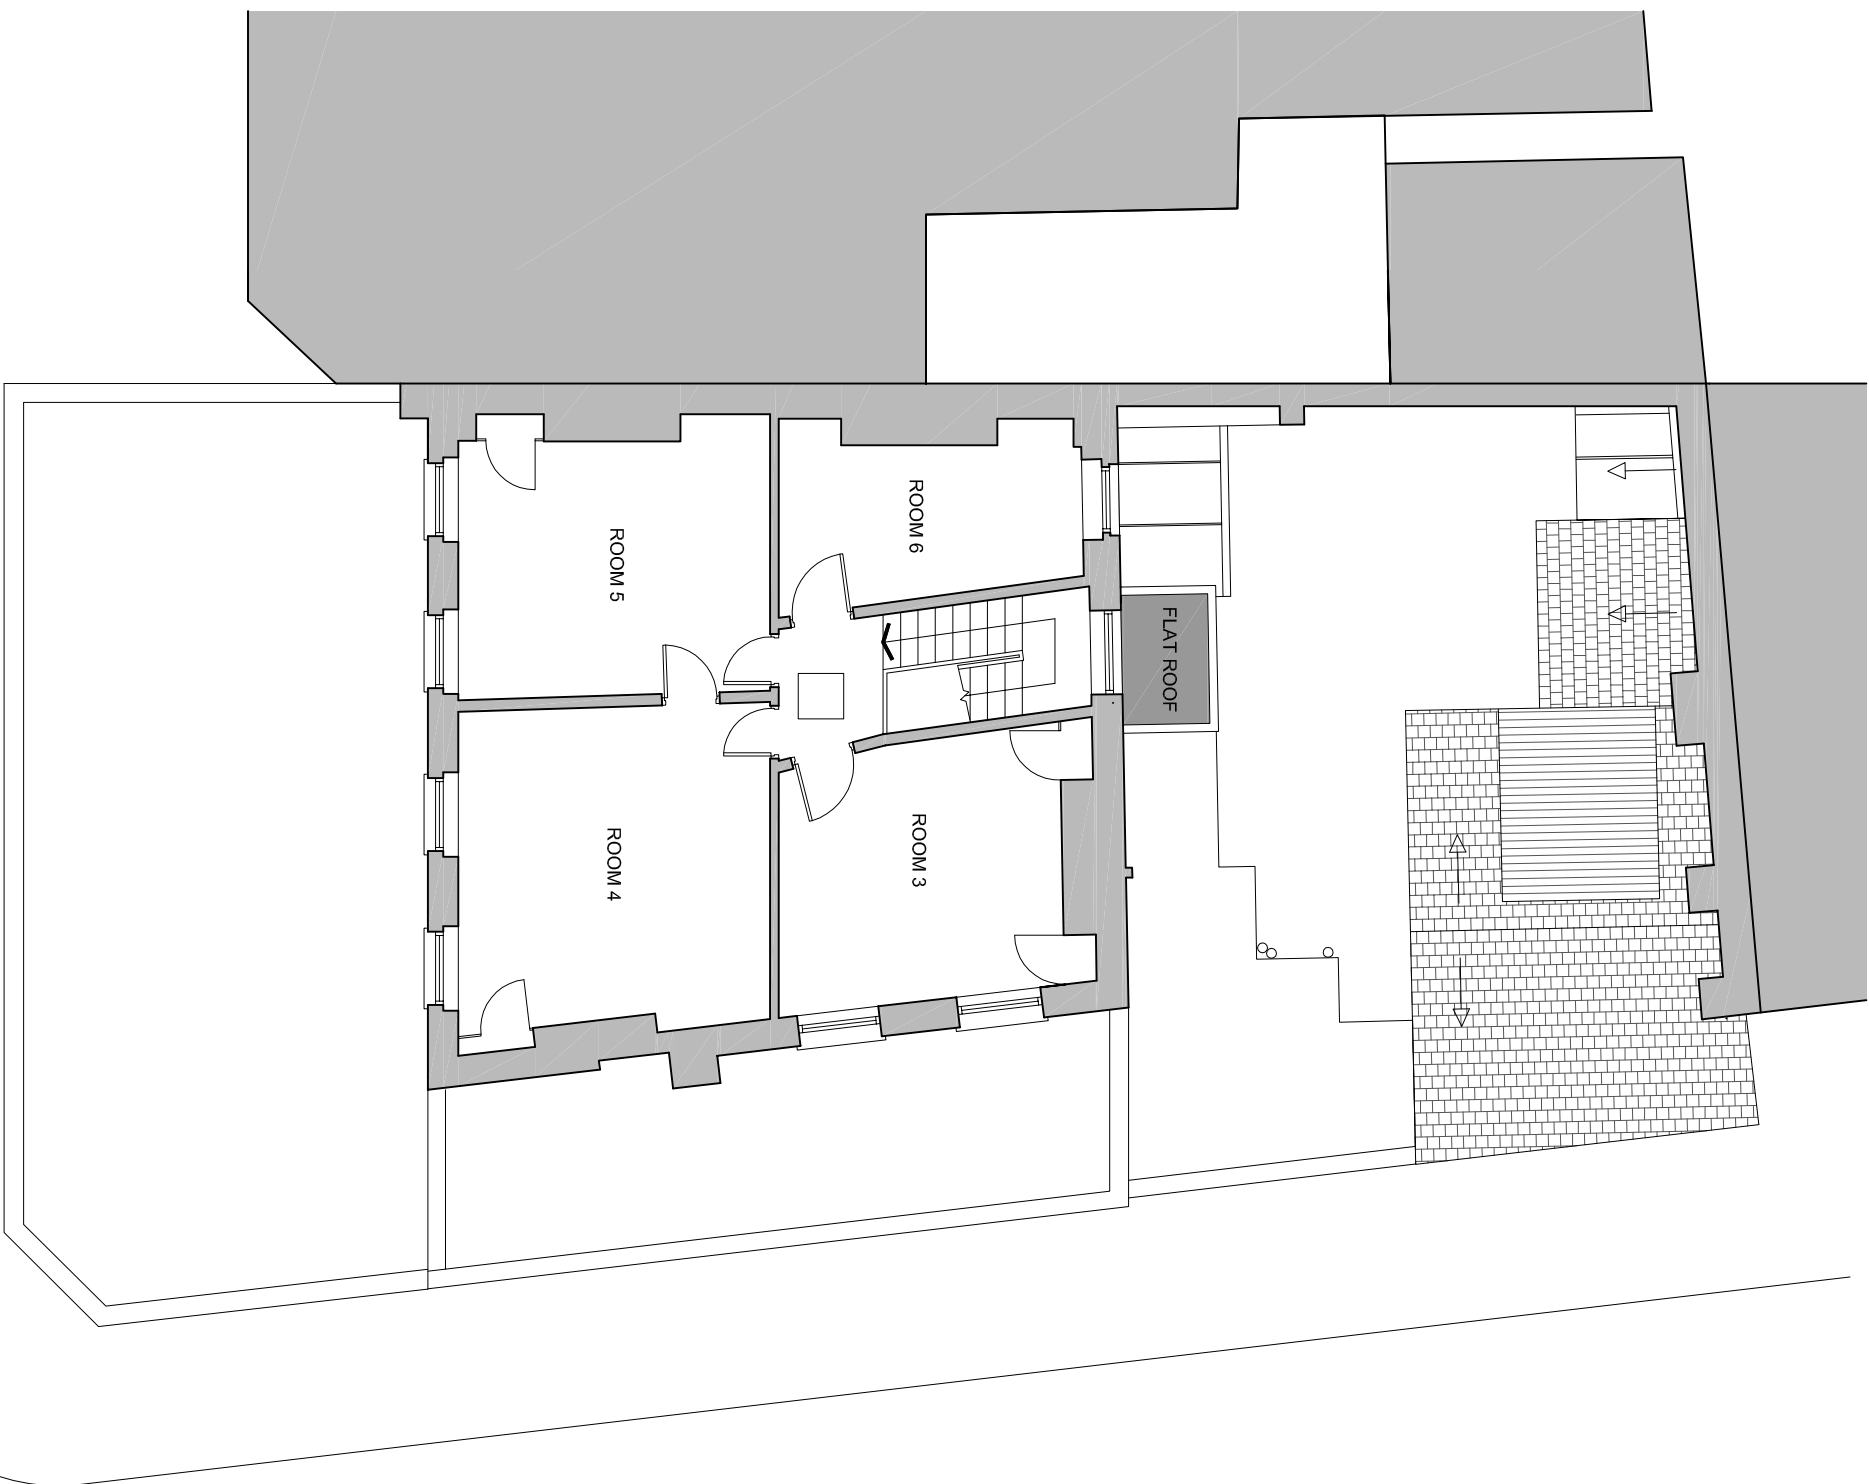

EXISTING SECOND FLOOR PLAN
SCALE 1:100@A3

[illegible]

MADIGAN BROWNE

14 City Road, London, EC1Y 2AA
Telephone: 0207 036 6290
www.madiganbrowne.com

Project title	THE HOPE AND ANCHOR		
drawing title	EXISTING SECOND FLOOR PLAN		
status	PLANNING		
date	JULY 2014		
scale	1:1000@A3		
job no	1087	drawing no	
drawn	EA		
checked	AJB	P013	A