


NOTES:

1. The design remains the copyright of M&B Architects Ltd and shall not be copied in any form without written permission. The issue of the drawing is legalised only in relation to the specific project and shall not be used in any other project without written permission.
2. All dimensions to be checked on the site by those undertaking the work.
3. Where reference is given to a written specification that shall take precedence over the drawing.
4. Where two or more drawings illustrate the same element, the largest scale drawing shall prevail.
5. Later drawing revision and/or issue takes always take precedence over earlier variations.
6. Elements that are subject to detailed design by others are purely indicative and do not constitute a guarantee of performance or information provided by those designers which M&B Ltd is neither responsible nor providing.
7. All works are to be carried out to the satisfaction of Building Control and are to be completed within current British Standards.

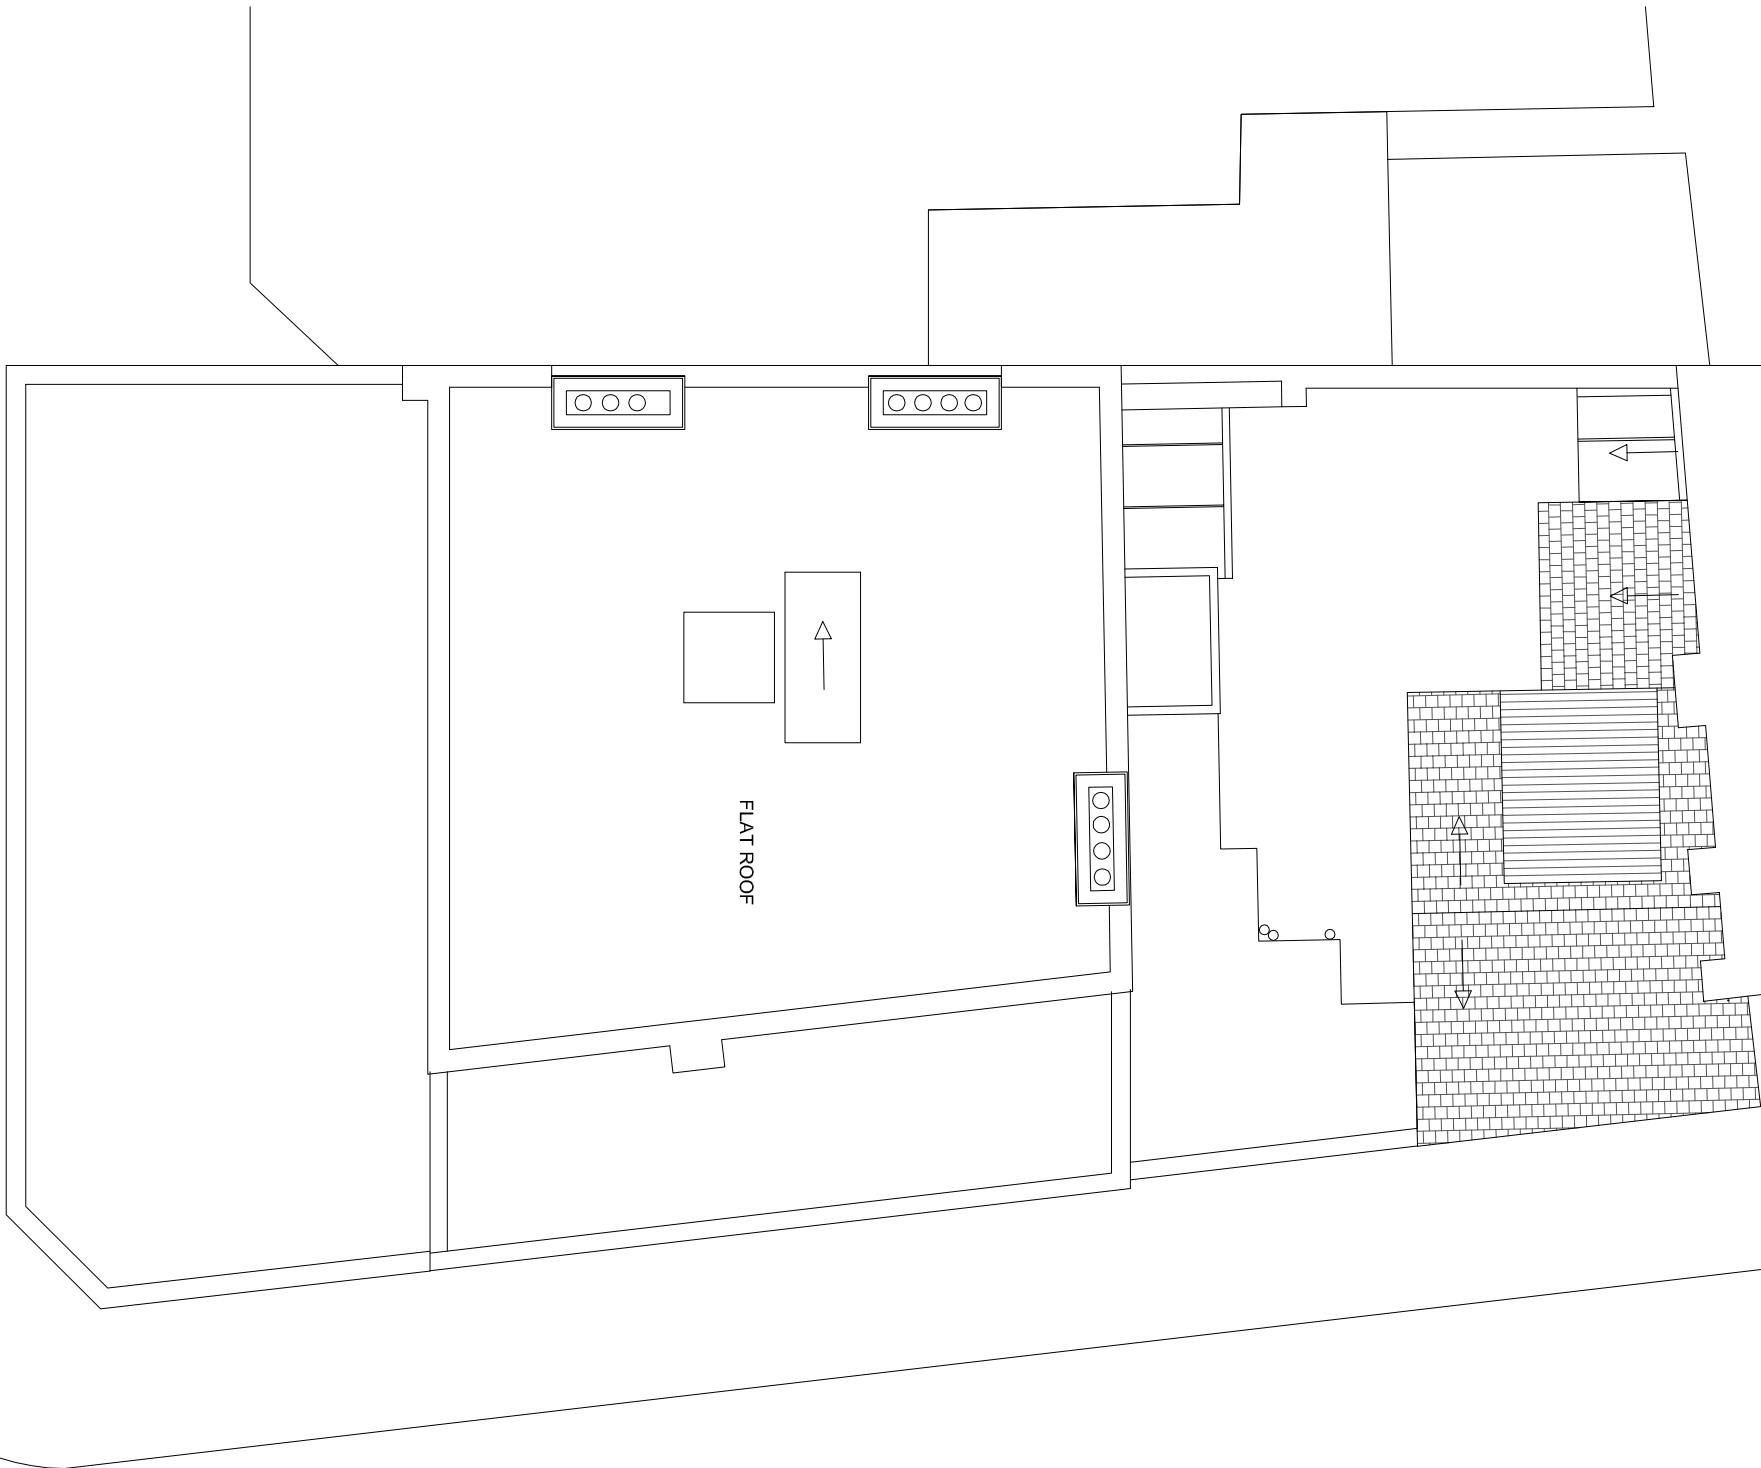

EXISTING ROOF PLAN

SCALE 1:100@A3

[illegible]

MADIGAN BROWNE

14 City Road, London, EC1Y 2AA

Telephone: 020 / 036 6290

www.madiganbrowne.com

REVISION	DATE / BY	AMENDMENT
----------	-----------	-----------

project title	THE MOORE AND ANCHOR			
drawing title	EXISTING ROOF PLAN			
status	PLANNING	drawing no	P014	
date	JULY 2014	sheet no	A	
scale	1:100@A3	revision		
job no	1007			
drawn	EA			
checked	AB			