


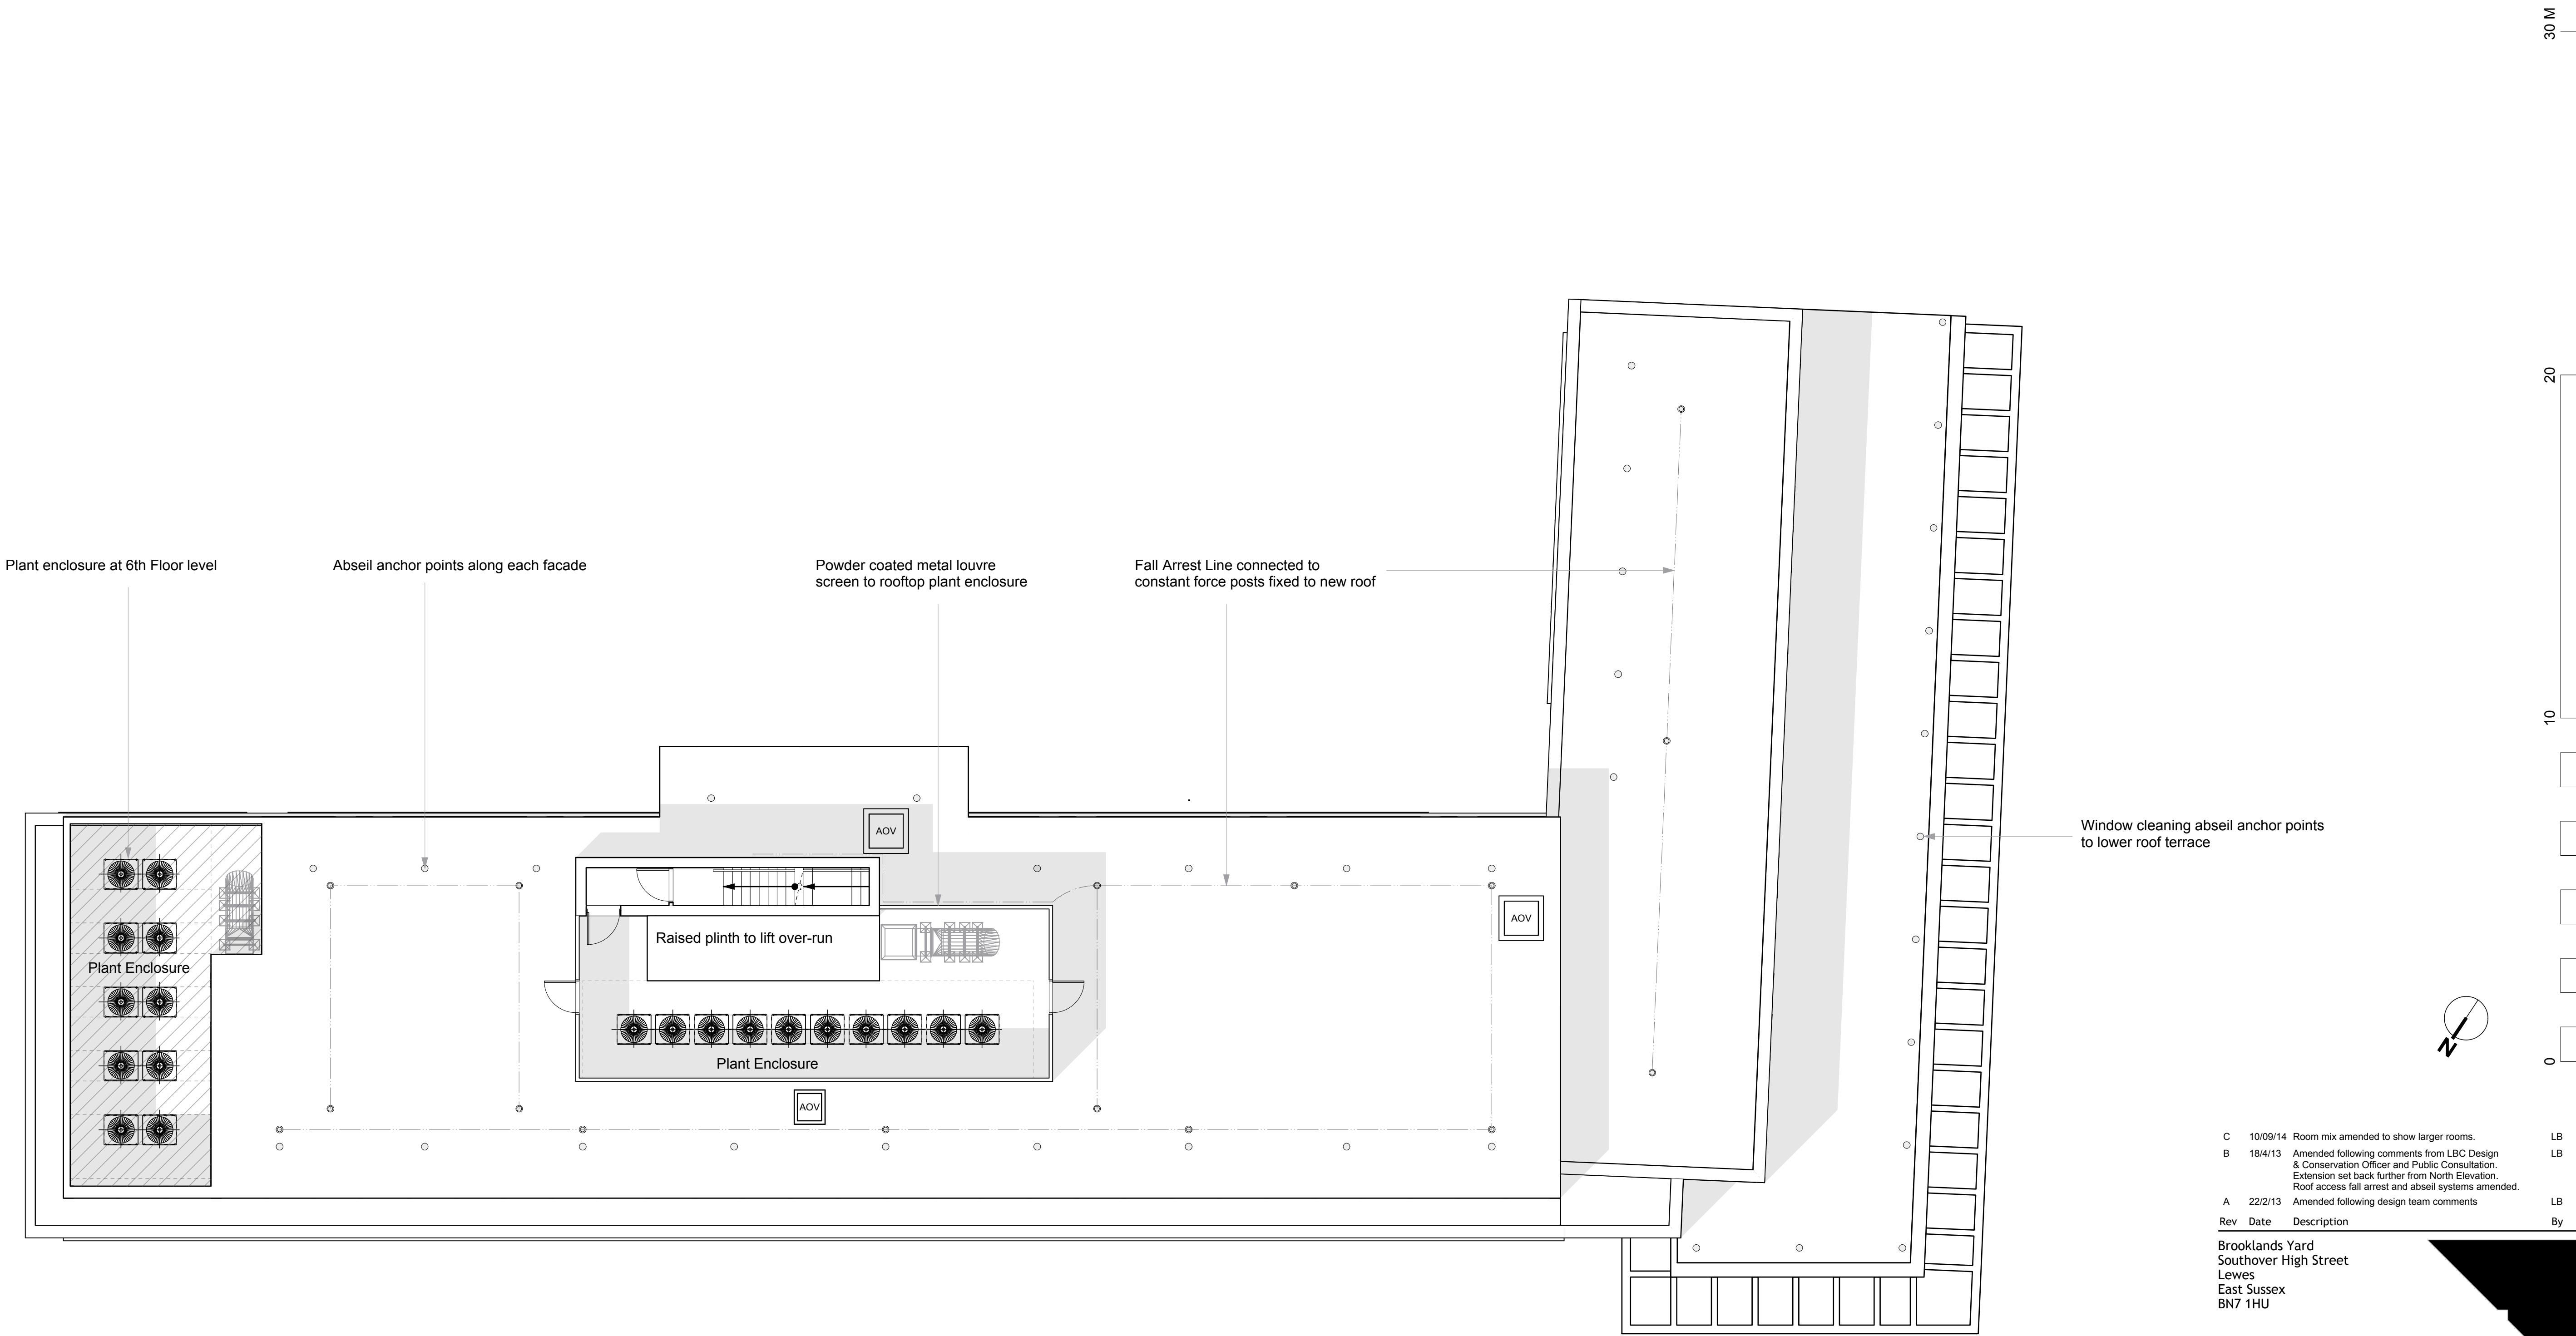

C	10/09/14	Room mix amended to show larger rooms.	LB
B	18/4/13	Amended following comments from LBC Design & Conservation Officer and Public Consultation. Extension set back further from North Elevation. Roof access fall arrest and abseil systems amended.	LB
A	22/2/13	Amended following design team comments	LB
Rev	Date	Description	By

Brooklands Yard
Southover High Street
Lewes
East Sussex
BN7 1HU

Tel 01273 479269
Fax 01273 483060
www.axiomarchitects.co.uk

AXIOM
ARCHITECTS

Client
TORRINGTON PLACE LTD & WHITBREAD GROUP PLC

Project
BROOK HOUSE
2-16 TORRINGTON PLACE
LONDON

Drawing
ROOF PLAN
AS PROPOSED

Scale	Status	Date	Drawn	Checked
1:100@A1	PLANNING	31/1/13	LB	

Drawing No.	Revision
-------------	----------

3114/P/107 **C**

Room Mix Schedule

Floor	Double	UA	Double / Future UA	Larger Room	Floor Total
-1	-	-	-	-	
G	-	-	-	-	
1	8	2	0	4	14
2	16	3	2	13	34
3	20	2	2	13	37
4	24	1	3	9	37
5	14	1	1	9	25
6	21	0	0	0	21
Roof	-	-	-	-	-
Total	103	9	8	48	168