


116 & 118 Fortune Green Road
London NW6 1DH

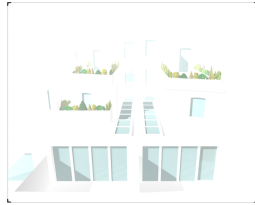

DRAWING TITLE:

**ROOF PLAN
PROPOSED**

DRAWING STATUS
FULL PLANNING APPLICATION

RB

DRAWN :

A4

SHEET SIZE:

23/10/2014

1:100

SCALE :

**NW61DH
Prx**

PROJ No.


01

REV. No.

DATE :

DRAWING No.: NW61DH-Prx - 010_rev-01

PROJECT

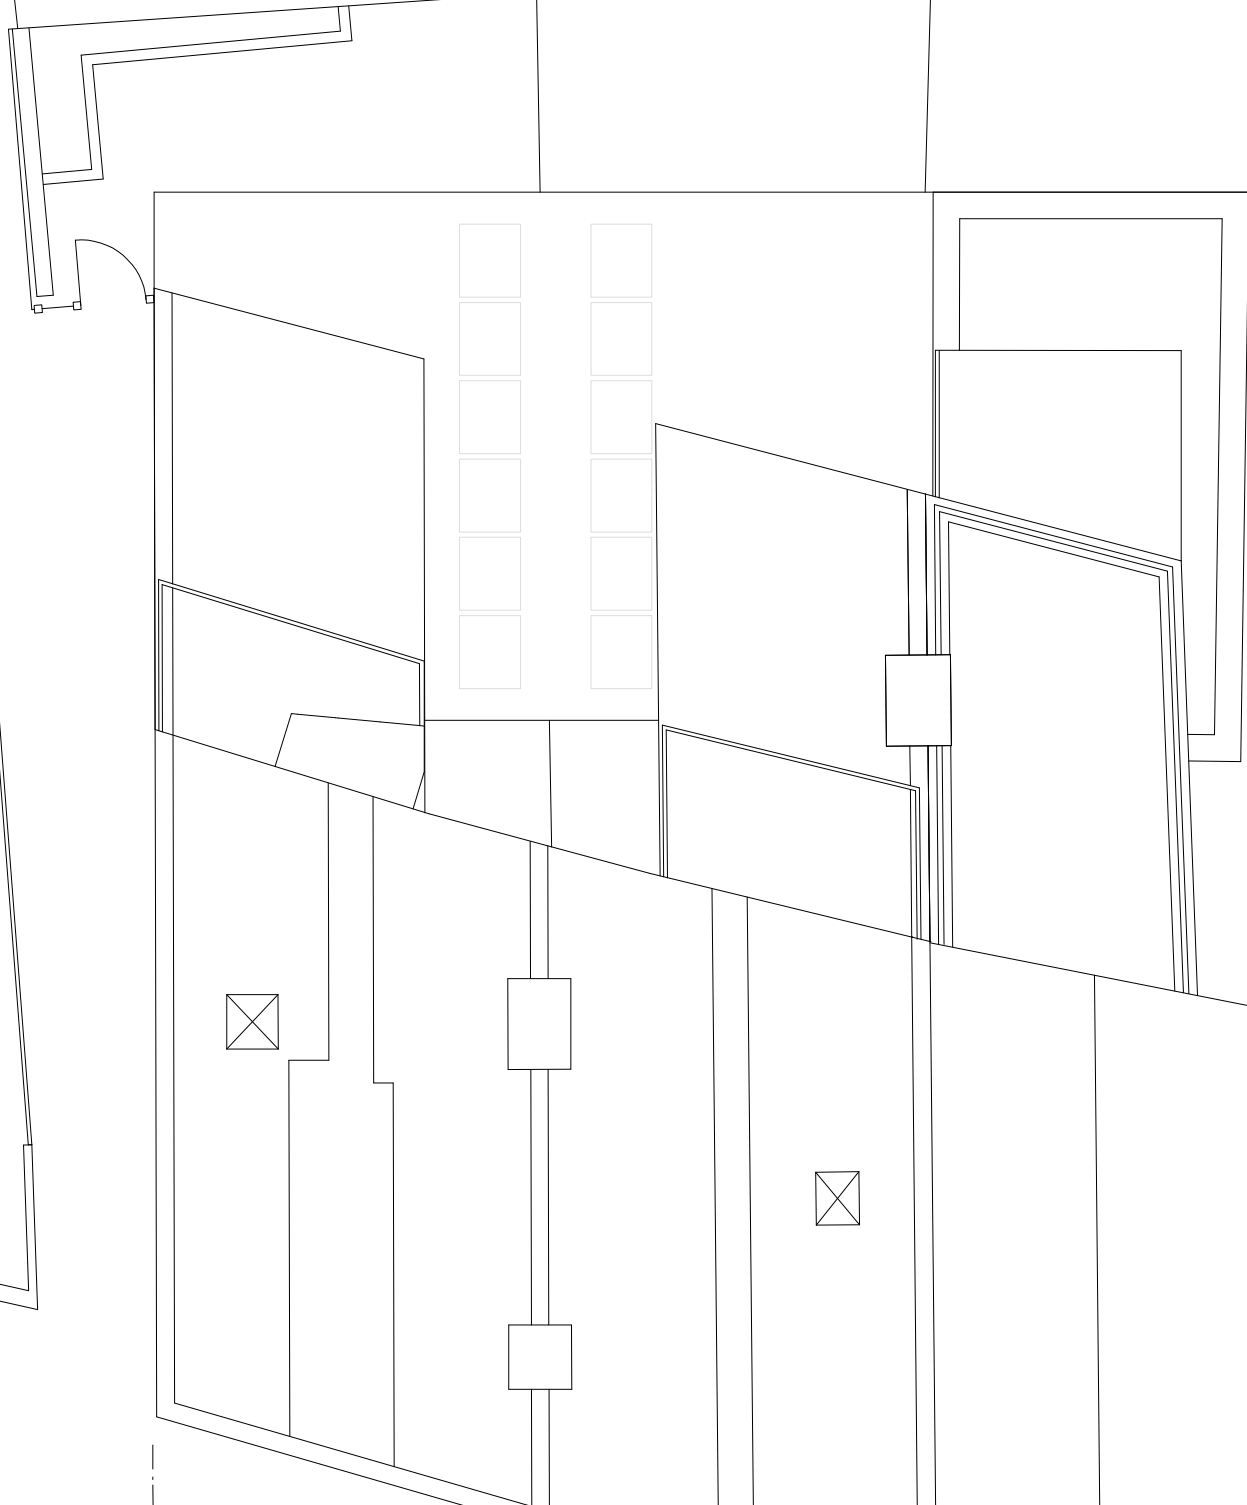

**WEECH
HALL**

**118
FORTUNE GREEN ROAD**

**116
FORTUNE GREEN ROAD**

Fortune Green Road (Pavement)

114

