

**DRAWING TITLE:**

**SIDE ELEVATIONS  
EXISTING / PROPOSED**

**DRAWING STATUS**

FULL PLANNING APPLICATION

RB

DRAWN :

**A3**

SHEET SIZE:

23/10/2014

**116 & 118 Fortune Green Road  
London NW6 1DH**

PROJECT

**DRAWING No.: NW61DH-Prx - 012\_rev-01**

**1:100**

SCALE :

NW61DH  
Prx


PROJ No.

01

REV. No.

DATE :


**SIDE ELEVATION, existing**

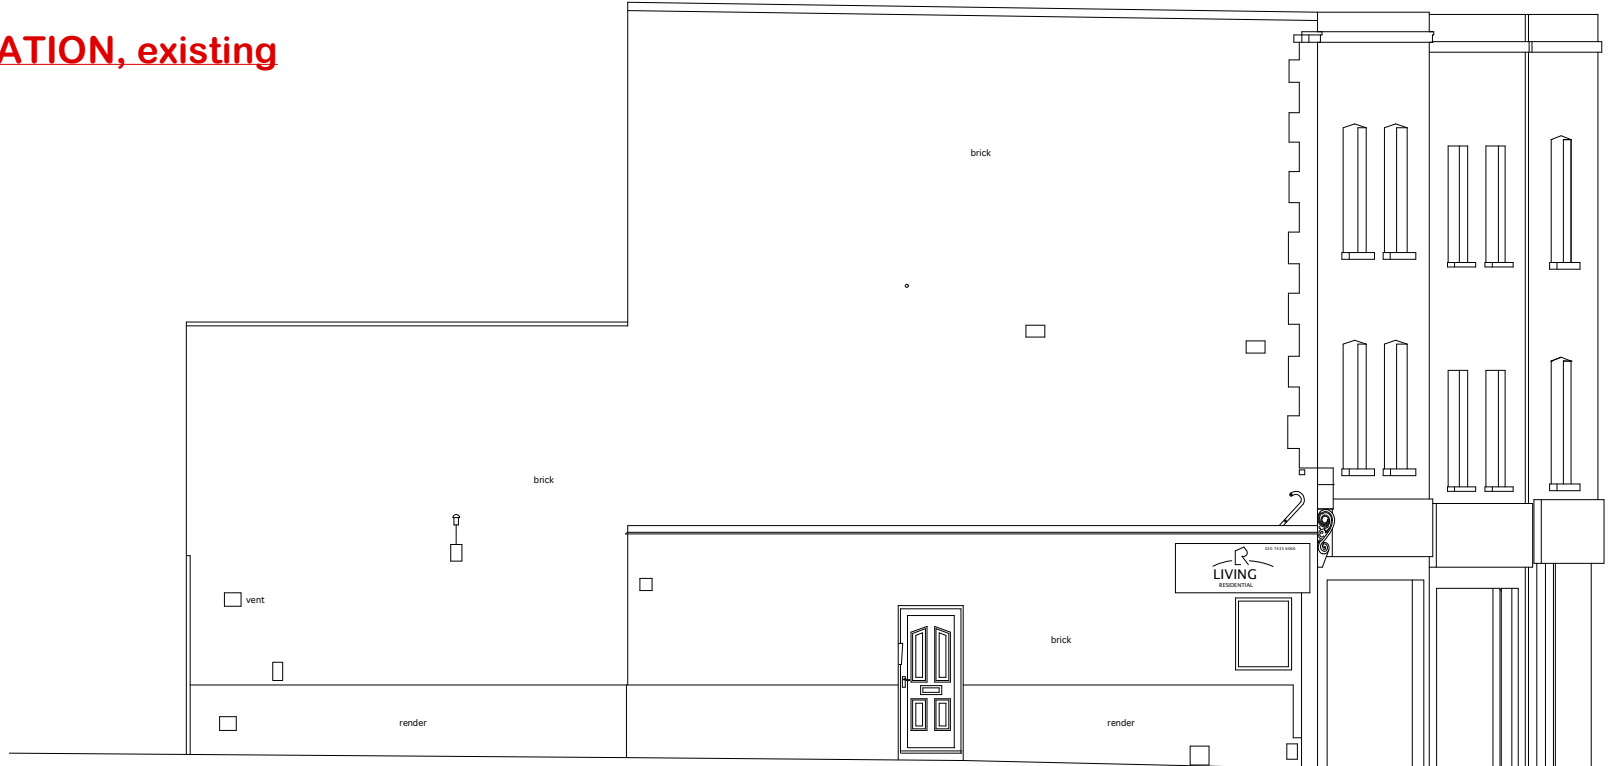

NORTH ELEVATION (SIDE)

Δ 78.00m A.O.D.

**SIDE ELEVATION, proposed**

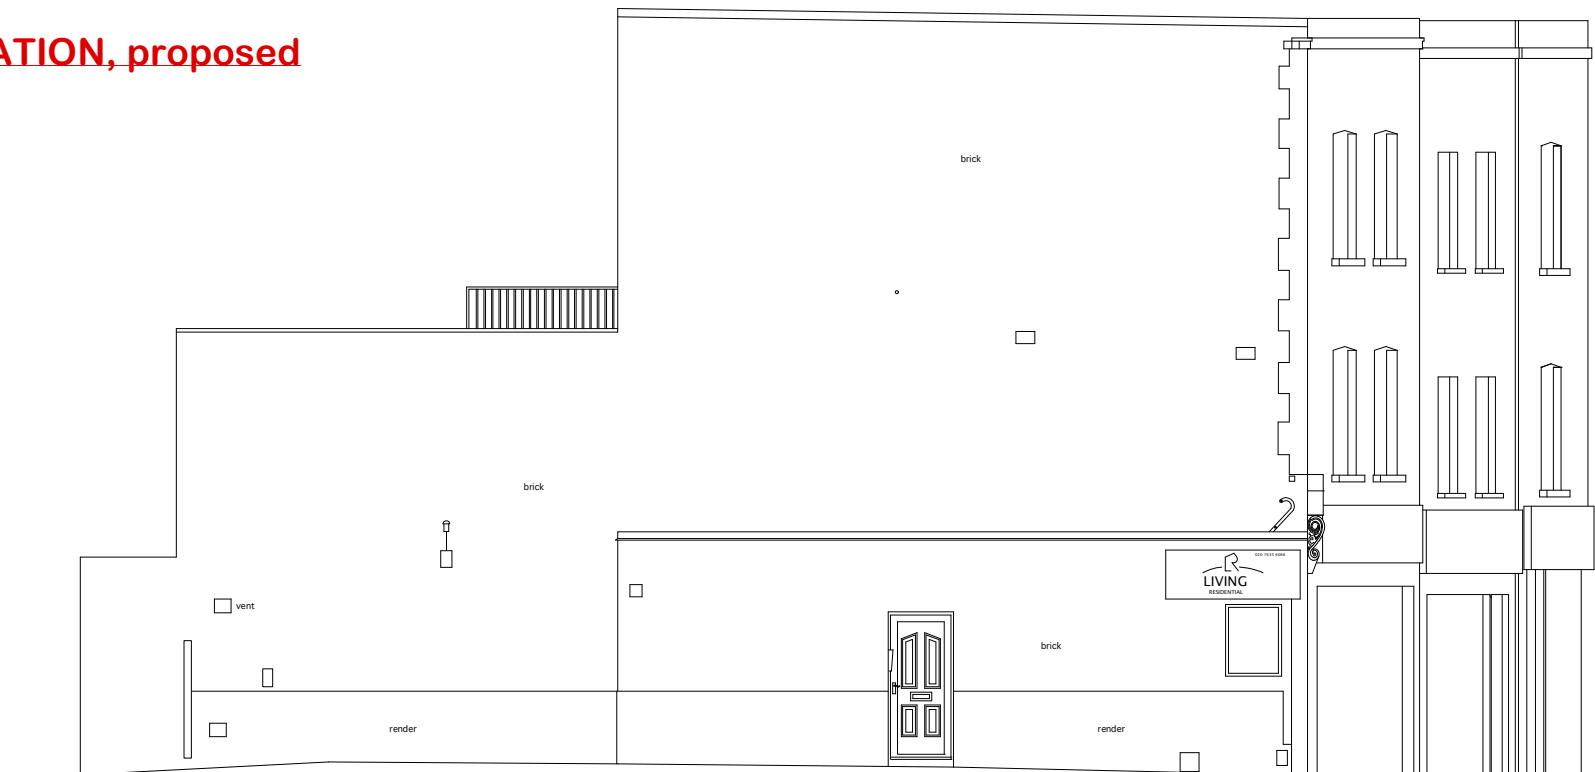

NORTH ELEVATION (SIDE)

Δ 78.00m A.O.D.

**Existing side elevations of rear outriggers - ground floor to receive partial infill**



NORTH ELEVATION (REAR SIDE)

Δ 78.00m A.O.D.



SOUTH ELEVATION (REAR SIDE)

Δ 78.00m A.O.D.