



ground floor plan

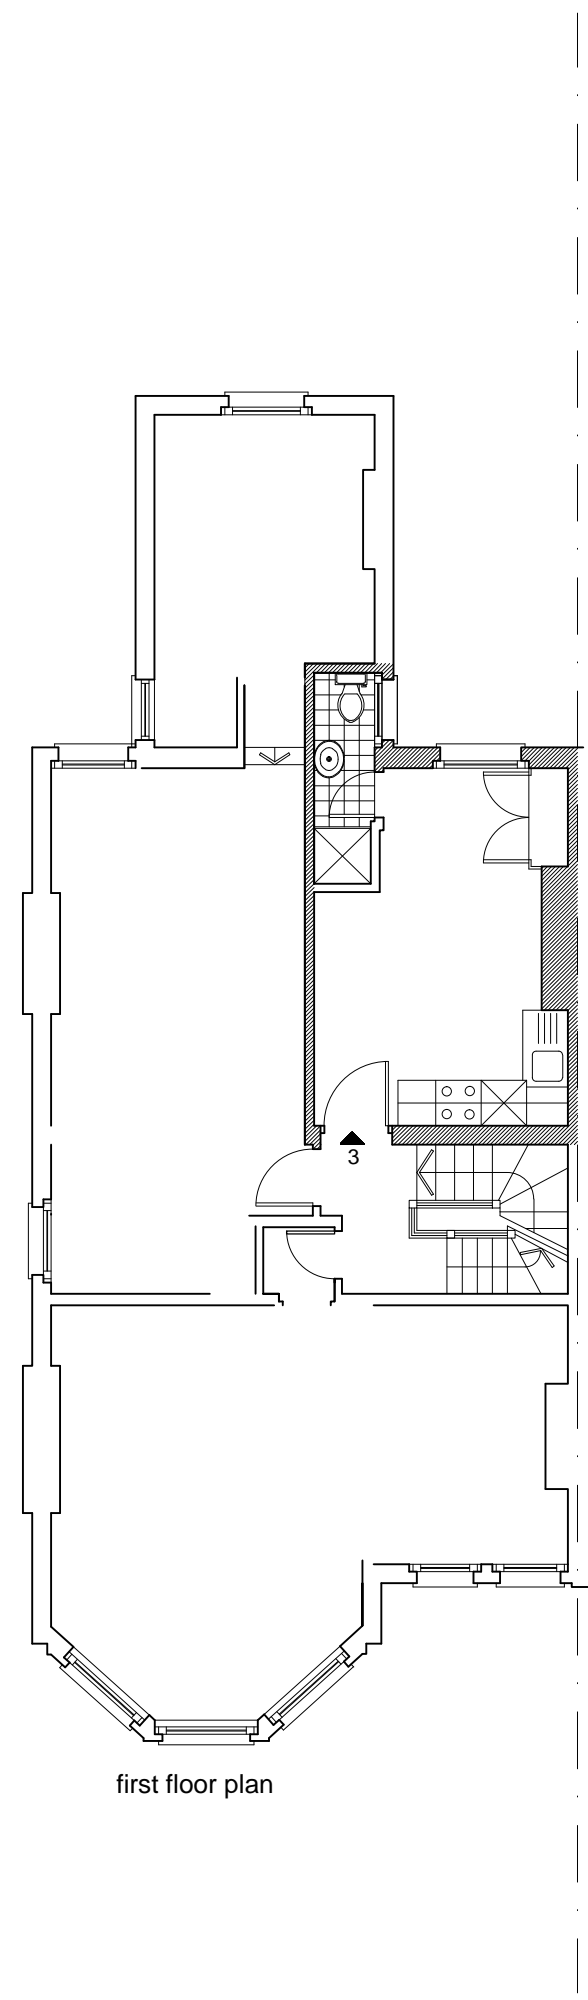

first floor plan

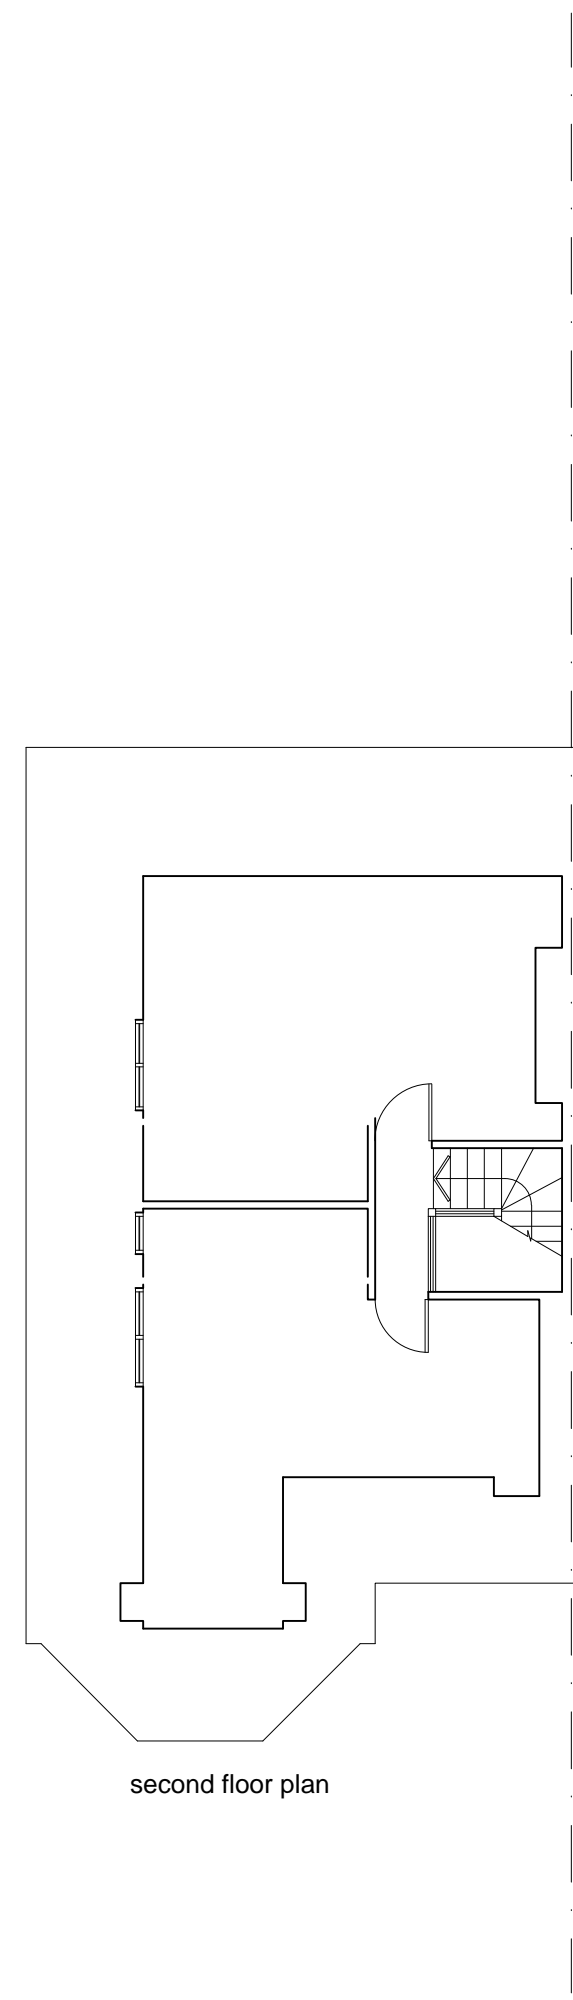

second floor plan

No	Revision	Date
----	----------	------

Do not scale this drawing: work to figured dimensions and against dimensions on site
Report any discrepancies immediately to the architect

Job Title
15 Rondu Road London NW2 3HB
FLAT 3

date: Sept 2010 scale 1:100@A3 drawing number: **15 RR 103**
Harrison Architects 36 Nightingale Lane London N8 7QU
Tel: 020 8348 5919 Fax: 020 8348 3141 e-mail: magda@harrisonarchitects.co.uk