


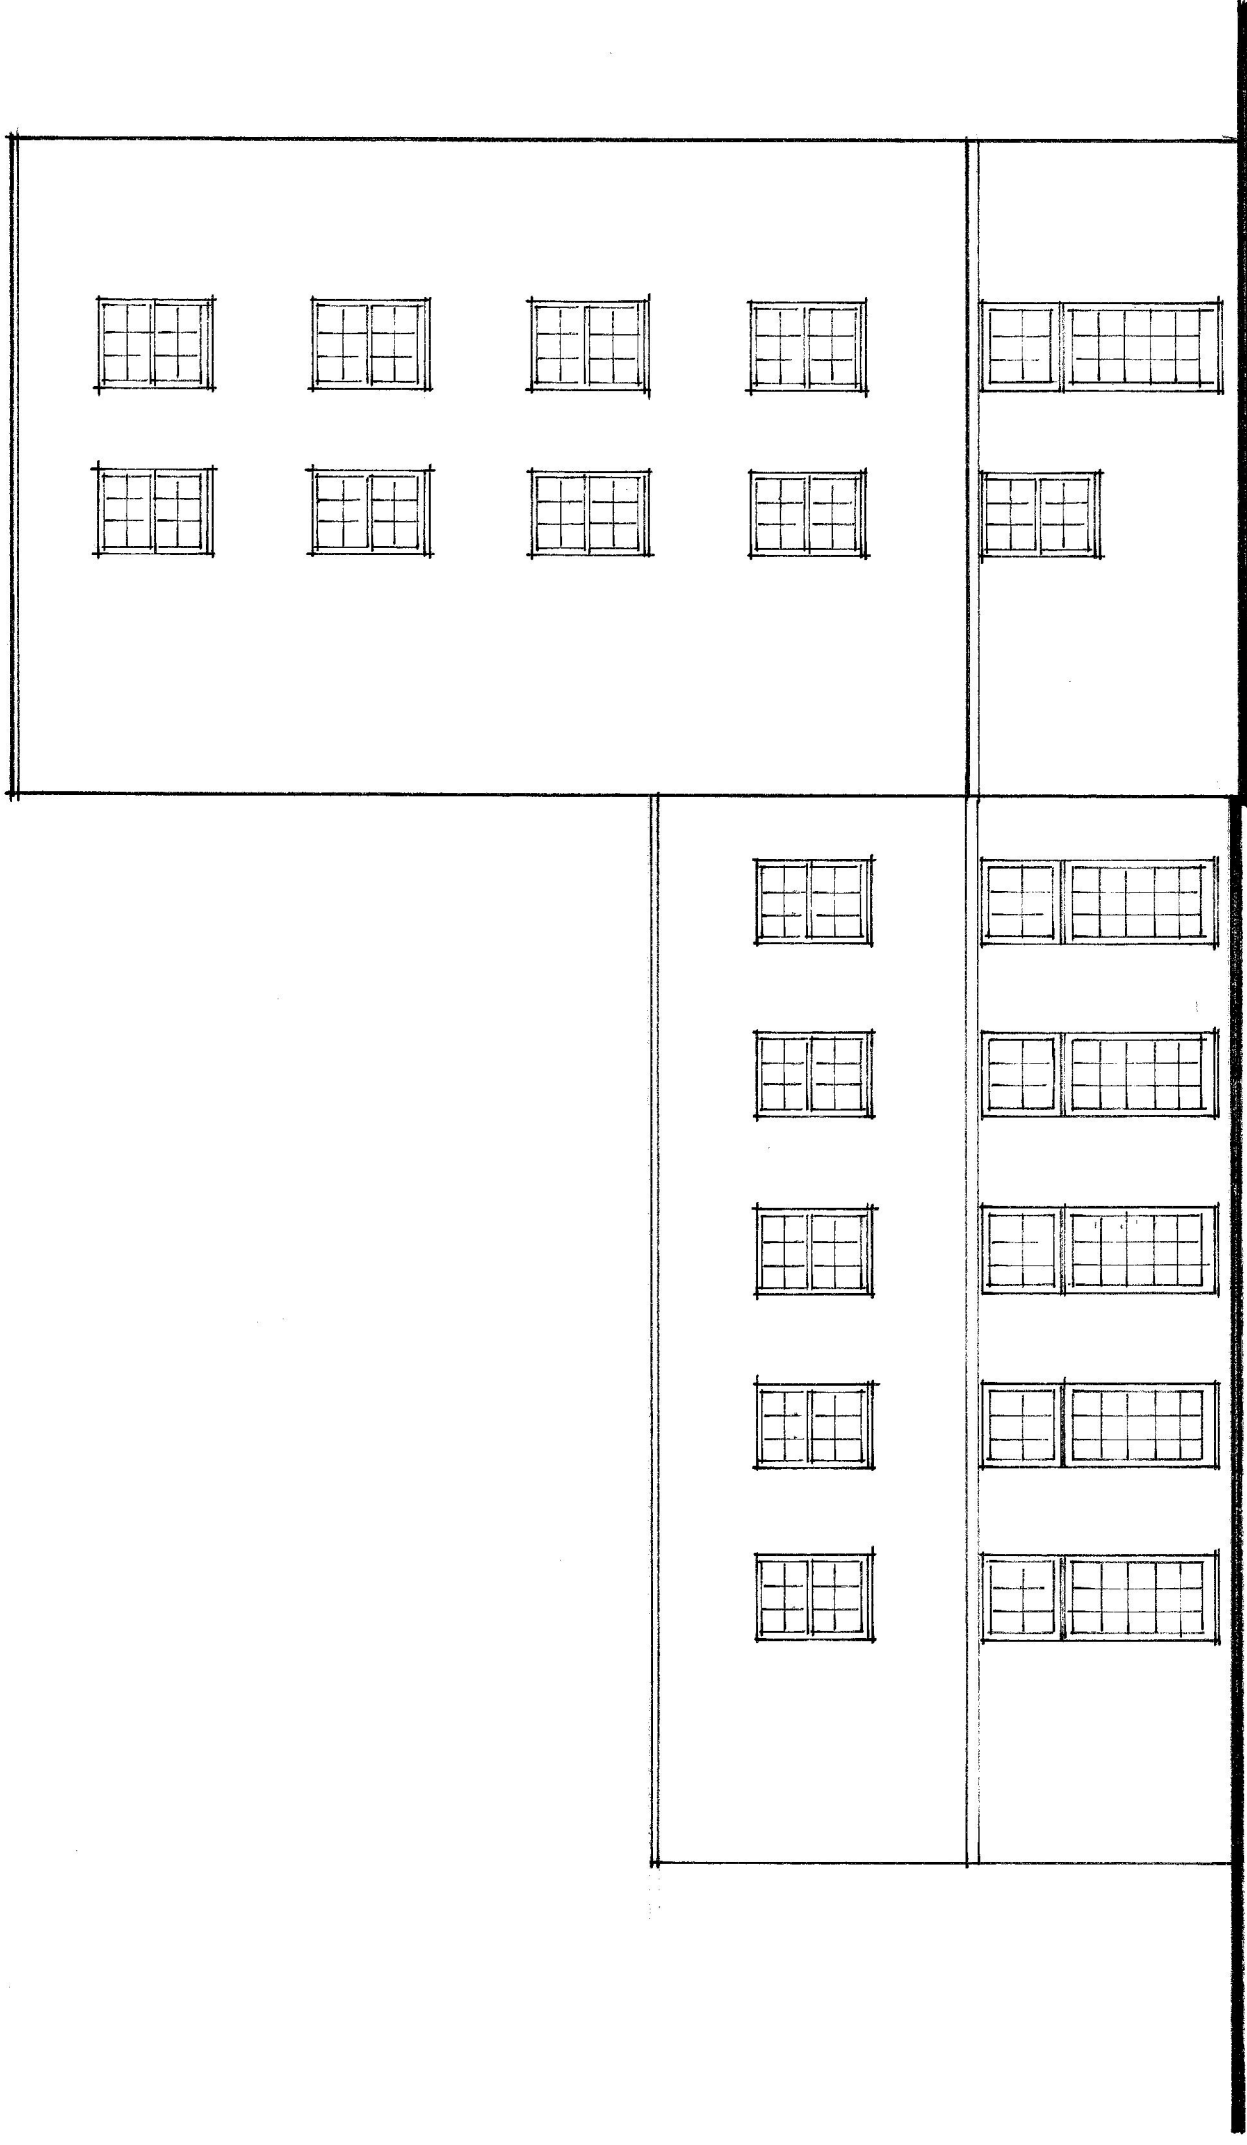

SOUTH ELEVATION



Unit 11 Barwell Business Park • Chessington • Surrey • KT9 2NY • Tel: 0208 397 3700

Project: Renewal of existing windows and doors at:-

Goldsmiths House, Park Village East, NW1 3SX

Client: Viridian Housing

Title: EXISTING ELEVATION (Sheet 2 of 4)

Drawn: RAB

Scale: 1:100 at A3

Drg No. 14 / 482 / 2