


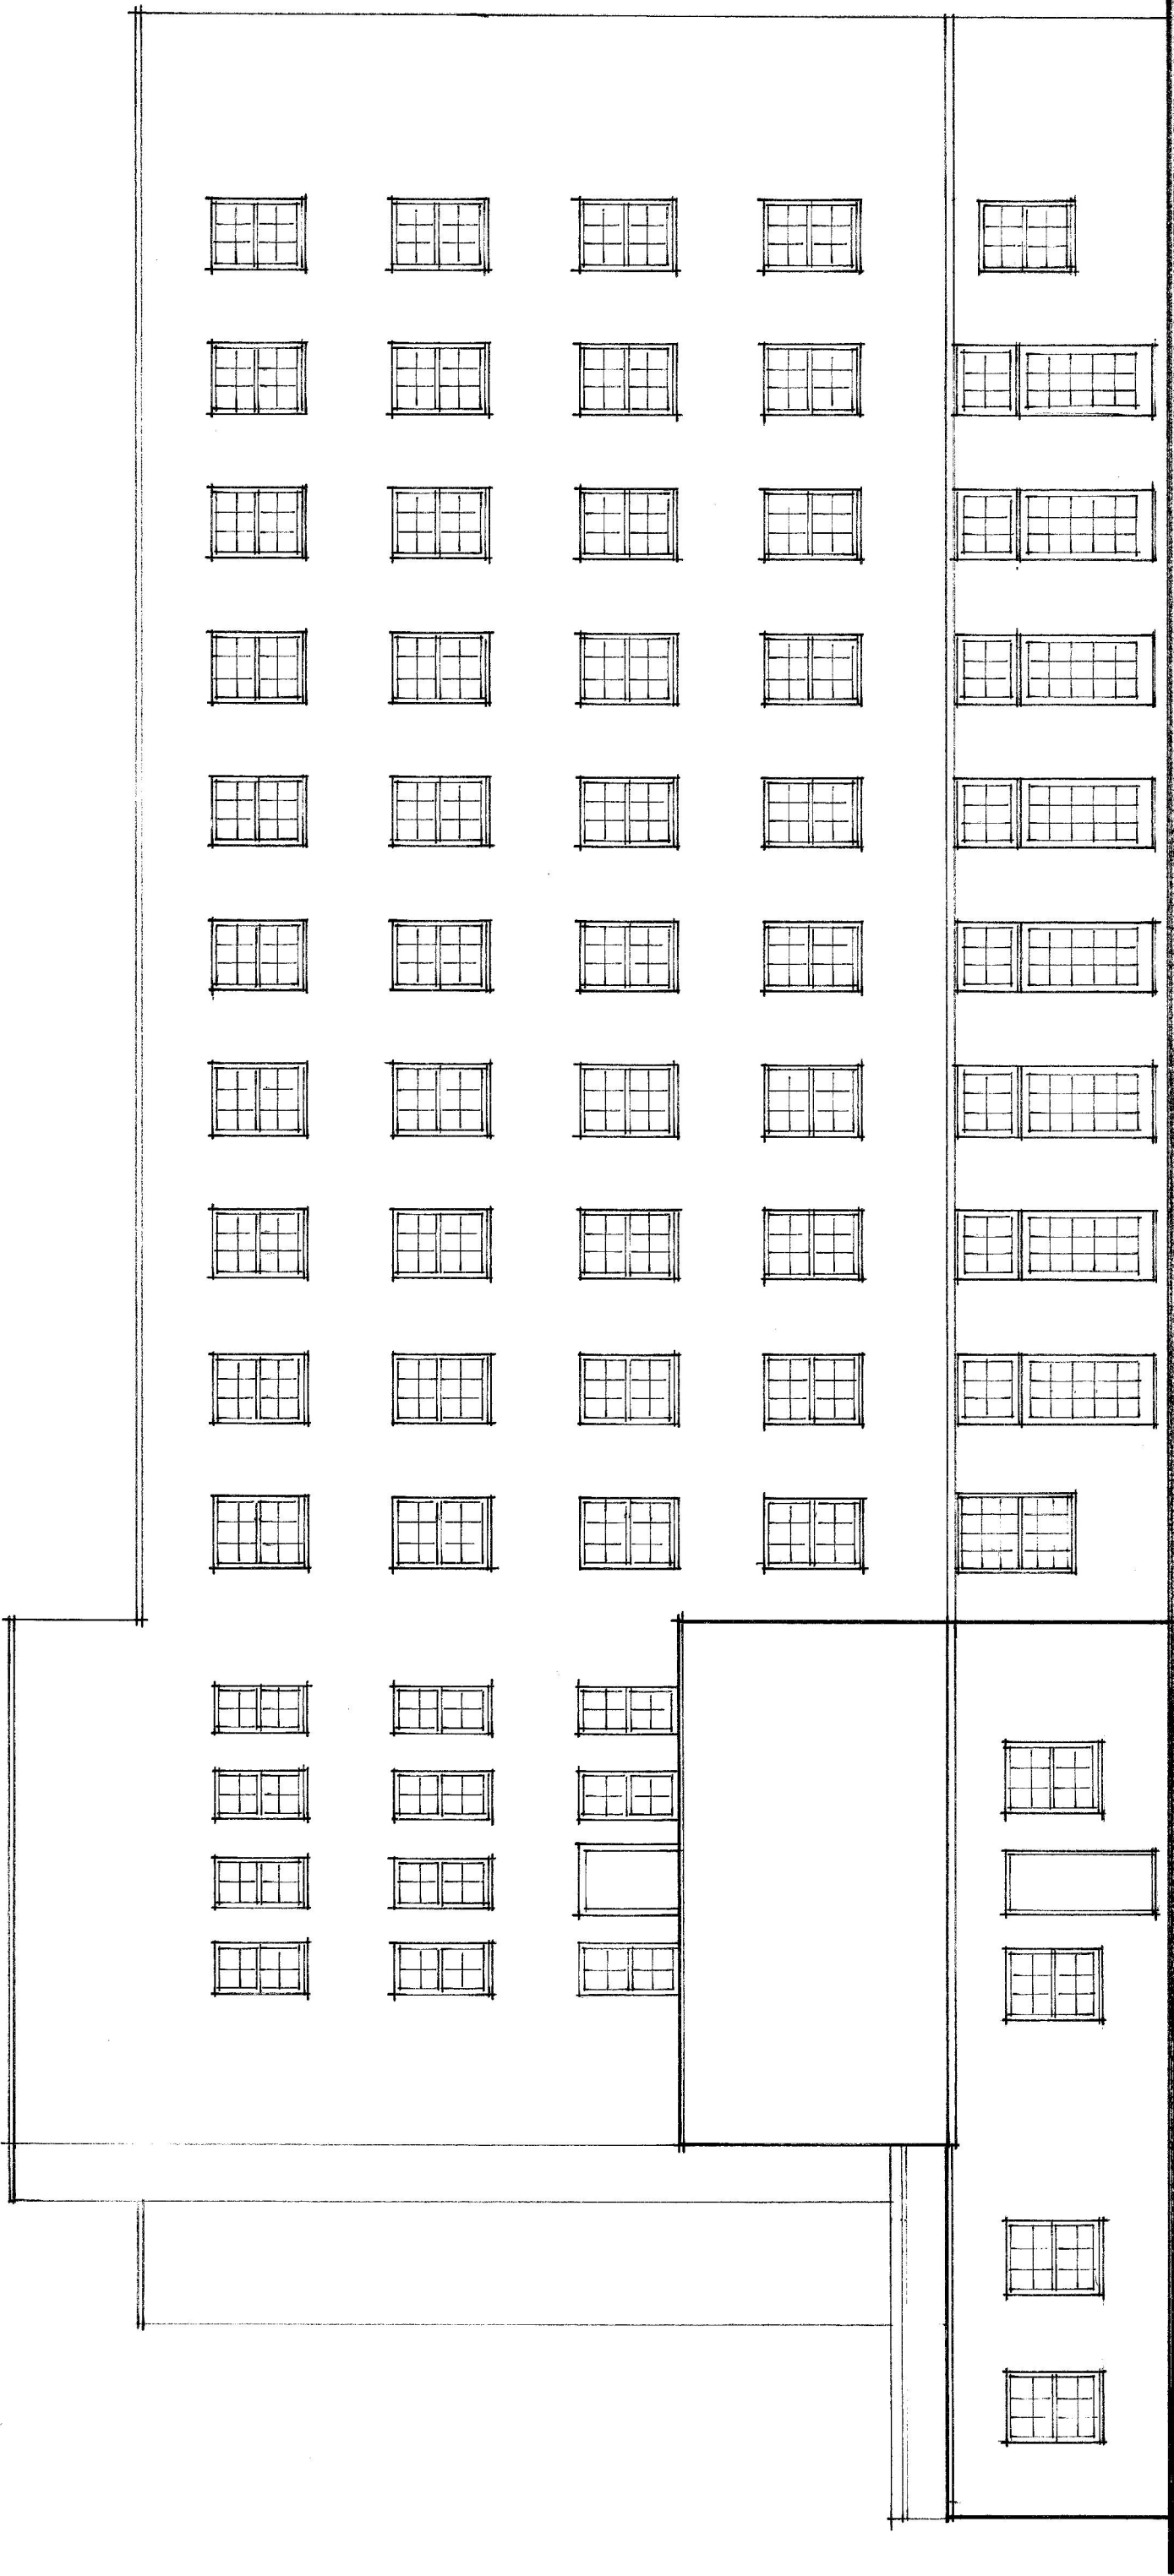

EAST ELEVATION (REAR)



Nationcare
WINDOWS & PROPERTY SERVICES

Unit 11 Barwell Business Park • Chesington • Surrey • KT9 2NY • Tel: 0208 397 3700

Project: Renewal of existing windows and doors at:-
Goldsmiths House, Park Village East, NW1 3SX

Client: Viridian Housing

Title: EXISTING ELEVATION (Sheet 3 of 4)

Drawn: RAB **Scale:** 1:100 at A3 **Dwg No.** 14 / 482 / 3