


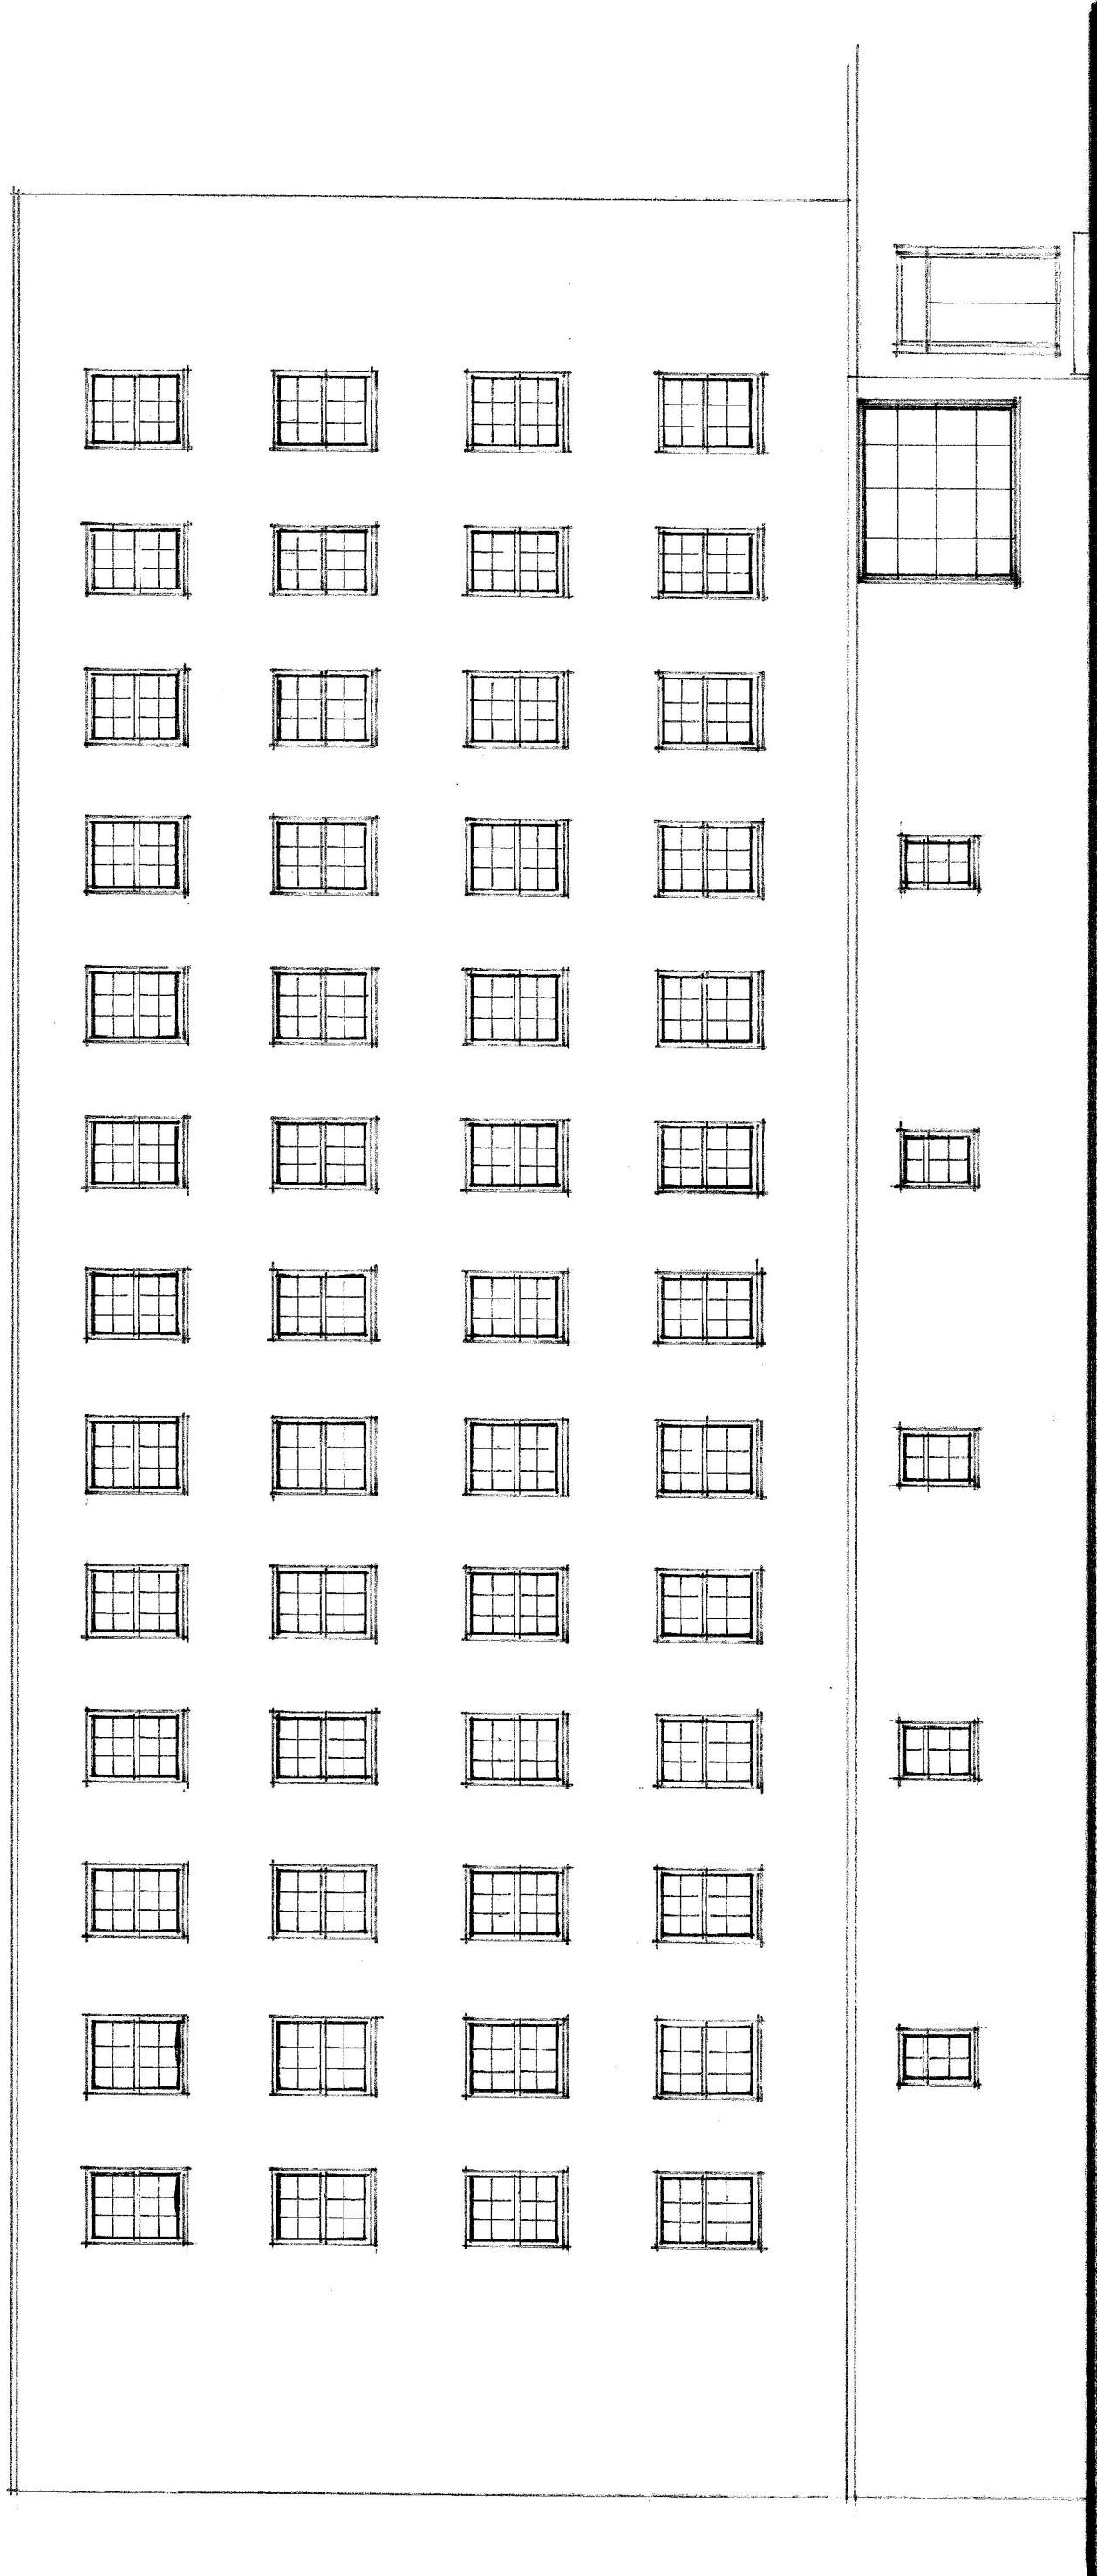

WEST ELEVATION (FRONT)



Unit 11 Barwell Business Park • Chessington • Surrey • KT9 2NY • Tel: 0208 397 3700

Project: Renewal of existing windows and doors at:-
Goldsmiths House, Park Village East, NW1 3SX

Client: Viridian Housing

Title: PROPOSED ELEVATION (Sheet 1 of 4)

Drawn: RAB **Scale:** 1:100 at A3 **Dwg No.** 14 / 482 / 5