


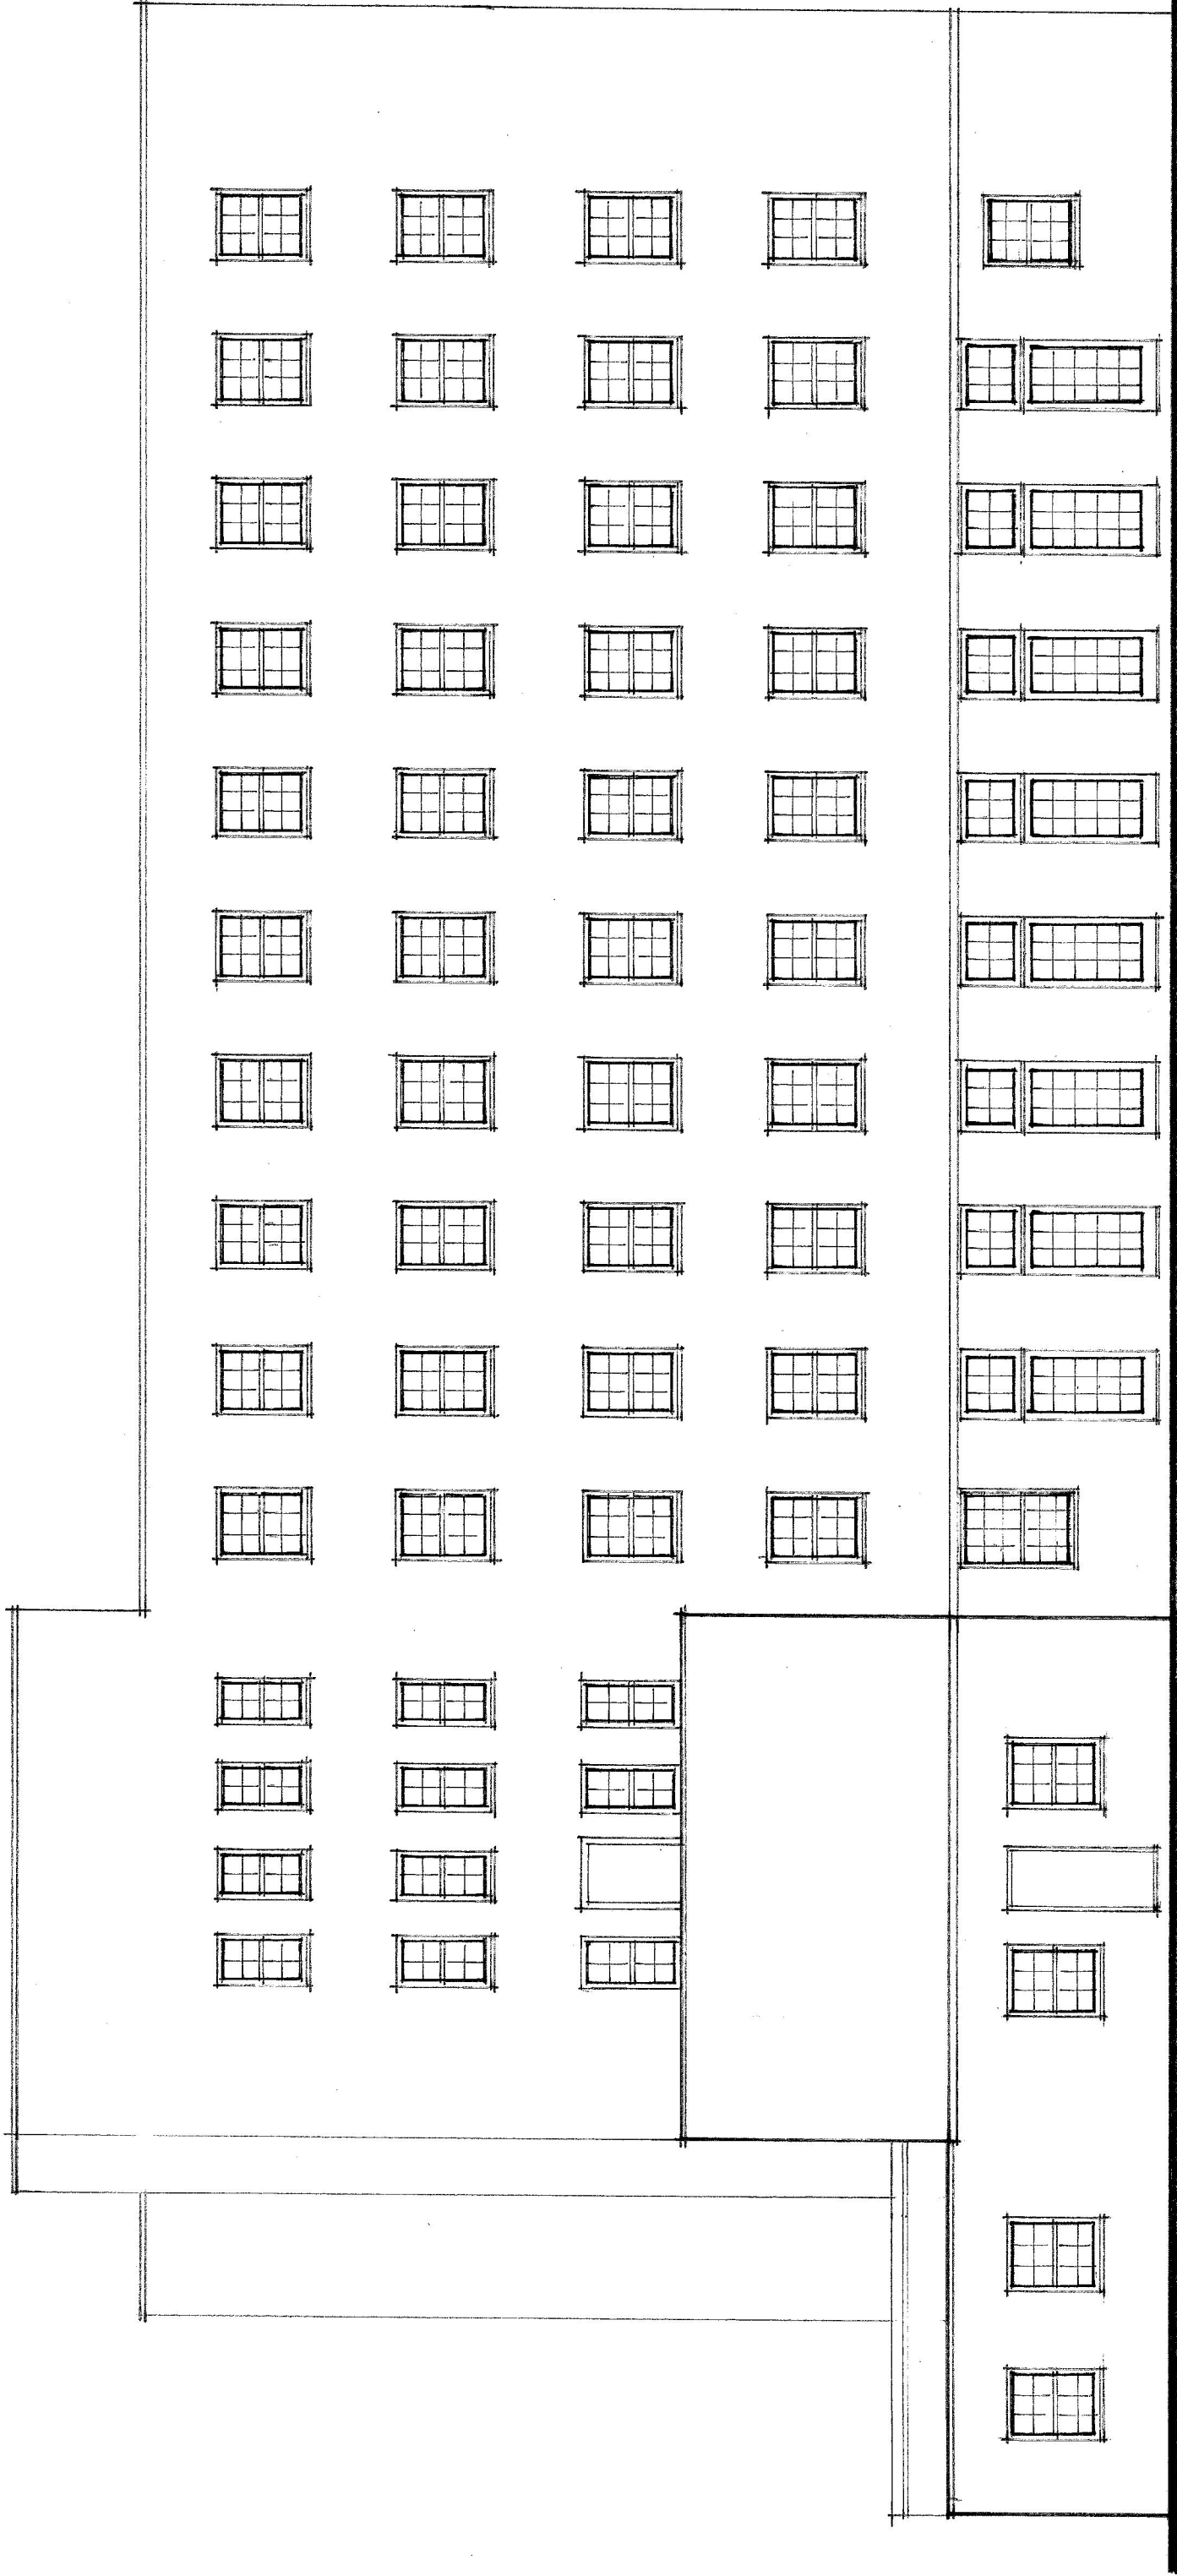

# EAST ELEVATION (REAR)



Unit 11 Barwell Business Park • Chessington • Surrey • KT9 2NY • Tel: 0208 397 3700

**Project:** Renewal of existing windows and doors at:-  
Goldsmiths House, Park Village East, NW1 3SX

**Client:** Viridian Housing

**Title:** **PROPOSED ELEVATION (Sheet 3 of 4)**

**Drawn:** RAB      **Scale:** 1:100 at A3      **Dwg No.** 14 / 482 / 7

