



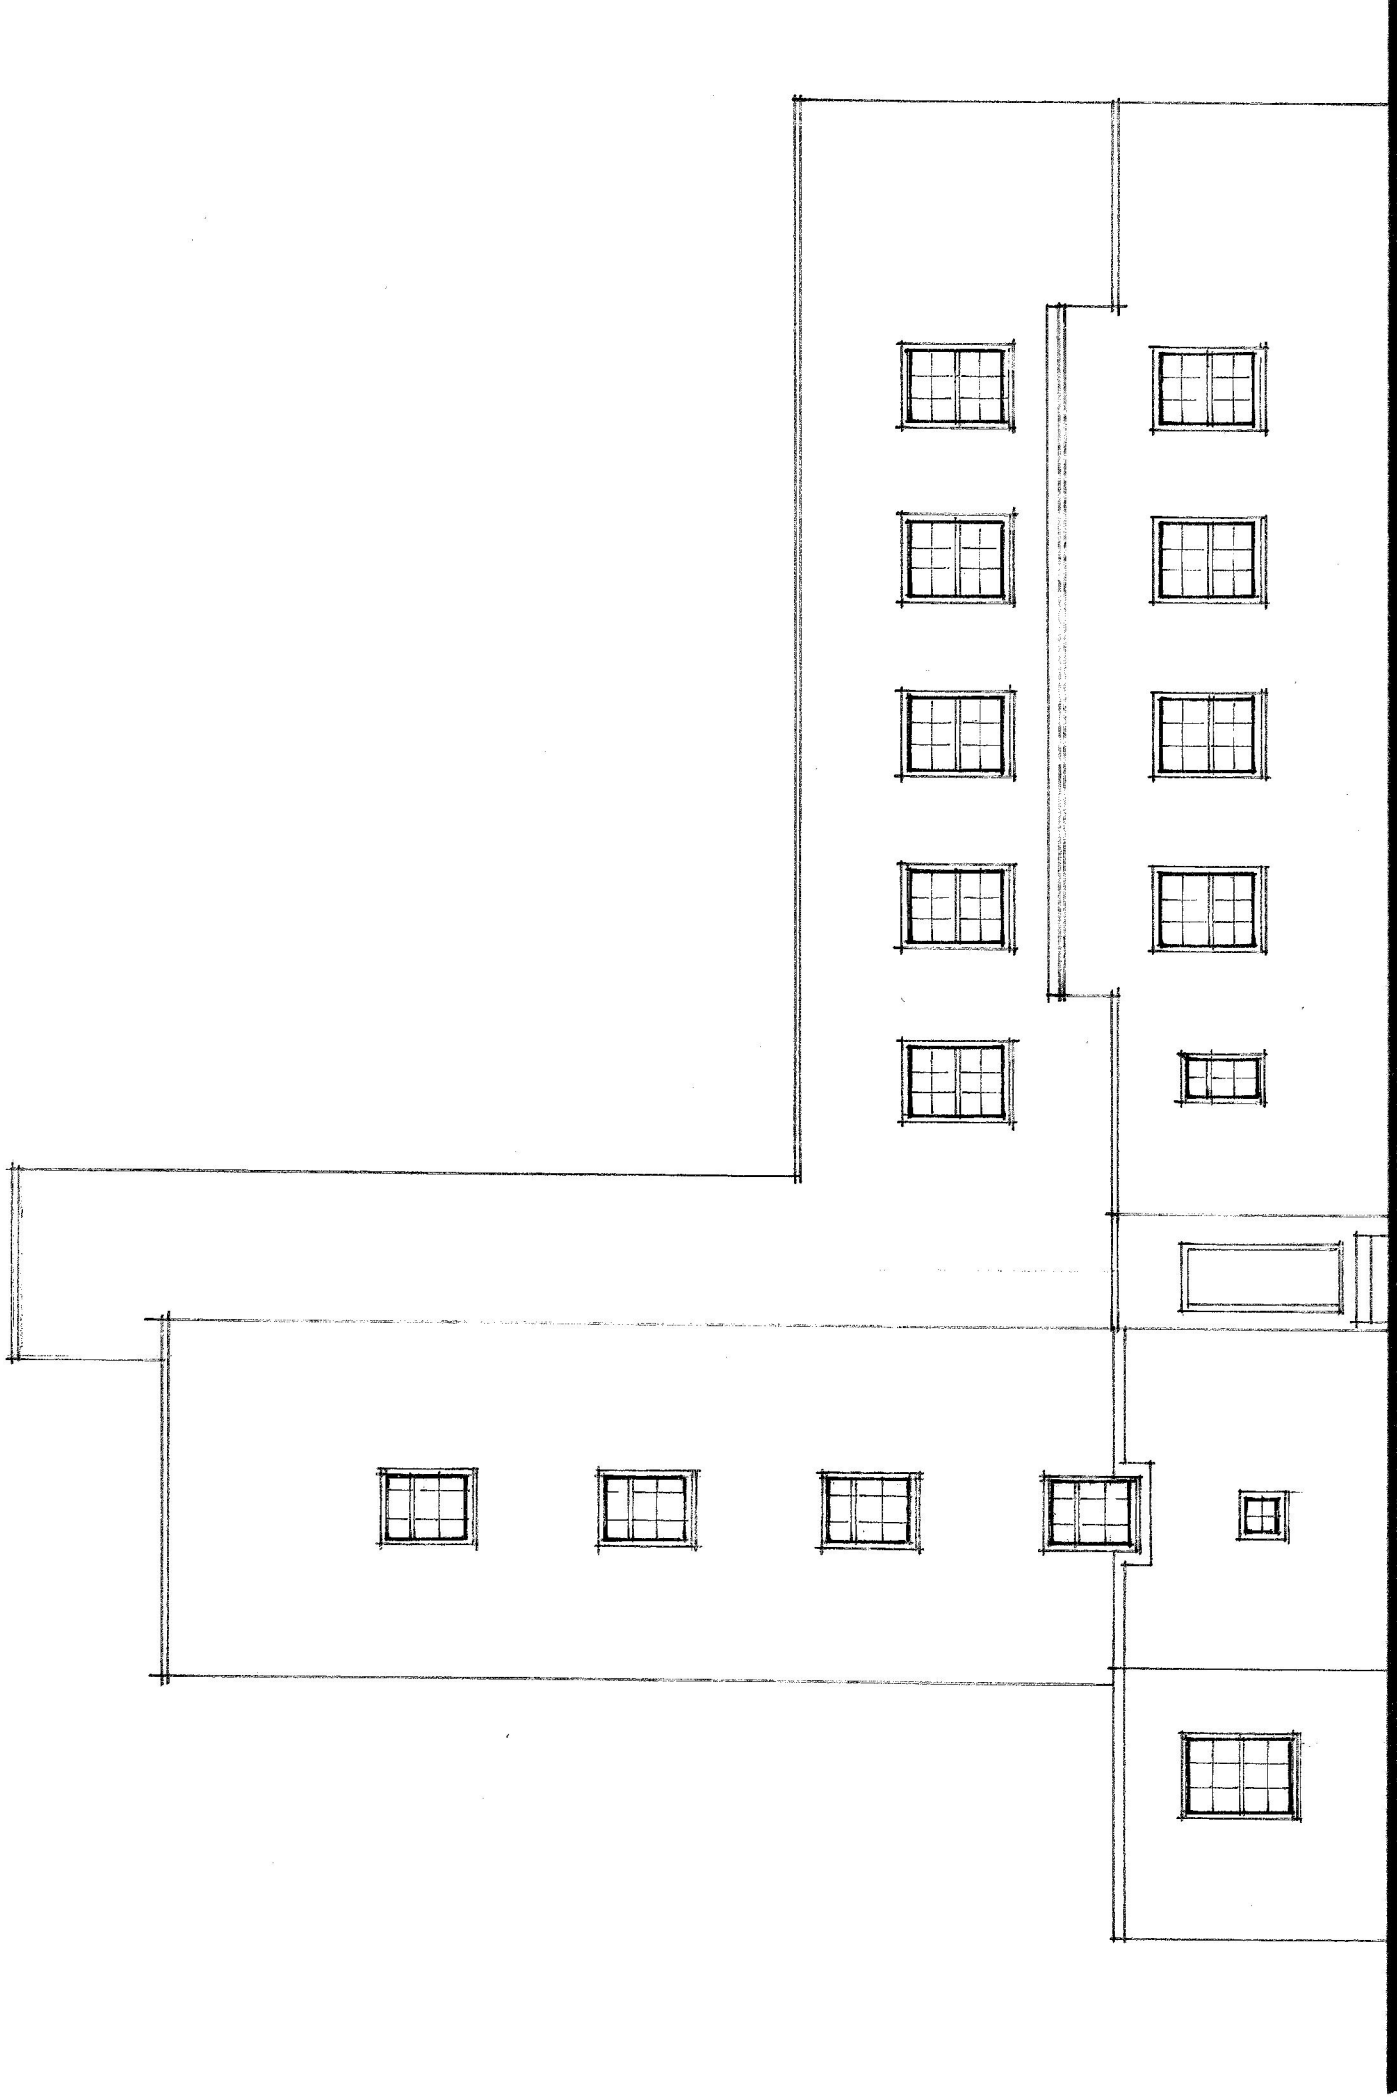

NORTH ELEVATION

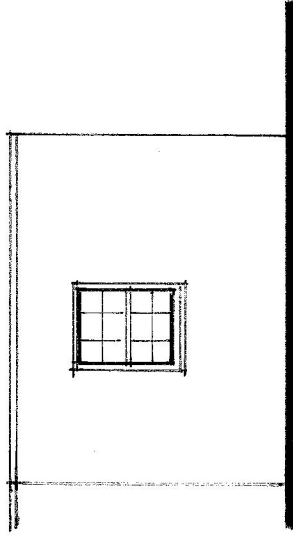

PART WEST ELEVATION

Scale at 1:100 0 1 2 3 4 5 6 7 8 9 10 M



Unit 11 Barwell Business Park • Chessington • Surrey • KT9 2NY • Tel: 0208 397 3700

Project: Renewal of existing windows and doors at:-
Goldsmiths House, Park Village East, NW1 3SX
Client: Viridian Housing
Title: **PROPOSED ELEVATION (Sheet 4 of 4)**
Drawn: RAB Scale: 1:100 at A3 Drg No. 14 / 482 / 8