


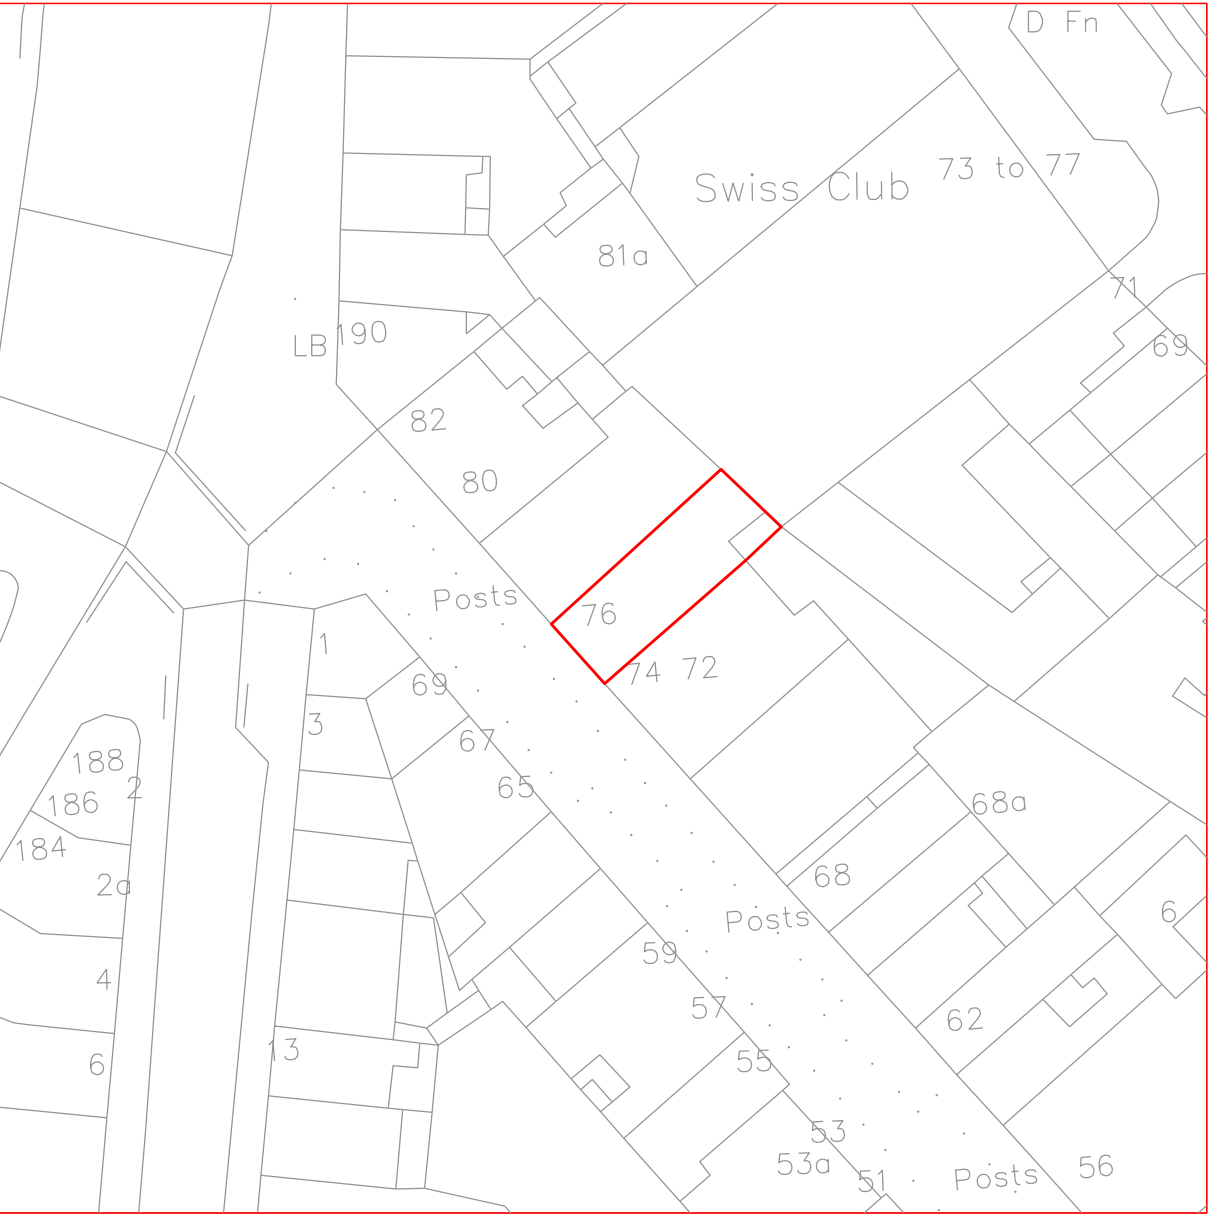
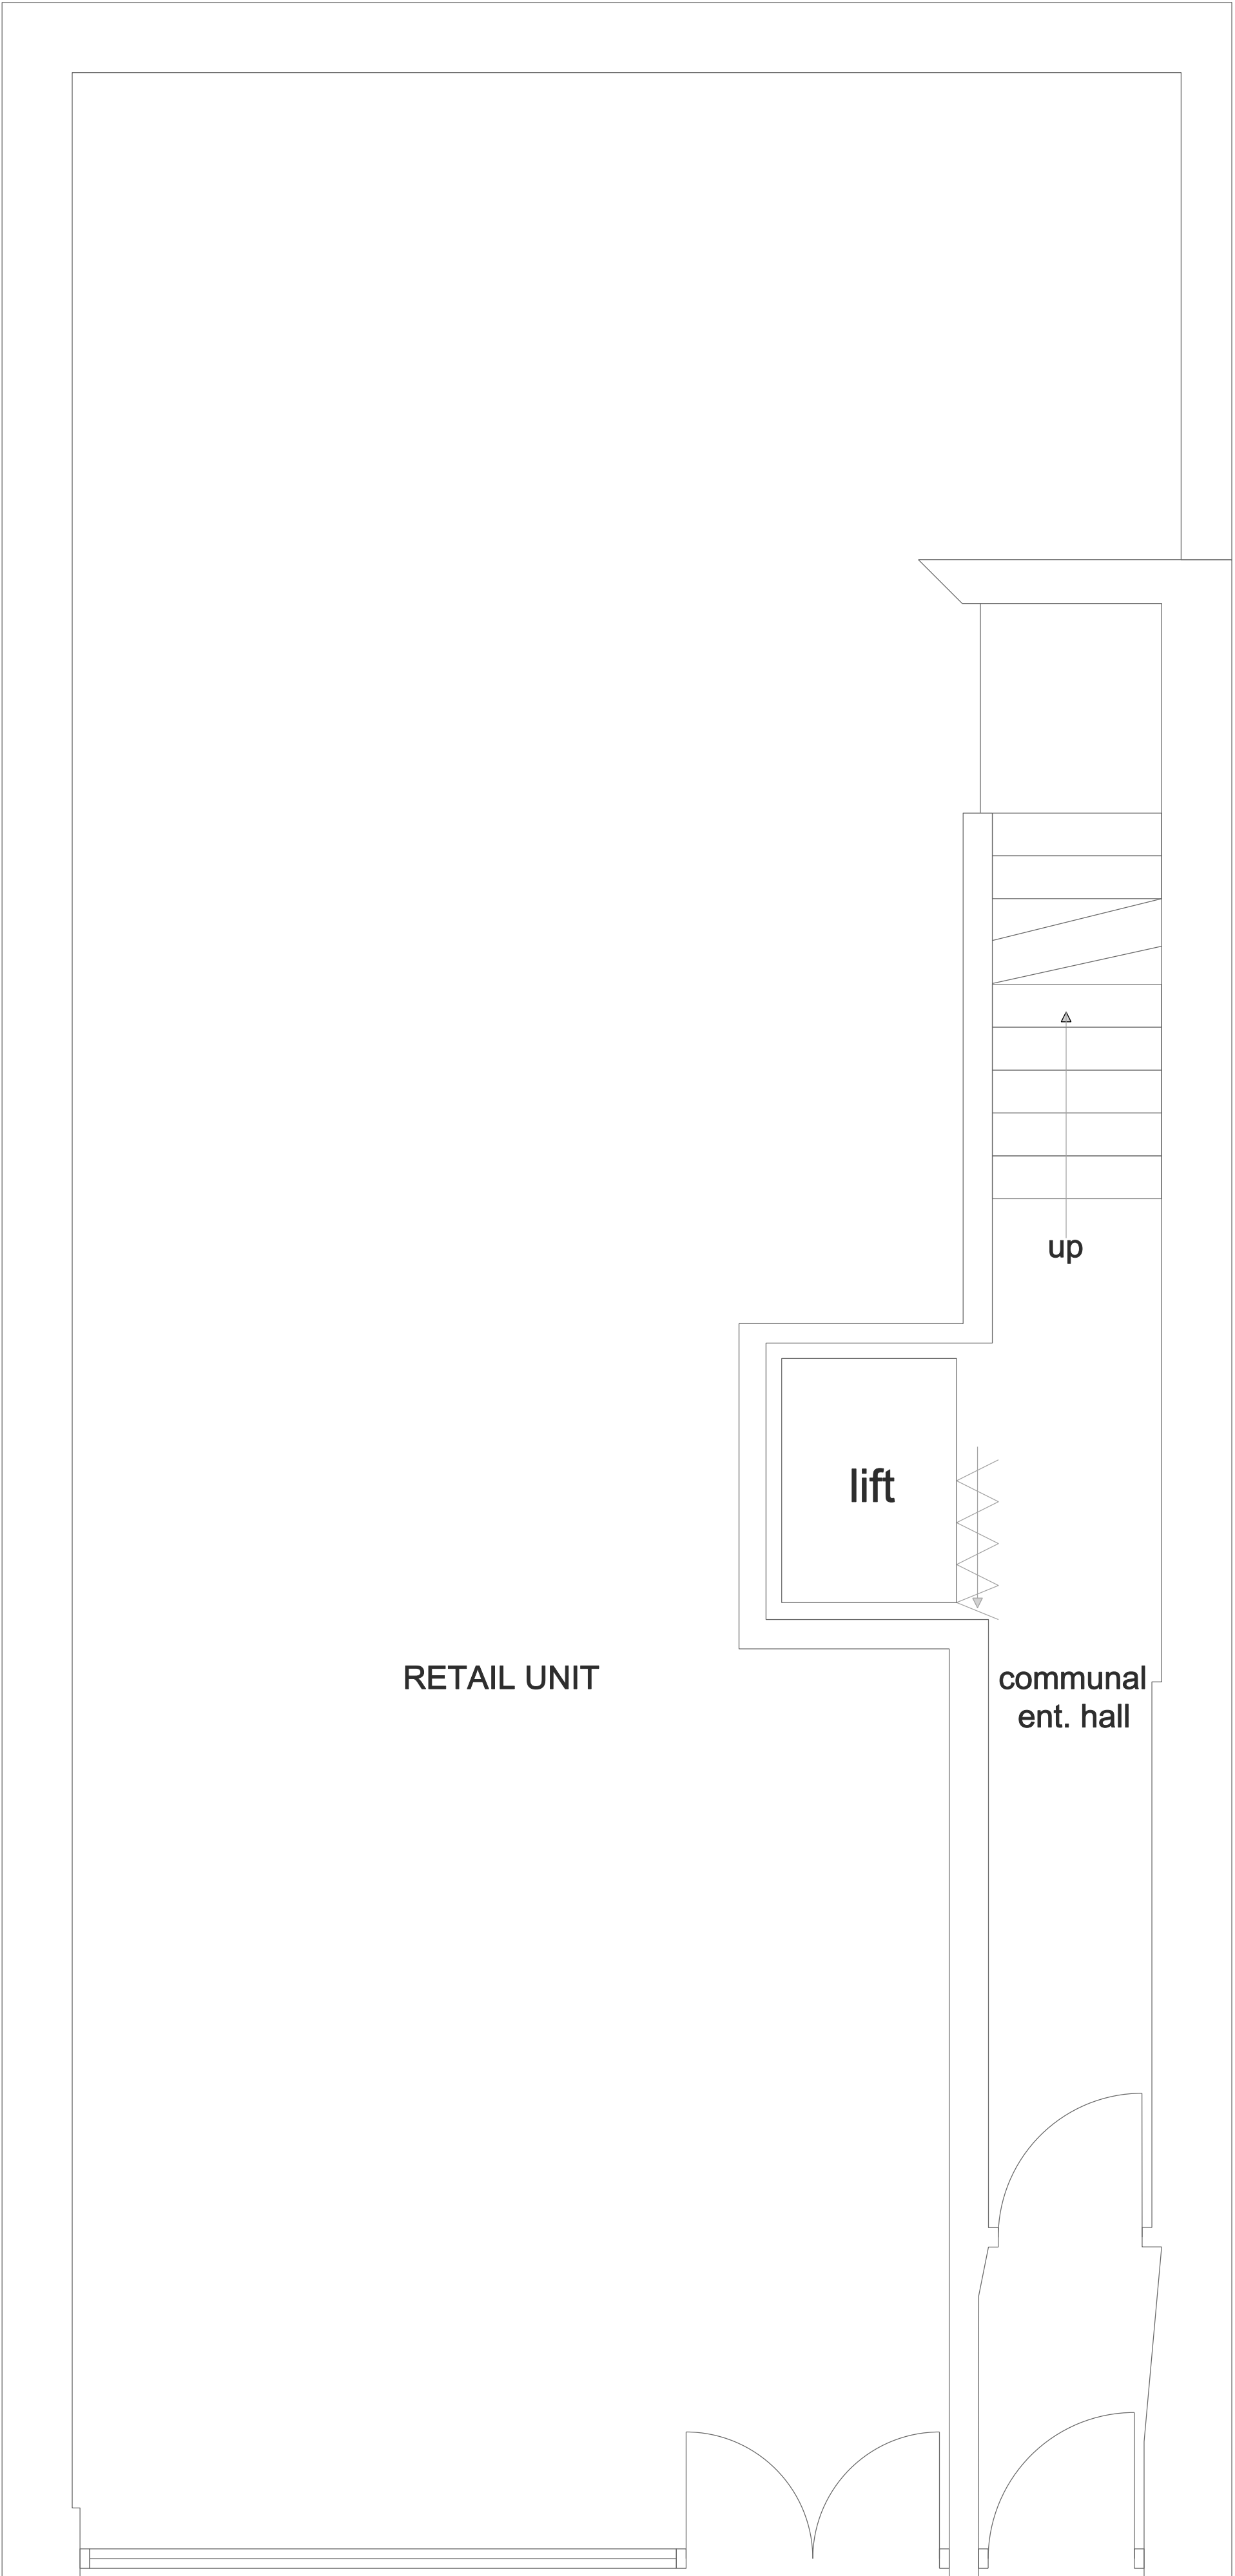


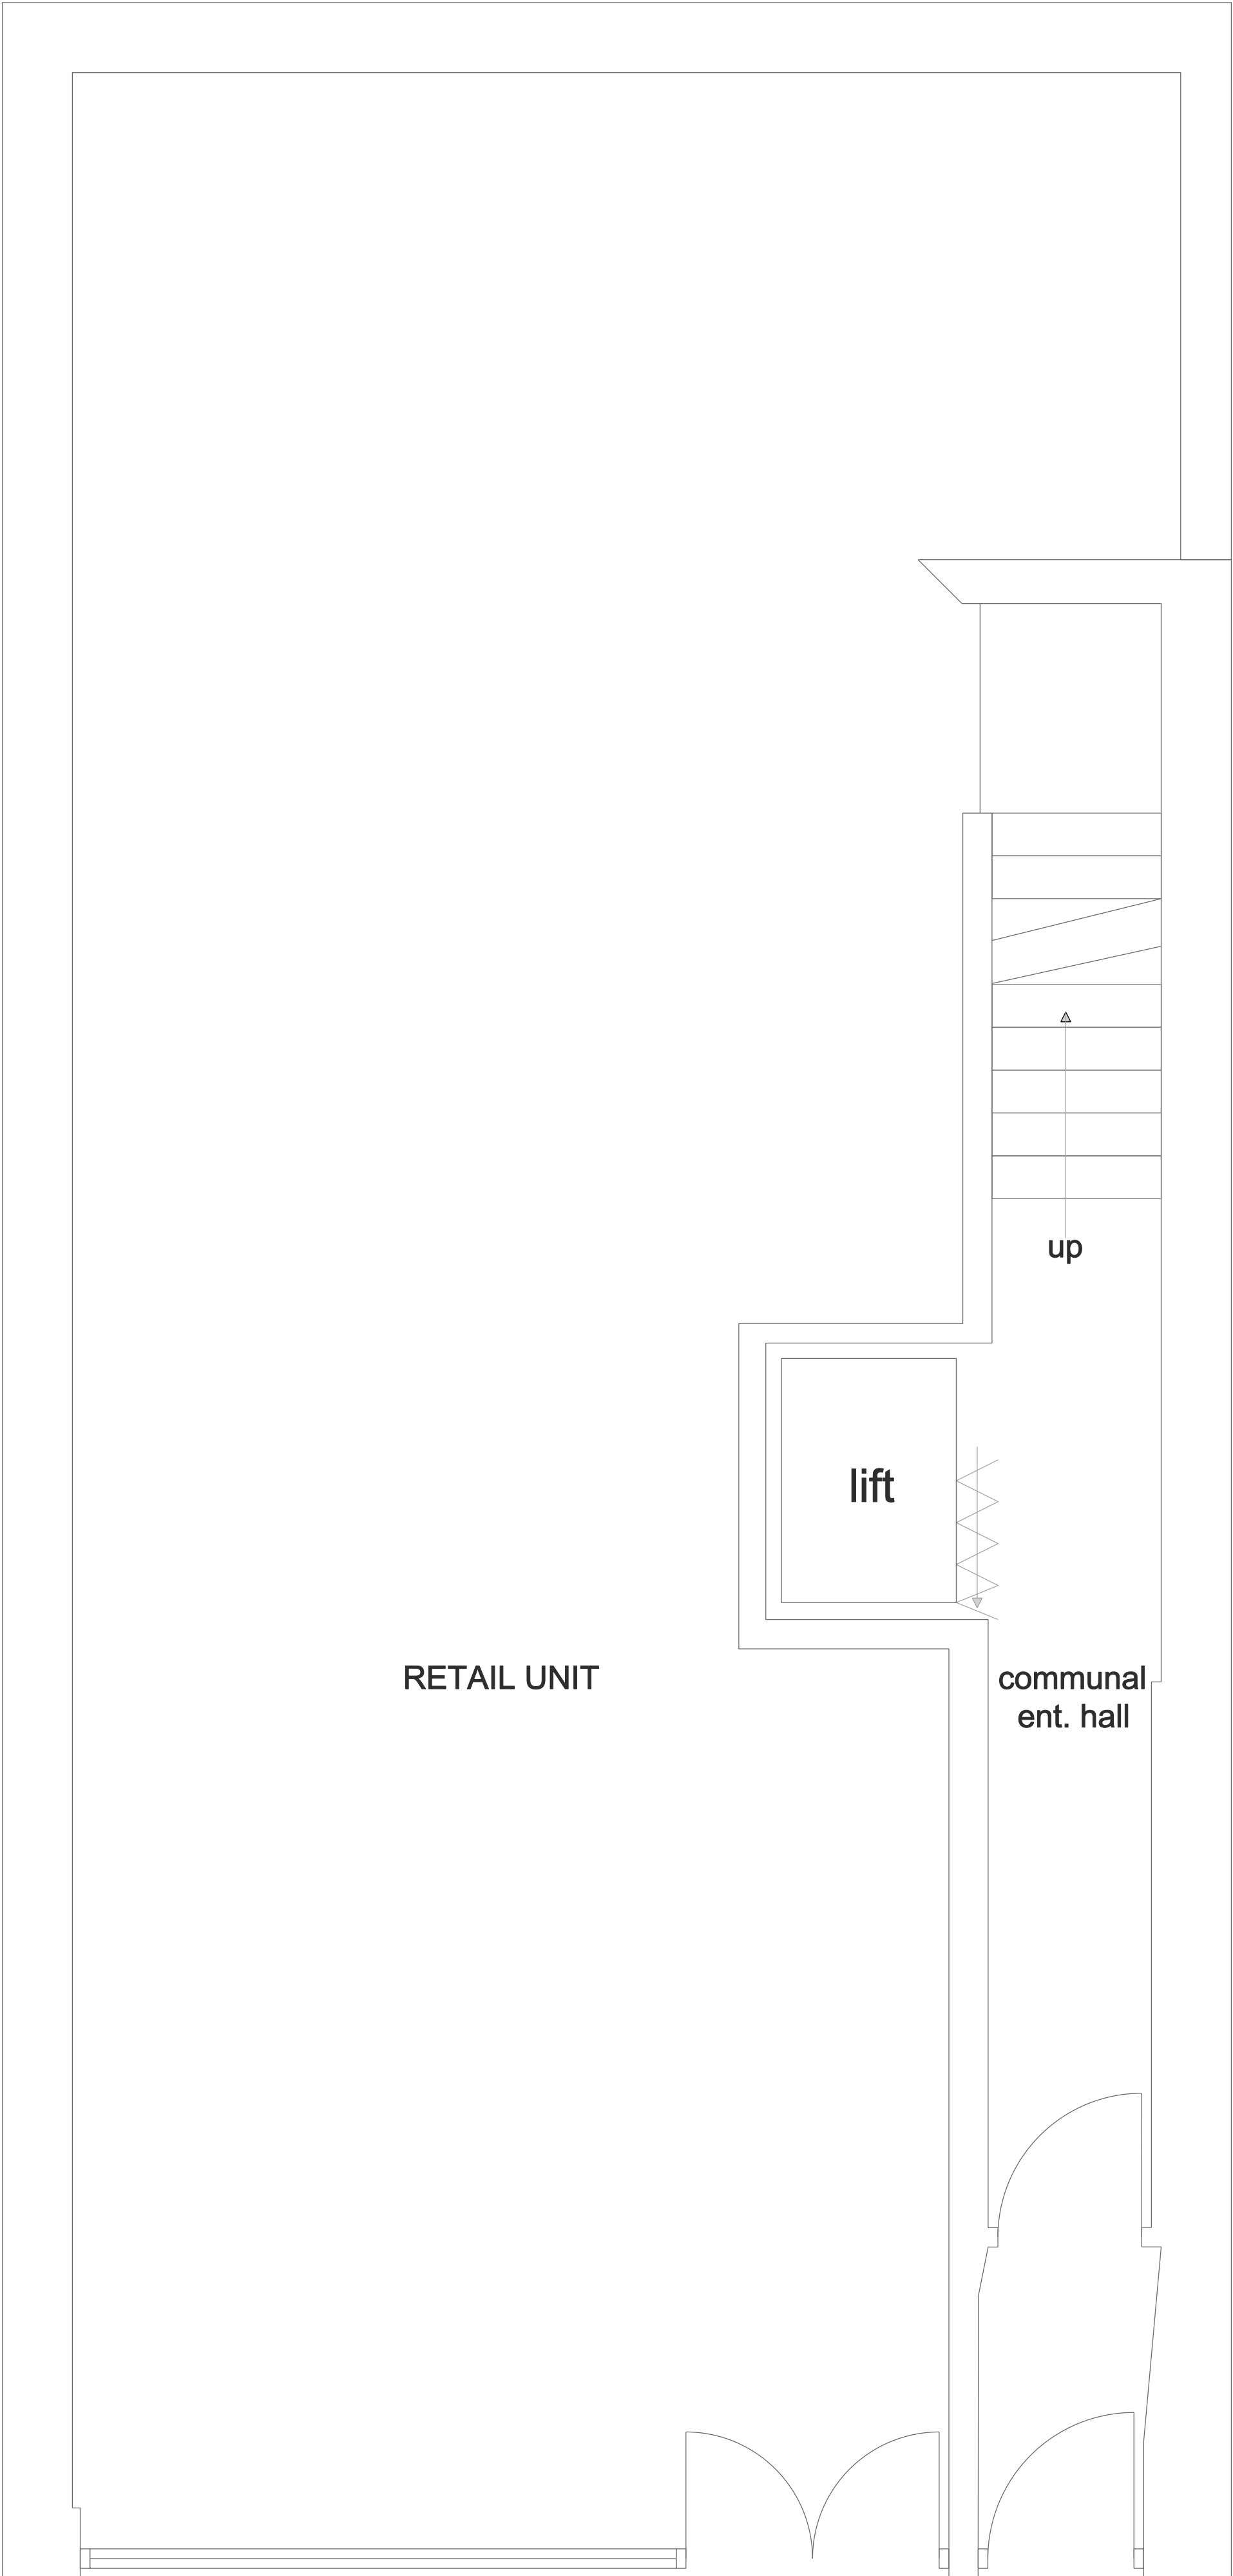

SITE PLAN: 1:1250

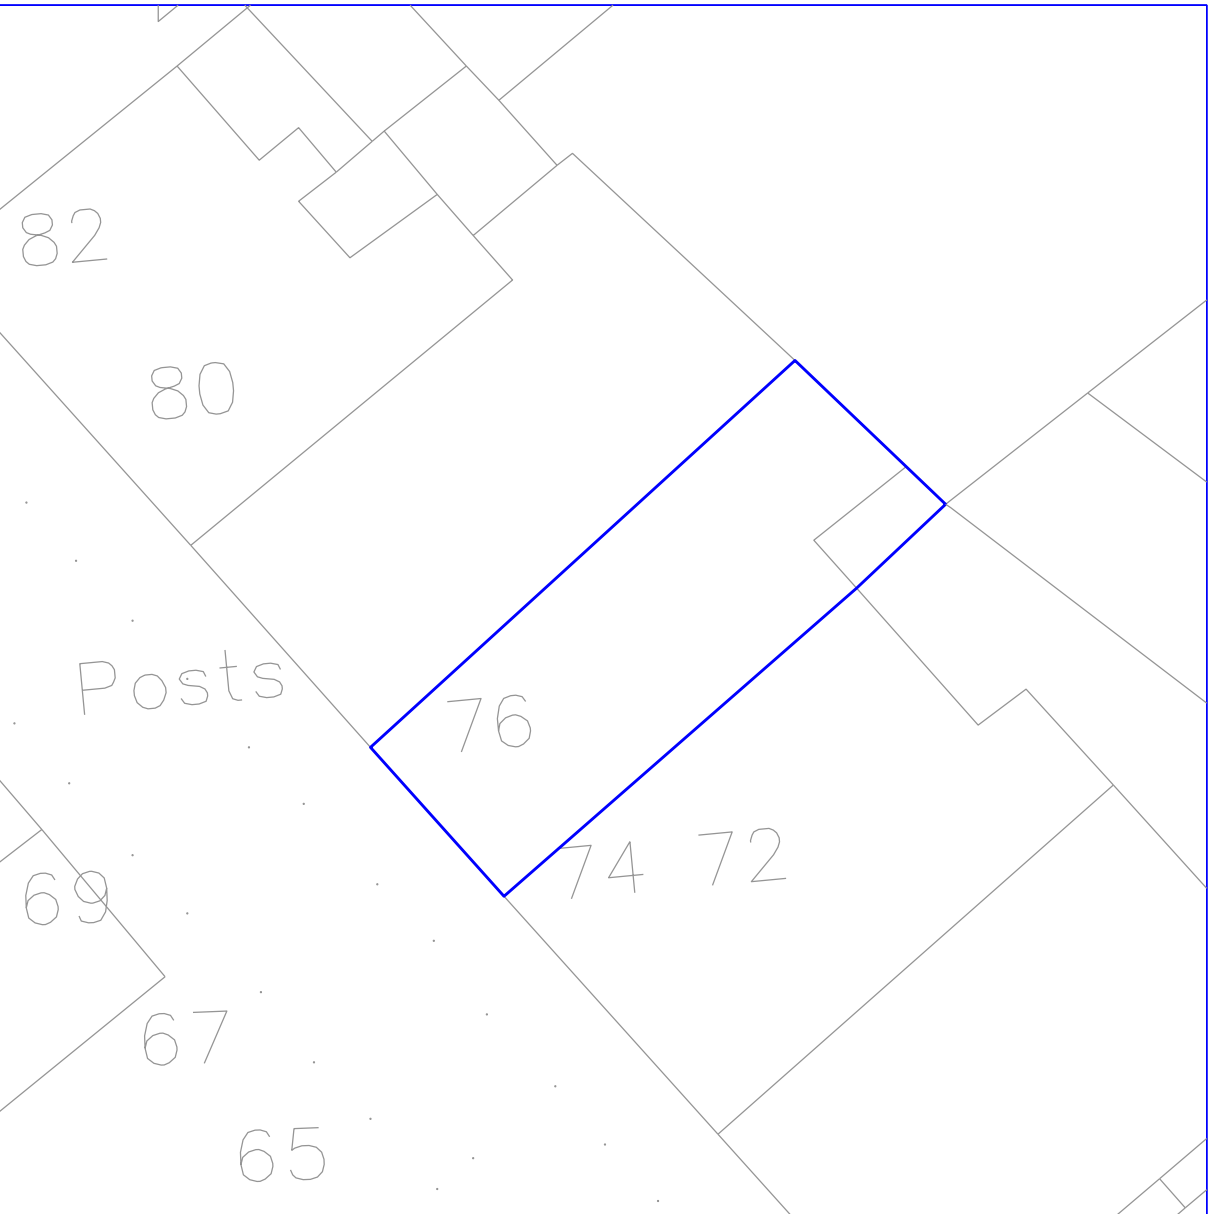

BLOCK PLAN: 1:500

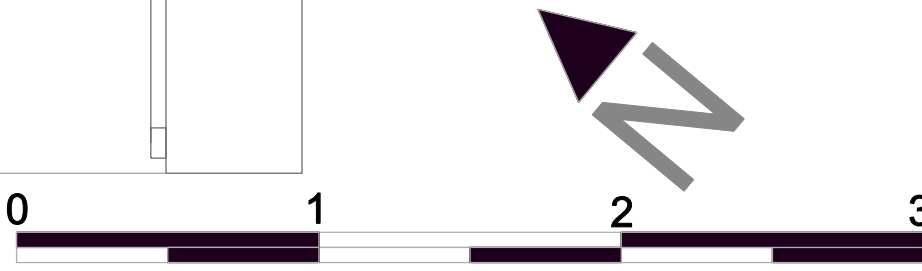

REVISIONS		DATE
aw ahmedwarren associates ltd UNIT 6A britannia house leagrave road luton, bedfordshire LU3 1RJ t: 020 3289 1505 m: 07792 472 925 ja@ahmedwarren.com		
CHANGE OF USE FROM COMMERCIAL USAGE TO RESIDENTIAL DWELLING		
TITLE EXISTING & PROPOSED GROUND FLOOR PLANS		
ADDRESS 76 NEAL STREET LONDON WC2H 9PA		
CLIENT DOW PROPERTIES LIMITED		
SCALE 1:50 @ A1	DRAWN JA	DATE MAY 2014
DRAWING AW1475/003/NS		REV