

Drawing not to be scaled. Dimensions indicated must be used. Discrepancies between dimensions, colour, any discrepancy should be reported immediately.

NOTES

OSM datum value 22.460m located on the junction of South Street and Nottingham Court on the South-East face, South angle.

ABBREVIATIONS

B	Bellbird
BB	Bellbird Beacon
BL	Basement Light
BS	British Telecom
BT	British Telecom Cover
CATV	Cable Communications Cover
DP	Down Pipe
E	Electrical Inspection Cover
ER	Earthing Rod
EH	Fire Hydrant
G/V	Gas Valve
IB	Illuminated Bellbird
IC	Inspection Cover
LP	Lamp Post
MH	Manhole
MH	Manhole
OH	Overhead
PB	Post Box
RE	Rodding Eye
RS	Road Sign
RWP	Rain Water Pipe
SC	Stop Cock
SP	Soil Pipe
SP	Storm Drain
TB	Traffic Bellbird
TCB	Telephone Call Box
TL	Traffic Light
TP	Telegraph Pole
U	Unidentified Utility
UTB	Unidentified Utility
WM	Water Meter
WW	Water Valve

Bm L/L	Beam Level
C L/L	Ceiling Level
C L/L	Ceiling Level
Cn L/L	Crown Level
Ft L/L	Floor Level
Hd L/L	Head Level
IL	Invert Level
L/L	Level
Lvr L/L	General Spot Level
SP L/L	Spot Level
W L/L	Wall Level

F/C *****	Floor to Cill dimension
C/H *****	Cill to Head dimension
DH = *****	Door Head height

A	20-09-14	Window detail to the basement amended (LRM)
Rev.	Date	Description


Client
Brooks / Murray Architects
8-10 New North Place
London
EC2A 4JA

Site Address
3 Betterton Street
London
WC2H 9BH

LRM Survey Services Ltd.
Tel: 07793 741997
Web: www.lrm-survey.co.uk
E-mail: enquiries@lrm-survey.co.uk

Existing
Rear Elevation

Date	Scale	Surveyed	Drawn
08-09-14	1:100@A3	LRM	LRM
Drawing No.	14/BM/388/03	Rev	

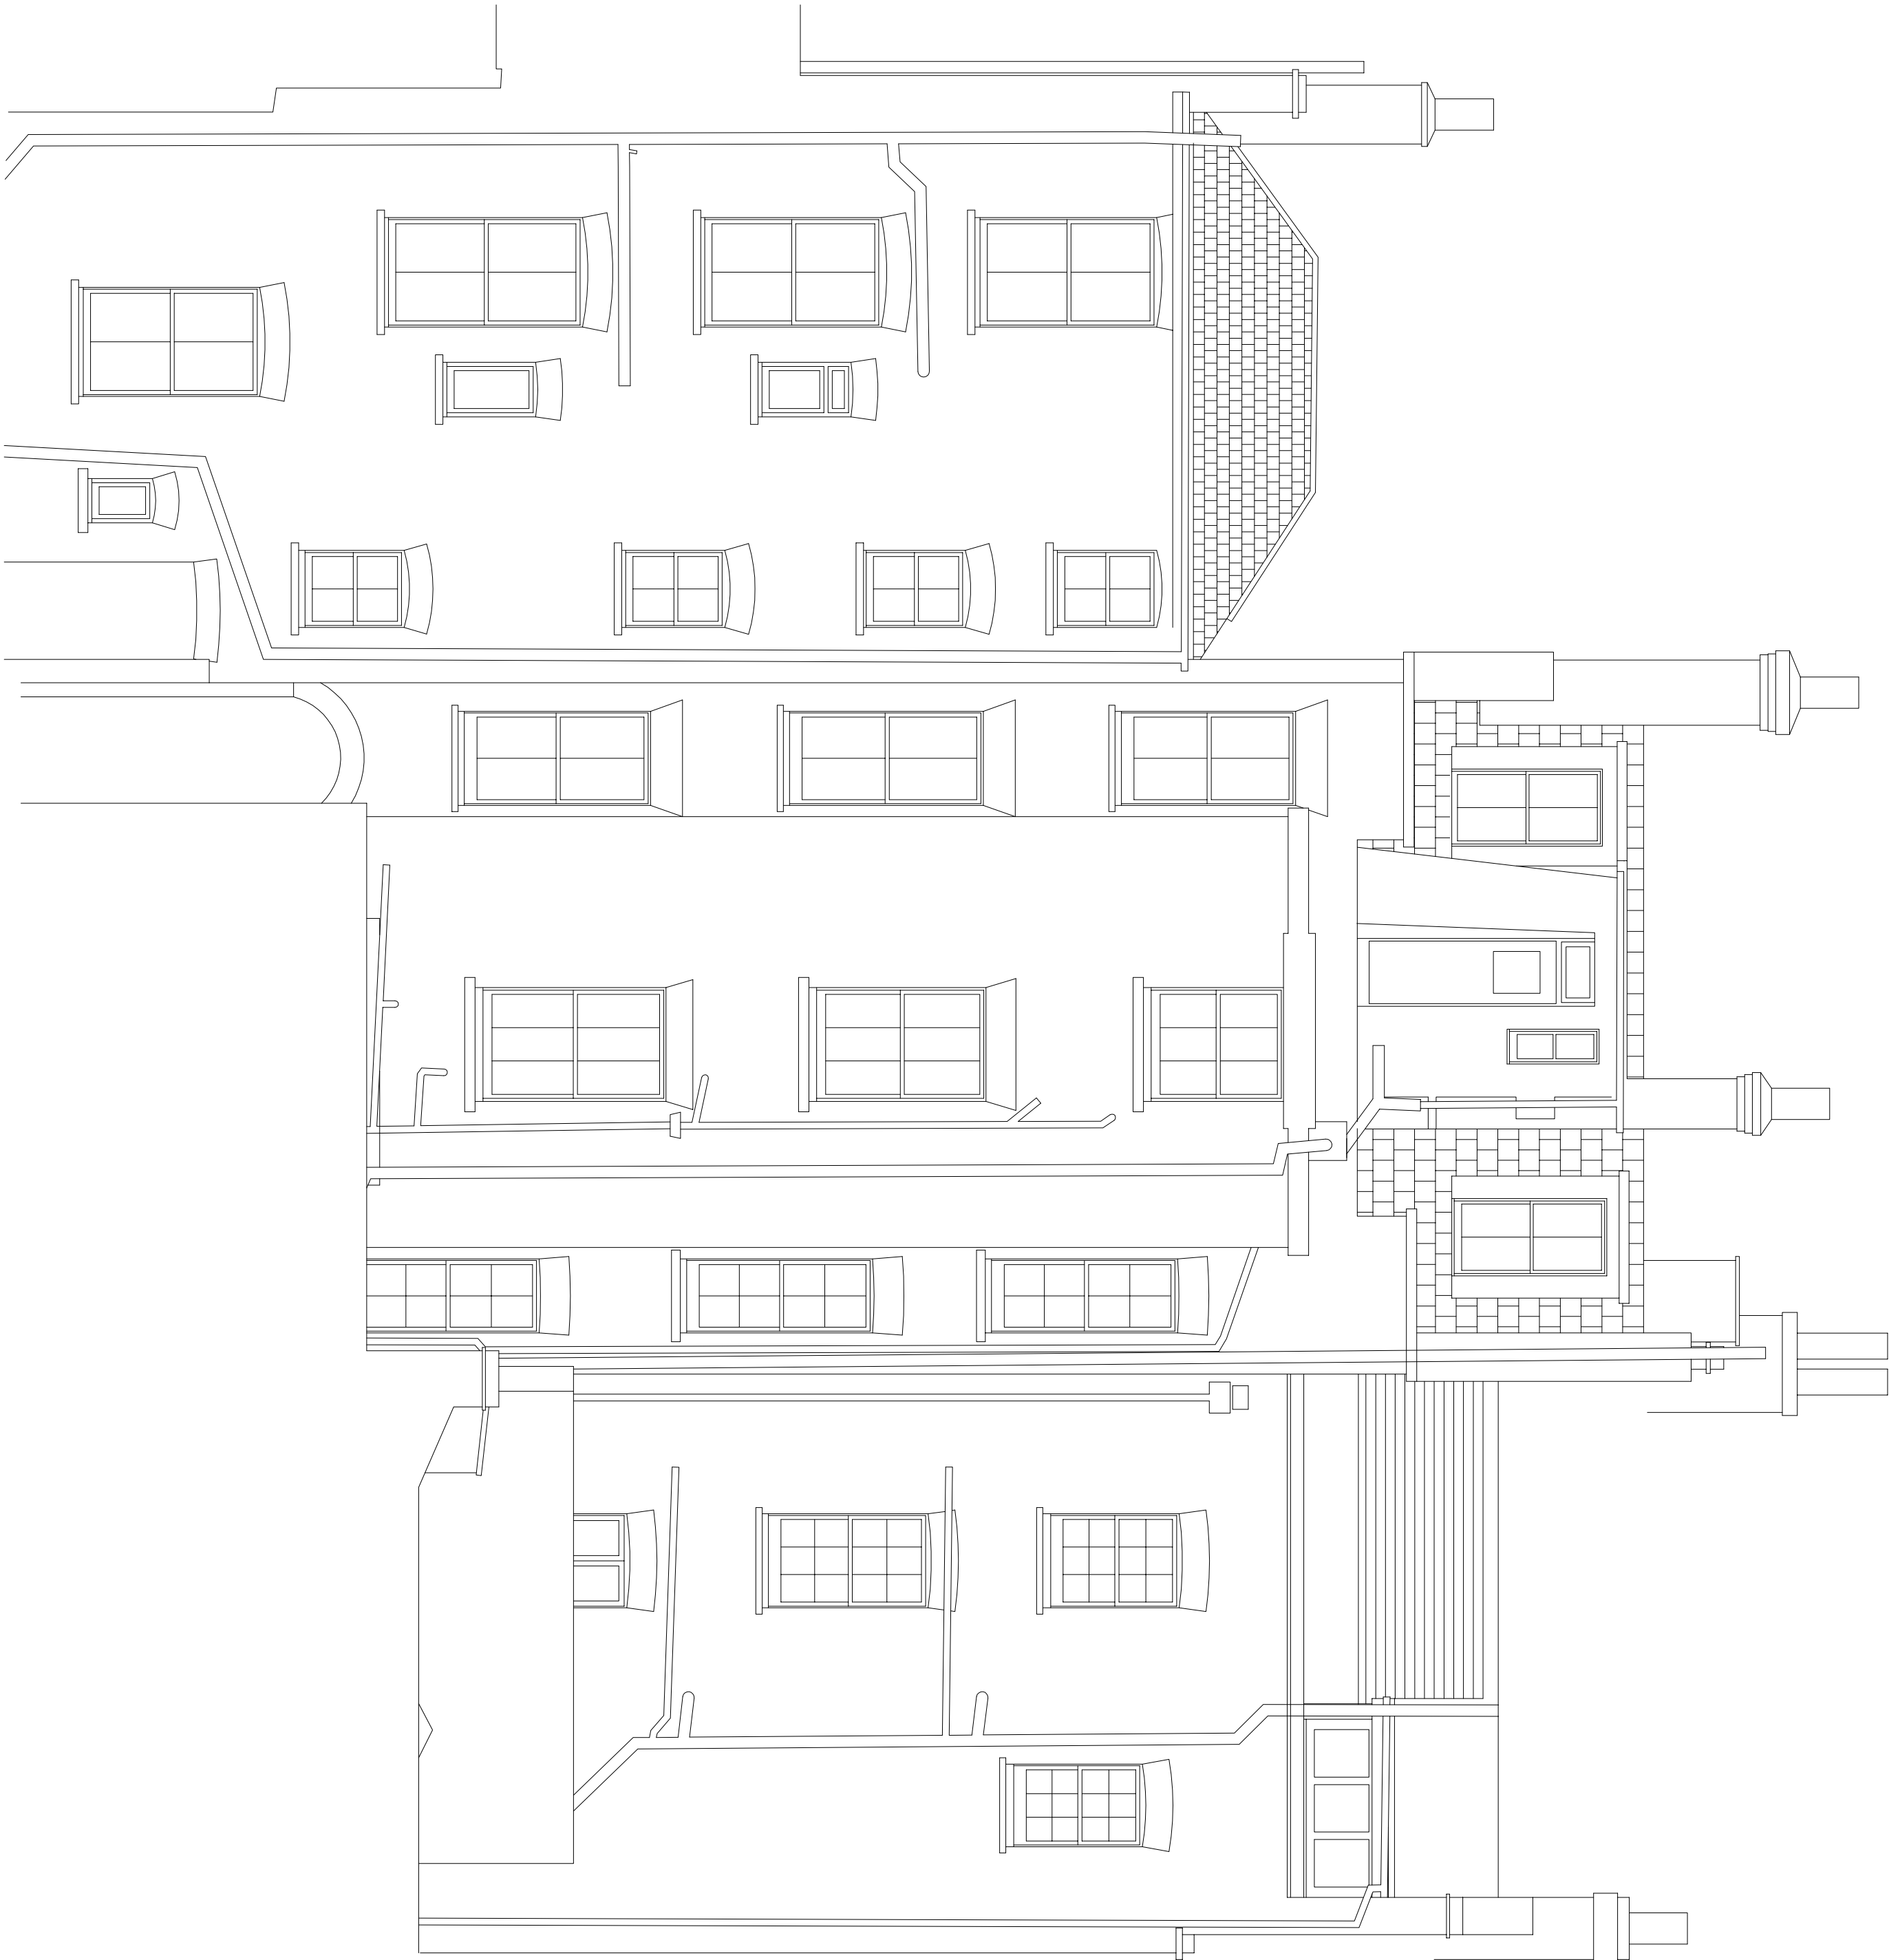

Rear Elevation
Scale 1:50