


Site Plan - 1:500 @ A3

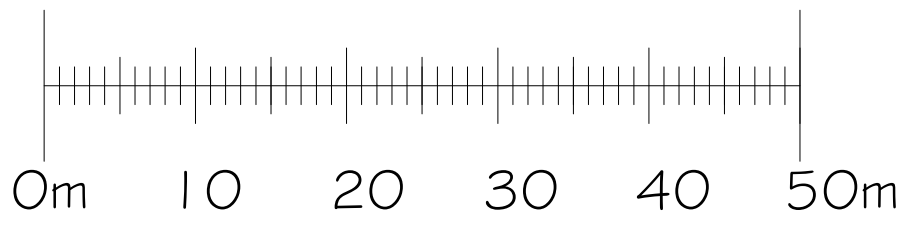

Site Location Plan - 1:1250 @ A3



Site Location Plan  
Scale 1:1250 & 1:500 @ A-3

Ref:1325/G148/OS Rev:

1-48 Greenwood  
London  
NW5 2BB



Client: Lakehouse



Drawn by: SF  
Date: 14th October 2014

pod LLP  
Unit 1.3  
13 The Leathermarket  
Weston Street  
London SE1 3ER



Tel: 020 3176 5590  
Mob: 07808 037 998  
Email: simon@podpartnership.com  
Web: www.podpartnership.com

