

GENERAL NOTES


1. Do not scale off this drawing, use figured dimensions only. All dimensions and levels to be checked on site and Owen Architects to be notified of any discrepancies immediately. Issued only for purpose indicated.
2. This drawing is to be read in conjunction with consultants drawings and specifications.
3. This drawing is copyright of GOK and may not be copied, altered or reproduced in any way or passed to a third party without written permission from GOK.
4. The main contractor should be conversant with the statutory obligations under the CDM regulations.
5. The dimensions shown on this drawing have been based on the measurements provided by an independent survey company.
6. For setting out refer to elevations or to be confirmed by GOK Studios

GENERAL NOTES:


- 1 ALL FACE PLATES TO BE SPACED 20mm APART
- 2 ALL CRESTRON SWITCHES TO BE 1550mm FROM FFL TO CENTER OF SWITCH
- 3 ALL LUTRON PANELS AND GENERAL SWITCHES TO BE 1250mm FROM FFL TO CENTER OF SWITCH OR TILL FURTHER NOTATION
- 4 ALL WALL LIGHT AND PICTURE LIGHT FITTINGS TO BE 1800mm FROM FFL TO CENTER OF SWITCH OR TILL FURTHER NOTATION
- 5 ALL CABINERY SMALL POWER LOCATED WITHIN CABINERY AT 200mm FROM TOP EDGE OF SKIRTING TO CENTER OF FACE PLATE OR TILL FURTHER NOTATION
- 6 SMALL POWER LOCATED WITHIN FLOOR BOX TO BE RECESSED INTO FLOOR, REFER TO SMALL POWER DRAWING FOR SETTING OUT PURPOSES ONLY
- 7 UNDERFLOOR HEATING AND FCU UNITS TO BE CO-ORDINATED WITH M&E CONSULTANTS. REFER TO RELATED DRAWING

REVISIONS

Rev.	Date	Description	Drawn	Chkd
DR1	09-09-14	CONSTRUCTION	JB	HO
TP	17-10-14	TOWN PLANNING REVISIONS	JB	HO
TP1	22-10-14	TOWN PLANNING REVISIONS	JB	HO
TP2	24-10-14	TOWN PLANNING ISSUE	JB	HO

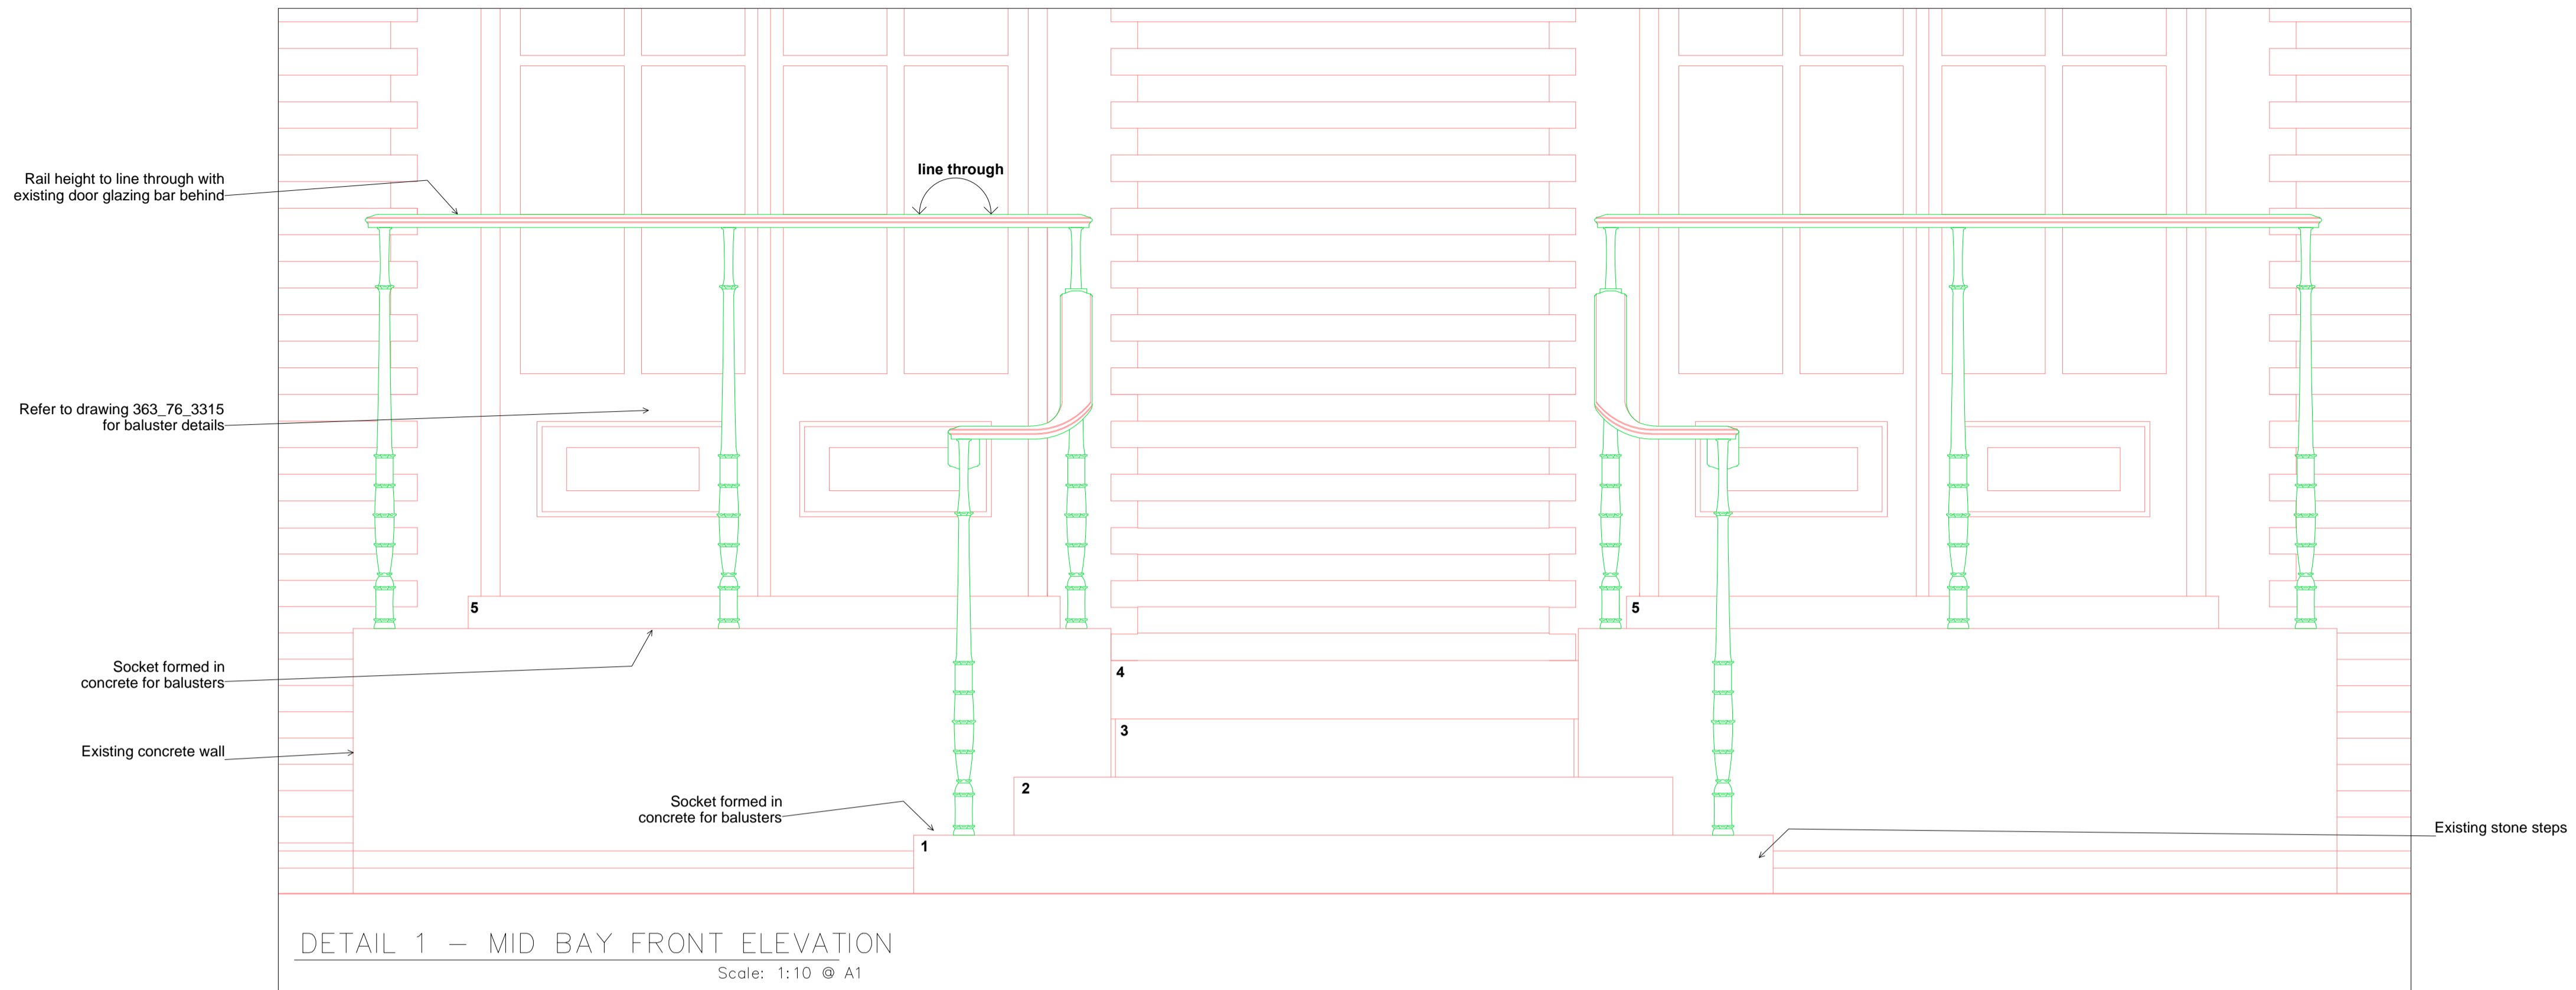

DETAIL 1 - MID BAY FRONT ELEVATION
Scale: 1:10 © A1

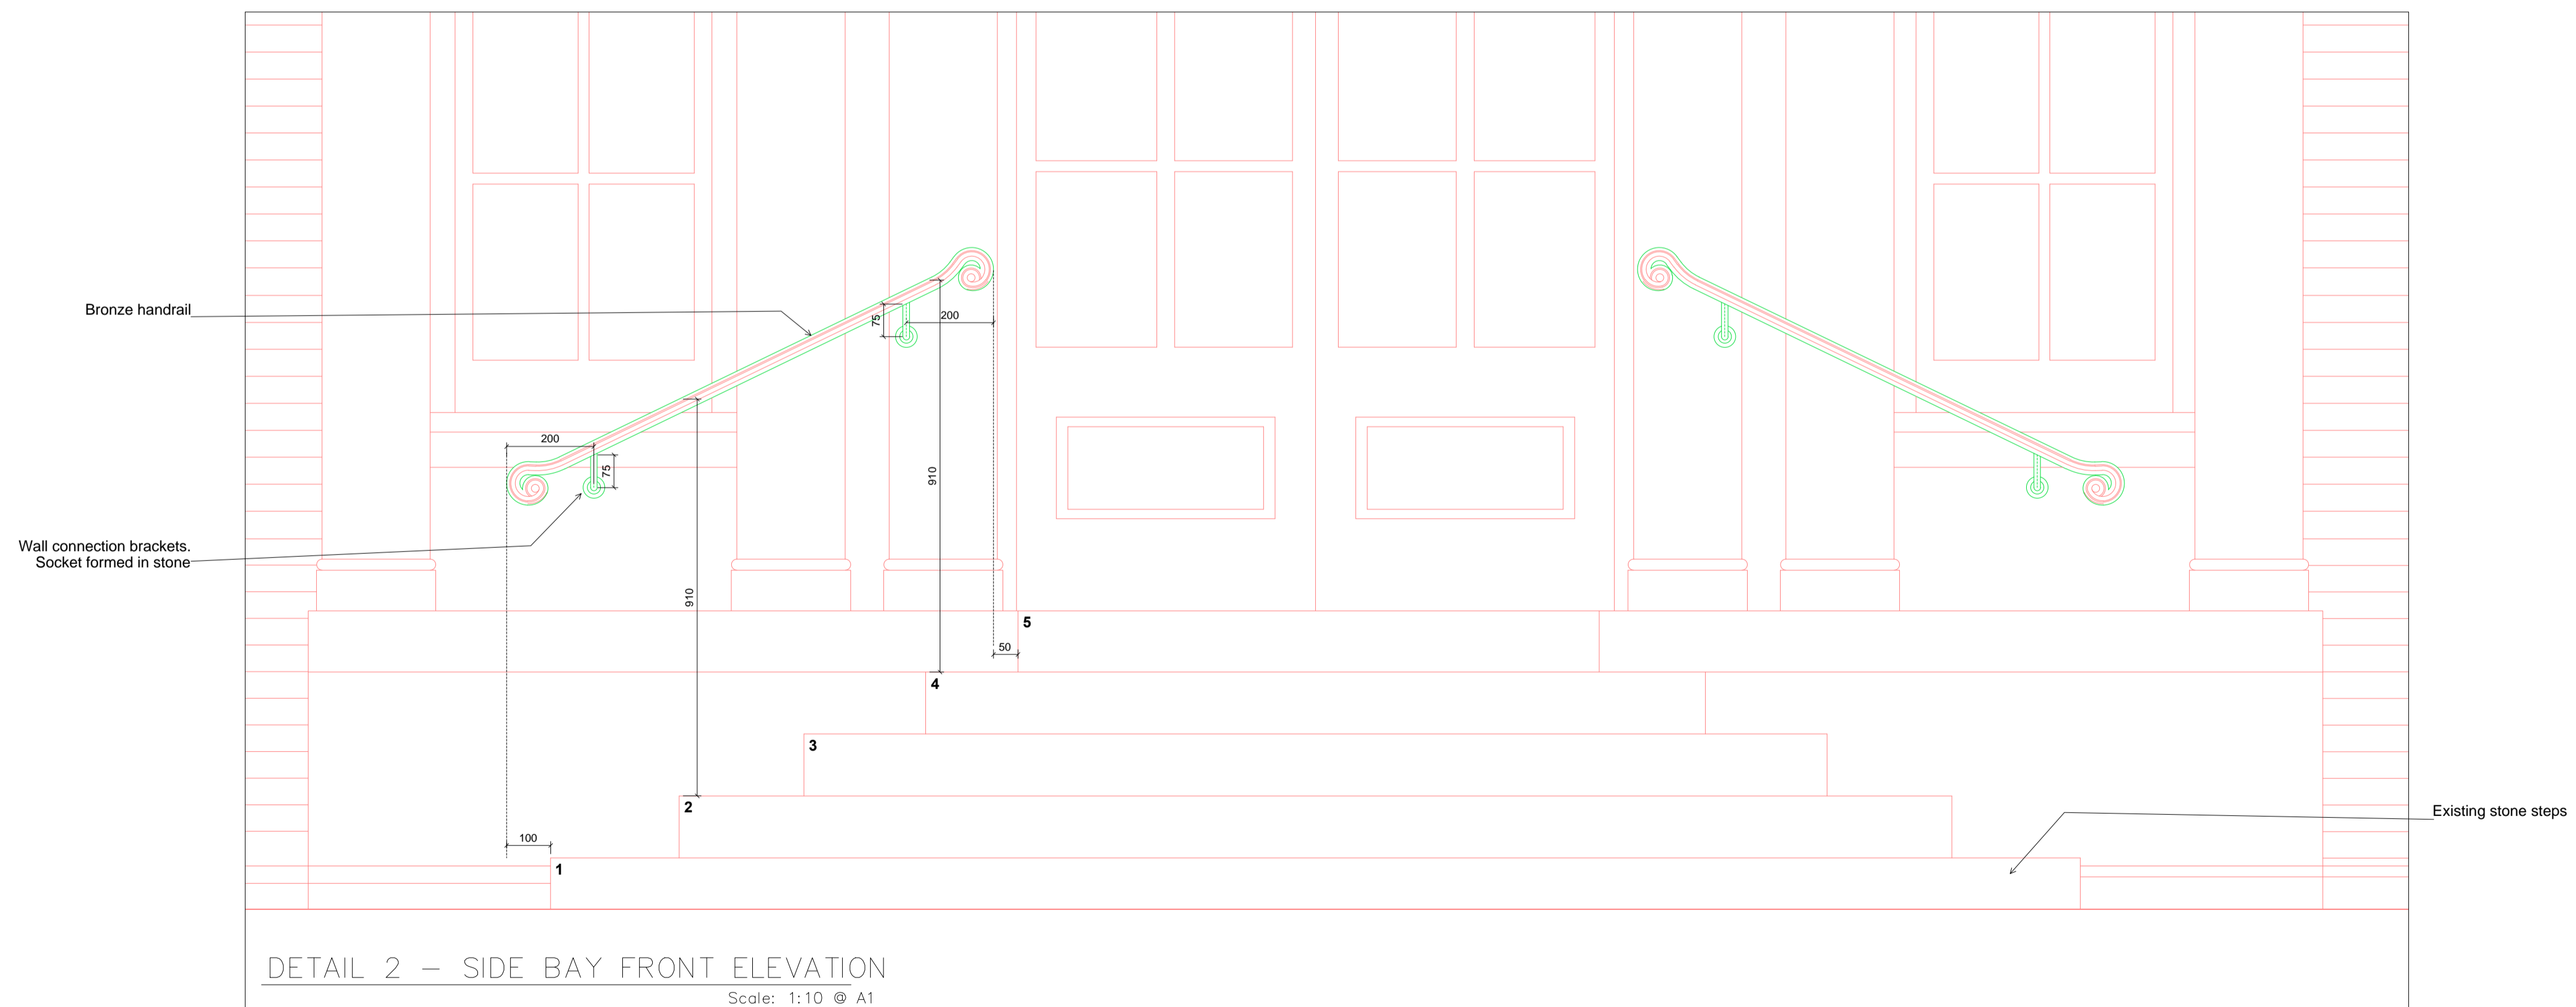

DETAIL 2 - SIDE BAY FRONT ELEVATION
Scale: 1:10 © A1

FOR PLANNING

Owen Architects

Gate House
1 St John's Square
London
EC1M 4DH

+44 (0) 20 7608 2889 T
+44 (0) 20 7608 0758 F
info@owenarchitects.co.uk

PROJECT: 363			
DRAWING TITLE: S31_REAR PORTICO BALCONY- ELEVATIONS			
DATE: 09-09-14	DRAWN: JB	SCALE: 1:20 © A1	REV: TP2
PROJ. No: 363	SERIES: 76	DRAWING No: 3314	