




EXISTING SECTION AA

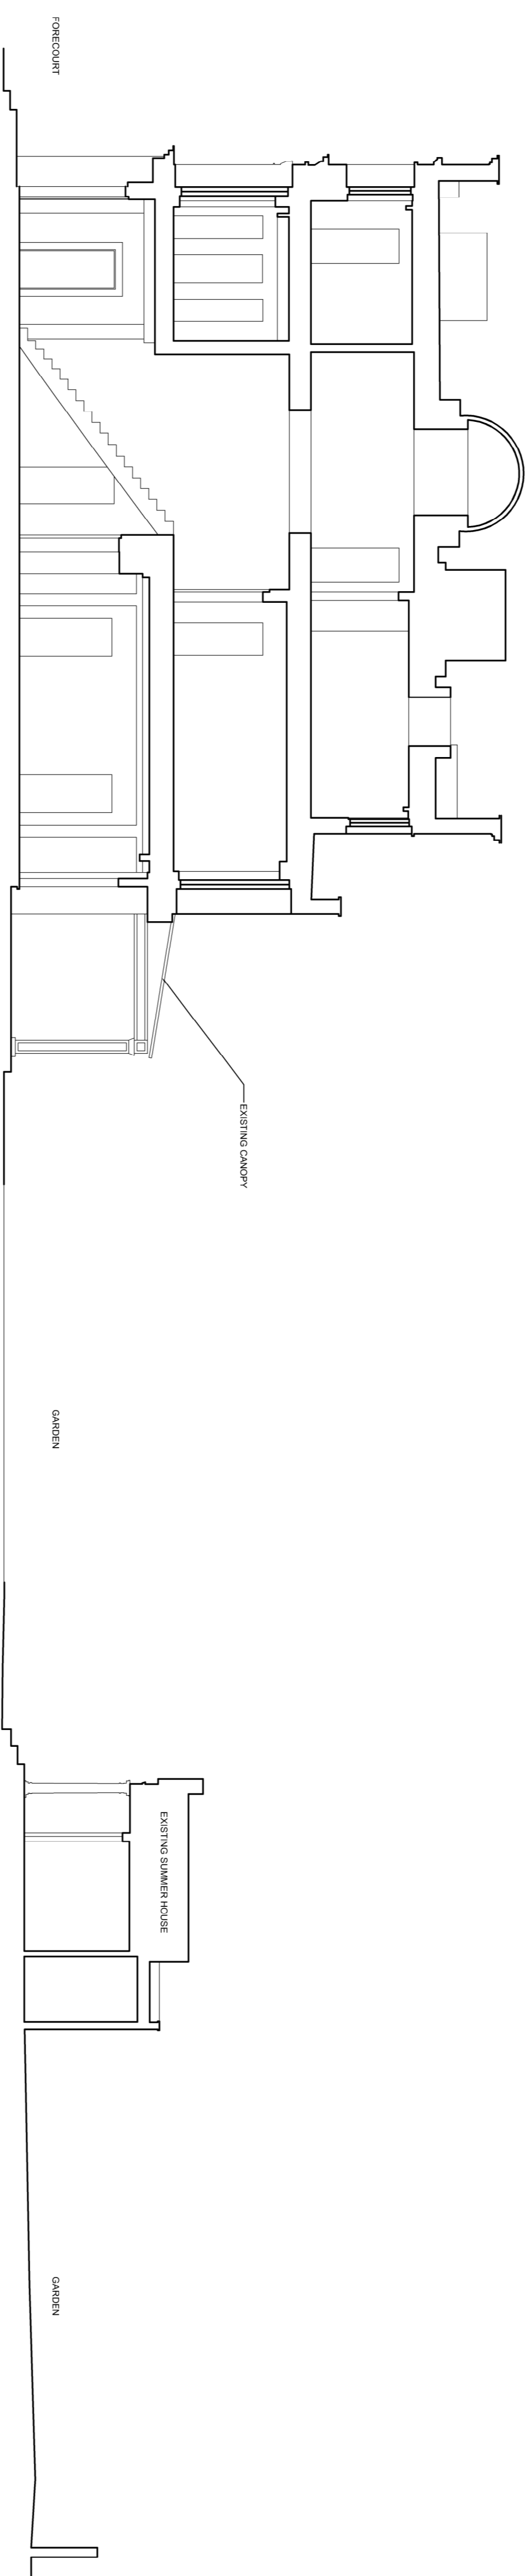


EXISTING SECTION BB

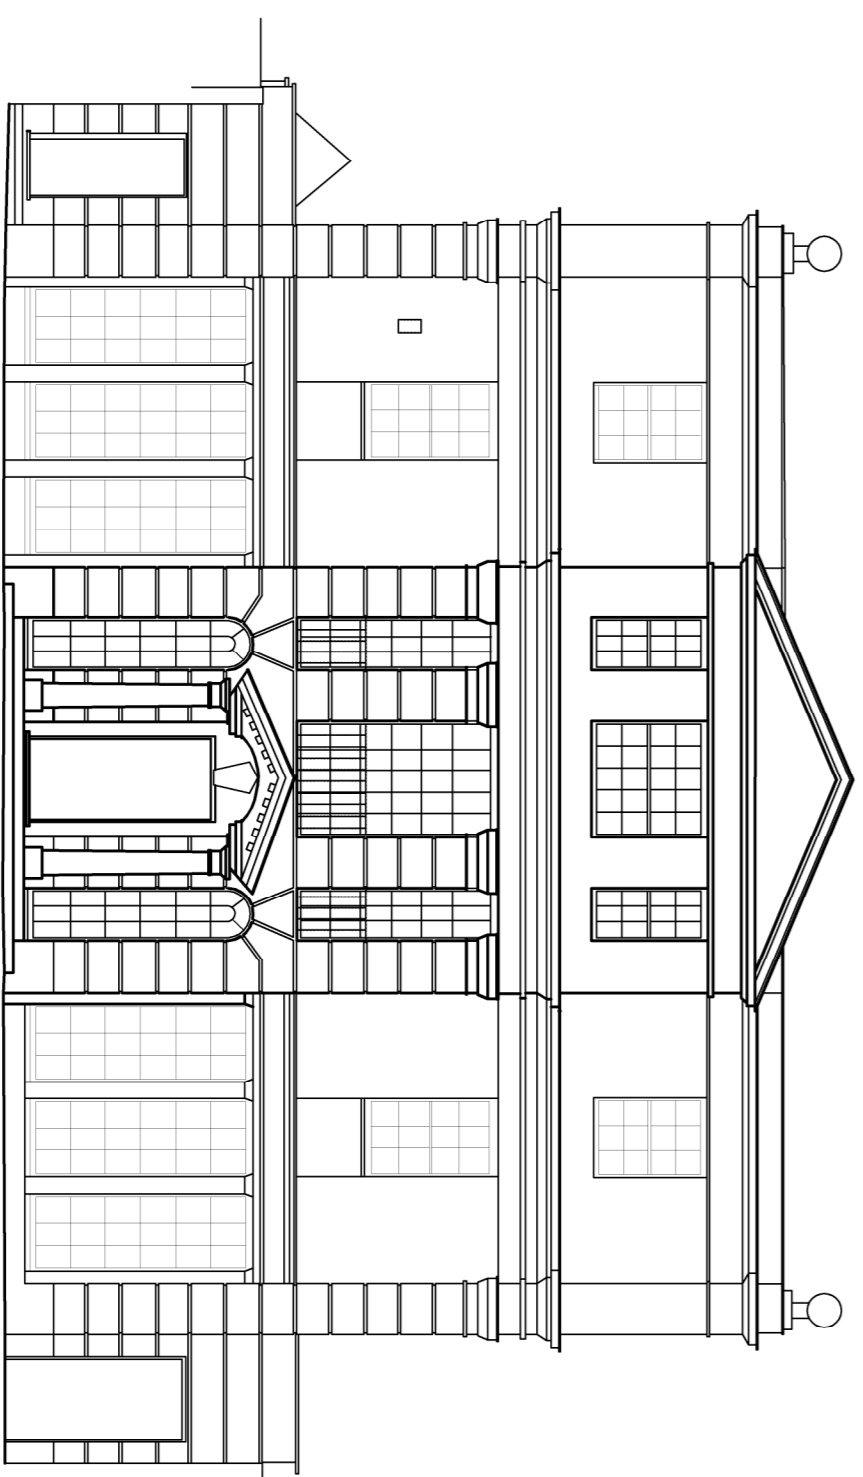



EXISTING SW FRONT ELEVATION

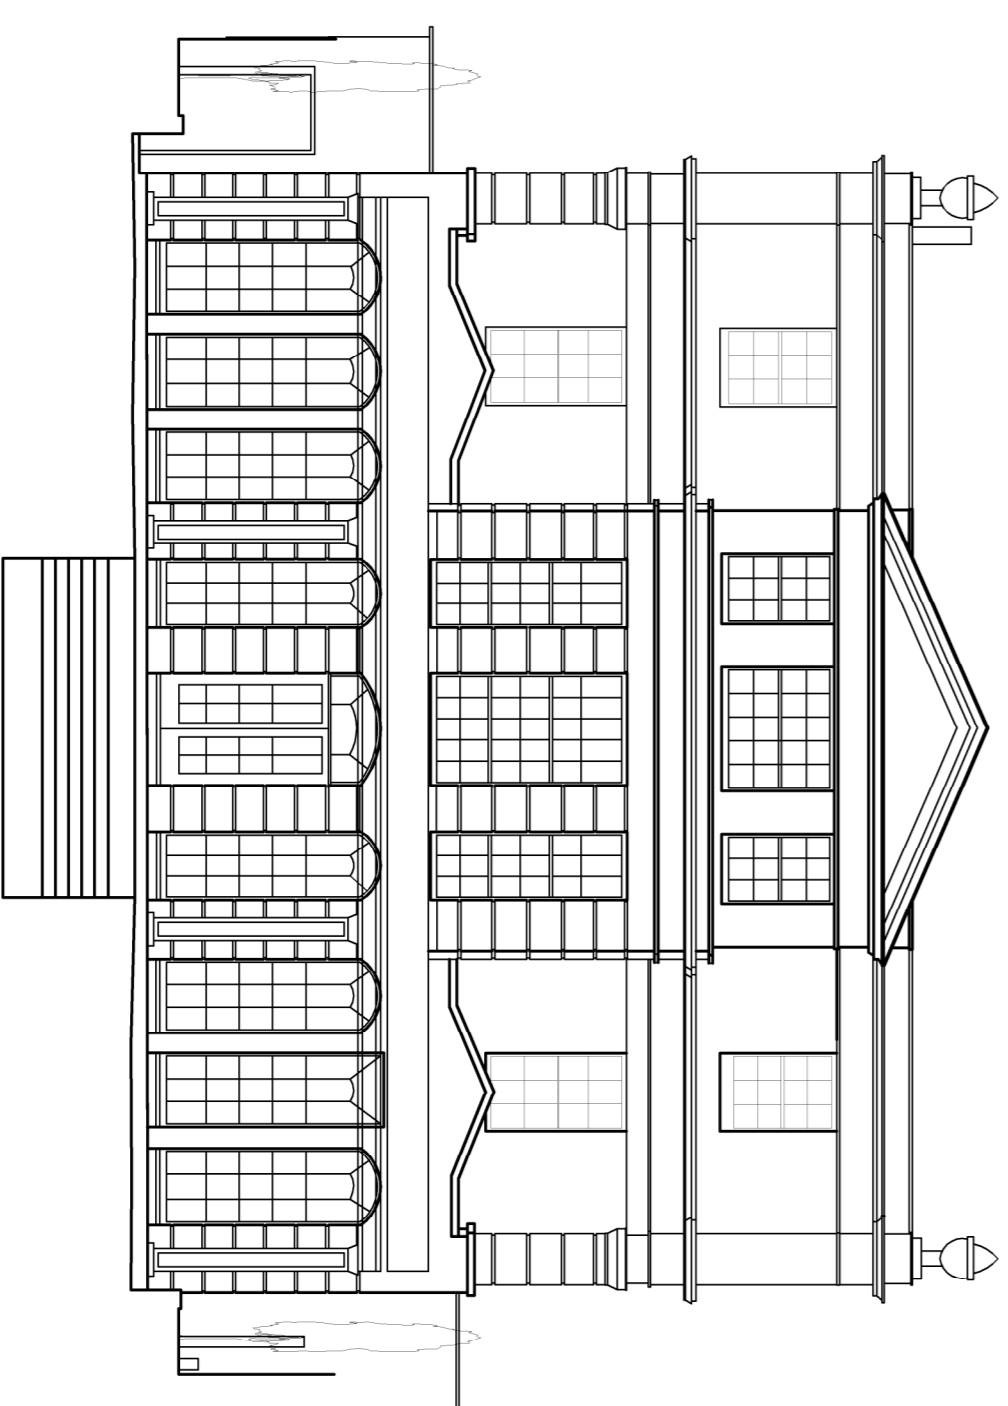

EXISTING NE REAR ELEVATION

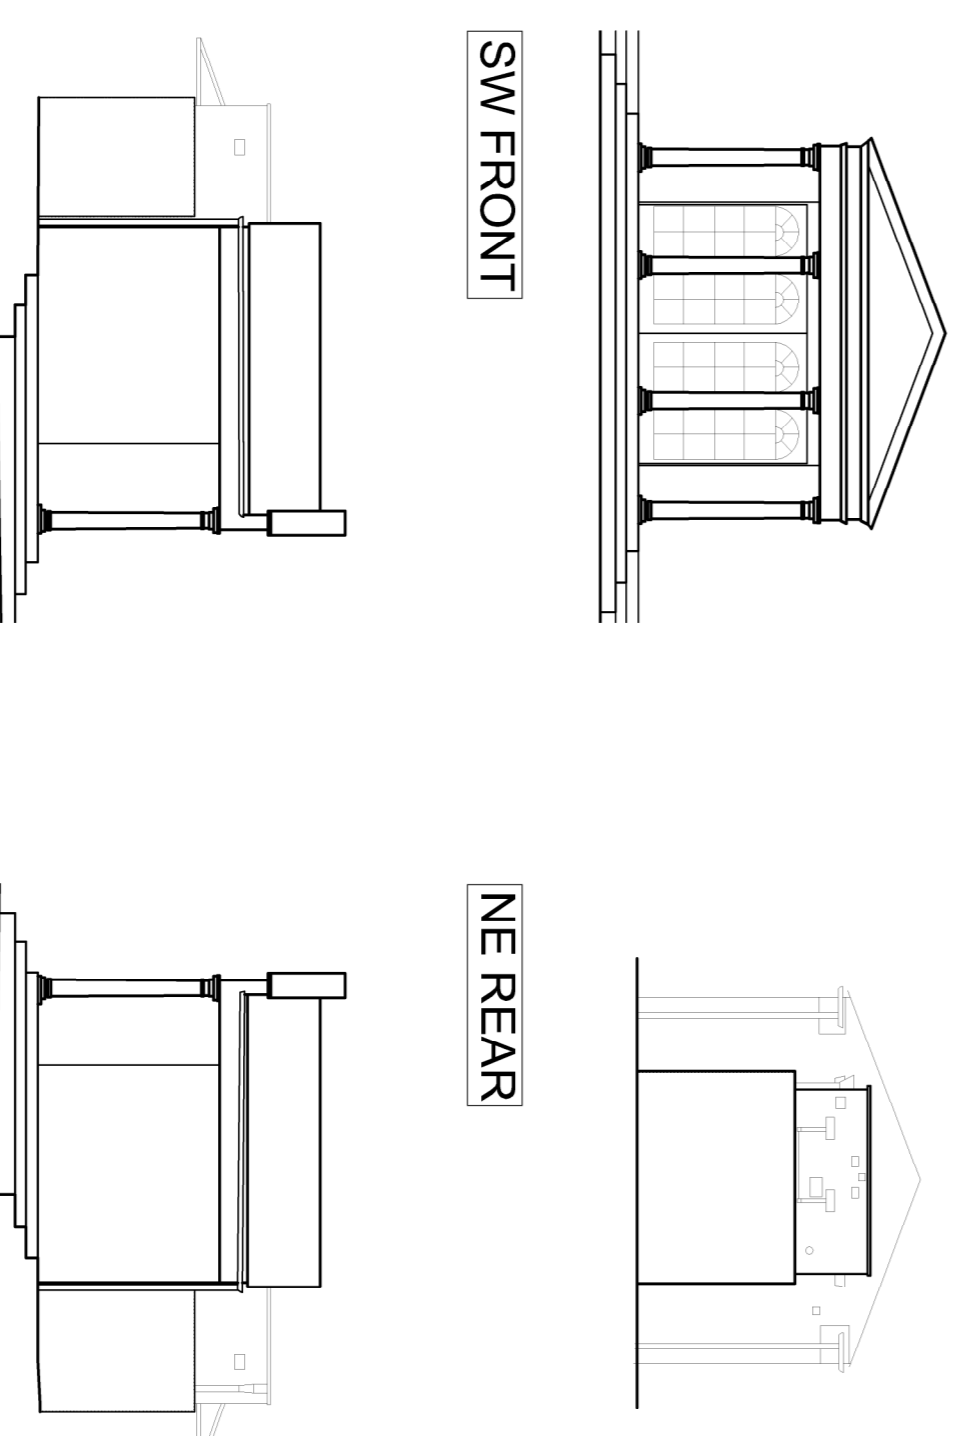

SUMMER HOUSE ELEVATIONS

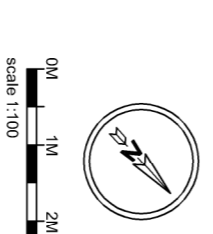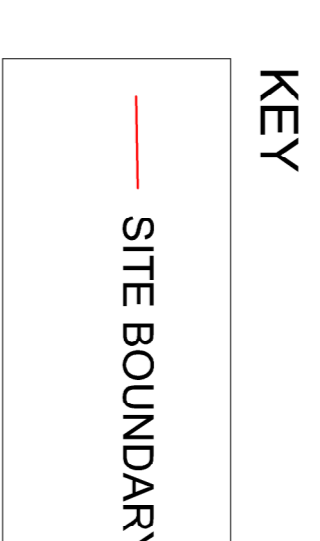

Subject to detailed dimensional survey
 -Please note these drawings are based on
 existing drawings prepared by others. BB
 Partnership cannot be held responsible for
 any discrepancies and/or inaccuracy that may
 arise

SURVEY DRAWING PRODUCED BY
 LASER SURVEYS

FOR PLANNING

BB PARTNERSHIP LTD
 CHARTERED ARCHITECTS

THE TRAVELER 17 REMONDON STREET LONDON N1 6NN
 TEL. 020 7336 8555 FAX. 020 7336 8777
 e-mail: architect@bbpartnership.co.uk

client **Brightwood Ltd.**

project **46 Avenue Road
 NW8**

| | | | |
|----------|--|----------|------|
| drawing | EXISTING Sections AA & BB Front & Rear Elevations Summer House Elevations | | |
| date | scale | drawn by | rev. |
| 29/04/14 | 1:100 at A1 | AH | |
| drg.no. | FSS-103 | | |