


BASEMENT FLOOR

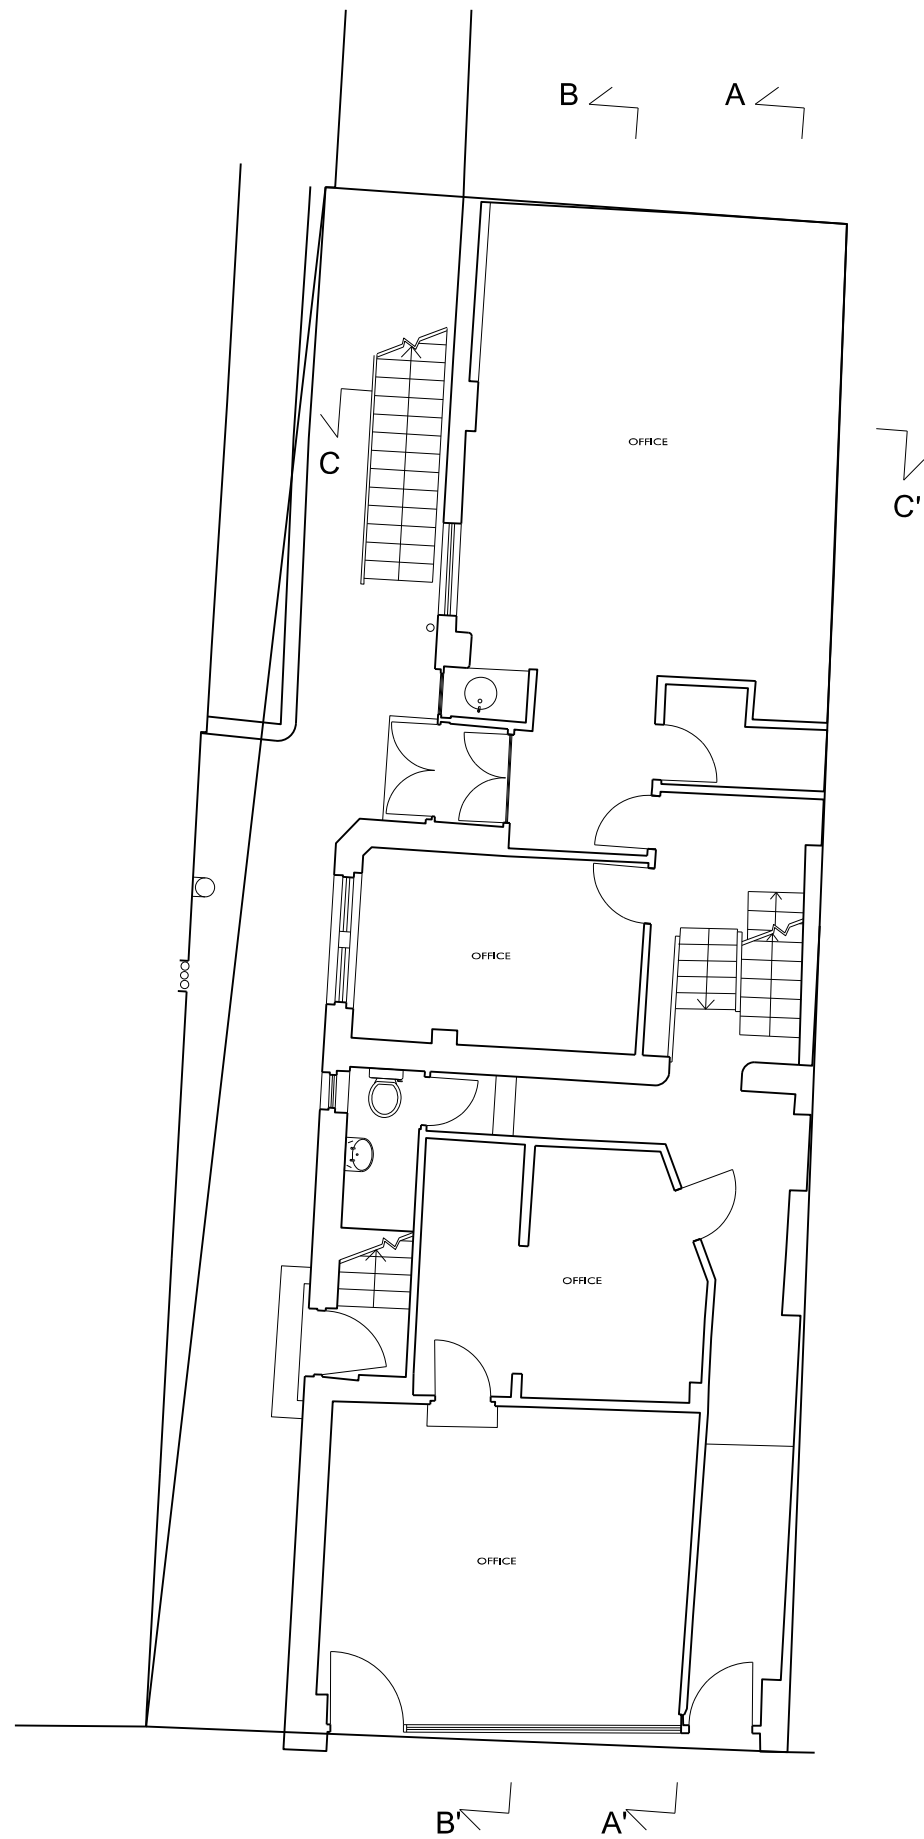

GROUND FLOOR

**NOTE:**  
DRAWINGS BASED ON BURY ASSOCIATES SURVEY DRAWINGS

**23/B TAVISTOCK PLACE**  
JOB TITLE

**PATRIZIA POLLANO**  
CLIENT


**EXISTING BASEMENT AND GROUND FLOORS**  
DRAWING TITLE

<b>ZRP020</b> JOB NUMBER	<b>ZRP020_S_I01</b> DRAWING NUMBER	<b>OCT 2014</b> DATE
<b>AM</b> CREATED BY	<b>1:100 @ A3</b> SCALE	<b>-</b> REVISION


**ZRP**  
ARCHITECTS, DESIGNERS AND CONSTRUCTION CONSULTANTS

26 EXMOUTH MARKET, CLERKENWELL LONDON EC1R 4QE  
WWW.ZOOMROOMS.CO.UK  
020 7278 7716  
CONTACT@ZOOMROOMS.CO.UK

ZOOM ROOM PRODUCTIONS

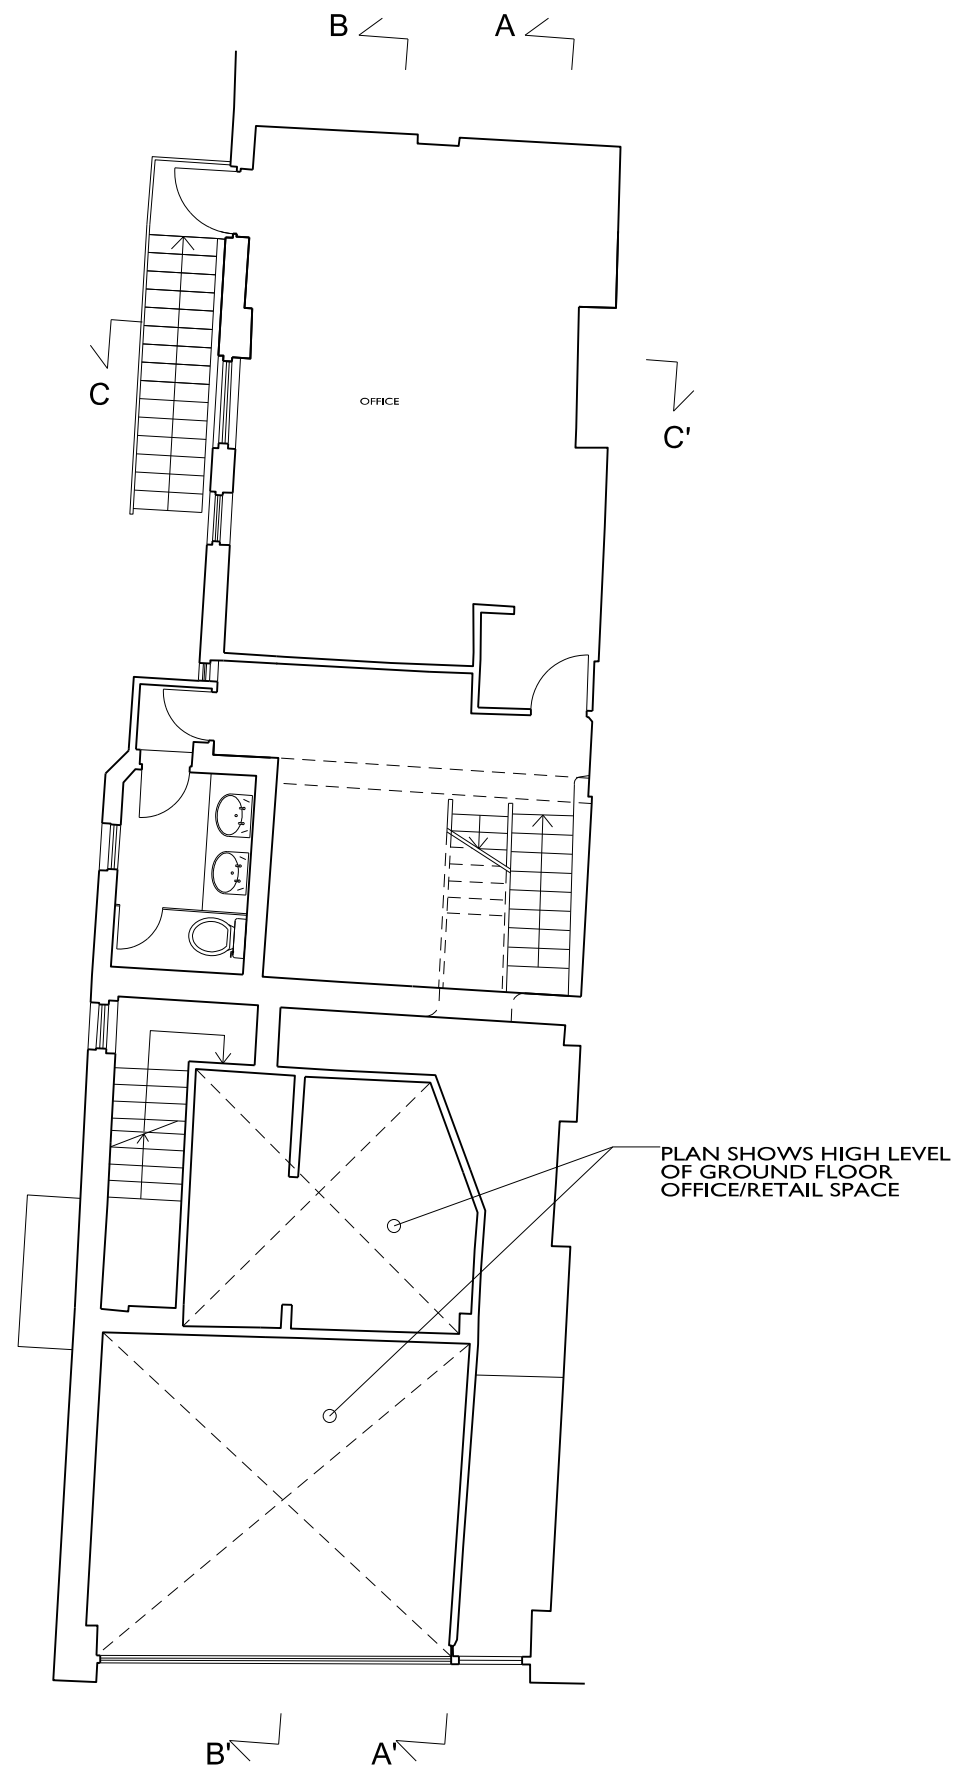

LOWE FIRST FLOOR PLAN (OFFICE)

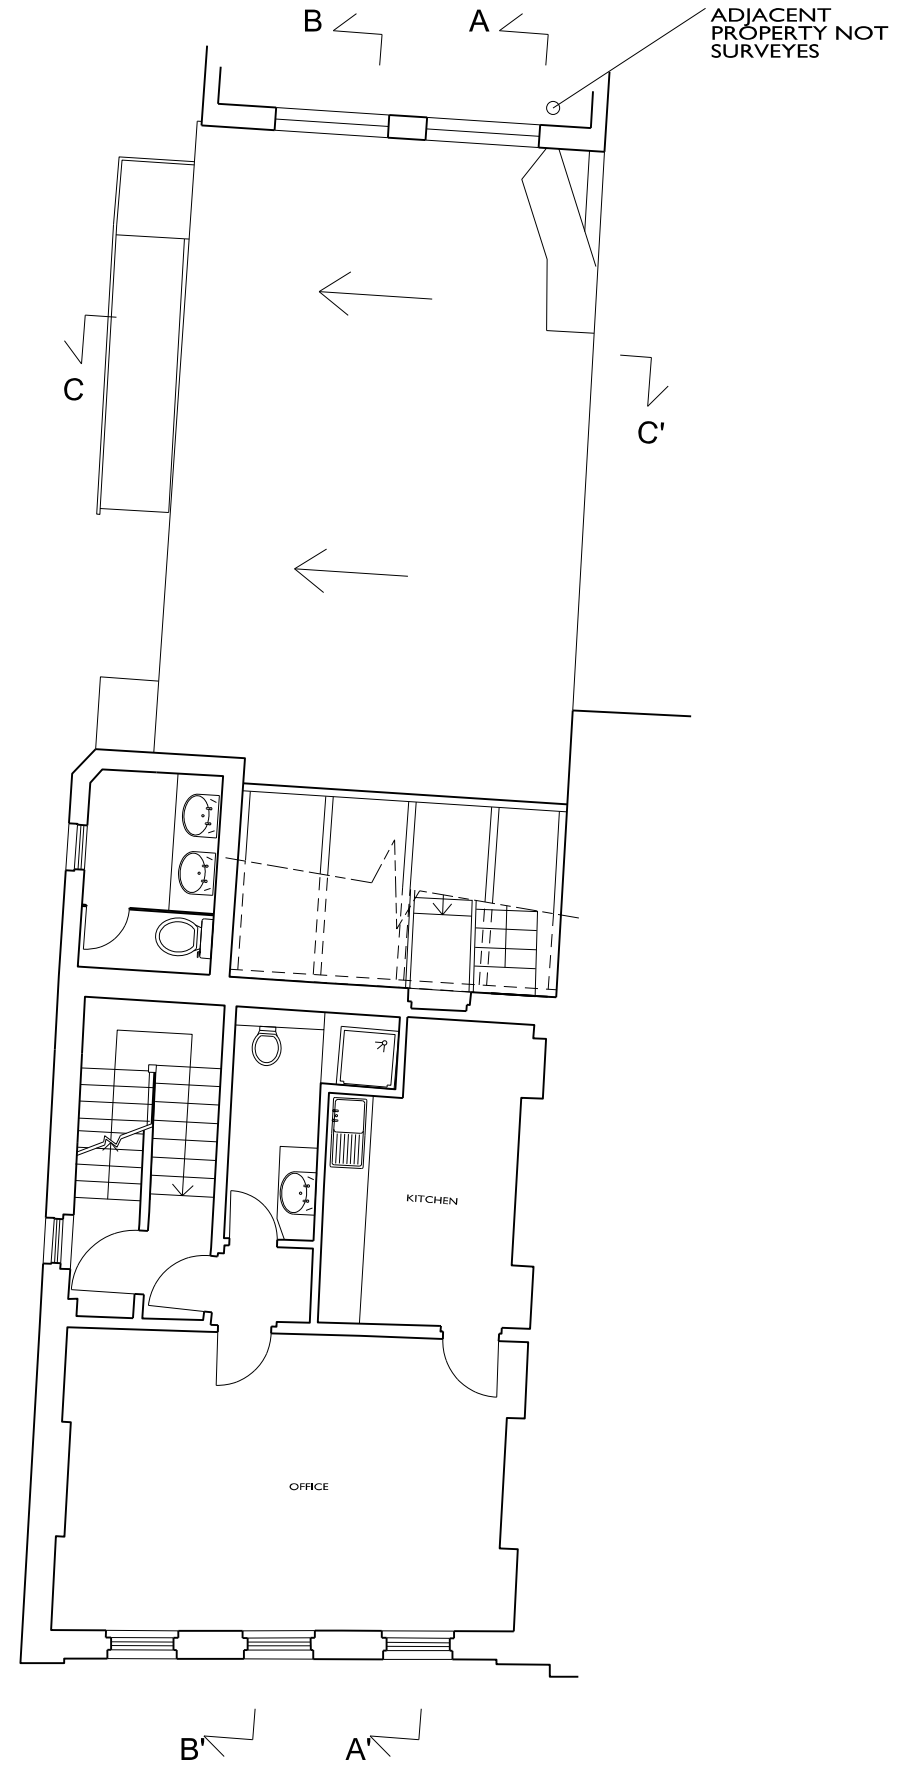

FIRST FLOOR (OFFICE)

**NOTE:**  
DRAWINGS BASED ON BURY ASSOCIATES SURVEY DRAWINGS

23/B TAVISTOCK PLACE  
JOB TITLE

PATRIZIA POLLANO  
CLIENT


EXISTING LOWER FIRST AND FIRST FLOORS  
DRAWING TITLE

ZRP020 JOB NUMBER	ZRP020_S_I02 DRAWING NUMBER	OCT 2014 DATE
AM CREATED BY	1:100 @ A3 SCALE	- REVISION


**ZRP**  
ARCHITECTS, DESIGNERS AND CONSTRUCTION CONSULTANTS

26 EXMOUTH MARKET, CLERKENWELL LONDON EC1R 4QE  
WWW.ZOOMROOMS.CO.UK  
020 7278 7716  
CONTACT@ZOOMROOMS.CO.UK

ZOOM ROOM PRODUCTIONS

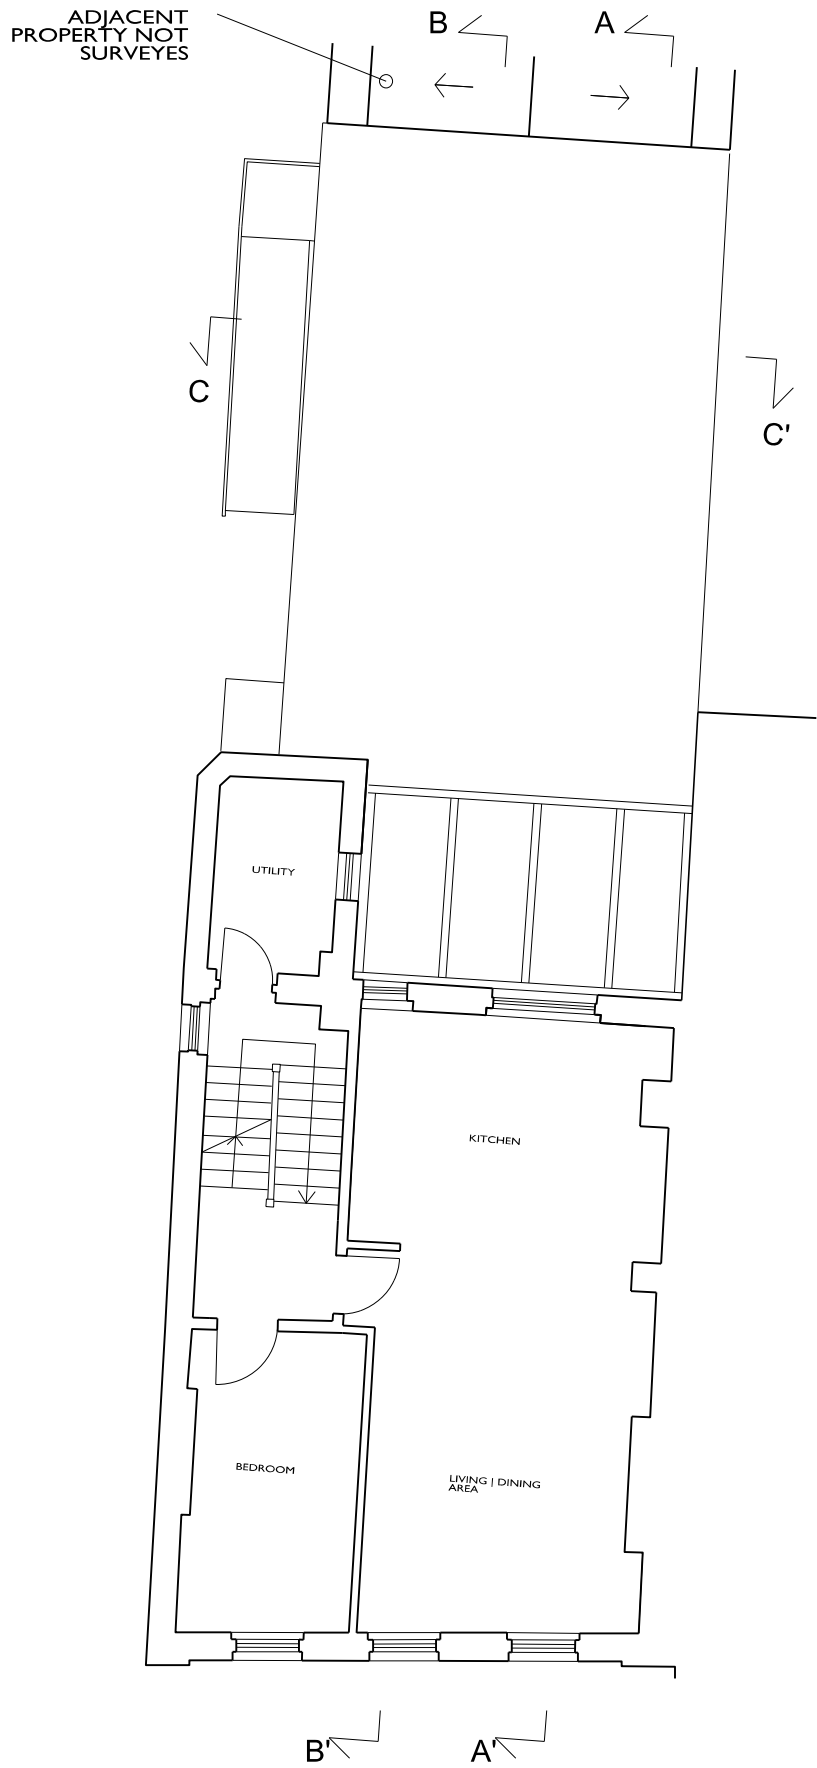

SECOND FLOOR PLAN (RESIDENTIAL)

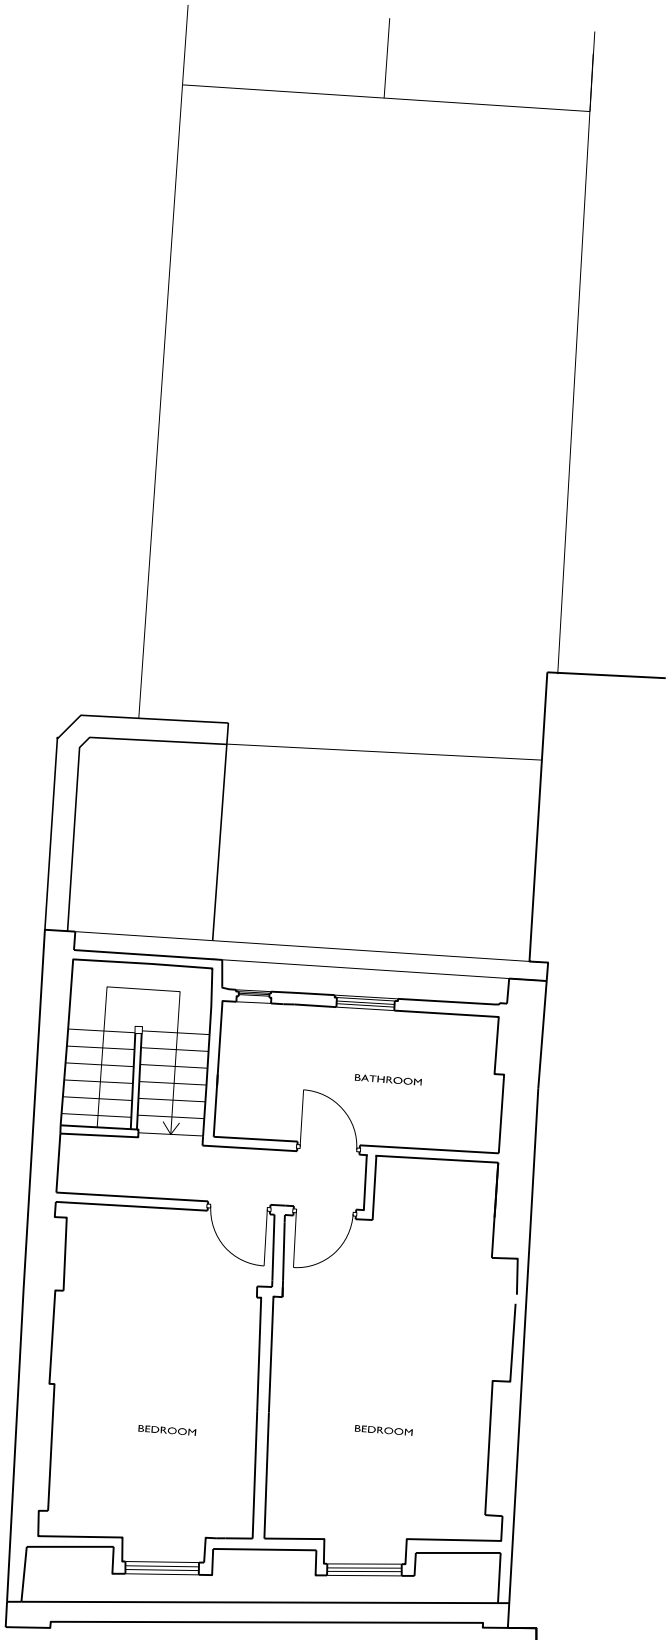

THIRD FLOOR PLAN (RESIDENTIAL)

**NOTE:**  
DRAWINGS BASED ON BURY ASSOCIATES SURVEY DRAWINGS

**23/B TAVISTOCK PLACE**  
JOB TITLE

**PATRIZIA POLLANO**  
CLIENT

**EXISTING SECOND AND THIRD FLOORS**

<b>ZRP020</b> JOB NUMBER	<b>ZRP020_S_I03</b> DRAWING NUMBER	<b>OCT 2014</b> DATE
<b>AM</b> CREATED BY	<b>1:100 @ A3</b> SCALE	<b>-</b> REVISION

**ZRP**  
ARCHITECTS, DESIGNERS AND CONSTRUCTION CONSULTANTS

26 EXMOUTH MARKET, CLERKENWELL LONDON EC1R 4QE  
WWW.ZOOMROOMS.CO.UK  
020 7278 7716  
CONTACT@ZOOMROOMS.CO.UK

ZOOM ROOM PRODUCTIONS



WEST ELEVATION

NOTE:

DRAWINGS BASED ON BURY ASSOCIATES SURVEY DRAWINGS

23/B TAVISTOCK PLACE

JOB TITLE

PATRIZIA POLLANO

CLIENT

EXISTING WEST ELEVATION

DRAWING TITLE

ZRP020

JOB NUMBER

ZRP020\_S\_201

DRAWING NUMBER

OCT 2014

DATE

AM

CREATED BY

1:100 @ A3

SCALE

-


REVISION

ZRP

ARCHITECTS, DESIGNERS AND CONSTRUCTION CONSULTANTS

26 EXMOUTH MARKET, CLERKENWELL LONDON EC1R 4QE  
WWW.ZOOMROOMS.CO.UK  
020 7278 7716  
CONTACT@ZOOMROOMS.CO.UK

ZOOM ROOM PRODUCTIONS

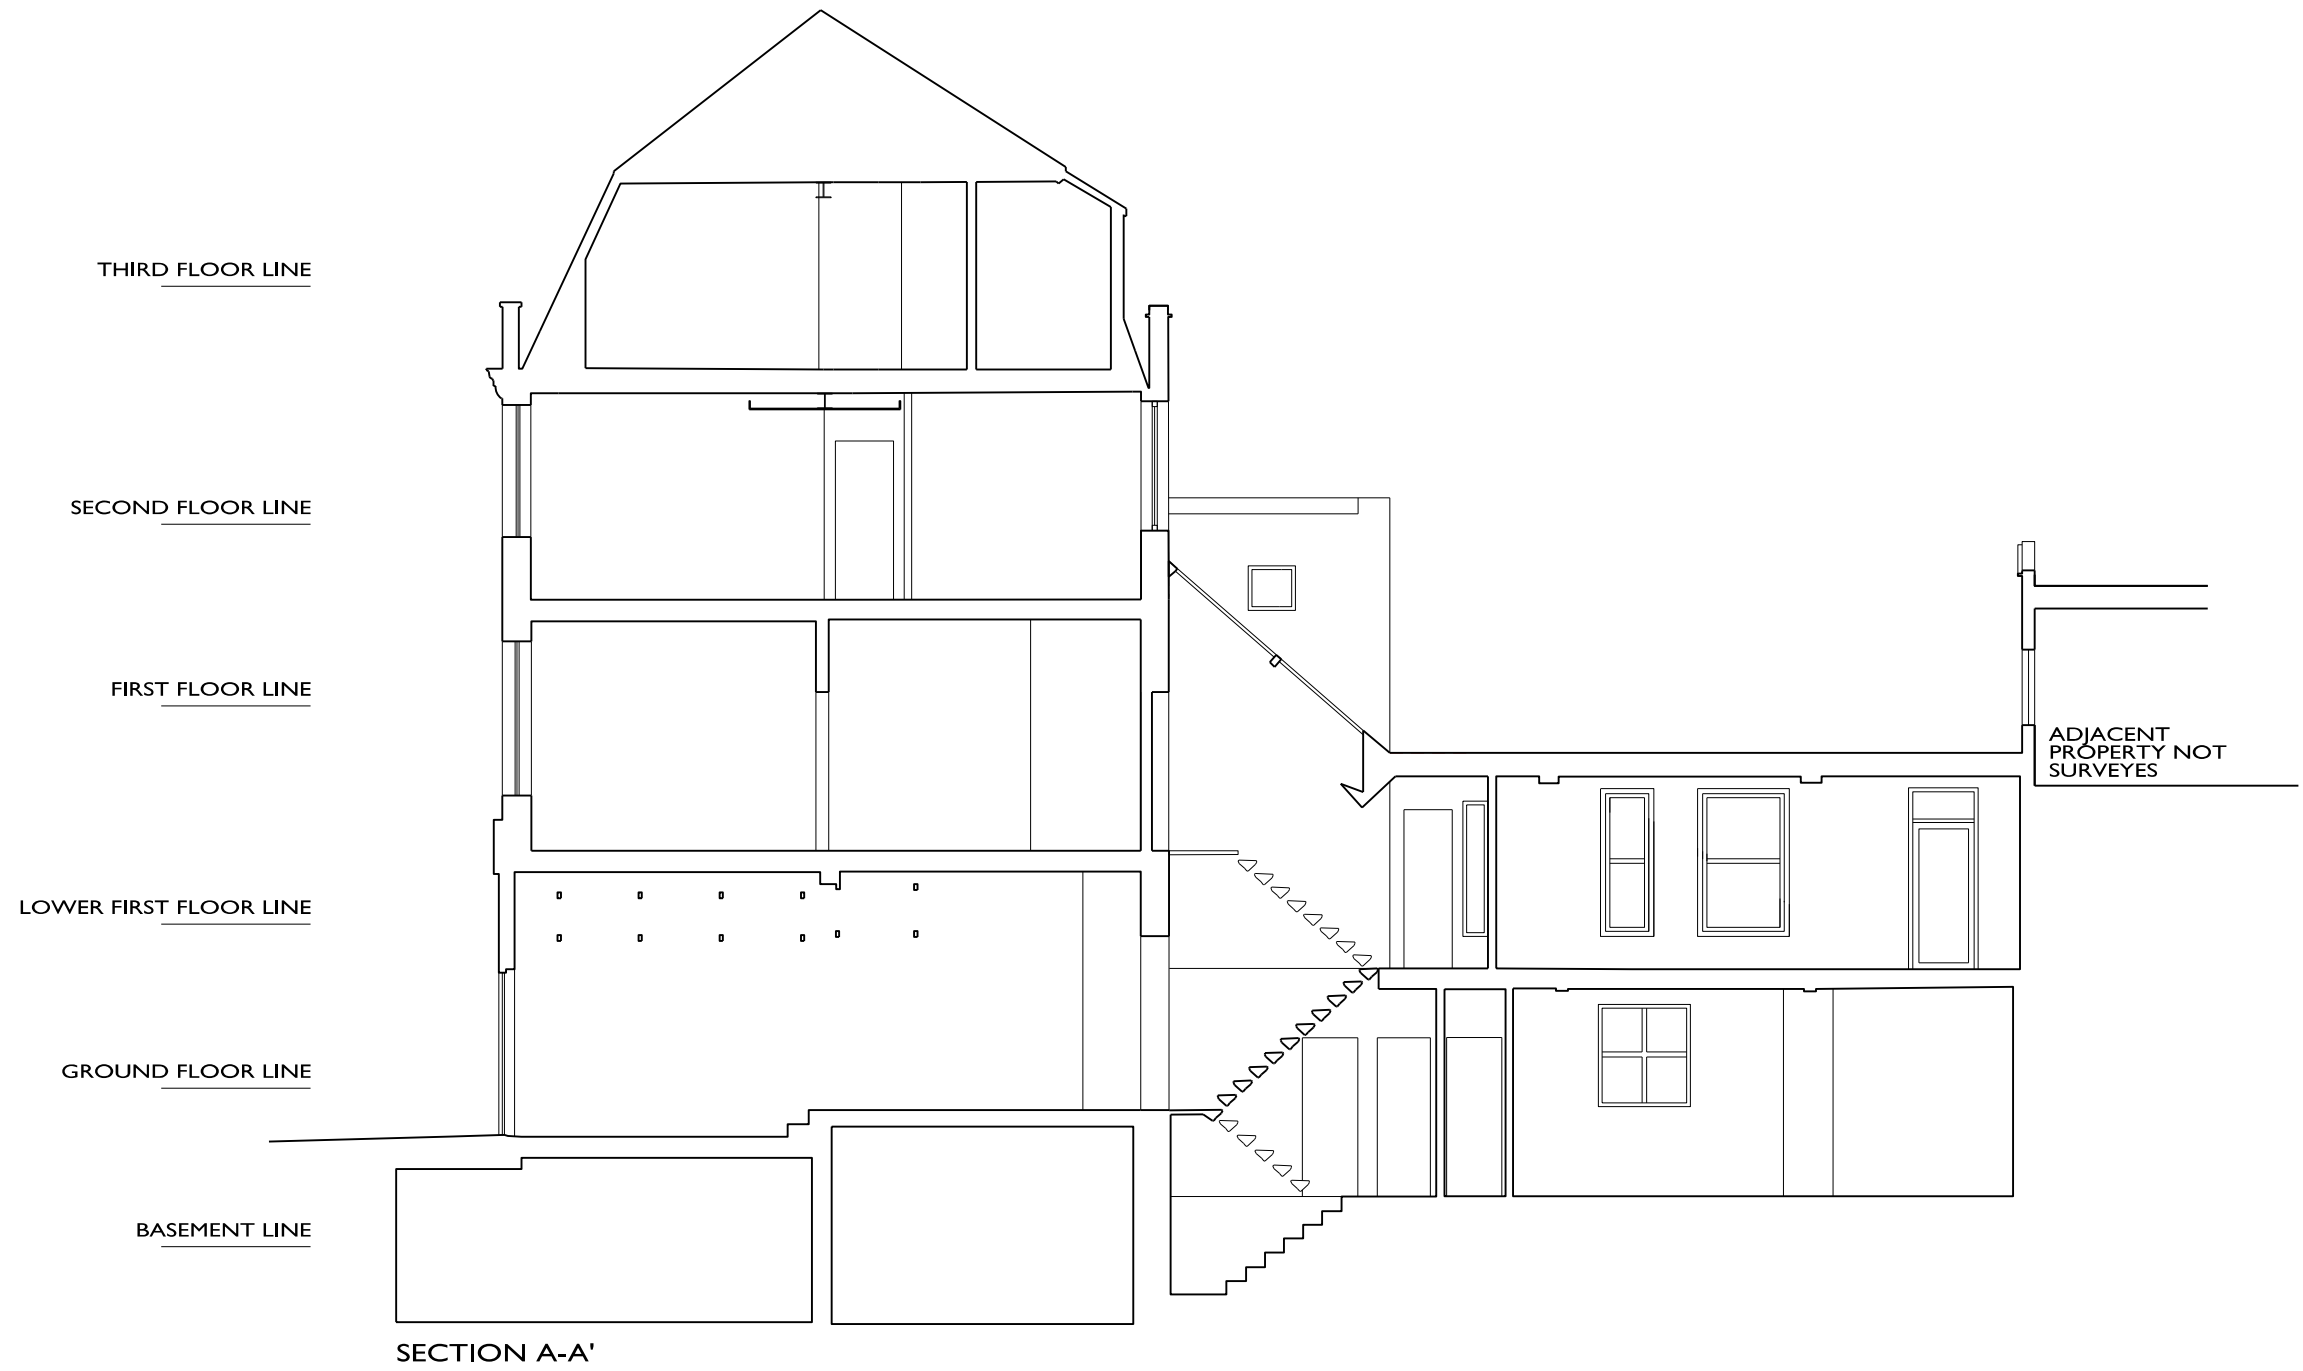

NOTE:

DRAWINGS BASED ON BURY ASSOCIATES SURVEY DRAWINGS

23/B TAVISTOCK PLACE

JOB TITLE

PATRIZIA POLLANO

CLIENT

EXISTING SECTION A-A'

DRAWING TITLE

ZRP020

ZRP020\_S\_301

OCT 2014

JOB NUMBER

DRAWING NUMBER

DATE

AM

I:100 @ A3

-

CREATED BY

SCALE

REVISION

ZRP

ARCHITECTS, DESIGNERS AND CONSTRUCTION CONSULTANTS

26 EXMOUTH MARKET, CLERKENWELL LONDON EC1R 4QE

WWW.ZOOMROOMS.CO.UK

020 7278 7716

CONTACT@ZOOMROOMS.CO.UK

ZOOM ROOM PRODUCTIONS



SECTION B-B'

NOTE:

DRAWINGS BASED ON BURY ASSOCIATES SURVEY DRAWINGS

23/B TAVISTOCK PLACE

JOB TITLE

PATRIZIA POLLANO

CLIENT

EXISTING SECTION B-B'

DRAWING TITLE

ZRP020

JOB NUMBER

ZRP020\_S\_302

DRAWING NUMBER

OCT 2014

DATE

AM

CREATED BY

1:100 @ A3

SCALE

-

REVISION

ZRP

ARCHITECTS, DESIGNERS AND CONSTRUCTION CONSULTANTS


26 EXMOUTH MARKET, CLERKENWELL LONDON EC1R 4QE

WWW.ZOOMROOMS.CO.UK

020 7278 7716

CONTACT@ZOOMROOMS.CO.UK

ZOOM ROOM PRODUCTIONS

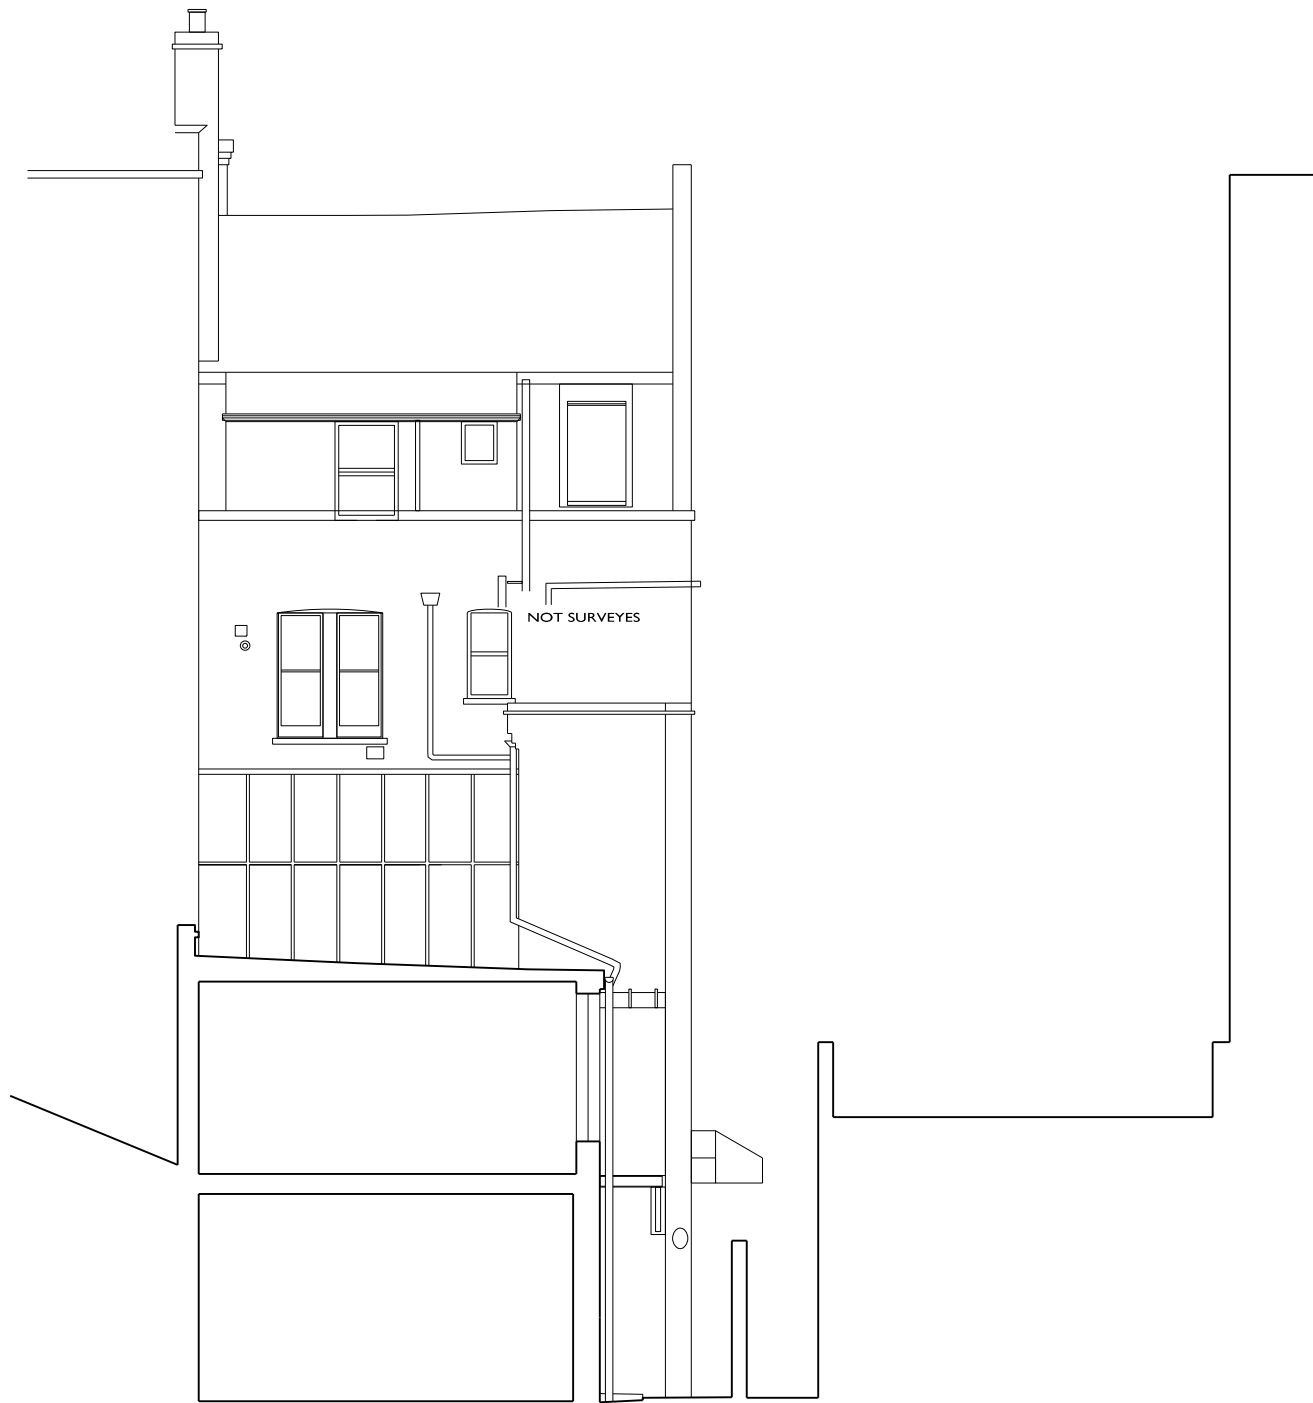

SECTION C-C'

NOTE:

DRAWINGS BASED ON BURY ASSOCIATES SURVEY DRAWINGS

23/B TAVISTOCK PLACE

JOB TITLE

PATRIZIA POLLANO

CLIENT

EXISTING SECTION C-C'

DRAWING TITLE

ZRP020

JOB NUMBER

ZRP020\_S\_303

DRAWING NUMBER

OCT 2014

DATE

AM

CREATED BY

I:100 @ A3

SCALE

-

REVISION

ZRP

ARCHITECTS, DESIGNERS AND CONSTRUCTION CONSULTANTS

26 EXMOUTH MARKET, CLERKENWELL LONDON EC1R 4QE  
WWW.ZOOMROOMS.CO.UK  
020 7278 7716  
CONTACT@ZOOMROOMS.CO.UK

ZOOM ROOM PRODUCTIONS