



- General Notes
1. Dimensions are in millimetres unless stated otherwise.
  2. Levels are in metres AOD unless stated otherwise.
  3. Dimensions govern. Do not scale off drawing.
  4. All dimensions to be verified on site before proceeding.
  5. All discrepancies to be notified in writing to Matt Architecture LLP.

© MATT architecture LLP 2014


DRAFT

Rev	Date	Reason For Issue	Chk
10	18.08.14	For information	MW
09	11.08.14	For information	MW
P01	30.07.14	[R08] For pre-planning	MW
P01	25.07.14	[R09] For pre-planning	MW
06	17.07.14	For information	MW
05	15.07.14	For information	MW
04	30.07.14	For information	MW
03	30.06.14	For information	MW
02	25.06.14	For information	MW
01	20.06.14	For information	MW
00	30.05.14	For information	MW

**MATT**  
ARCHITECTURE

MATT architecture LLP  
17-19 Leicester Square  
London  
WC2H 7LE  
T: +44 (0) 20 3490 1243  
E: contact@mattarchitecture.com

Client  
**Project Oak**

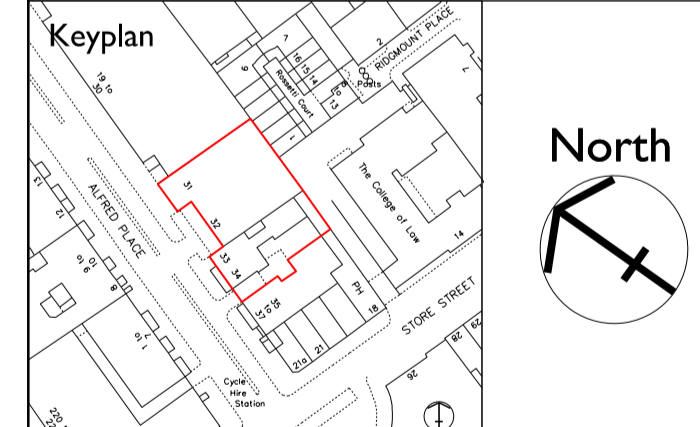

Project  
**Alfred Place  
London**

Drawing Title  
**Ground floor plan  
Existing**

Scale: 1:200    Paper Size: @A3    Date: 30/05/2014

Drawing No. **038-A-01-10**    Rev No. **10**





- General Notes
1. Dimensions are in millimetres unless stated otherwise.
  2. Levels are in metres AOD unless stated otherwise.
  3. Dimensions govern. Do not scale off drawing.
  4. All dimensions to be verified on site before proceeding.
  5. All discrepancies to be notified in writing to Matt Architecture LLP.

© MATT architecture LLP 2014

DRAFT

Rev	Date	Reason For Issue	Chk
T01	22.08.14	For information	MW

**MATT**  
ARCHITECTURE

MATT architecture LLP  
17-19 Leicester Square  
London  
WC2H 7LE

T: +44 (0) 20 3490 1243  
E: contact@mattarchitecture.com

Client  
**Project Oak**

Keyplan

North

Project  
**Alfred Place  
London**

Drawing Title  
**First floor plan  
Existing**

Scale	Paper Size	Date
1:200	@A3	30/05/2014

Drawing No.	Rev No.
<b>038-A-01-11</b>	<b>T01</b>



- General Notes
1. Dimensions are in millimetres unless stated otherwise.
  2. Levels are in metres AOD unless stated otherwise.
  3. Dimensions govern.  
Do not scale off drawing.
  4. All dimensions to be verified on site before proceeding.
  5. All discrepancies to be notified in writing to Matt Architecture LLP.

© MATT architecture LLP 2014

DRAFT


Rev	Date	Reason For Issue	Chk
T01	22.08.14	For information	MW

**MATT**  
ARCHITECTURE

MATT architecture LLP  
17-19 Leicester Square  
London  
WC2H 7LE

T: +44 (0) 20 3490 1243  
E: contact@mattarchitecture.com

Client  
**Project Oak**

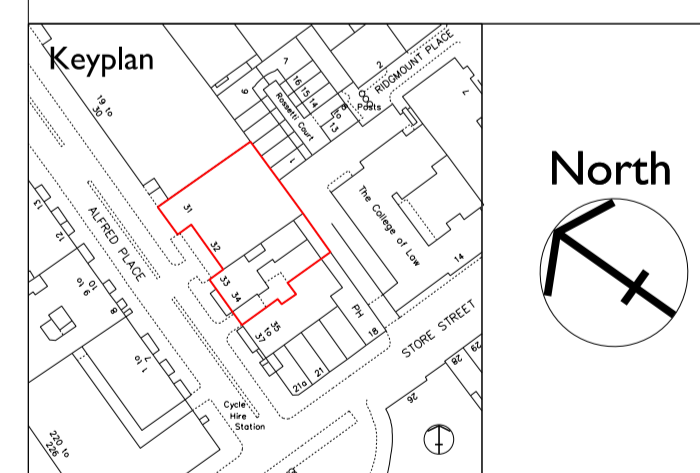

Project  
**Alfred Place  
London**

Drawing Title  
**Second floor plan  
Existing**

Scale	Paper Size	Date
1:200	@A3	30/05/2014

Drawing No.	Rev No.
<b>038-A-01-12</b>	<b>T01</b>



- General Notes
1. Dimensions are in millimetres unless stated otherwise.
  2. Levels are in metres AOD unless stated otherwise.
  3. Dimensions govern.  
Do not scale off drawing.
  4. All dimensions to be verified on site before proceeding.
  5. All discrepancies to be notified in writing to Matt Architecture LLP.


© MATT architecture LLP 2014

DRAFT

Rev	Date	Reason For Issue	Chk
T01	22.08.14	For information	MW

**MATT**  
ARCHITECTURE  
MATT architecture LLP  
17-19 Leicester Square  
London  
WC2H 7LE  
T: +44 (0) 20 3490 1243  
E: contact@mattarchitecture.com

Client  
**Project Oak**

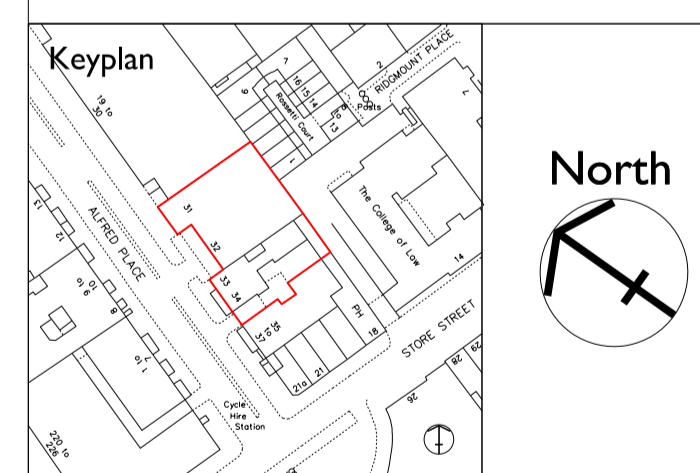

Project  
**Alfred Place  
London**

Drawing Title  
**Third floor plan  
Existing**

Scale	Paper Size	Date
1:200	@A3	30/05/2014

Drawing No.	Rev No.
<b>038-A-01-13</b>	<b>T01</b>



- General Notes
1. Dimensions are in millimetres unless stated otherwise.
  2. Levels are in metres AOD unless stated otherwise.
  3. Dimensions govern.  
Do not scale off drawing.
  4. All dimensions to be verified on site before proceeding.
  5. All discrepancies to be notified in writing to Matt Architecture LLP.

© MATT architecture LLP 2014

DRAFT

Rev	Date	Reason For Issue	Chk
T01	22.08.14	For information	MW

**MATT**  
ARCHITECTURE

MATT architecture LLP  
17-19 Leicester Square  
London  
WC2H 7LE

T: +44 (0) 20 3490 1243  
E: contact@mattarchitecture.com

Client  
**Project Oak**

Keyplan

North

Project  
**Alfred Place  
London**

Drawing Title  
**Fourth floor plan  
Existing**

Scale      Paper Size      Date  
1:200      @A3      30/05/2014

Drawing No.      Rev No.  
**038-A-01-14**      **T01**



- General Notes
1. Dimensions are in millimetres unless stated otherwise.
  2. Levels are in metres AOD unless stated otherwise.
  3. Dimensions govern.  
Do not scale off drawing.
  4. All dimensions to be verified on site before proceeding.
  5. All discrepancies to be notified in writing to Matt Architecture LLP.

© MATT architecture LLP 2014

DRAFT

Rev	Date	Reason For Issue	Chk
T01	22.08.14	For information	MW

**MATT**  
ARCHITECTURE

MATT architecture LLP  
17-19 Leicester Square  
London  
WC2H 7LE

T: +44 (0) 20 3490 1243  
E: contact@mattarchitecture.com

Client  
**Project Oak**

Keyplan

North

Project  
**Alfred Place  
London**


Drawing Title  
**Fifth floor plan  
Existing**

Scale	Paper Size	Date
1:200	@A3	30/05/2014

Drawing No.	Rev No.
<b>038-A-01-15</b>	<b>T01</b>





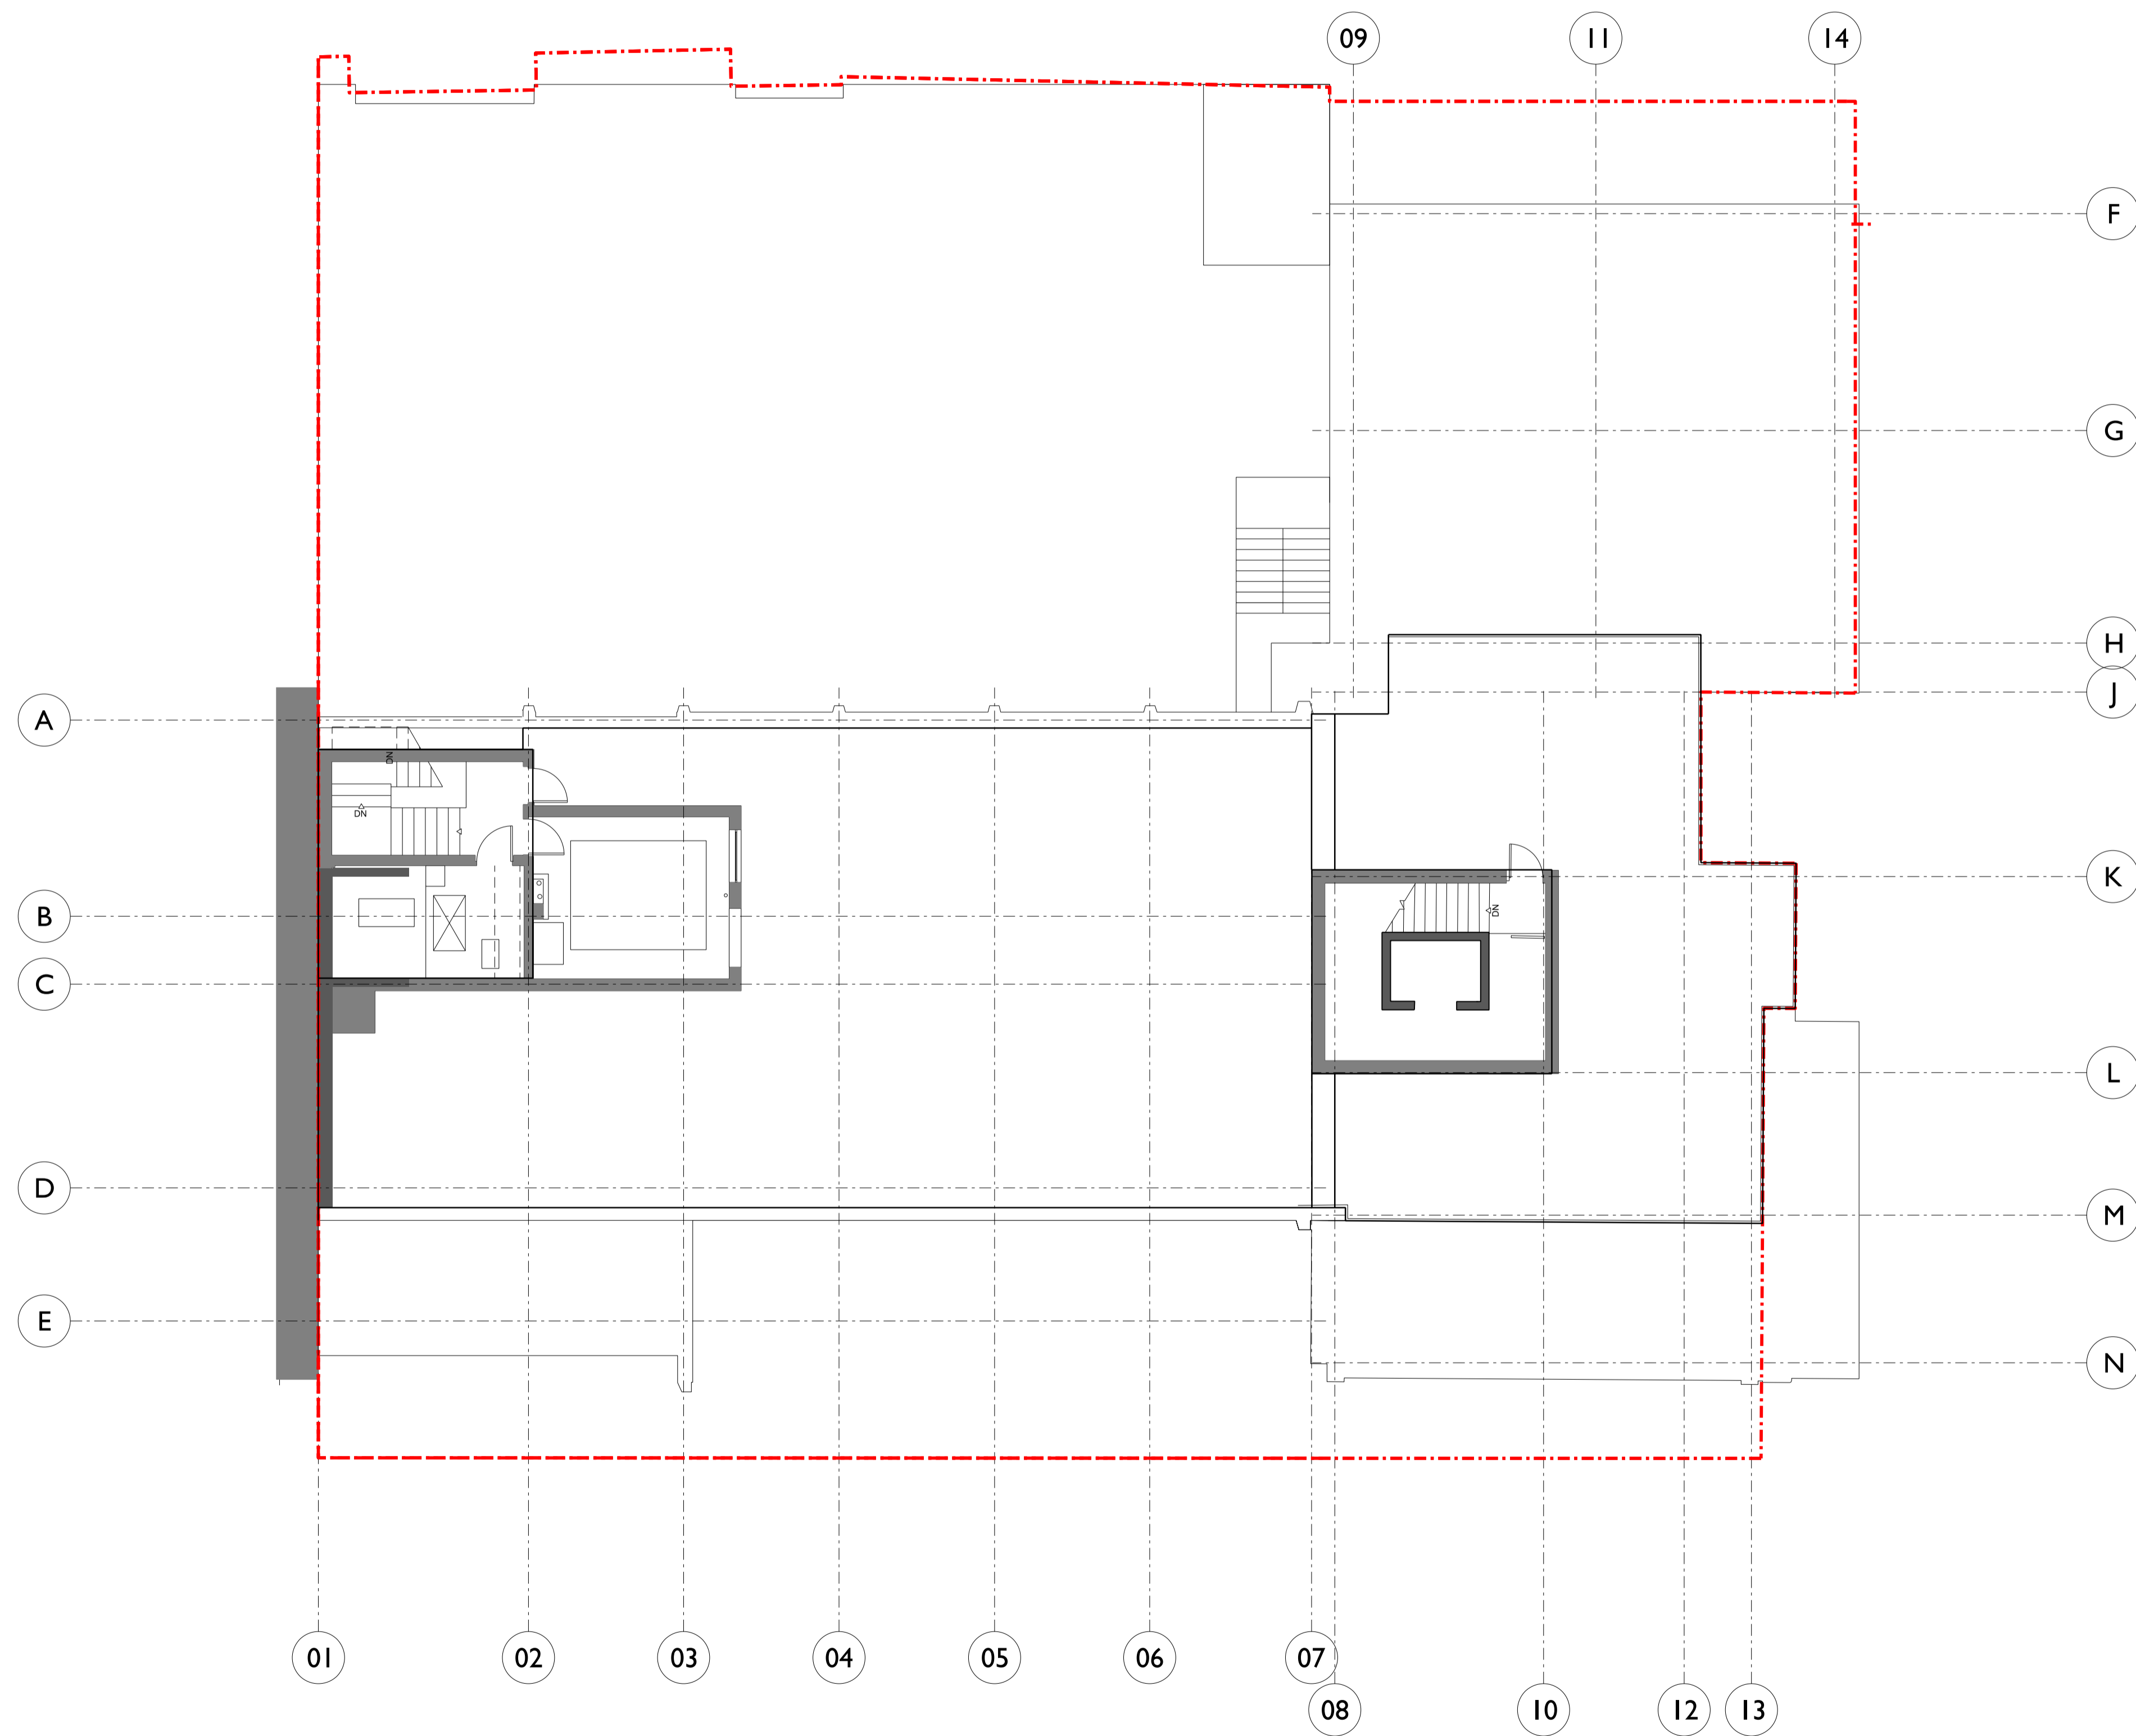

- General Notes
1. Dimensions are in millimetres unless stated otherwise.
  2. Levels are in metres AOD unless stated otherwise.
  3. Dimensions govern.  
Do not scale off drawing.
  4. All dimensions to be verified on site before proceeding.
  5. All discrepancies to be notified in writing to Matt Architecture LLP.


© MATT architecture LLP 2014

DRAFT

Rev	Date	Reason For Issue	Chk
T01	22.08.14	For information	MW

**MATT**  
ARCHITECTURE  
MATT architecture LLP  
17-19 Leicester Square  
London  
WC2H 7LE  
T: +44 (0) 20 3490 1243  
E: contact@mattarchitecture.com

Client  
**Project Oak**

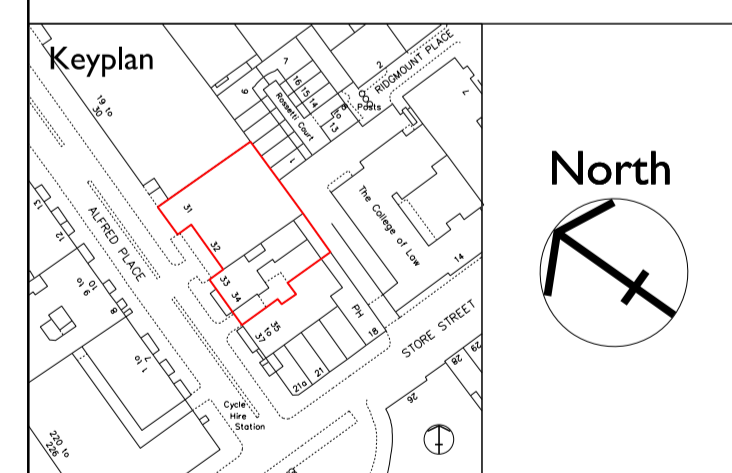


Project  
**Alfred Place  
London**

Drawing Title  
**Seventh floor plan  
Existing**

Scale	Paper Size	Date
1:200	@A3	30/05/2014

Drawing No.	Rev No.
<b>038-A-01-17</b>	<b>T01</b>

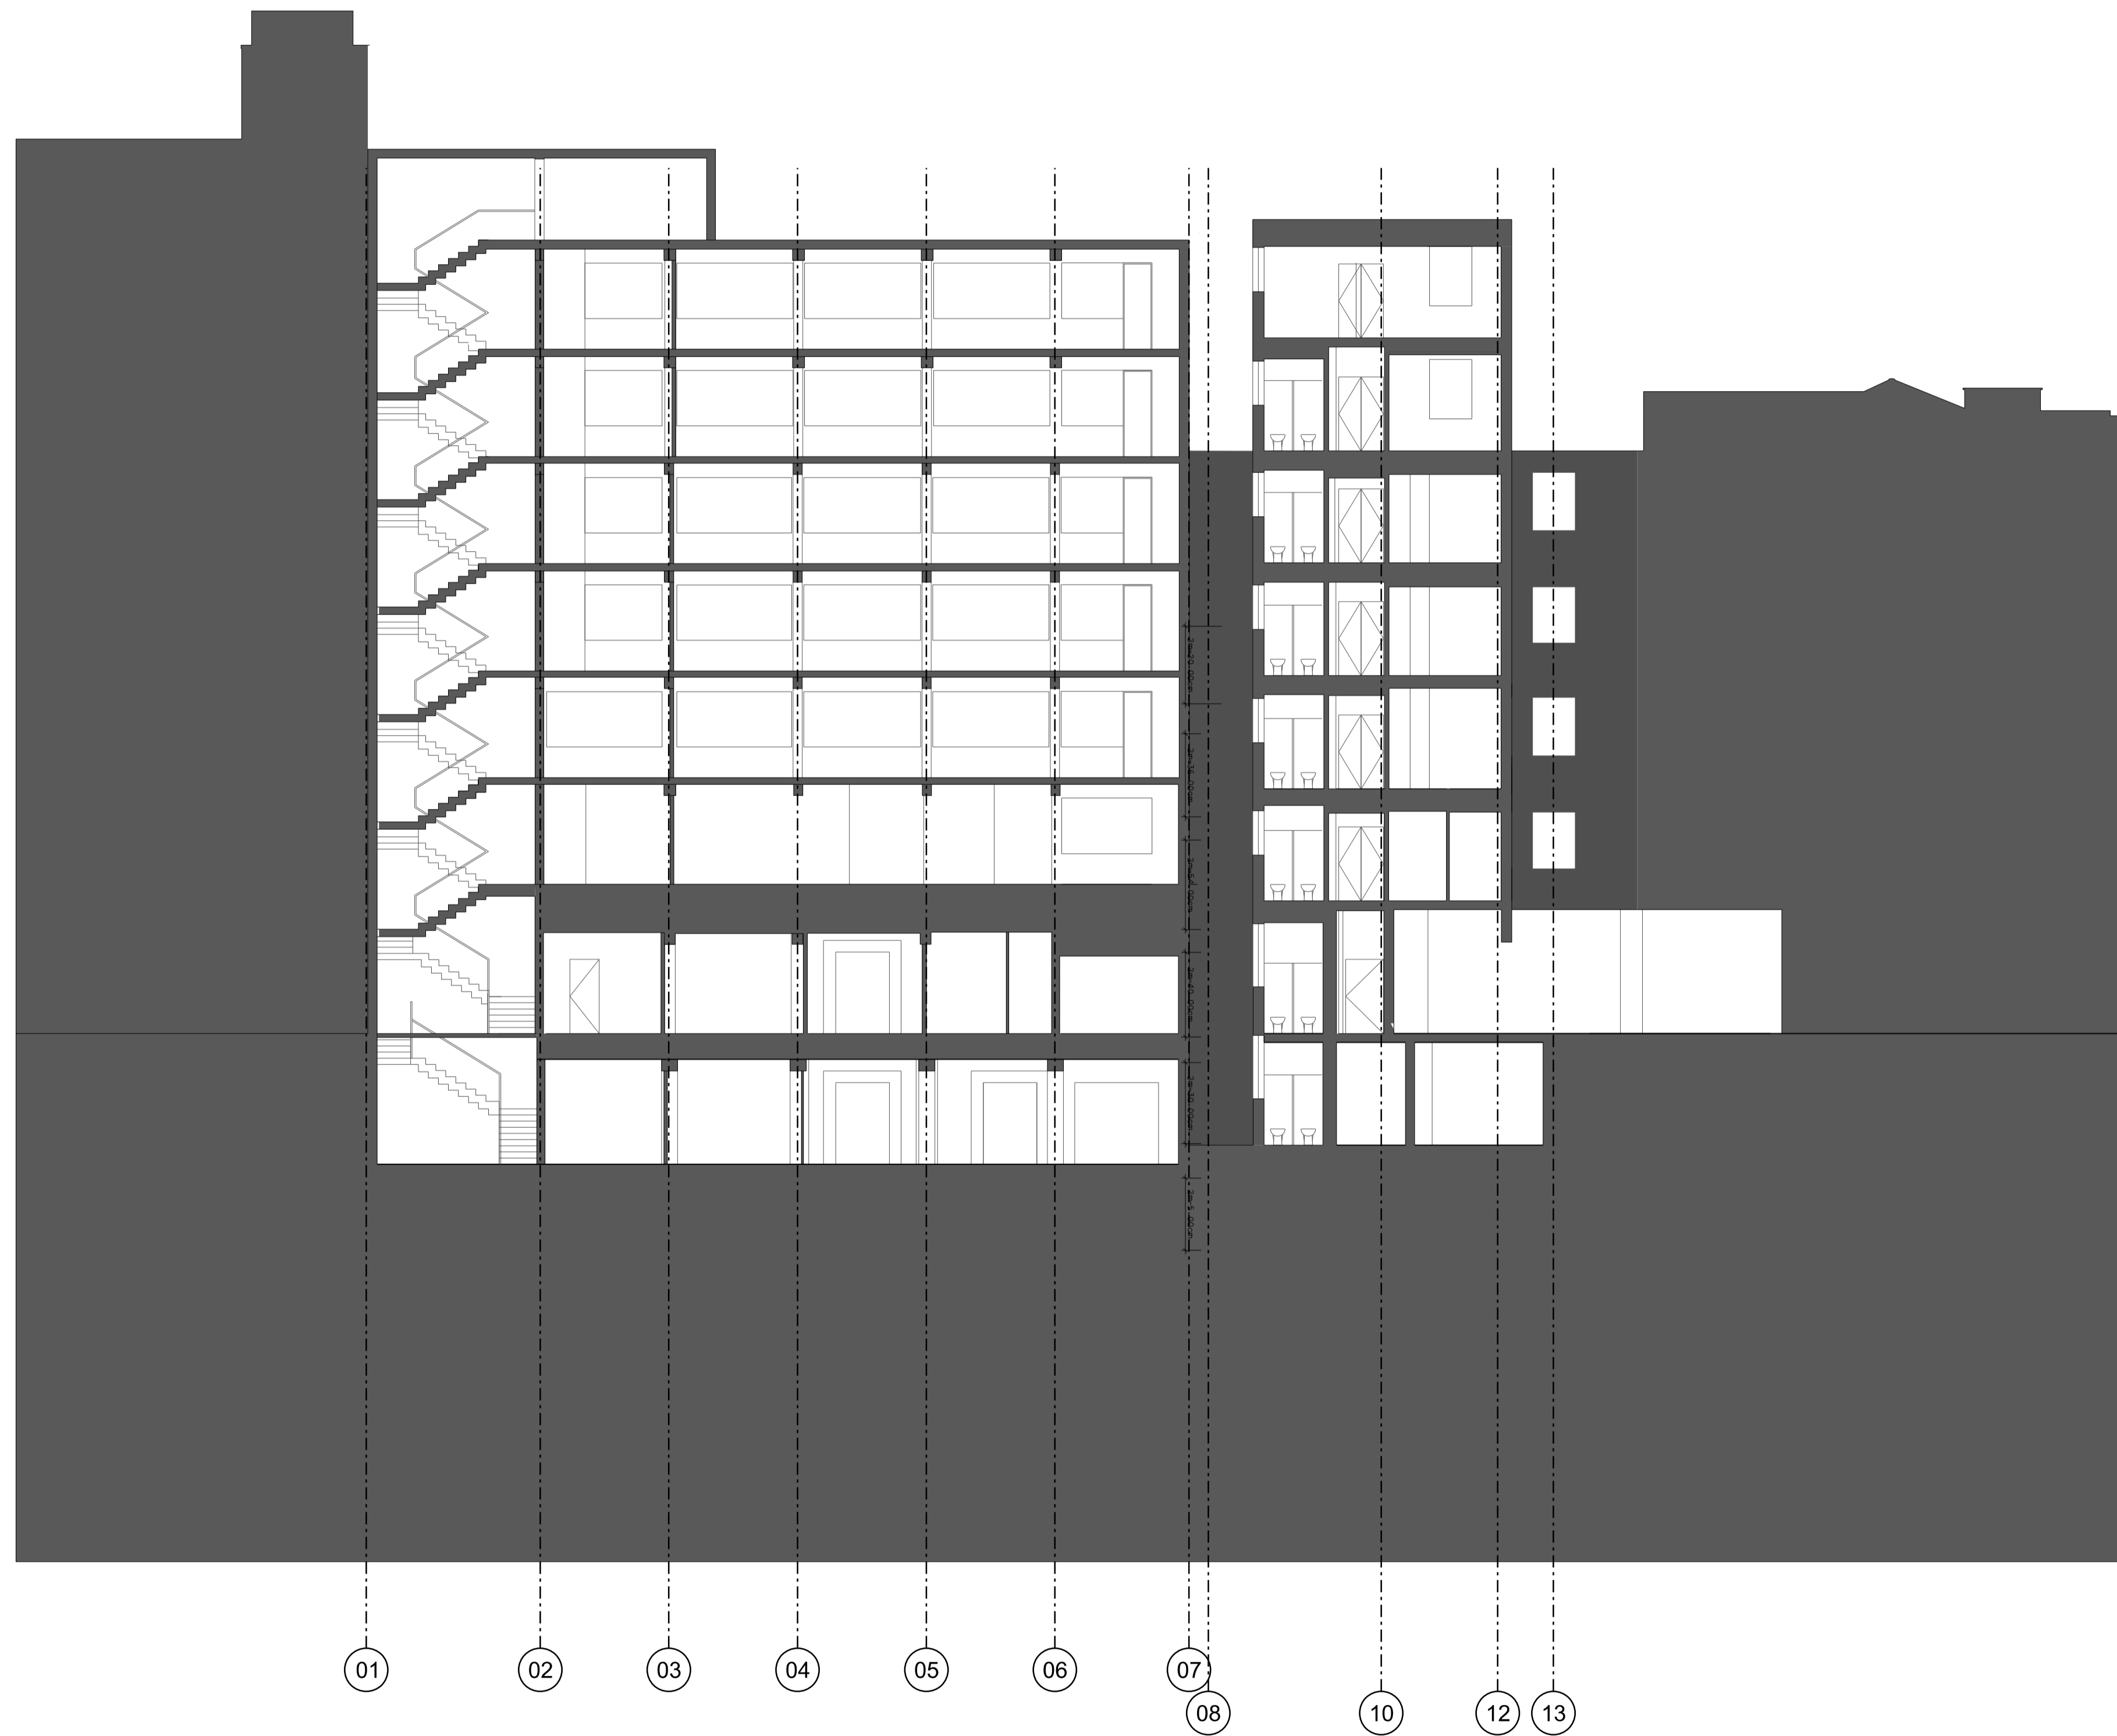

- General Notes
1. Dimensions are in millimetres unless stated otherwise.
  2. Levels are in metres AOD unless stated otherwise.
  3. Dimensions govern.  
Do not scale off drawing.
  4. All dimensions to be verified on site before proceeding.
  5. All discrepancies to be notified in writing to Matt Architecture LLP.

© MATT architecture LLP 2014


**DRAFT**

Rev	Date	Reason For Issue	Chk
T01	22.08.14	For information	MW

**MATT**  
ARCHITECTURE

MATT architecture LLP  
17-19 Leicester Square  
London  
WC2H 7LE  
T: +44 (0) 20 3490 1243  
E: contact@mattarchitecture.com

Client  
**Project Oak**

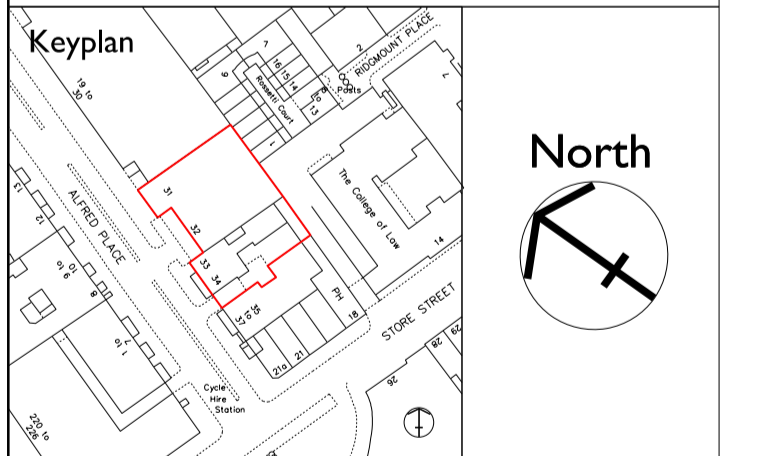

Project  
**Alfred Place  
London**

Drawing Title  
**Section I  
Existing**

Scale	Paper Size	Date
1:200	@A3	23/05/2014

Drawing No.	Rev No.
<b>038-A-06-01</b>	<b>T01</b>



- General Notes
1. Dimensions are in millimetres unless stated otherwise.
  2. Levels are in metres AOD unless stated otherwise.
  3. Dimensions govern.  
Do not scale off drawing.
  4. All dimensions to be verified on site before proceeding.
  5. All discrepancies to be notified in writing to Matt Architecture LLP.


© MATT architecture LLP 2014

DRAFT

Rev	Date	Reason For Issue	Chk
T01	22.08.14	For information	MW

**MATT**  
ARCHITECTURE  
MATT architecture LLP  
17-19 Leicester Square  
London  
WC2H 7LE  
T: +44 (0) 20 3490 1243  
E: contact@mattarchitecture.com

Client  
**Project Oak**

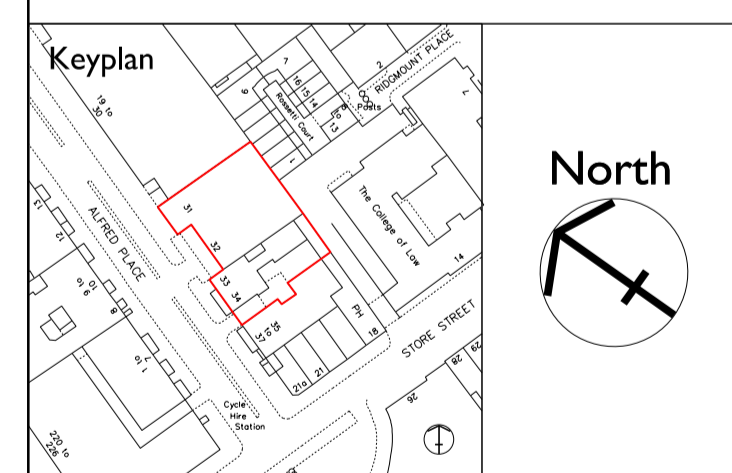

Project  
**Alfred Place  
London**

Drawing Title  
**Section 2  
Existing**

Scale	Paper Size	Date
1:200	@A3	23/05/2014

Drawing No.	Rev No.
<b>038-A-06-02</b>	<b>T01</b>



- General Notes
1. Dimensions are in millimetres unless stated otherwise.
  2. Levels are in metres AOD unless stated otherwise.
  3. Dimensions govern.  
Do not scale off drawing.
  4. All dimensions to be verified on site before proceeding.
  5. All discrepancies to be notified in writing to Matt Architecture LLP.

© MATT architecture LLP 2014


DRAFT

Rev	Date	Reason For Issue	Chk
T01	22.08.14	For information	MW

**MATT**  
ARCHITECTURE

MATT architecture LLP  
17-19 Leicester Square  
London  
WC2H 7LE  
T: +44 (0) 20 3490 1243  
E: contact@mattarchitecture.com

Client  
Project Oak

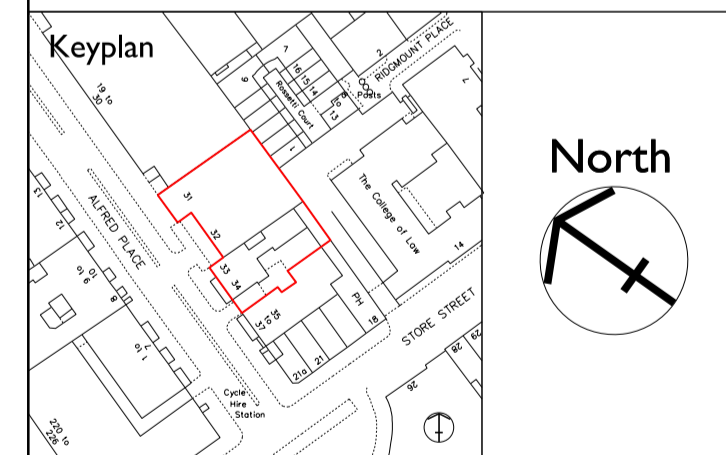


Project  
Alfred Place  
London

Drawing Title  
Section 3  
Existing

Scale	Paper Size	Date
1:200	@A3	23/05/2014

Drawing No.	Rev No.
038-A-06-03	T01

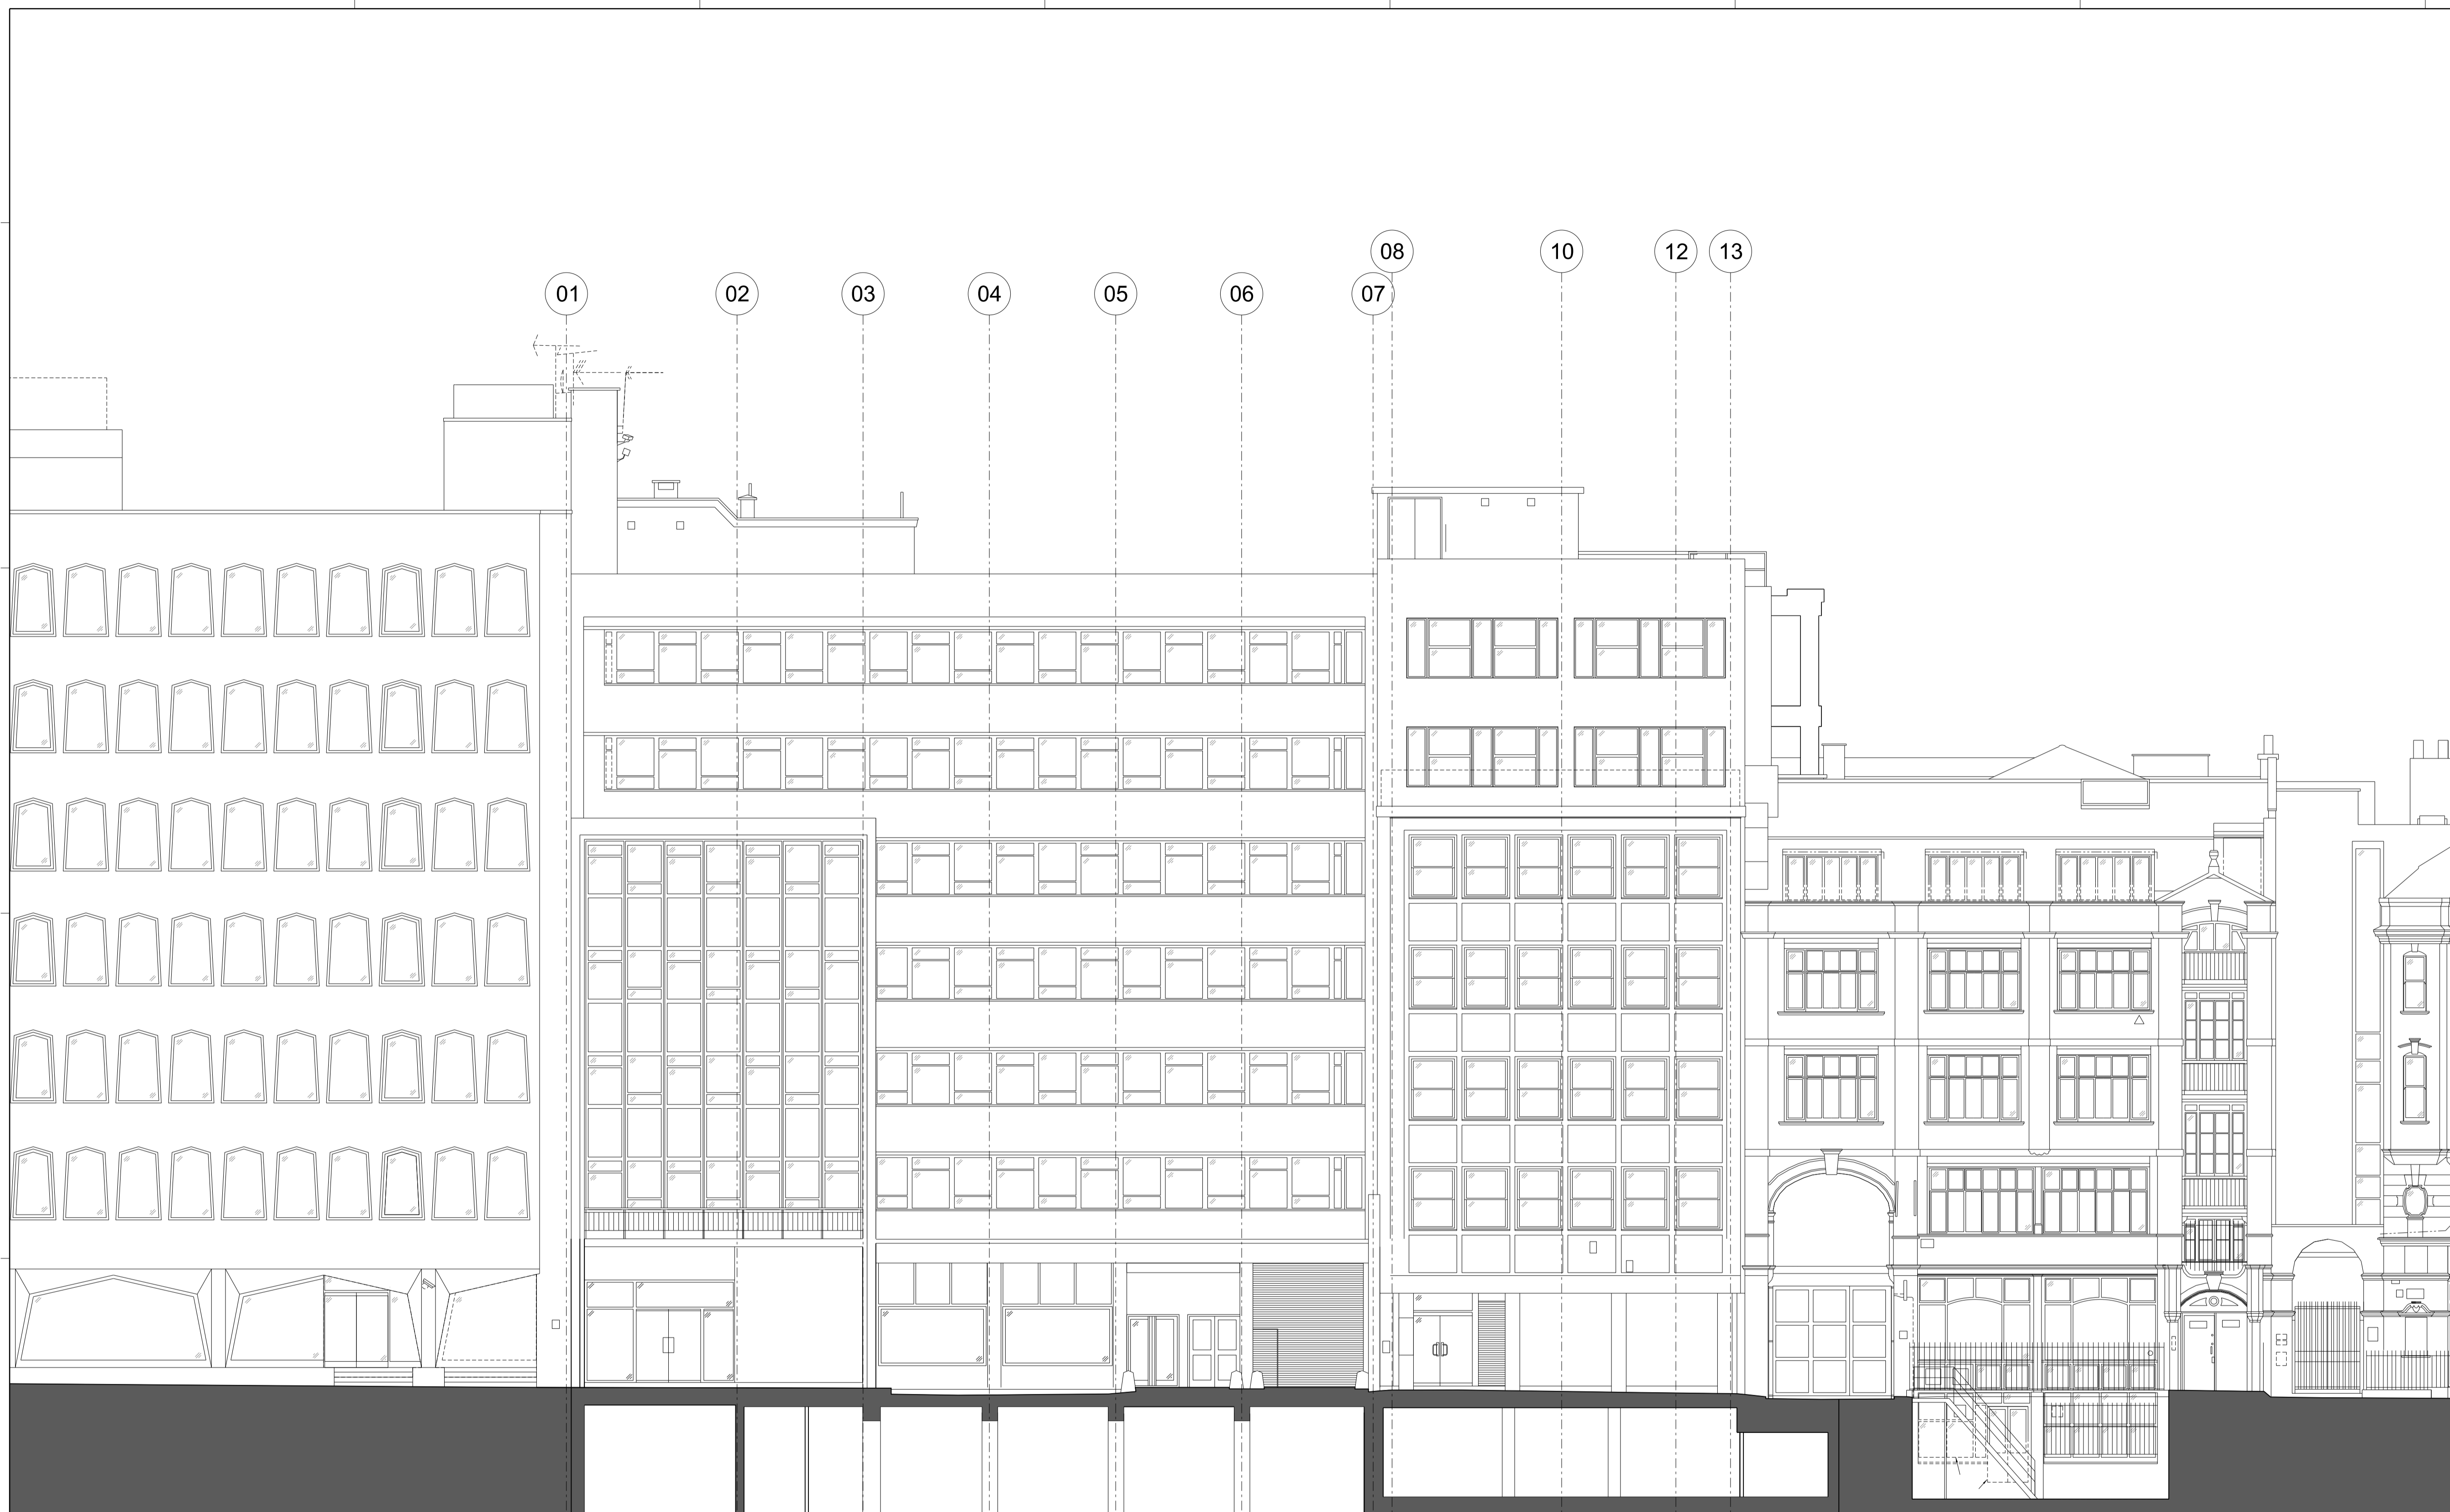

- General Notes
1. Dimensions are in millimetres unless stated otherwise.
  2. Levels are in metres AOD unless stated otherwise.
  3. Dimensions govern.  
Do not scale off drawing.
  4. All dimensions to be verified on site before proceeding.
  5. All discrepancies to be notified in writing to Matt Architecture LLP.


© MATT architecture LLP 2014

DRAFT

Rev	Date	For information Reason For Issue	MW Chk
T01	22.08.14	For information	MW

**MATT**  
ARCHITECTURE  
MATT architecture LLP  
17-19 Leicester Square  
London  
WC2H 7LE  
T: +44 (0) 20 3490 1243  
E: contact@mattarchitecture.com

Client  
Project Oak

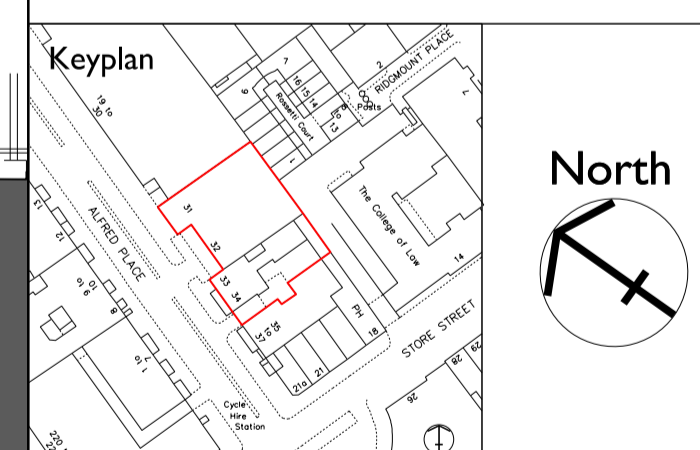


Project  
Alfred Place  
London

Drawing Title  
Elevation I - front  
Existing

Scale	Paper Size	Date
1:200	@A3	02/06/2014

Drawing No.	Rev No.
038-A-07-01	T01

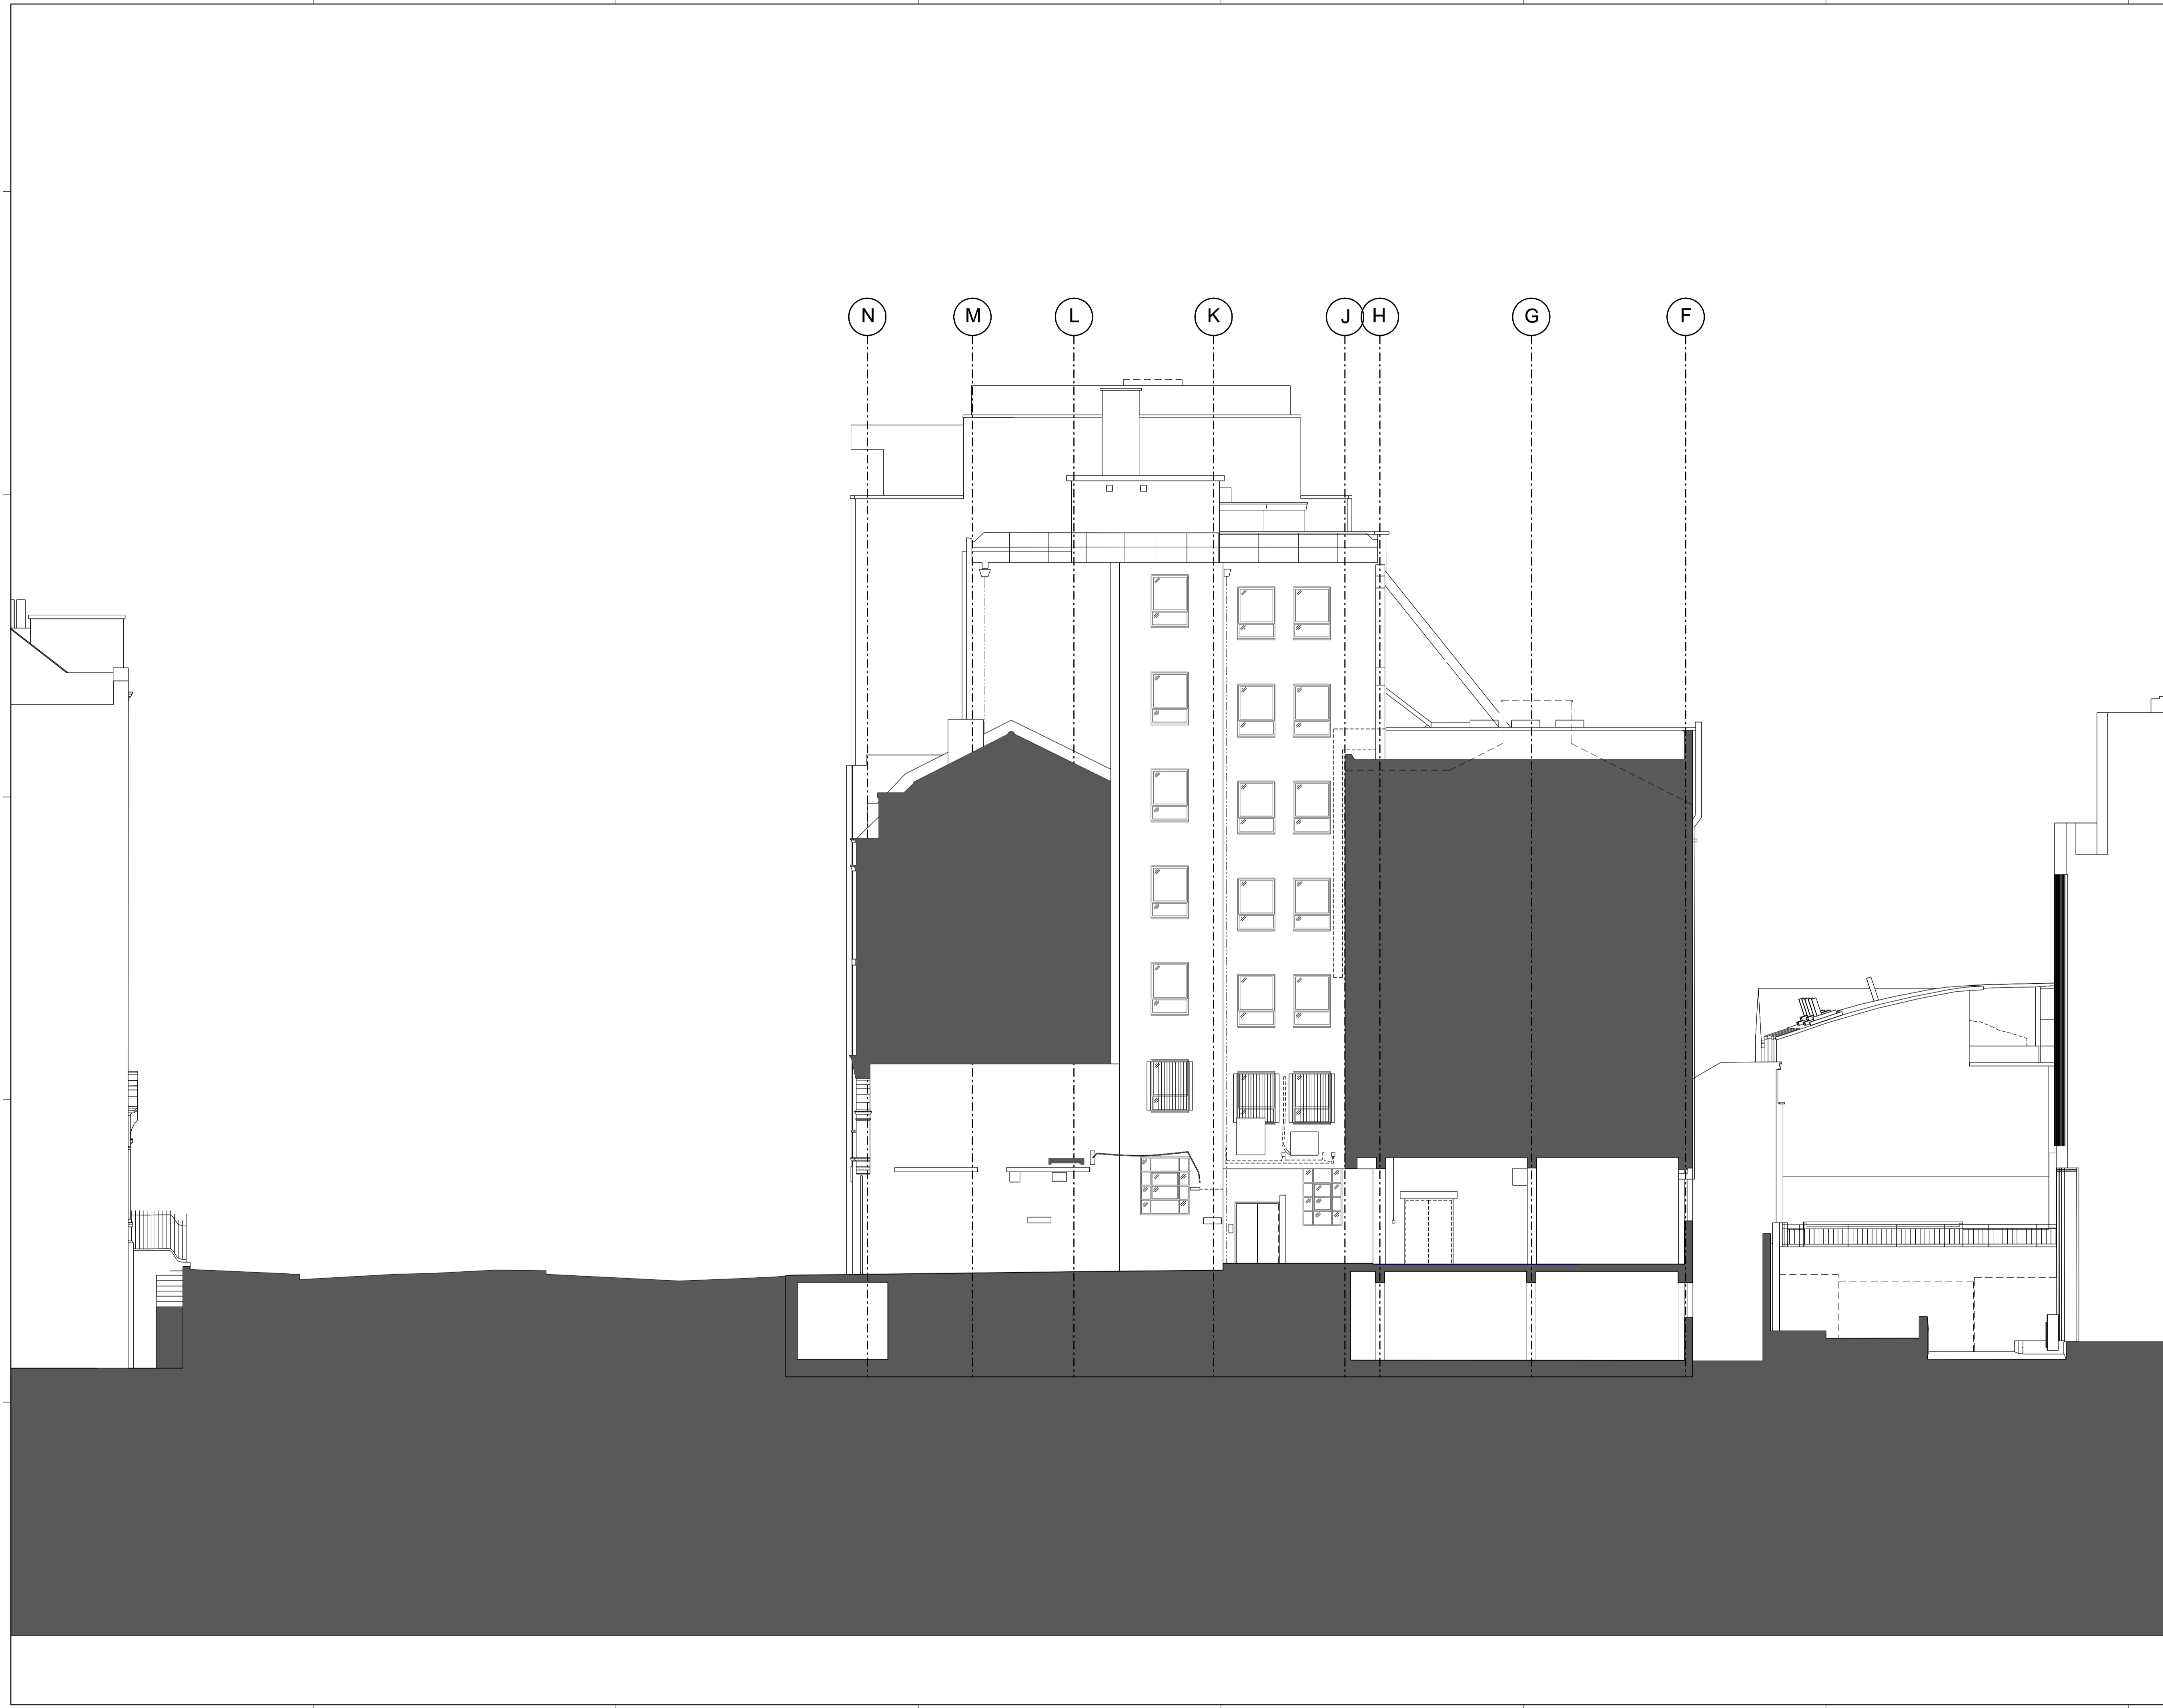

- General Notes
1. Dimensions are in millimetres unless stated otherwise.
  2. Levels are in metres AOD unless stated otherwise.
  3. Dimensions govern. Do not scale off drawing.
  4. All dimensions to be verified on site before proceeding.
  5. All discrepancies to be notified in writing to Matt Architecture LLP.
- © MATT architecture LLP 2014

<b>DRAFT</b>			
--------------	--	--	--


Rev	Date	Reason For Issue	Chk
T01	22.08.14	For information	MW

**MATT**  
ARCHITECTURE

MATT architecture LLP  
London  
WC2H 7LE

T: +44 (0) 20 3490 1243  
E: contact@mattarchitecture.com

Client  
**Project Oak**

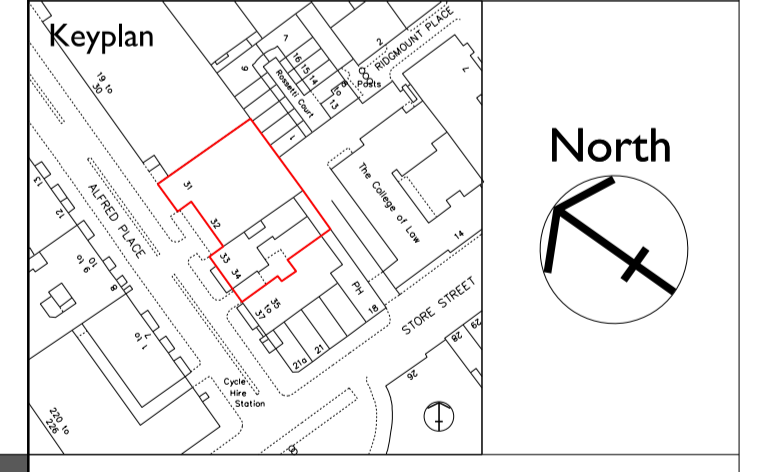

Project  
**Alfred Place  
London**

Drawing Title  
**Elevation 2 - side  
Existing**

Scale	Paper Size	Date
1:200	@A3	02/06/2014

Drawing No.	Rev No.
<b>038-A-07-02</b>	<b>T01</b>

14 11 09 06 05 04 03 02 01

▽ FFL +49.89  
 ▽ FFL +46.79  
 ▽ FFL +43.75  
 ▽ FFL +40.69  
 ▽ FFL +37.65  
 ▽ FFL +34.62  
 ▽ FFL +31.59  
 ▽ FFL +27.35



- General Notes
1. Dimensions are in millimetres unless stated otherwise.
  2. Levels are in metres AOD unless stated otherwise.
  3. Dimensions govern. Do not scale off drawing.
  4. All dimensions to be verified on site before proceeding.
  5. All discrepancies to be notified in writing to Matt Architecture LLP.


© MATT architecture LLP 2014

**DRAFT**

Rev	Date	Reason For Issue	Chk
T01	22.08.14	For information	MW

**MATT**  
 ARCHITECTURE  
 MATT architecture LLP  
 17-19 Leicester Square  
 London  
 WC2H 7LE  
 T: +44 (0) 20 3490 1243  
 E: contact@mattarchitecture.com

Client  
 Project Oak

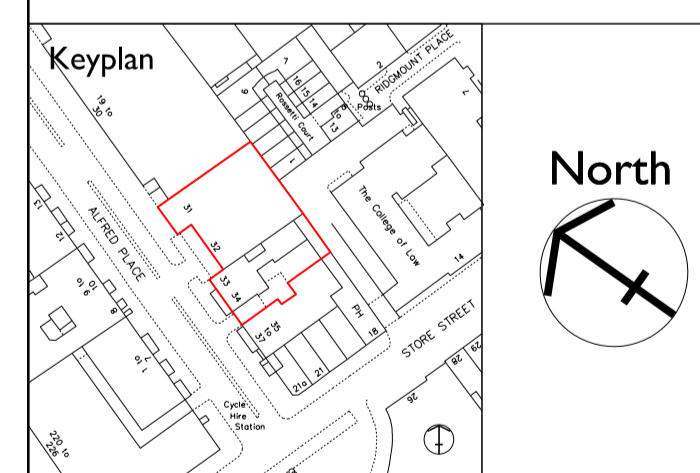

Project  
 Alfred Place  
 London

Drawing Title  
 Elevation 3 - back  
 Existing

Scale	Paper Size	Date
1:200	@A3	02/06/2014

Drawing No.	Rev No.
038-A-07-03	T01