

| Rev | Date | Description |
|-----|------|-------------|
| | | |


Copyright for these drawings remains with Cove Burgess Architects LLP. All dimensions to be checked on site prior to construction. Any discrepancies to be brought to the attention of the architect, prior to construction.

Project Title
6 Elsworthy Terrace


Sheet Title
Existing Lower Ground Floor Plan

Scale
1:50 @A3

| Drawing No. | Revision |
|--------------------|----------|
| 2143 - L099 | - |

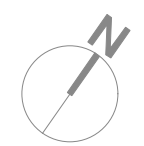

COVEBURGESS

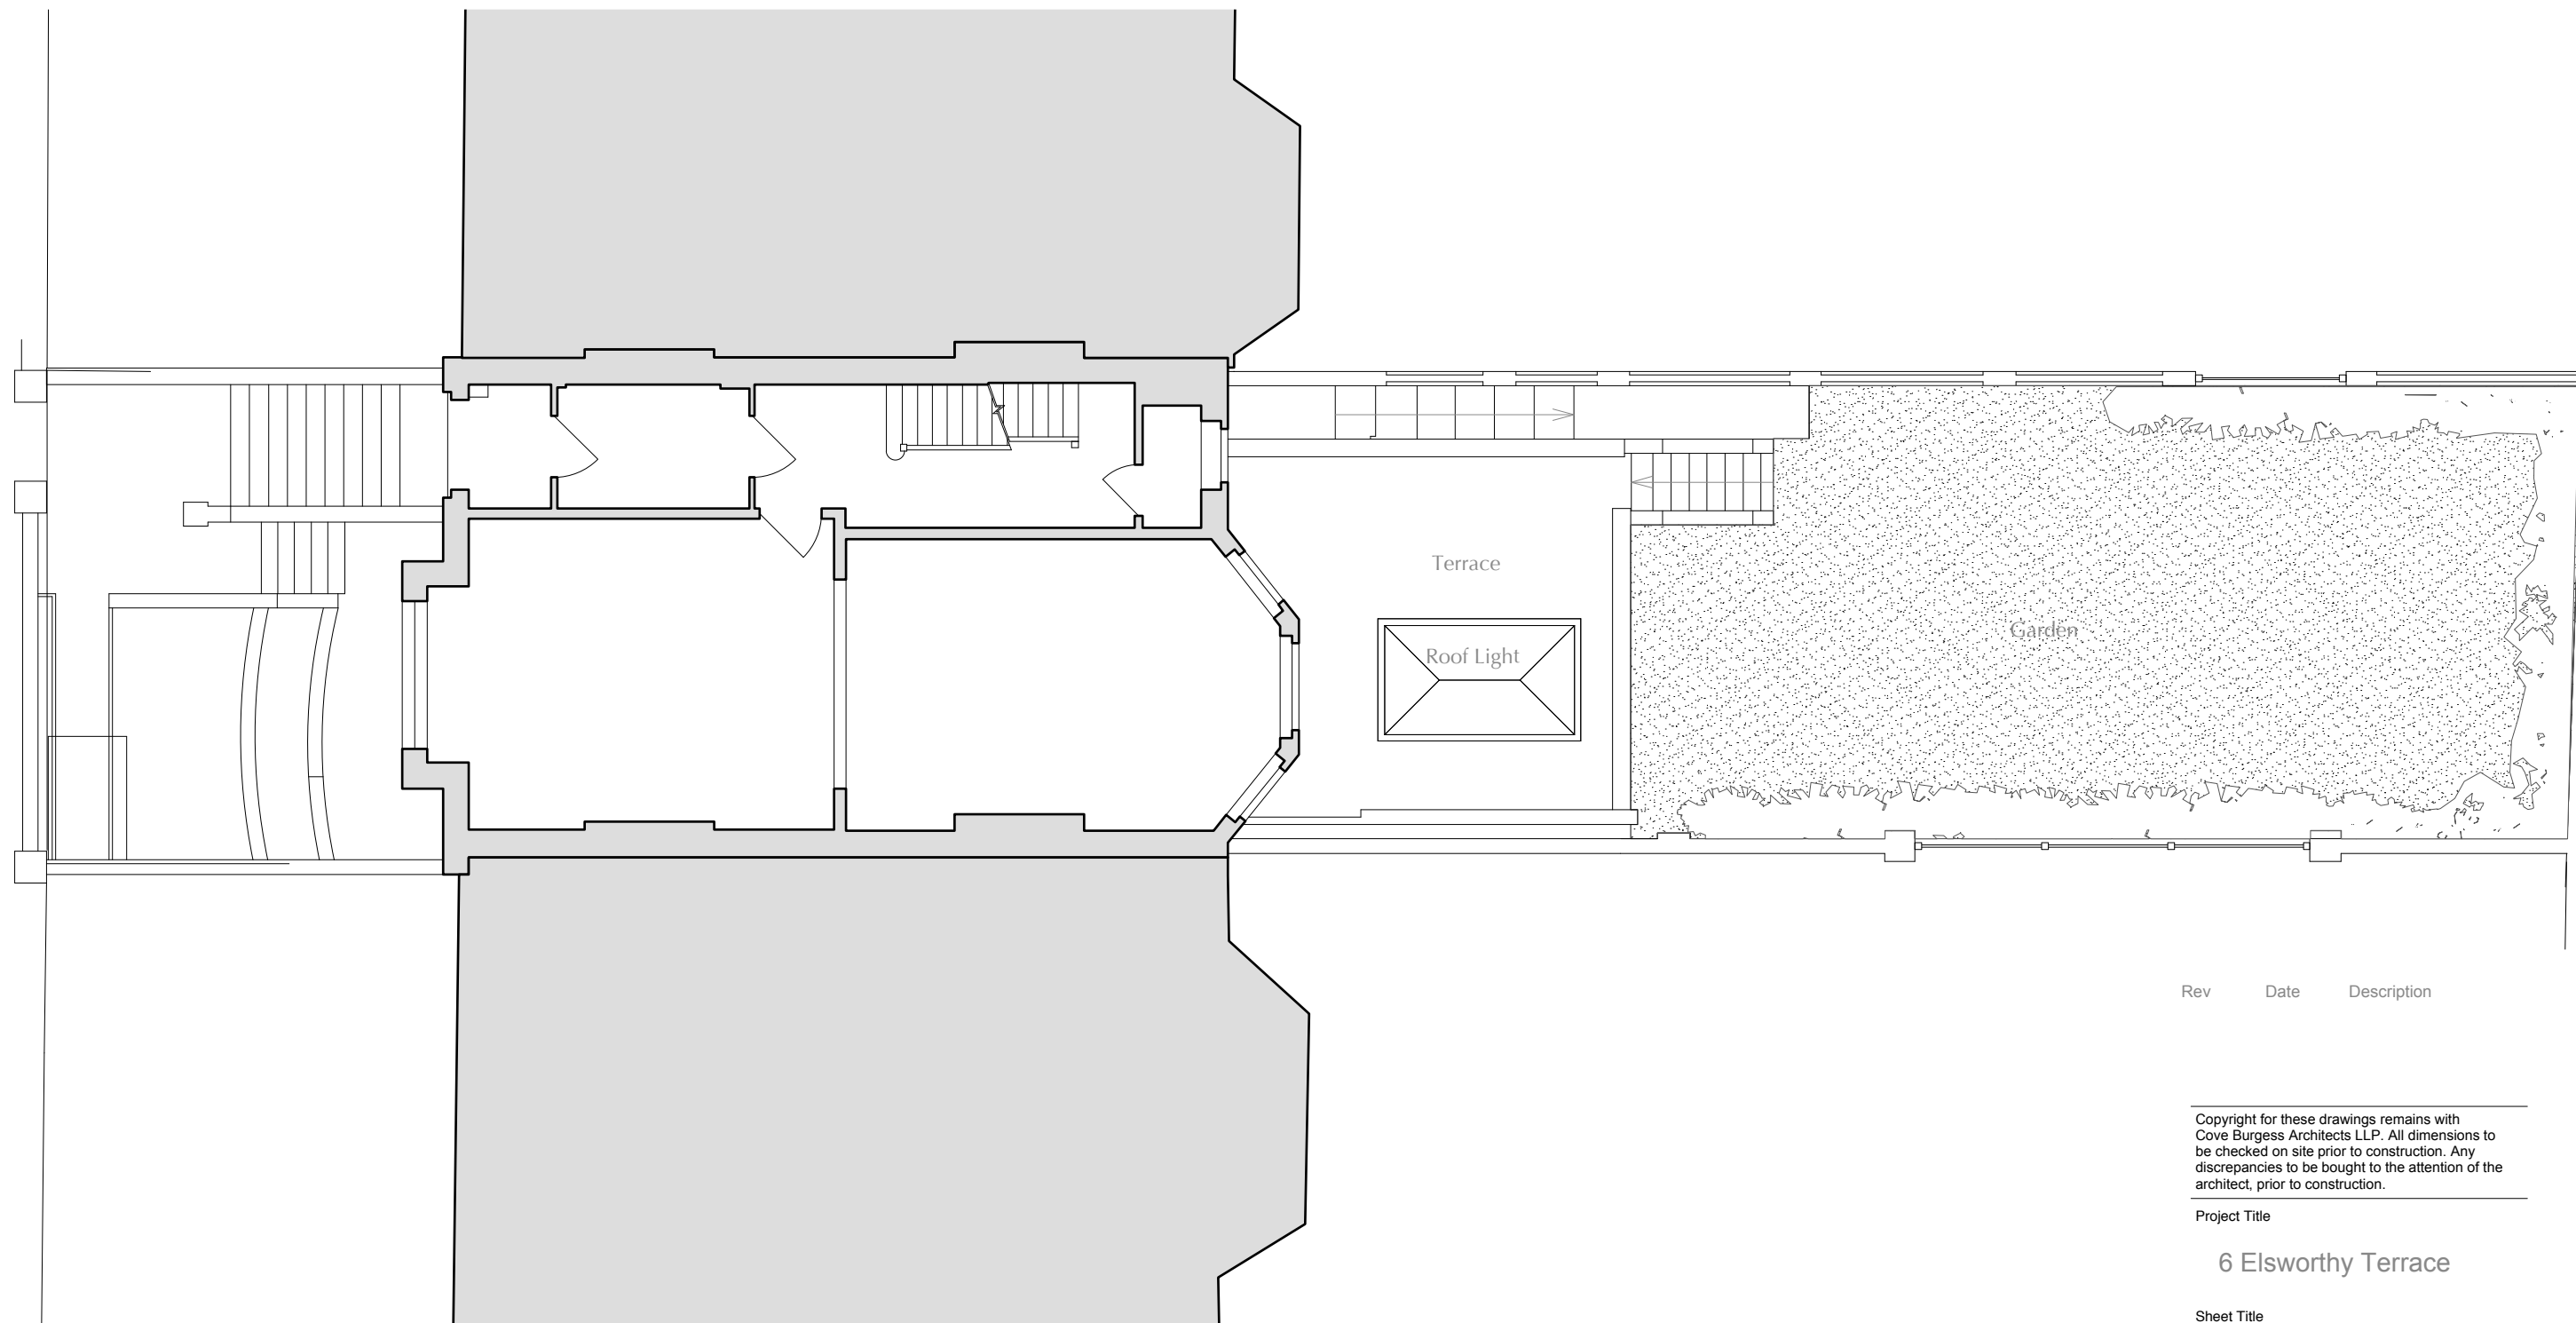

| Rev | Date | Description |
|-----|------|-------------|
| | | |

Copyright for these drawings remains with Cove Burgess Architects LLP. All dimensions to be checked on site prior to construction. Any discrepancies to be brought to the attention of the architect, prior to construction.


Project Title
6 Elsworthy Terrace


Sheet Title
Existing Ground Floor Plan

Scale
1:50 @A3

| Drawing No. | Revision |
|--------------------|----------|
| 2143 - L100 | - |

COVEBURGESS

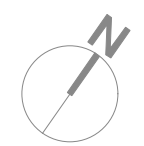

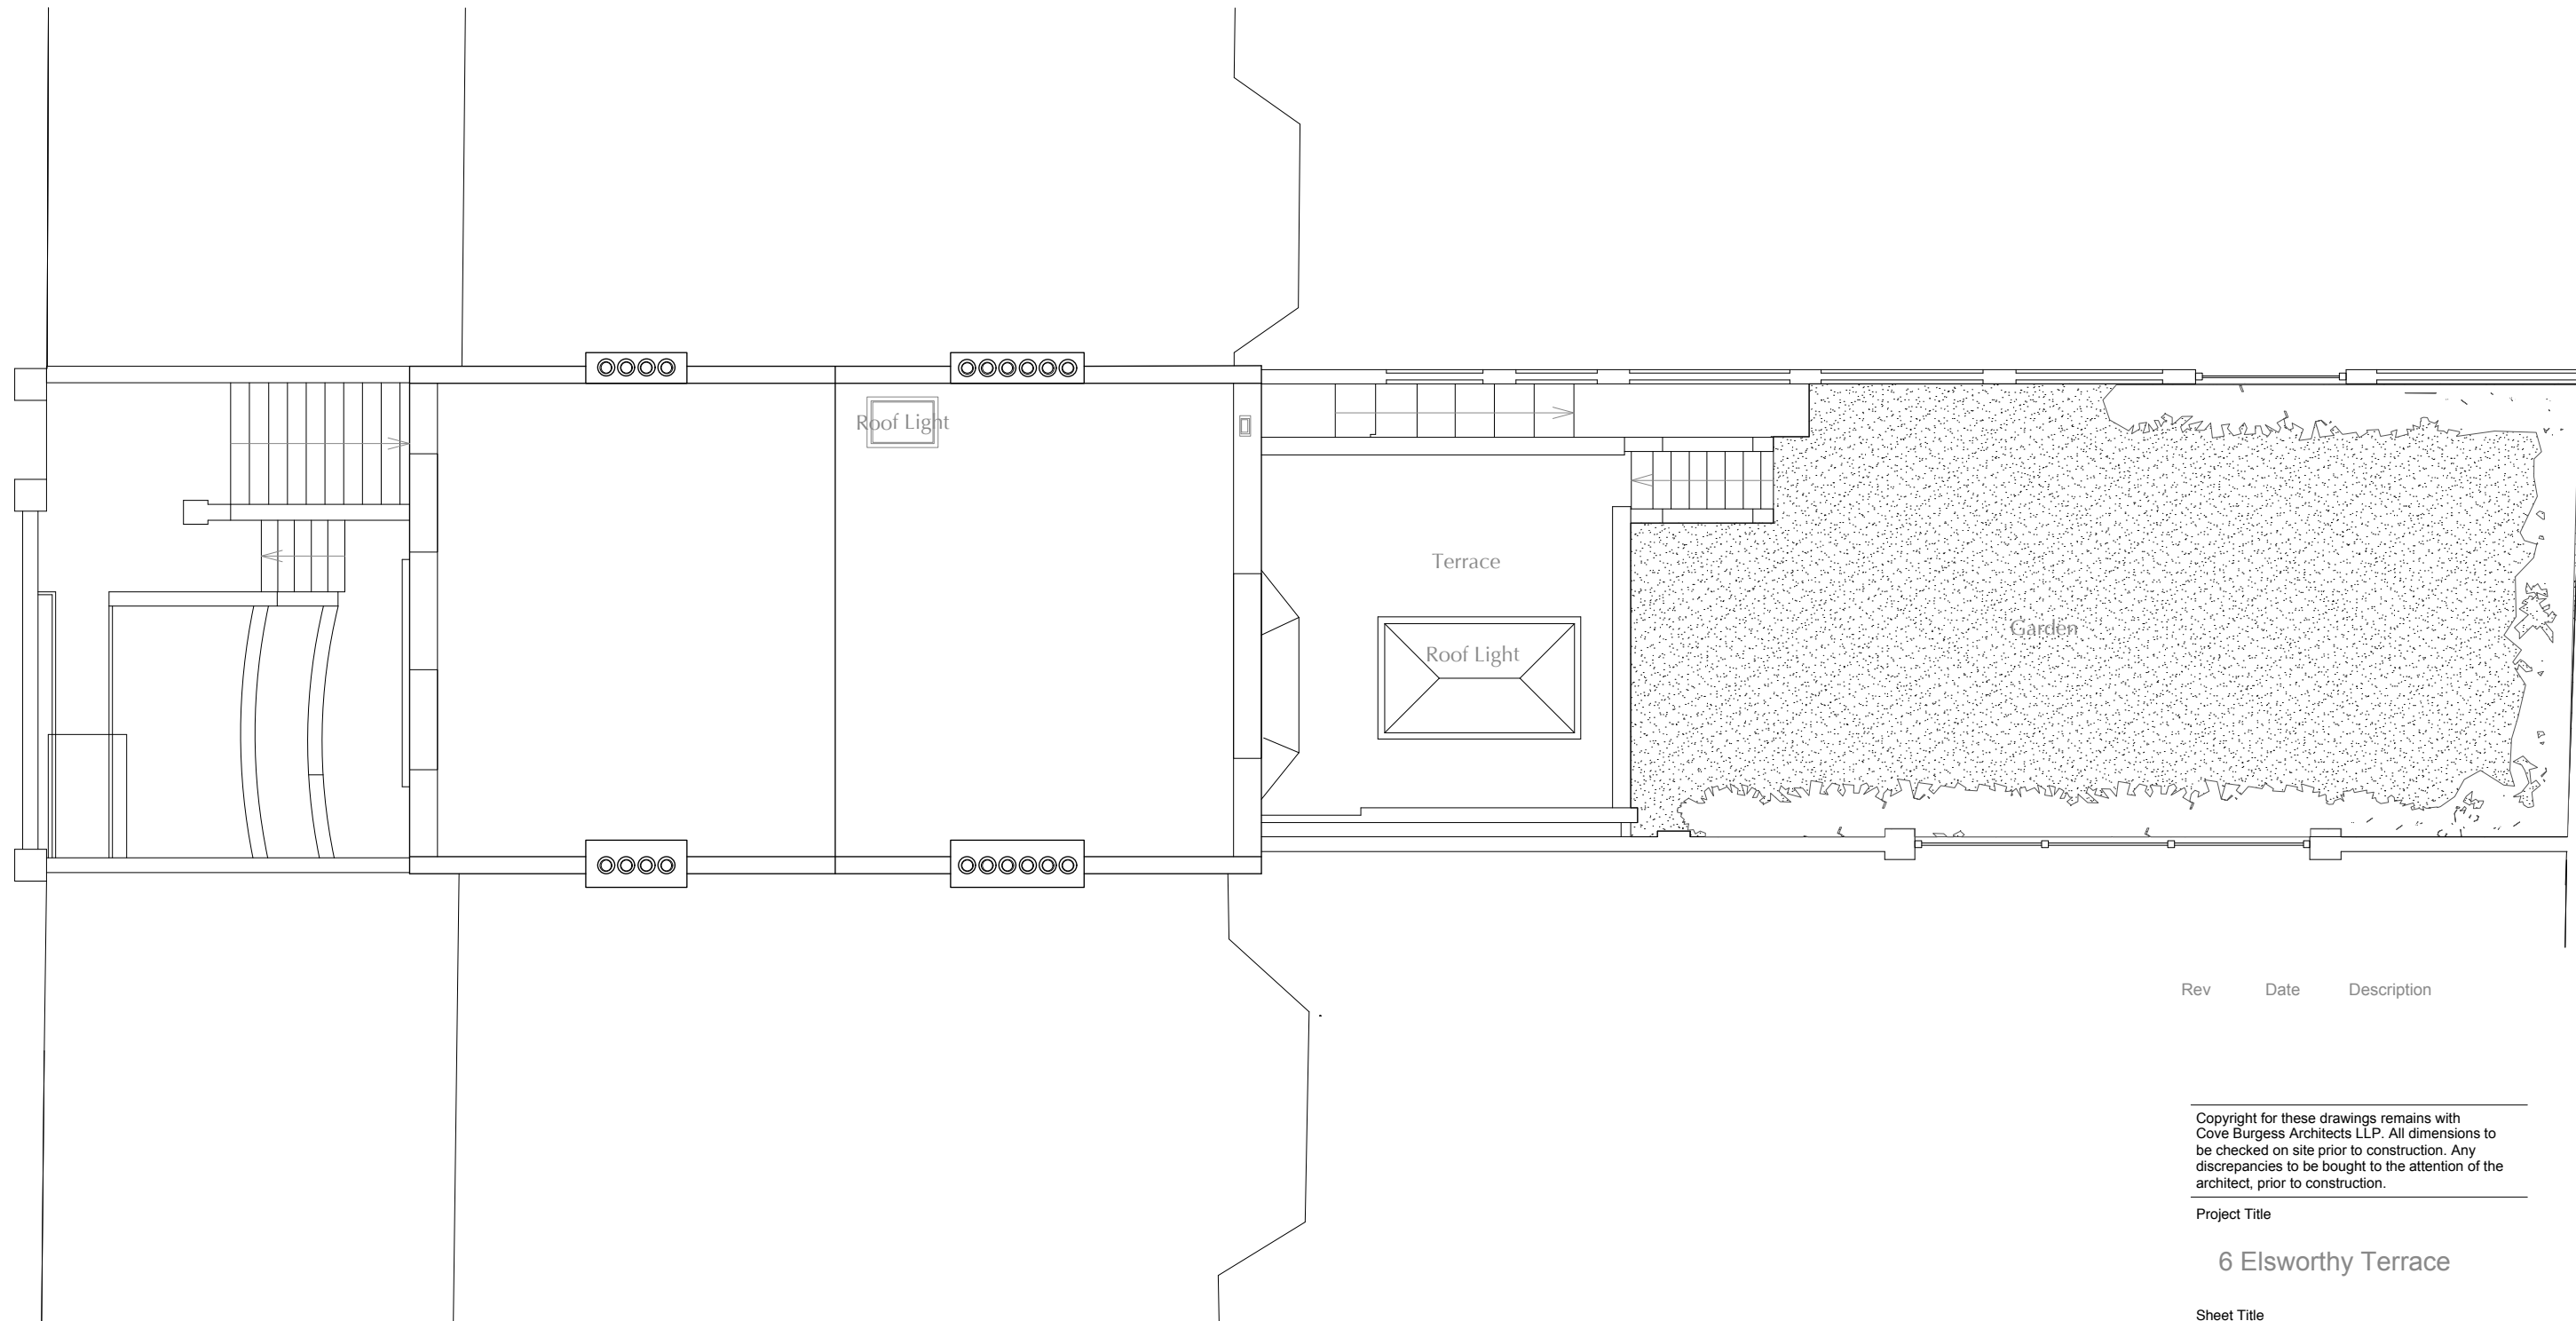

| Rev | Date | Description |
|-----|------|-------------|
| | | |

Copyright for these drawings remains with Cove Burgess Architects LLP. All dimensions to be checked on site prior to construction. Any discrepancies to be brought to the attention of the architect, prior to construction.

Project Title

6 Elsworthy Terrace

Sheet Title

Existing Roof Plan

Scale

1:50 @A3

Drawing No.


2143 - P103

Revision

-



COVEBURGESS

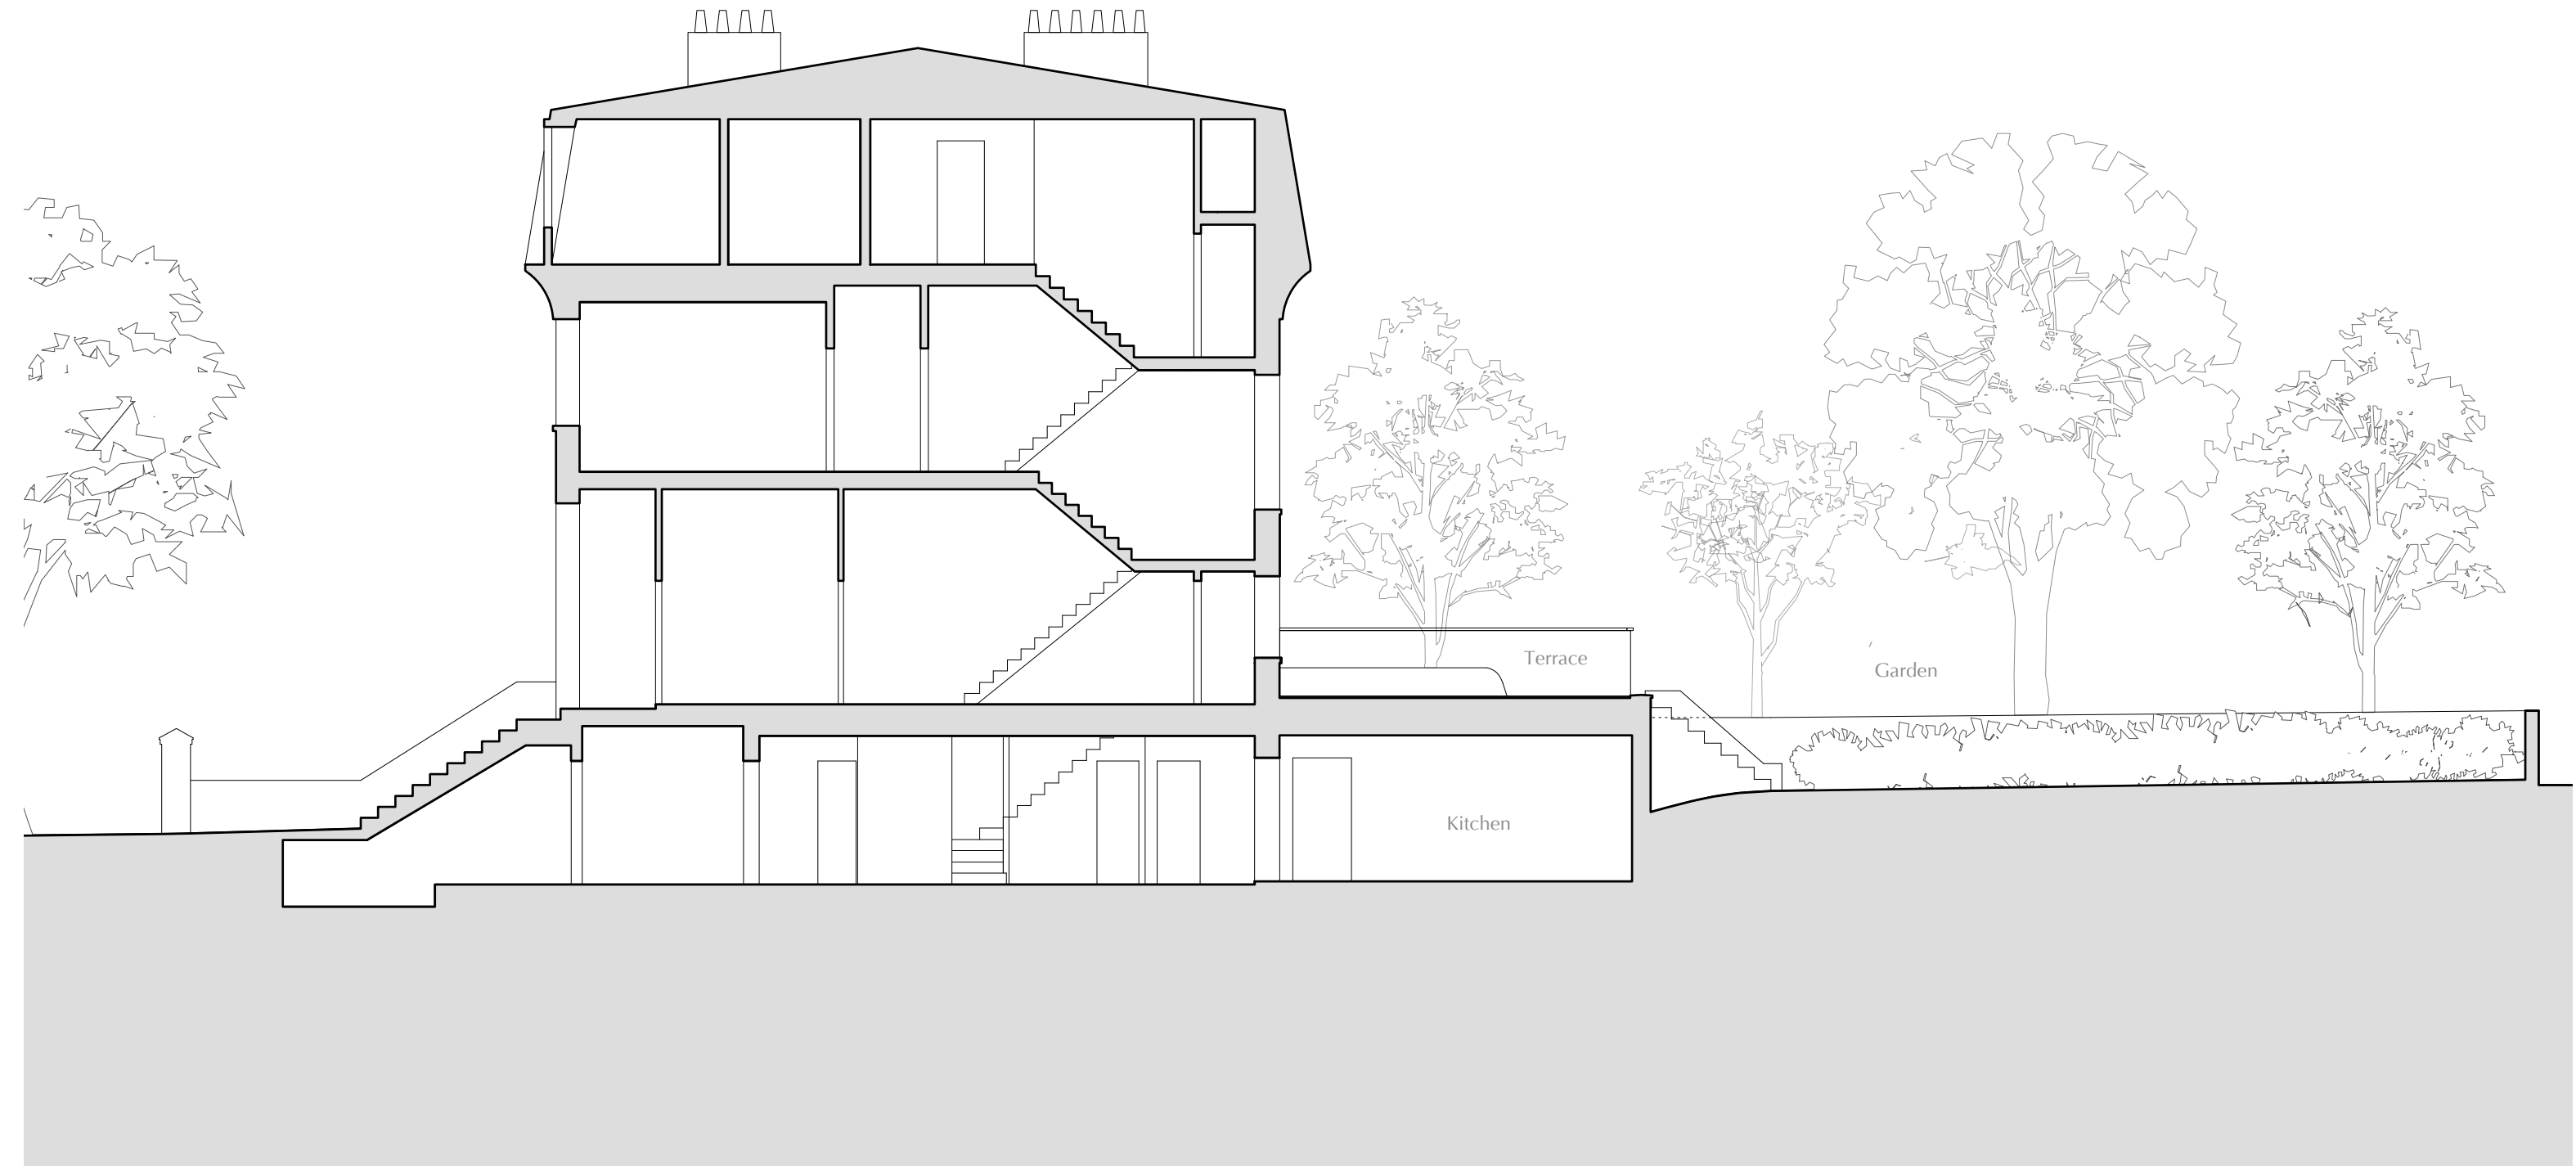

6 Elsworthy Terrace

Sheet Title
Existing Sections

Scale
1:50 @A3

Drawing No. 2143 - P106 Revision -



COVEBURGESS



Copyright for these drawings remains with Cove Burgess Architects LLP. All dimensions to be checked on site prior to construction. Any discrepancies to be brought to the attention of the architect, prior to construction.

Project Title

6 Elsworthy Terrace

Sheet Title

Existing Front Elevation

Scale

1:50 @A3

Drawing No. Revision

2143 - P107 -



COVEBURGESS



Copyright for these drawings remains with Cove Burgess Architects LLP. All dimensions to be checked on site prior to construction. Any discrepancies to be brought to the attention of the architect, prior to construction.

Project Title

6 Elsworthy Terrace

Sheet Title

Existing Rear Elevation

Scale

1:50 @A3

Drawing No.

2143 - P108

Revision

-

COVEBURGESS