

New Pavilion at ground level
GEA: 45 sqm

Rev	Date	Description
A	271014	Existing WC and cupboard reinstated

Copyright for these drawings remains with Cove Burgess Architects LLP. All dimensions to be checked on site prior to construction. Any discrepancies to be brought to the attention of the architect, prior to construction.


Project Title

6 Elsworthy Terrace


Sheet Title
Proposed Lower Ground Floor Plan

Scale
1:50 @A3

Drawing No. **2143 - L199** Revision **A**

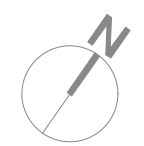

COVEBURGESS

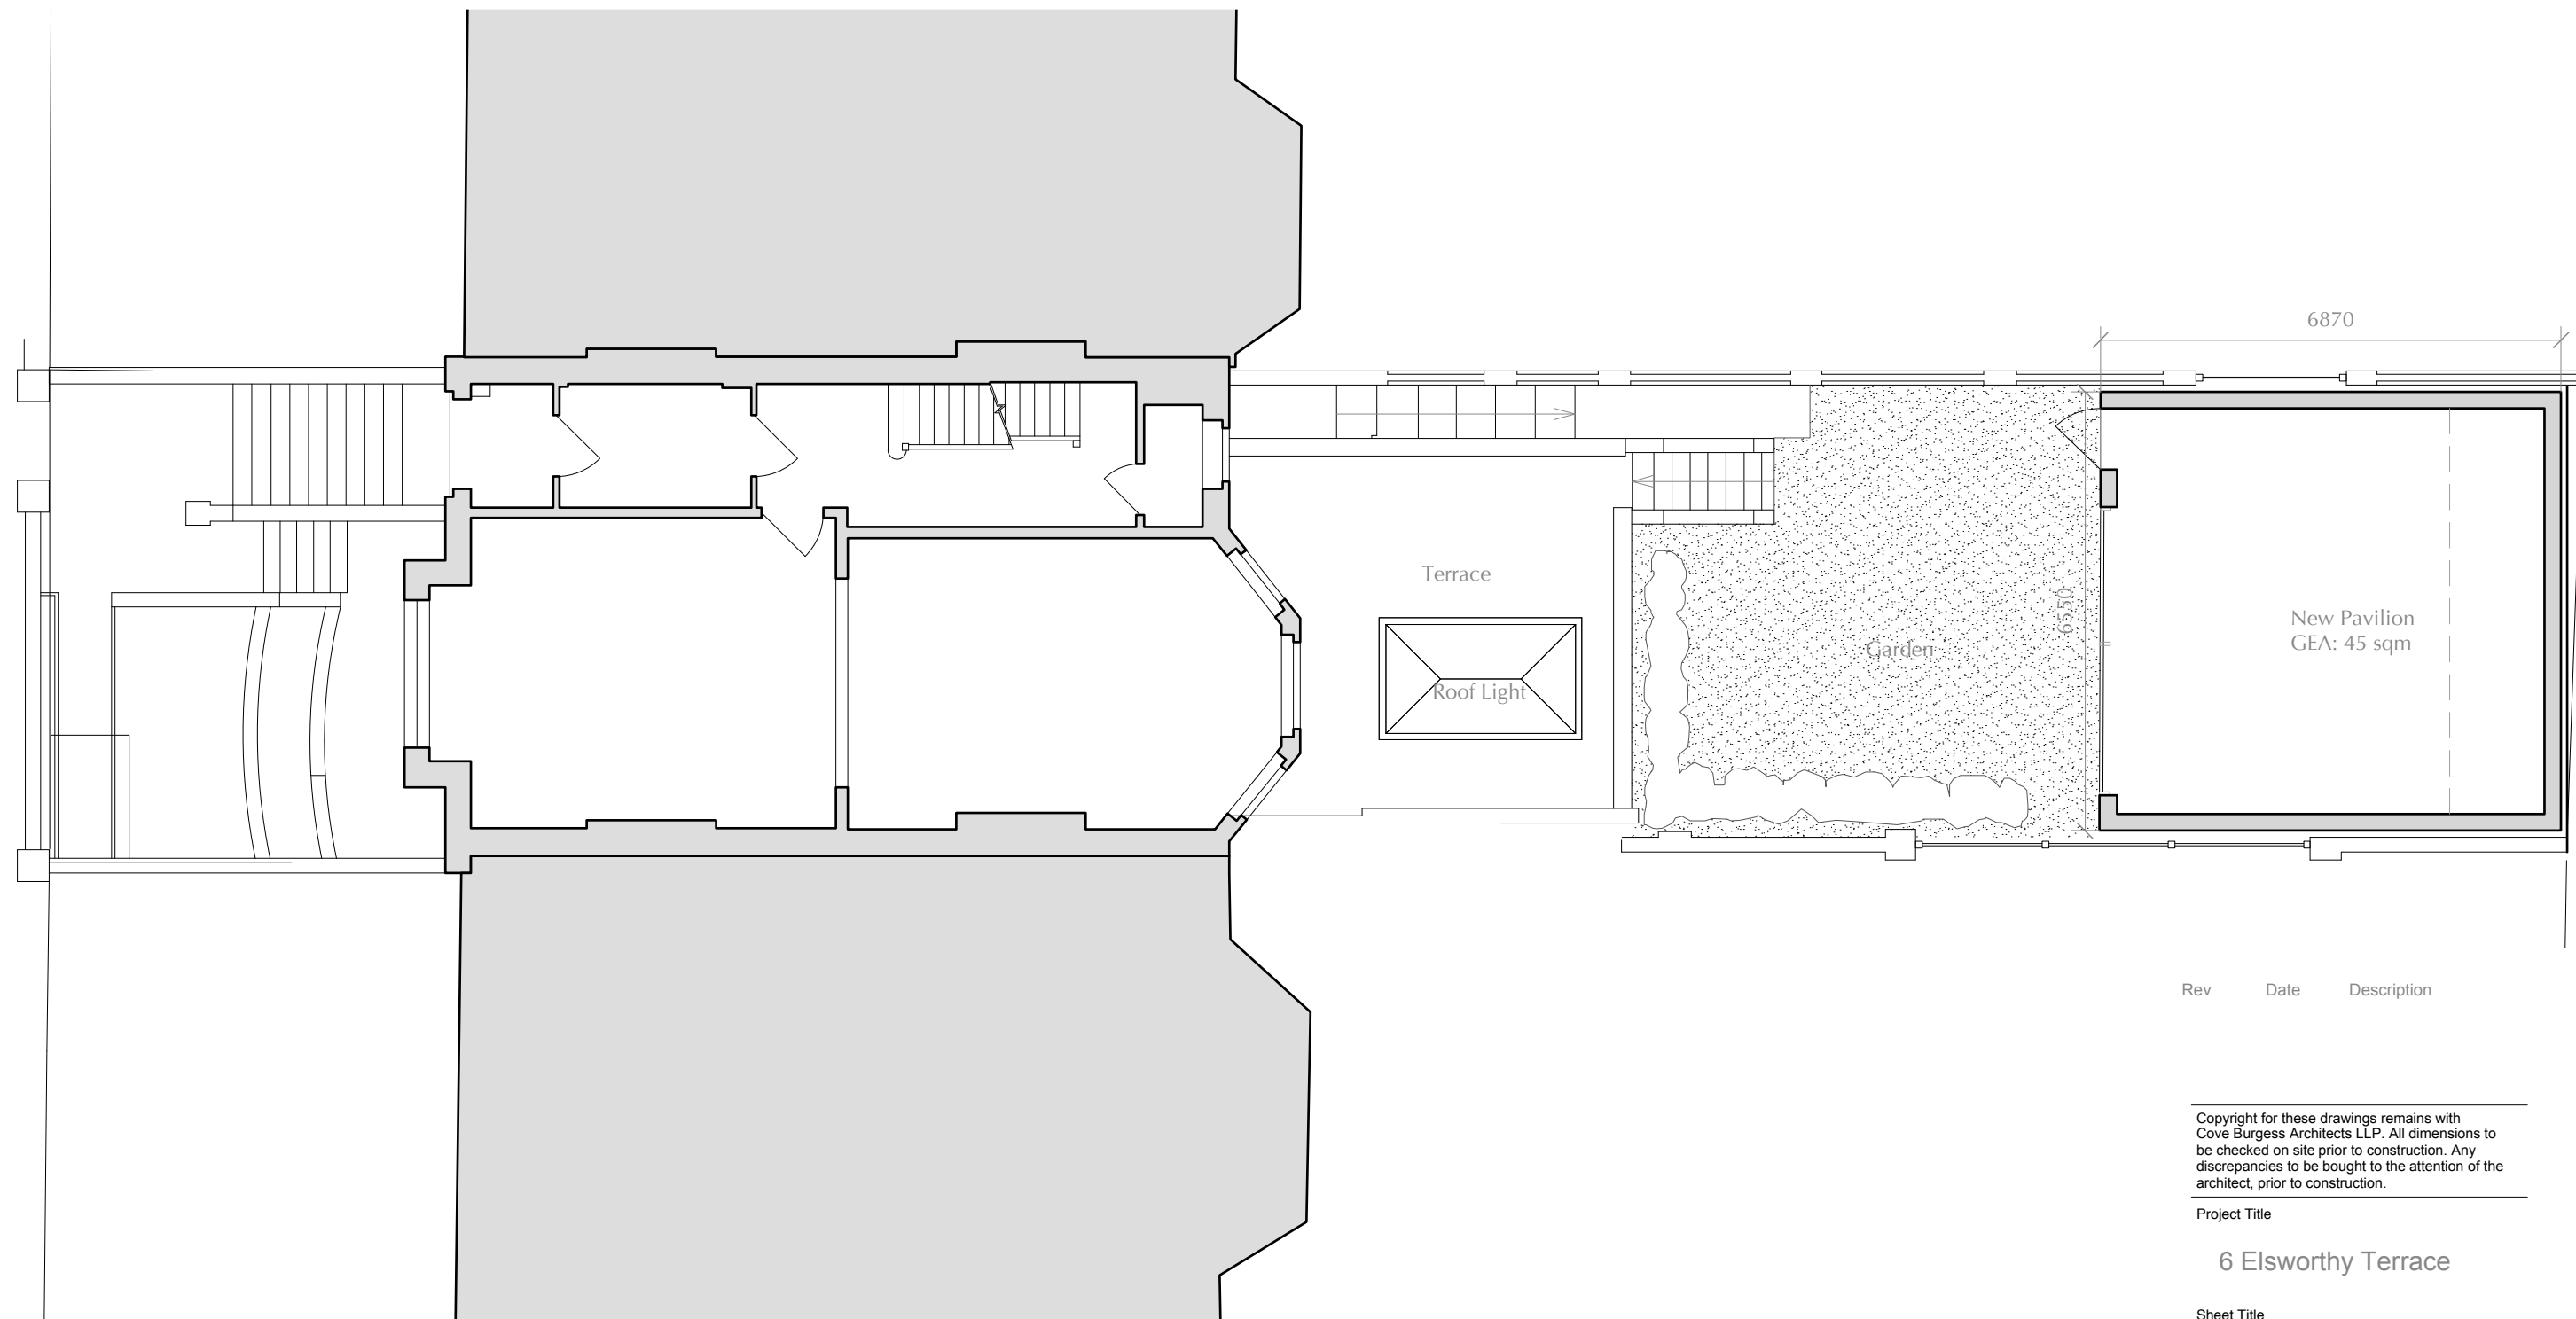

Rev	Date	Description

Copyright for these drawings remains with Cove Burgess Architects LLP. All dimensions to be checked on site prior to construction. Any discrepancies to be brought to the attention of the architect, prior to construction.


Project Title
6 Elsworthy Terrace


Sheet Title
Proposed Ground Floor Plan

Scale
1:50 @A3

Drawing No.	Revision
2143 - L200	-

COVEBURGESS

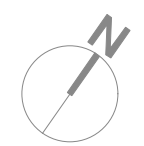

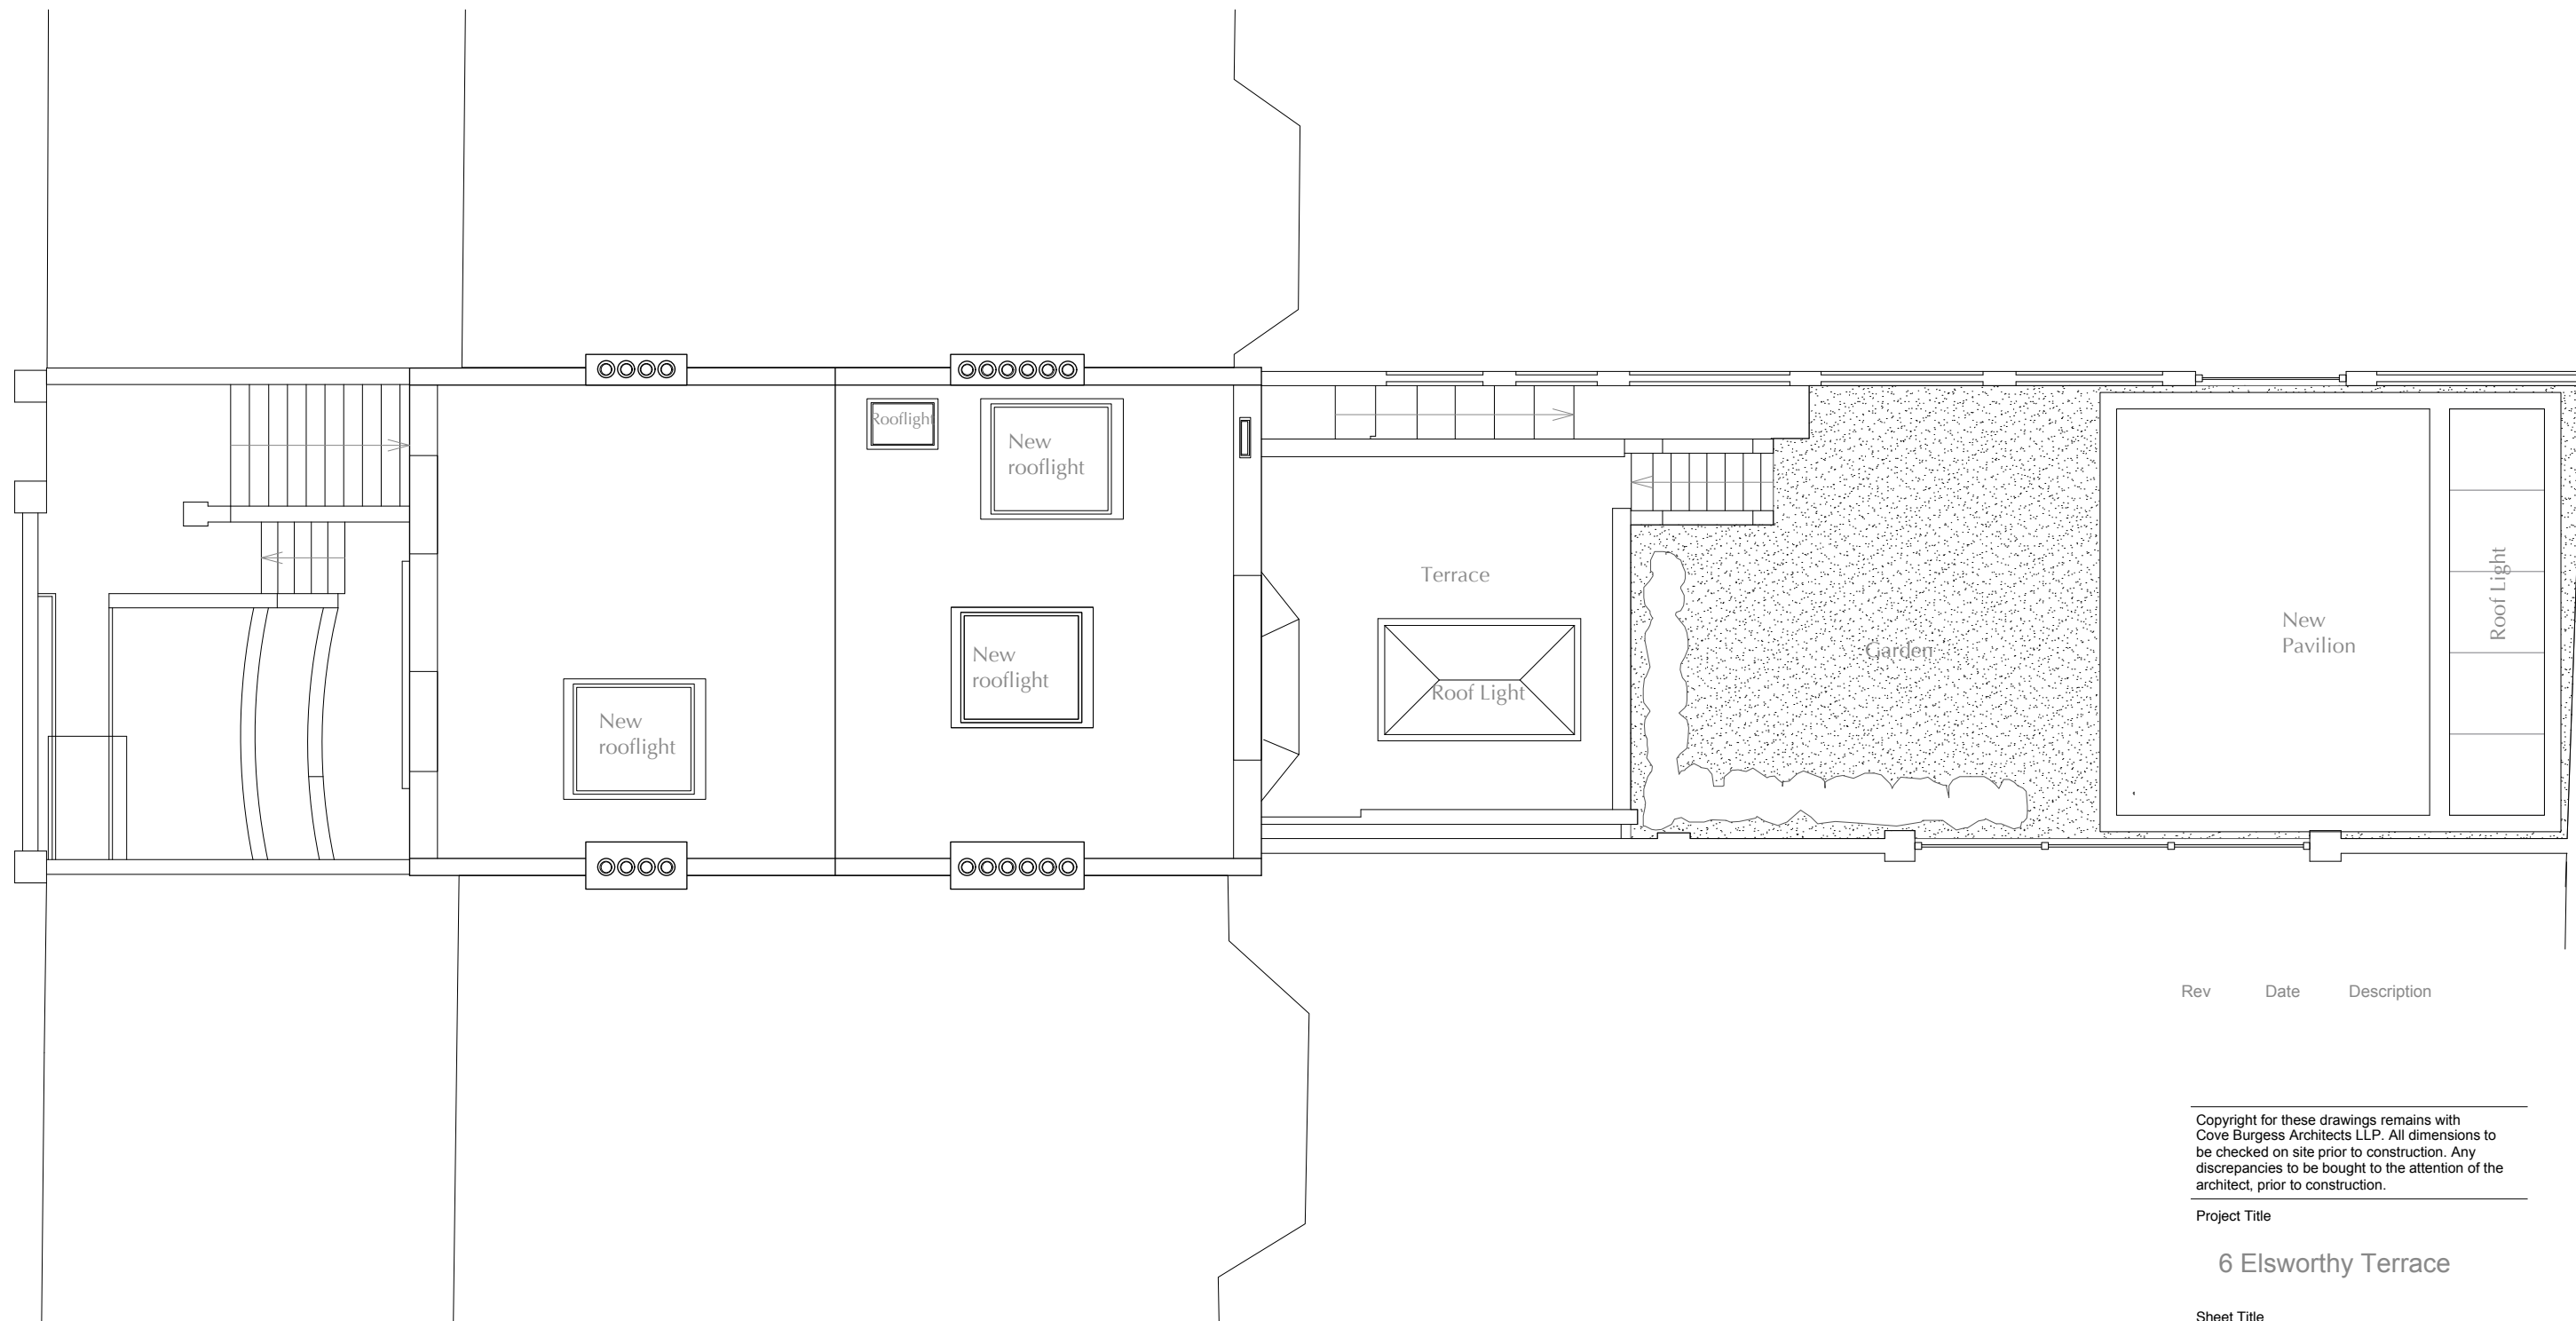

Rev	Date	Description


Copyright for these drawings remains with Cove Burgess Architects LLP. All dimensions to be checked on site prior to construction. Any discrepancies to be brought to the attention of the architect, prior to construction.

Project Title
6 Elsworthy Terrace


Sheet Title
Proposed Roof Plan

Scale
1:50 @A3

Drawing No.	Revision
2143 - P203	-

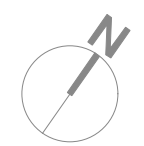

COVEBURGESS

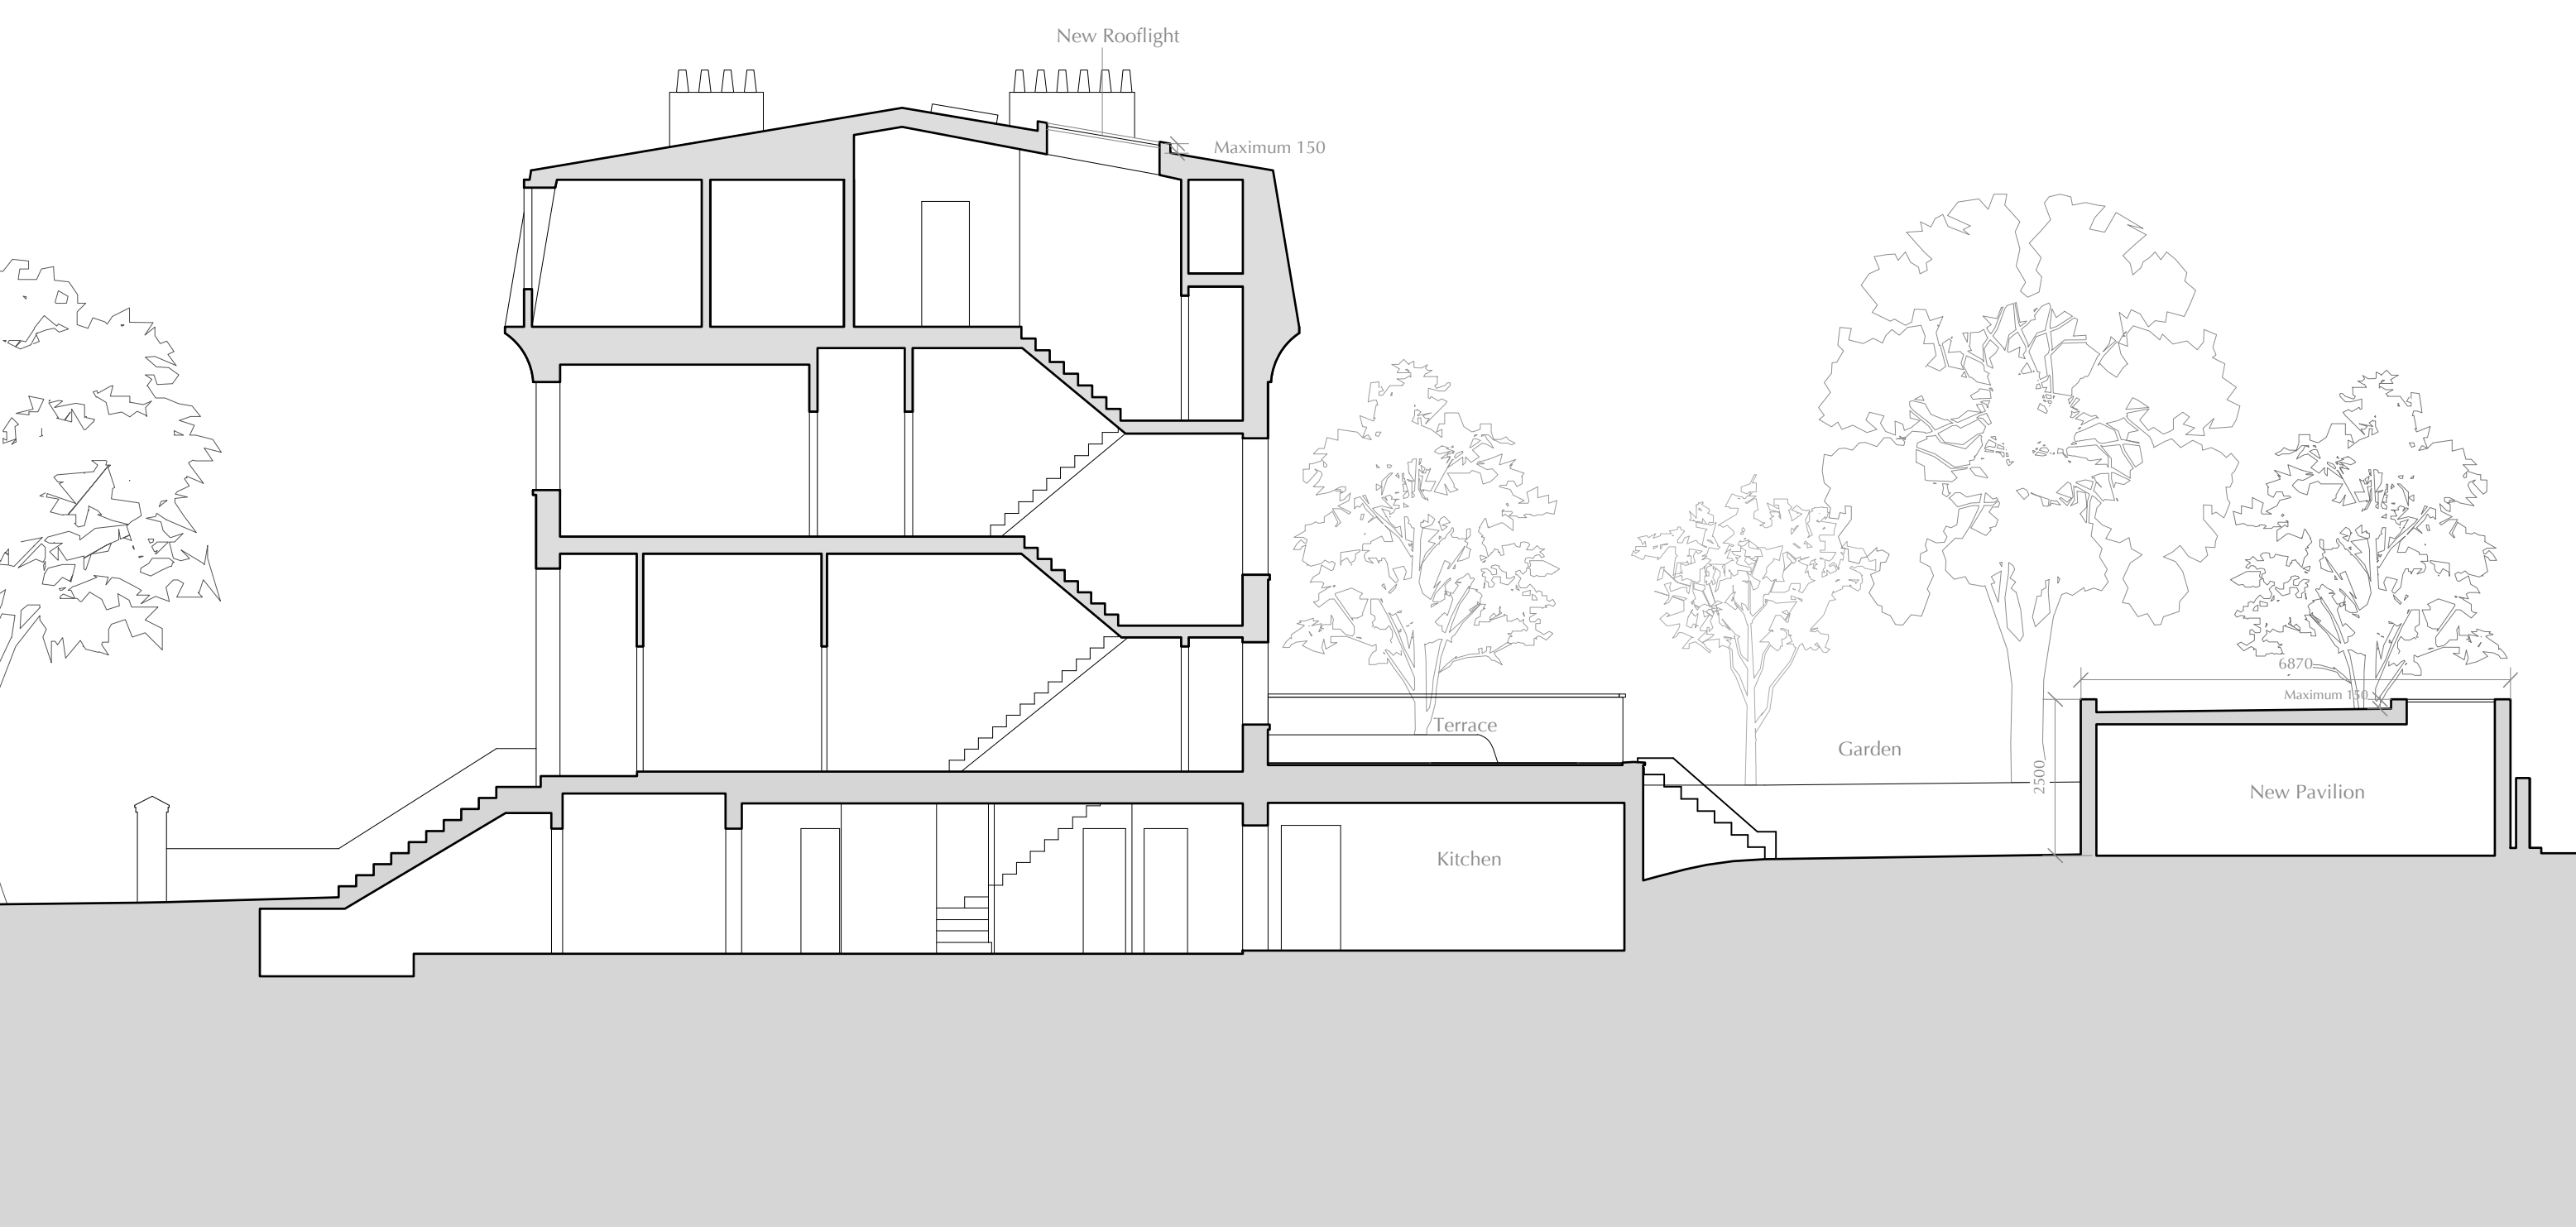

6 Elsworthy Terrace

Sheet Title
Proposed Section

Scale
1:50 @A3

Drawing No.	Revision
2143 - P206	-



COVEBURGESS



Copyright for these drawings remains with Cove Burgess Architects LLP. All dimensions to be checked on site prior to construction. Any discrepancies to be brought to the attention of the architect, prior to construction.

Project Title

6 Elsworthy Terrace

Sheet Title

Proposed Front Elevation

Scale

1:50 @A3

Drawing No.

2143 - P207

Revision

-



COVEBURGESS



Copyright for these drawings remains with Cove Burgess Architects LLP. All dimensions to be checked on site prior to construction. Any discrepancies to be brought to the attention of the architect, prior to construction.

Project Title

6 Elsworthy Terrace

Sheet Title

Proposed Rear Elevation

Scale

1:50 @A3

Drawing No.

2143 - P208

Revision

-



COVEBURGESS