

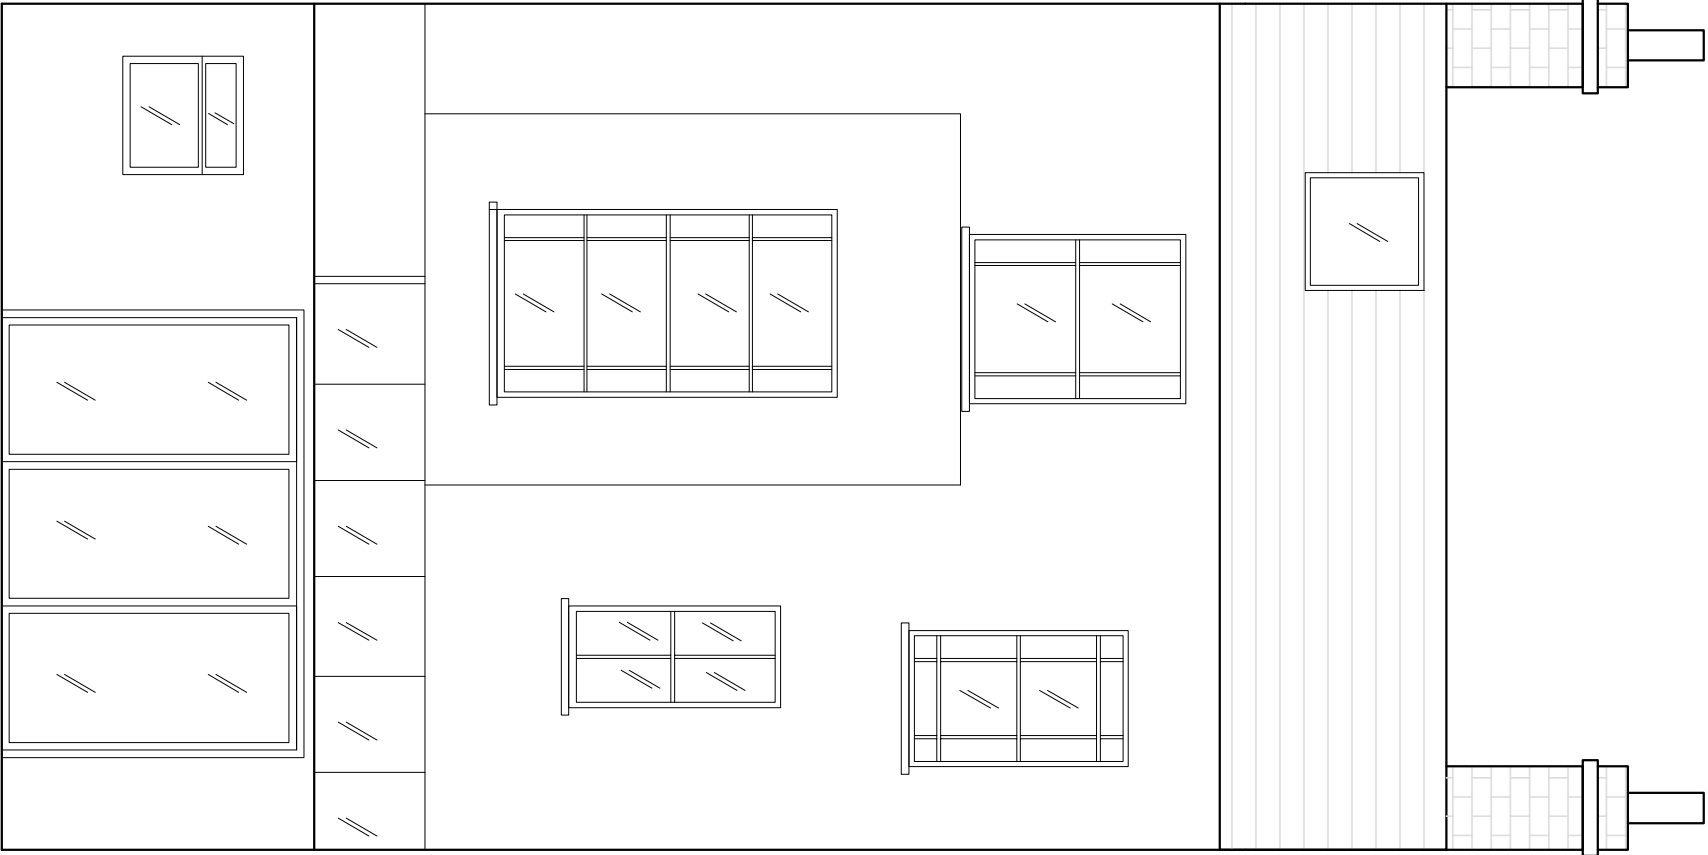


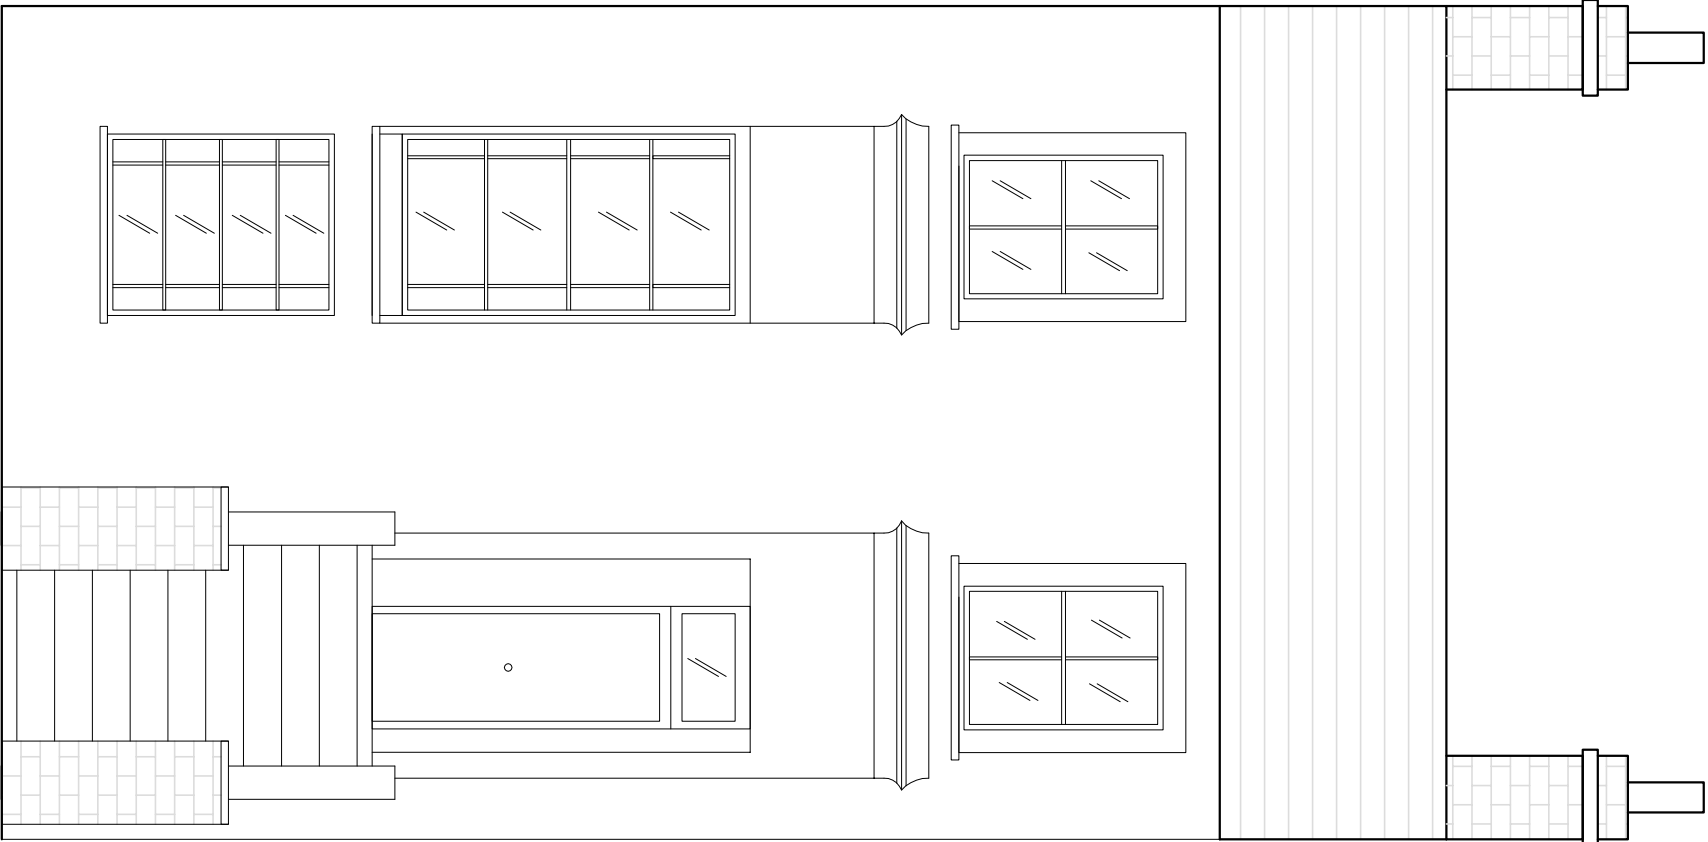

FRONT ELEVATION

BACK ELEVATION

 

Ecos Maclean Ltd
Engineering - materials, energy, structure
8A Chamberlain Street - London NW1 8XG - Tel: 020 7722 7525 - Fax: 020 7722 9711
Web-site: www.ndkmaclean.co.uk - email: office@ndkmaclean.co.uk

Ayesha Arefin

25 Marquis Road
London NW1 9UD

Existing Elevations

Revision	Date	Made by	Amendments

Date	Oct 14	Drawn by	TM	Checked	
Scales	1:50@A3	Job No.	14137	Drawing No.	03
T:\Econ\Ayesha 1009 2514\A1\17 Marquis Rd 25A Sample\front\25 Marquis Road.dwg					