


MARQUIS ROAD

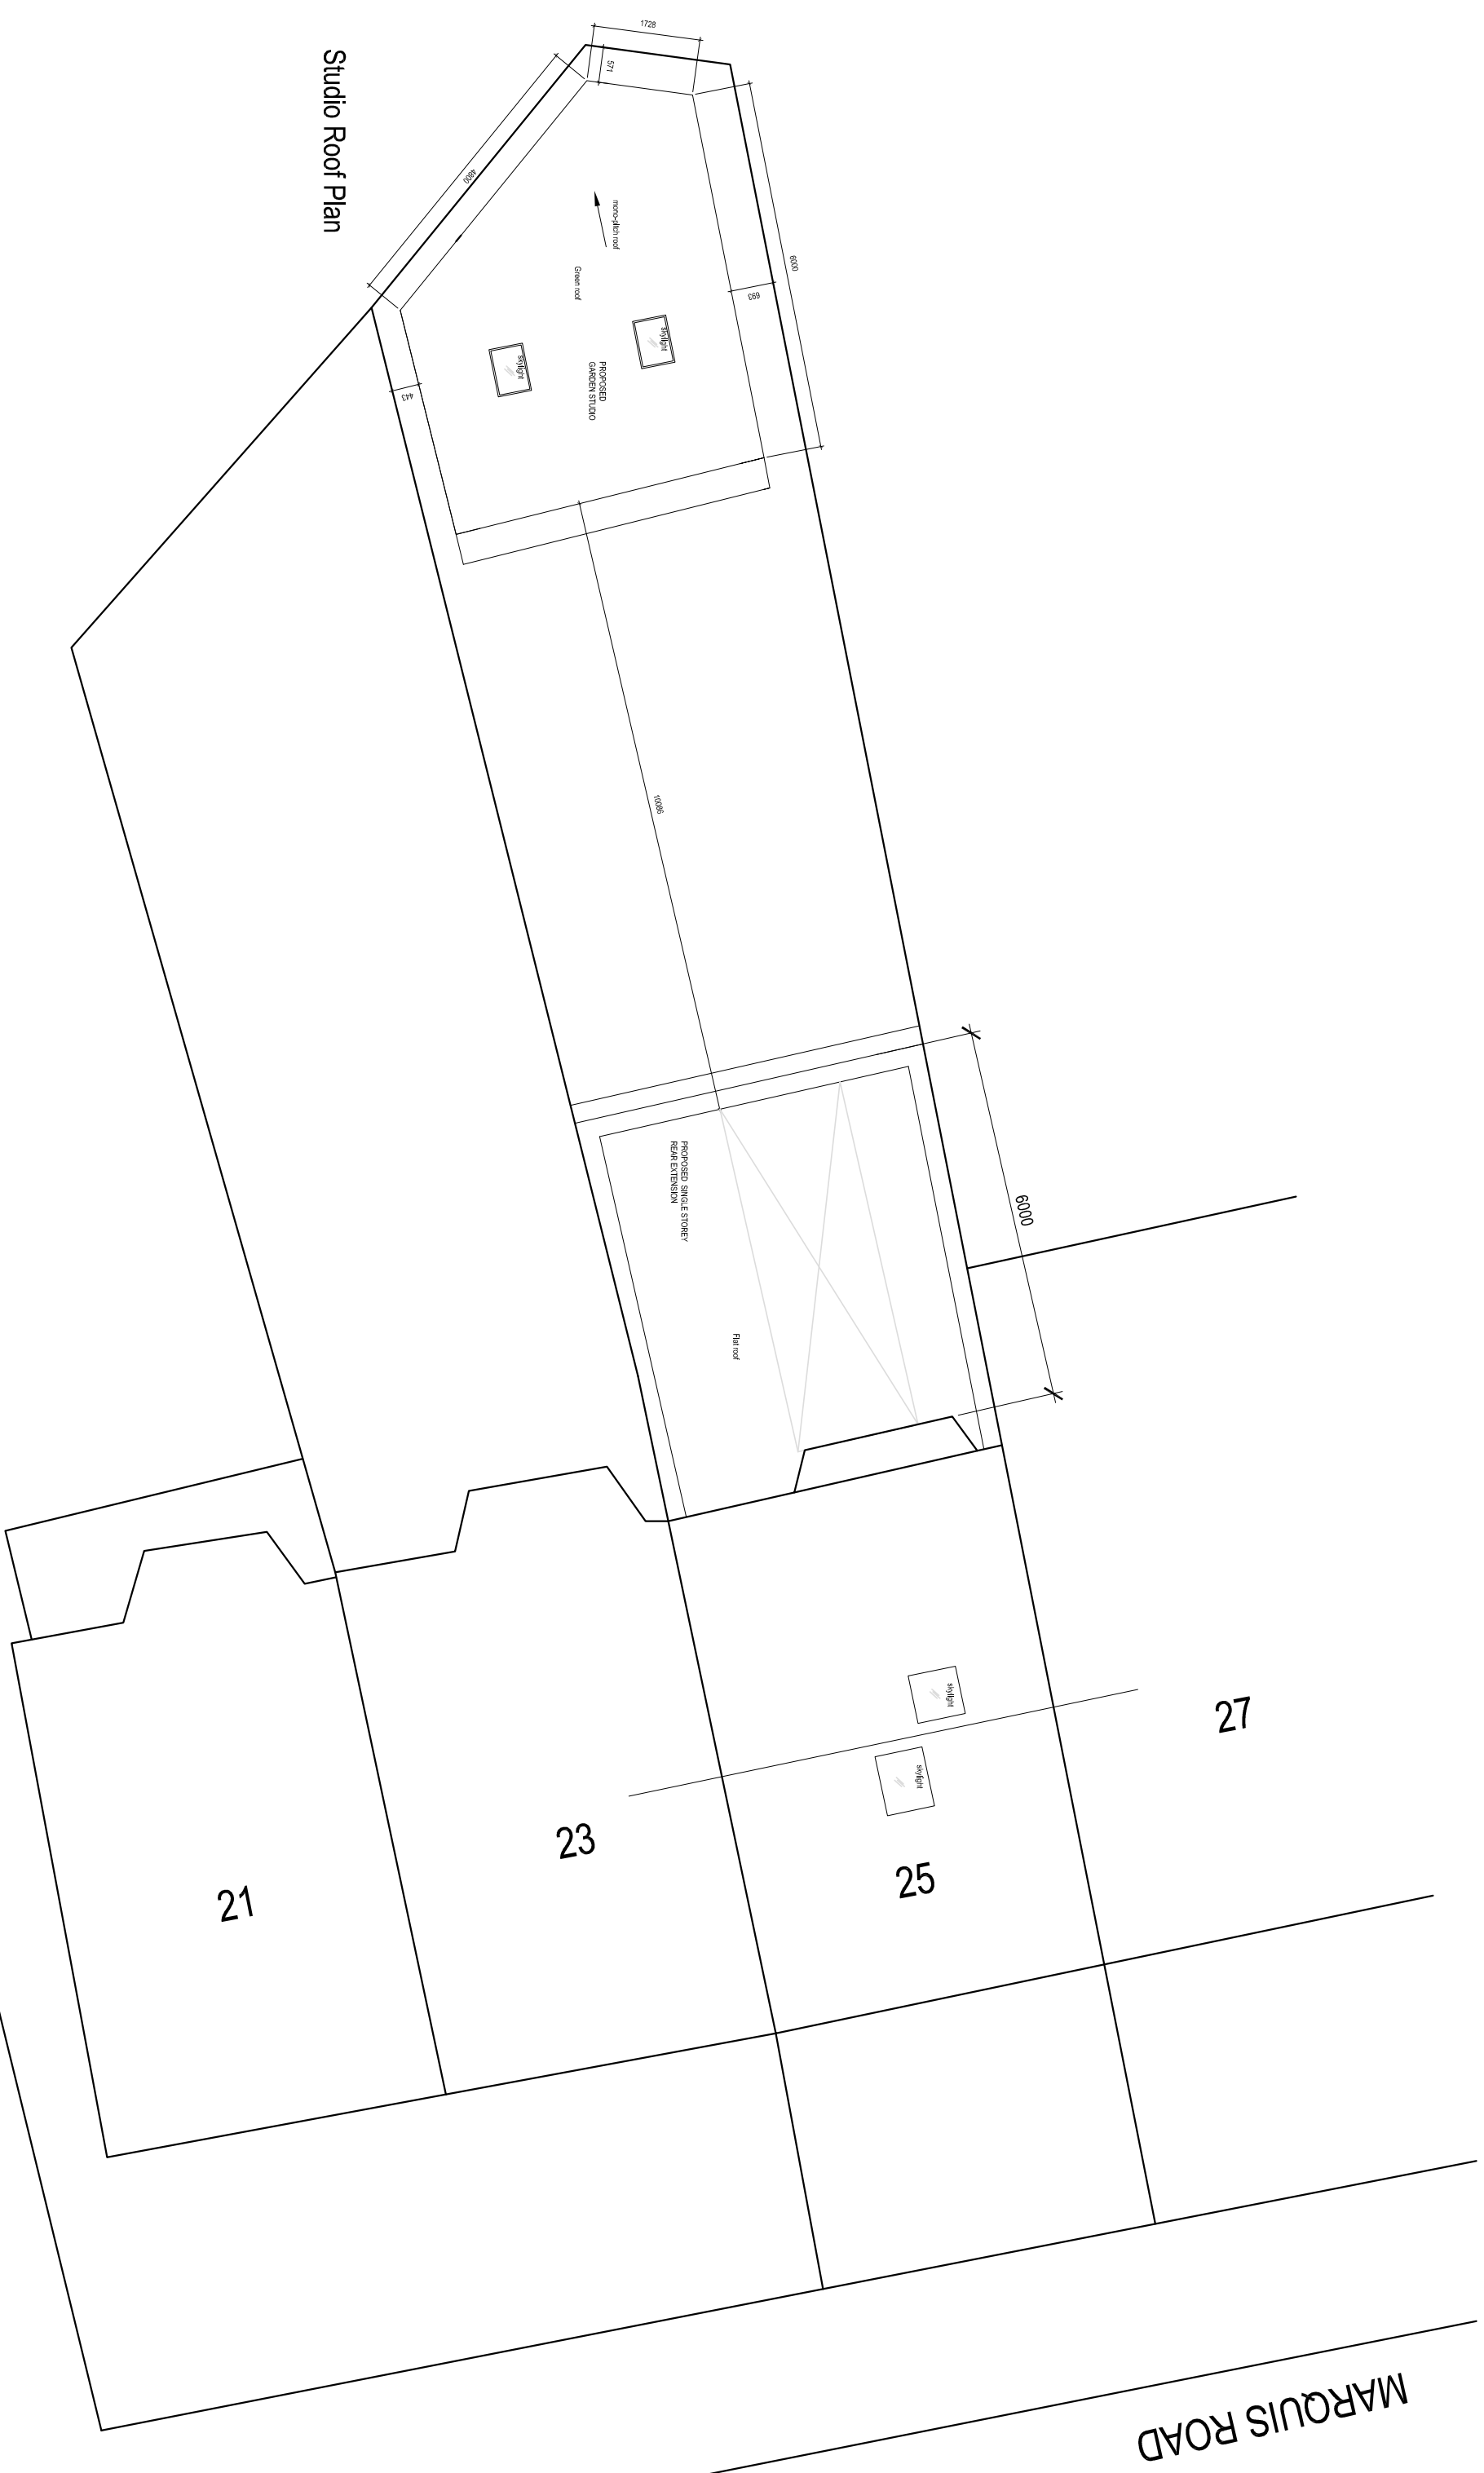

Studio Roof Plan

**Ecoss Maclean Ltd**  
 Engineering - materials, energy, structure  
 8A Chamberlain Street - London NW1 8XG - Tel: 020 7722 7525 - Fax: 020 7722 9711  
 Web-site: www.ecosmaclean.co.uk - email: office@ecosmaclean.co.uk

**Ayesha Arefin**

**25 Marquis Road**  
 London NW1 9UD

**Proposed Site Plan**

Revision	Date	Made by	Amendments
01	26.10.2014	PA	initial amendments

Date	Oct 14	Drawn by	TM	Checked
Scales	1:100@A3	Job No.	14137	Drawing No. Revision
				04 01

Scale: 1:100



\\Eco\production\2014\14137\Marquis Rd 25A\Drawings\SitePlan\25 Marquis Road.dwg