

KEY	REV	DATE	DESCRIPTION
	A	14/10/13	PLANNING APPLICATION


NOTE

CONSULTANTS	
CLIENT:	Google UK
CONTRACTOR:	ISG
STRUCTURAL ENGINEER:	Watermans
MECHANICAL ENGINEER:	Cundall
MECHANICAL CONSULTANT:	ARUP
COST CONSULTANT:	CBRE
PROJECT MANAGER:	CBRE
ACOUSTIC CONSULTANT:	Sandy Brown
CATERING CONSULTANT:	Humble Arnold


NOTE	
1.	Do not scale from this drawing.
2.	All dimensions to be checked on site by the contractor and such dimensions to be his responsibility.
3.	Report all drawing errors, omissions and discrepancies to the architect.
4.	This document may be issued in an uncontrolled CAD format to enable others to use it as background information to make alterations and/or additions. In that instance the file will be accompanied by a PDF version. It is for those making such alterations and additions to ensure that they make use of current background information. AHMM Ltd accepts no liability for any such alterations or additions to the background information or arising out of changes to background information which occur prior to alterations of additions being made.

LOCATION:	

ALFORD HALL MONAGHAN MORRIS				
ARCHITECTS Ltd MORELANDS, 5-23 OLD STREET LONDON EC1V 9HL TEL 020 7251 5261 FAX 020 7251 5123 WEB WWW.AHMM.CO.UK				
job title Google Pancras Square				
drawing title / location Site Plan				
drawn by	checked	scale	status	
JS	PS	1 : 500 @ A1	PLANNING	
project	zone	building element	drawing no.	revision
13204		(00)	001	A

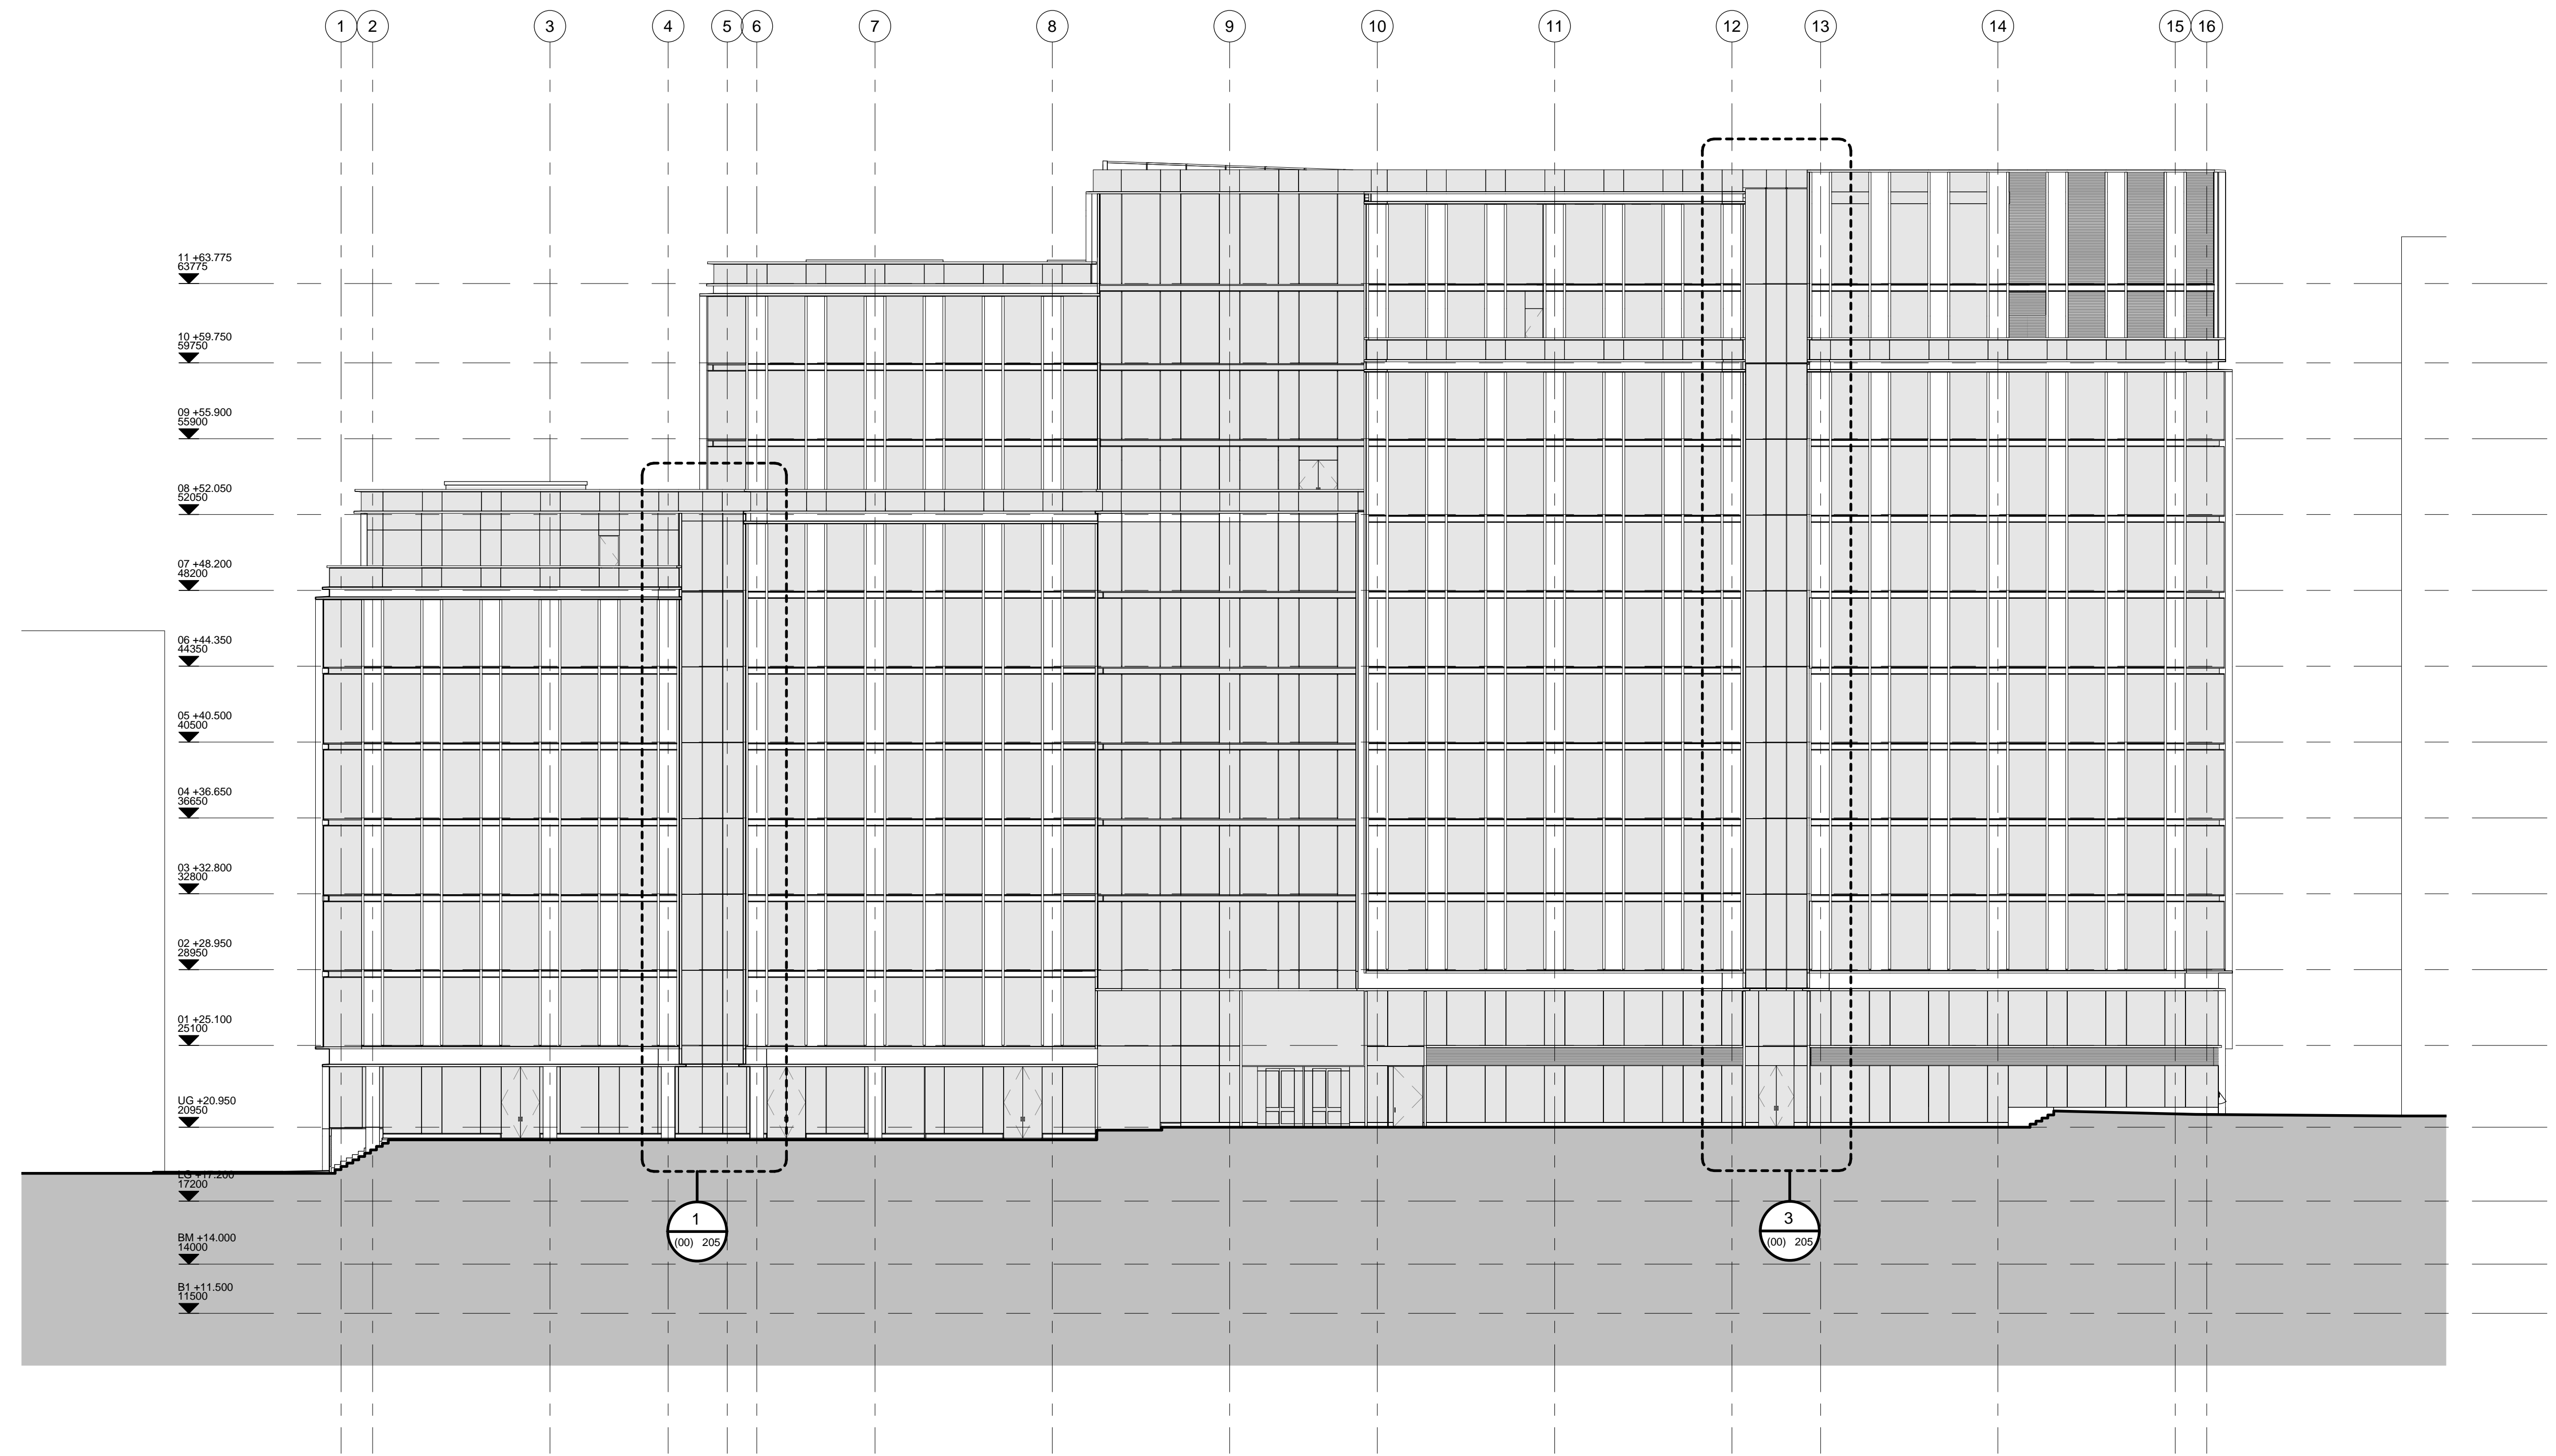

1 East Elevation, 1 : 200@A1

 

KEY	REV	DATE	DESCRIPTION
	A	14/08/15	STAGE 3 ISSUE
	B	14/10/13	UPDATED FOR PLANNING APPLICATION


NOTE

CONSULTANTS
CLIENT: Google UK
CONTRACTOR: ISG
STRUCTURAL ENGINEER: Watermans
MECHANICAL ENGINEER: Cundall
MECHANICAL CONSULTANT: ARUP
COST CONSULTANT: CBRE
PROJECT MANAGER: CBRE
ACOUSTIC CONSULTANT: Sandy Brown
CATERING CONSULTANT: Humble Arnold


NOTE
1. Do not scale from this drawing.
2. All dimensions to be checked on site by the contractor and such dimensions to be his responsibility.
3. Report all drawing errors, omissions and discrepancies to the architect.
4. This document may be issued in an uncontrolled CAD format to enable others to use it as background information to make alterations and/or additions. In that instance the file will be accompanied by a PDF version. It is for those making such alterations and additions to ensure that they make use of current background information.
AHMM Ltd accepts no liability for any such alterations or additions to the background information or arising out of changes to background information which occur prior to alterations of additions being made.

LOCATION:

ALFORD HALL MONAGHAN MORRIS			
ARCHITECTS Ltd MORELANDS, 5-23 OLD STREET LONDON EC1V 9HL TEL 020 7251 5261 FAX 020 7251 5123 WEB WWW.AHMM.CO.UK			
job title Google Pancras Square			
drawing title / location East Elevation - Additional Louvre Locations			
drawn by JS	checked PS	scale 1 : 200 @ A1	status PLANNING
project 13204	zone	building element (00) 201	revision B

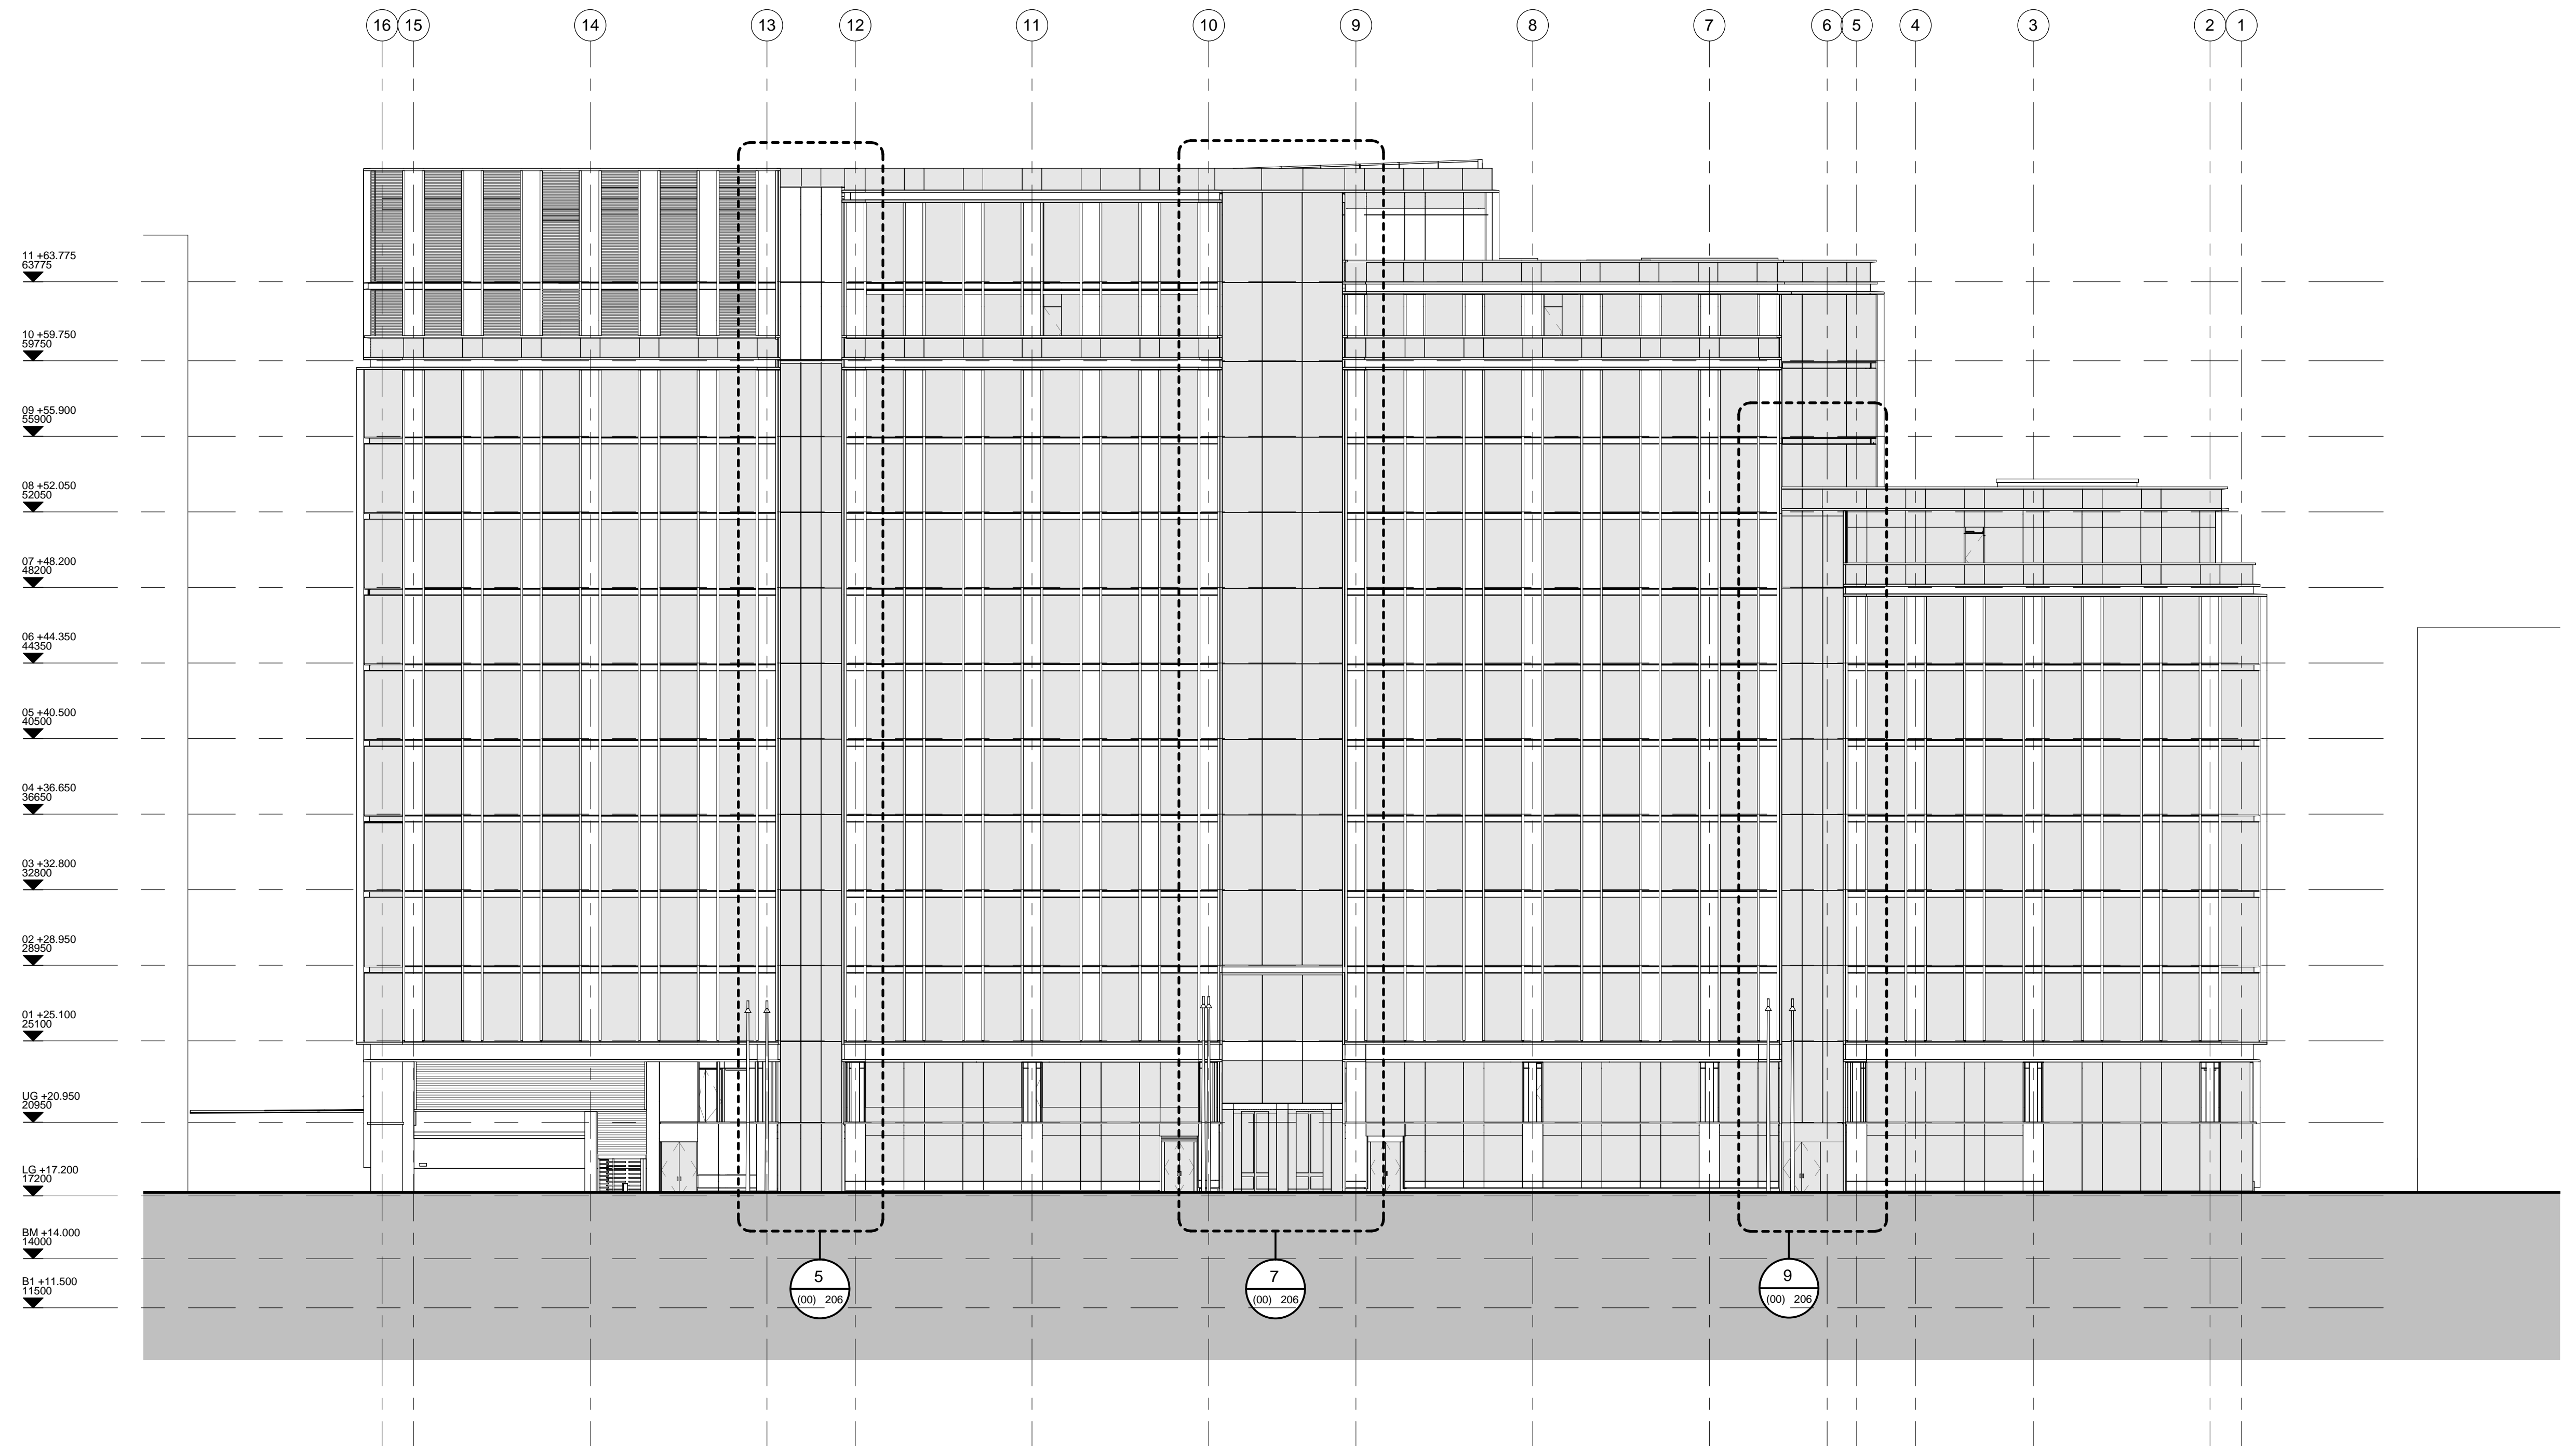

1 West Elevation, 1 : 200 @ A1

 

KEY	REV	DATE	DESCRIPTION
	A	14/08/15	STAGE 3 ISSUE
	B	14/10/13	UPDATED FOR PLANNING APPLICATION


NOTE

CONSULTANTS	
CLIENT:	Google UK
CONTRACTOR:	ISG
STRUCTURAL ENGINEER:	Watermans
MECHANICAL ENGINEER:	Cundall
MECHANICAL CONSULTANT:	ARUP
COST CONSULTANT:	CBRE
PROJECT MANAGER:	CBRE
ACOUSTIC CONSULTANT:	Sandy Brown
CATERING CONSULTANT:	Humble Arnold


NOTE	
1.	Do not scale from this drawing.
2.	All dimensions to be checked on site by the contractor and such dimensions to be his responsibility.
3.	Report all drawing errors, omissions and discrepancies to the architect.
4.	This document may be issued in an uncontrolled CAD format to enable others to use it as background information to make alterations and/or additions. In that instance the file will be accompanied by a PDF version. It is for those making such alterations and additions to ensure that they make use of current background information. AHMM Ltd accepts no liability for any such alterations or additions to the background information or arising out of changes to background information which occur prior to alterations of additions being made.

LOCATION:	


ALFORD HALL MONAGHAN MORRIS ARCHITECTS Ltd MORELANDS, 5-23 OLD STREET LONDON EC1V 9HL TEL 020 7251 5261 FAX 020 7251 5123 WEB WWW.AHMM.CO.UK			
job title Google Pancras Square			
drawing title / location West Elevation - Additional Louvre Locations			
drawn by JS	checked PS	scale 1 : 200 @ A1	status PLANNING
project 13204	zone (00)	building element 202	drawing no. 202
			revision B

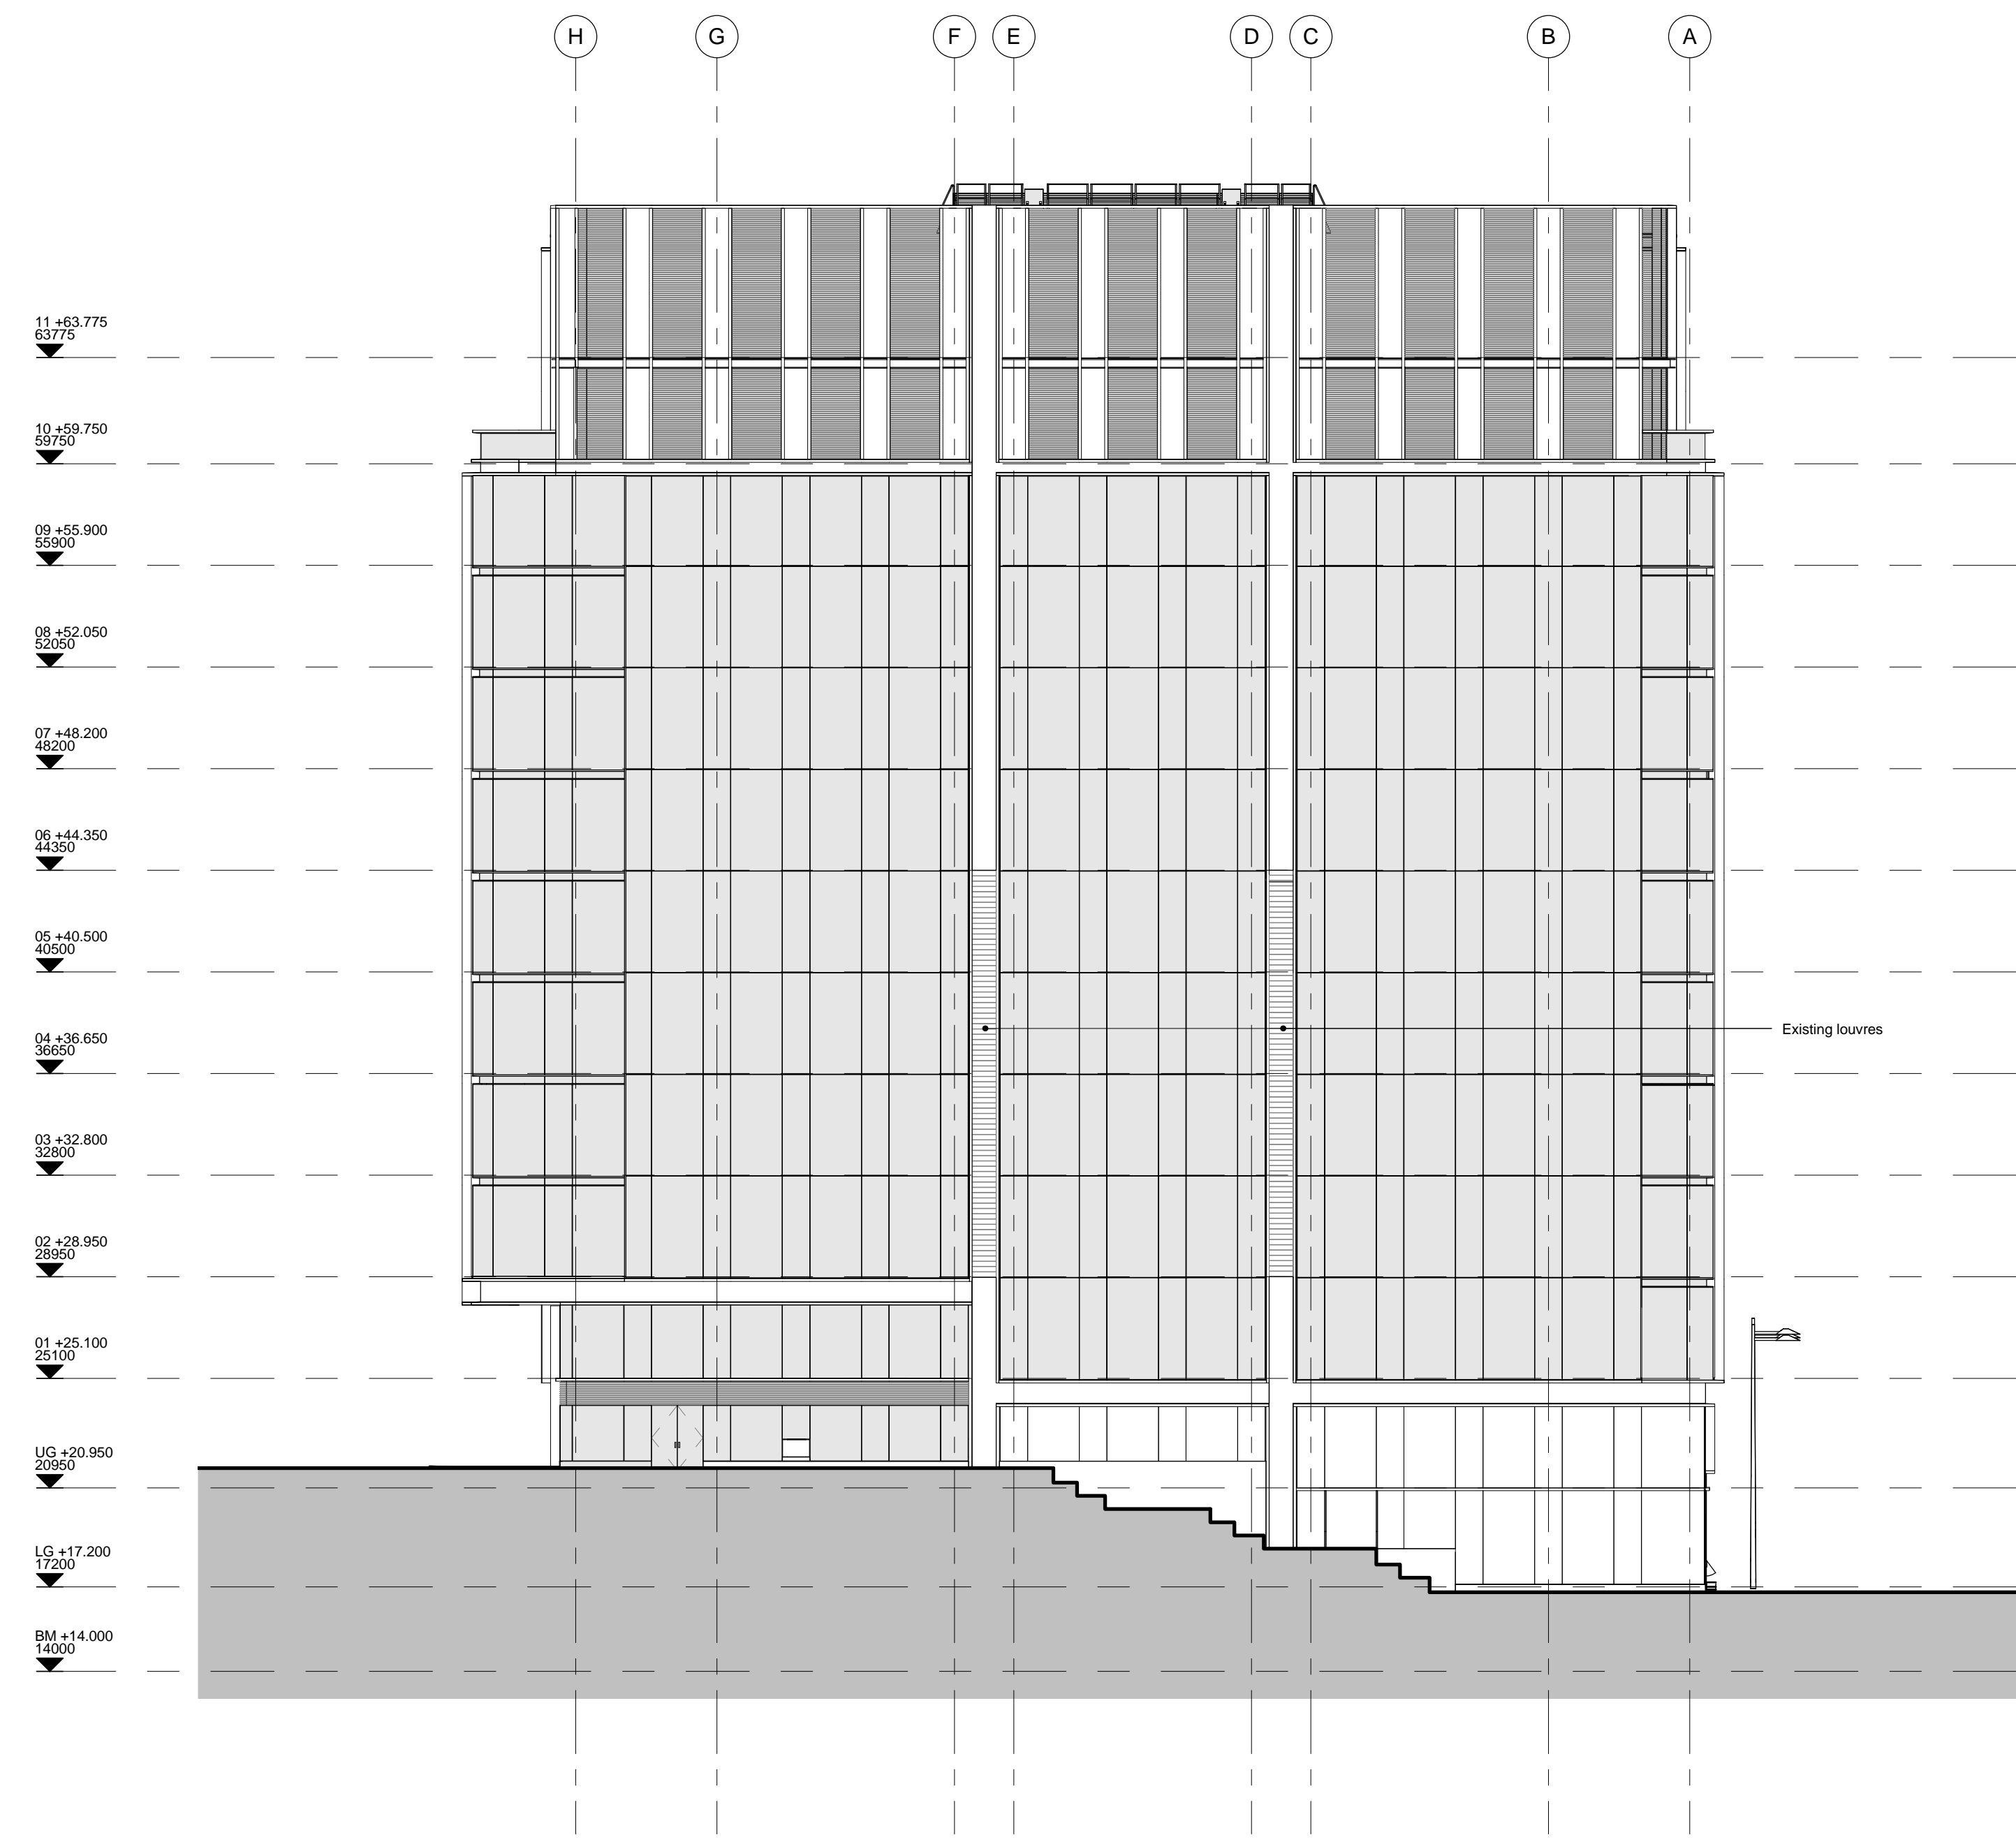

1 Existing North Elevation, 1 : 200@A1

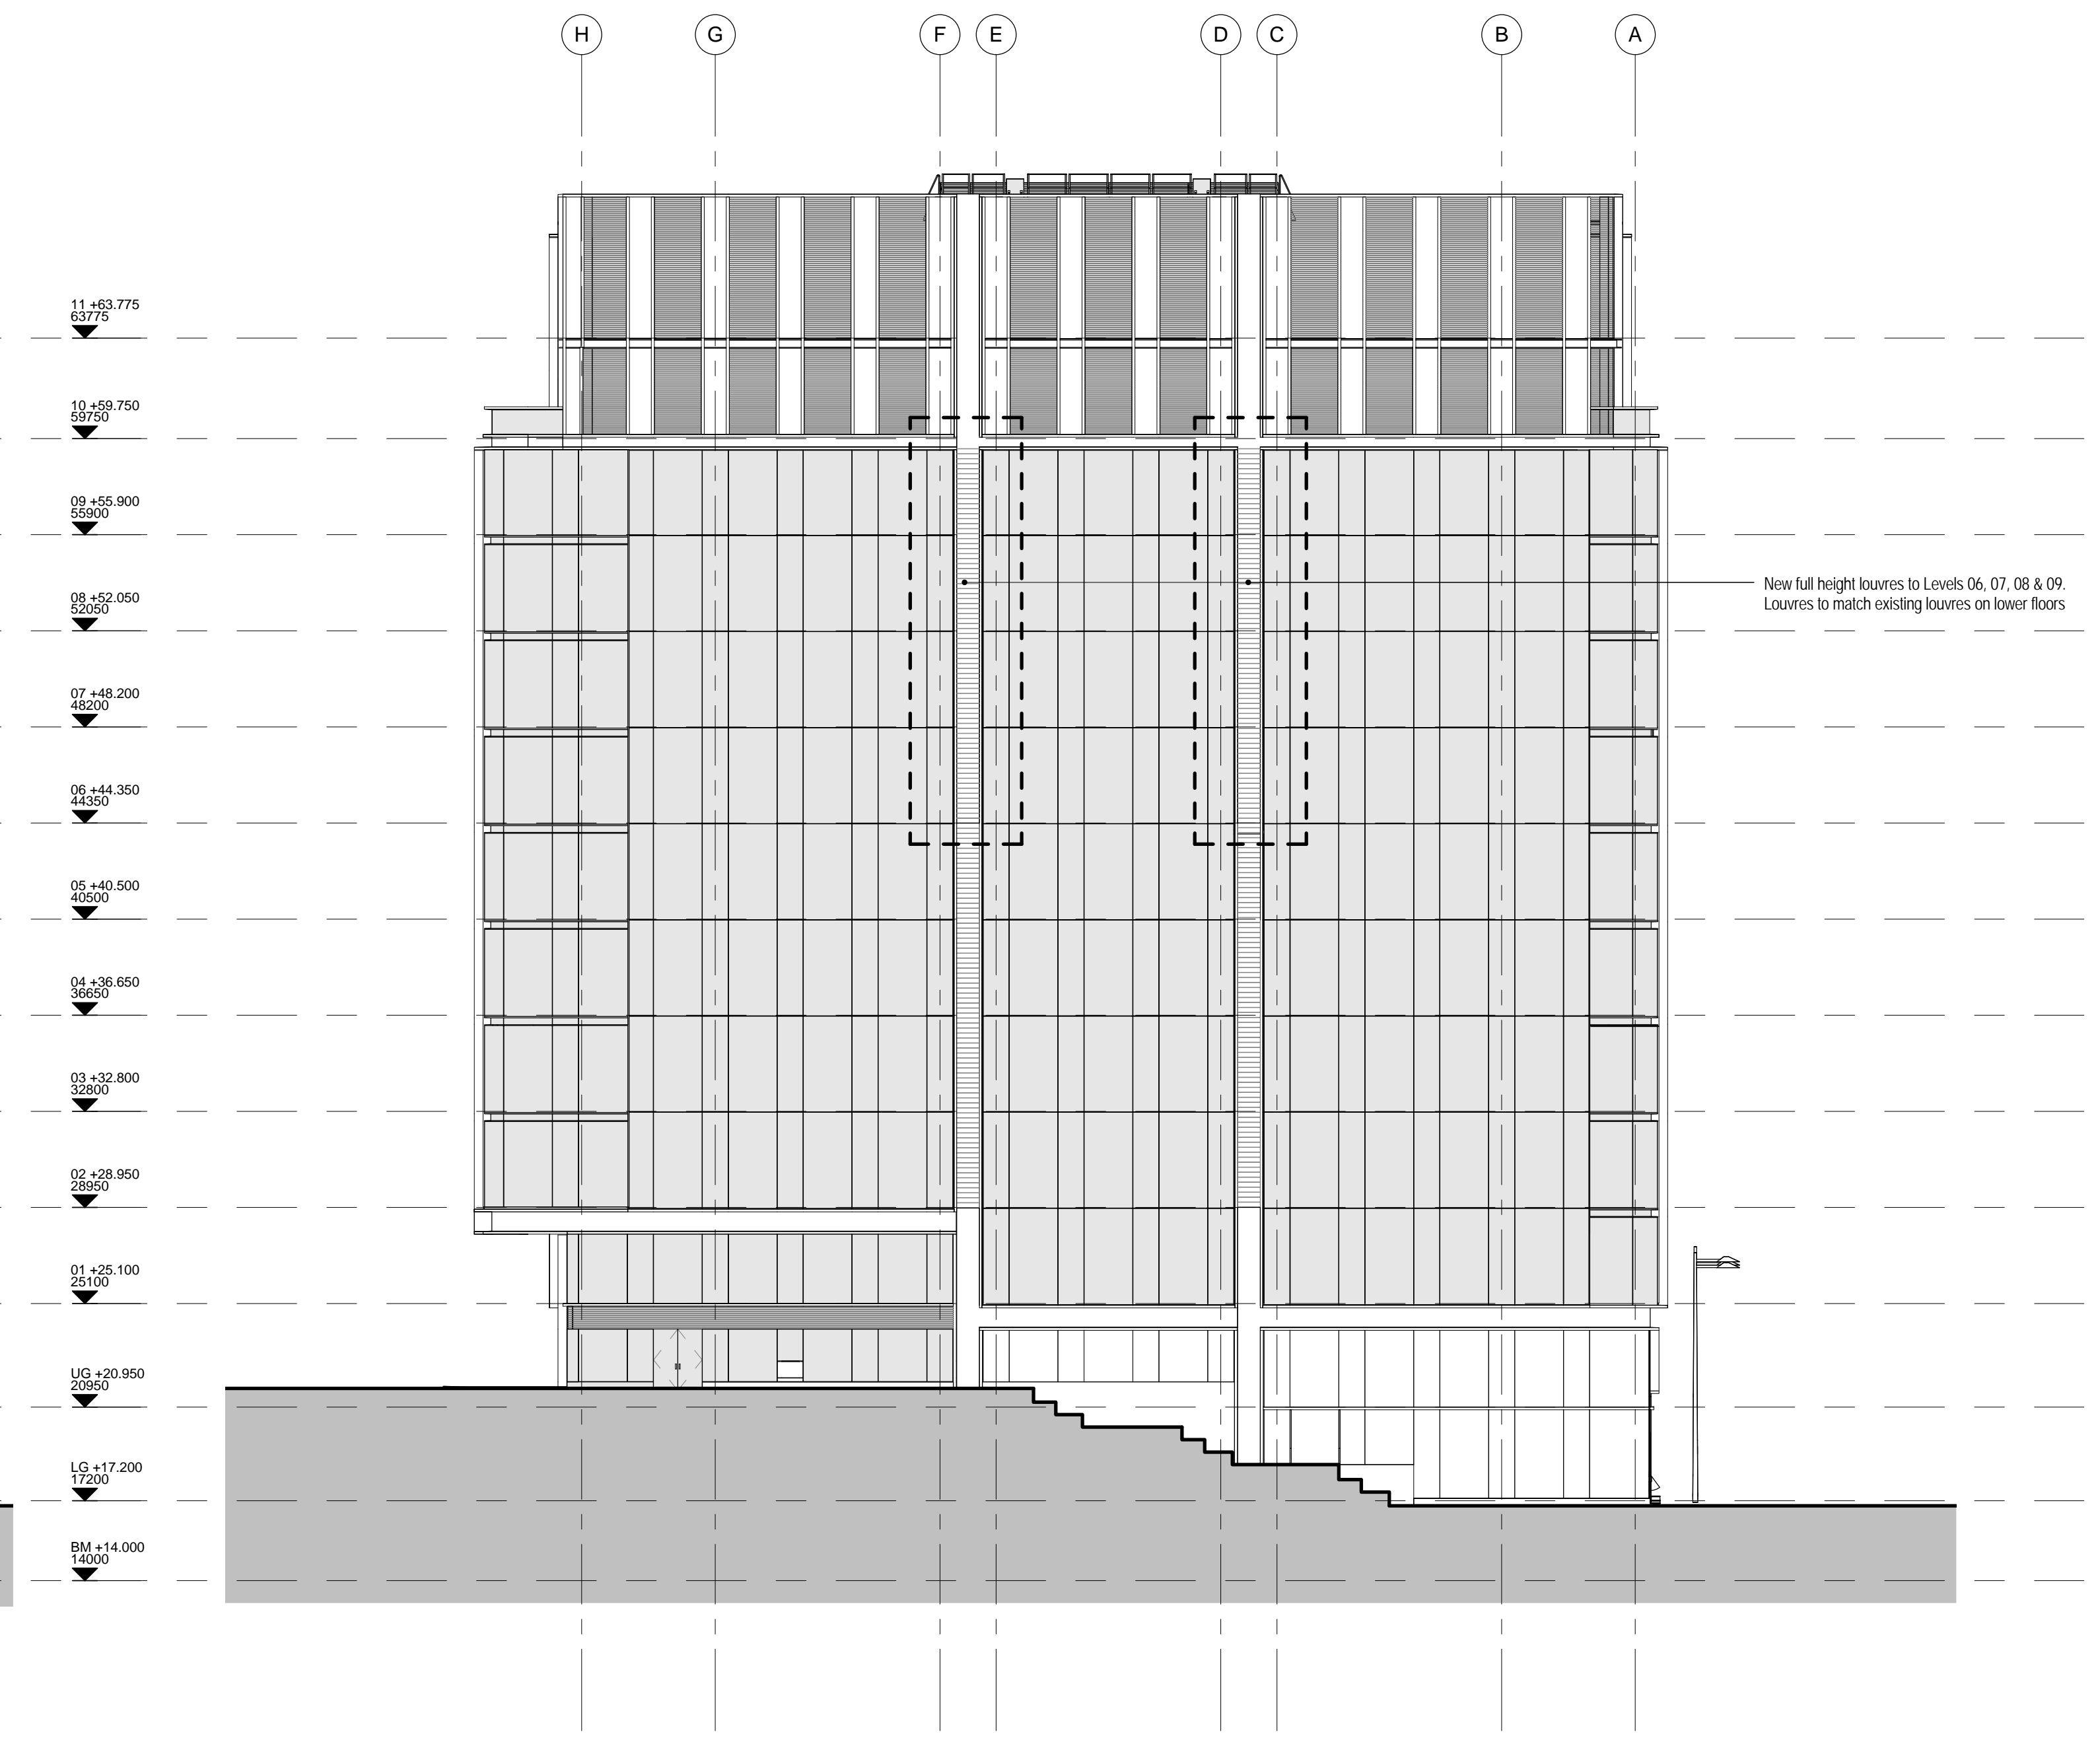

2 Proposed North Elevation, 1 : 200@A1

 

REV	DATE	DESCRIPTION
A	14/08/15	STAGE 3 ISSUE
B	14/10/13	UPDATED FOR PLANNING APPLICATION



CONSULTANTS	NOTE
CLIENT: Google UK	<p>1. Do not scale from this drawing.</p> <p>2. All dimensions to be checked on site by the contractor and such dimensions to be his responsibility.</p> <p>3. Report all drawing errors, omissions and discrepancies to the architect.</p> <p>4. This document may be issued in an uncontrolled CAD format to enable others to use it as background information to make alterations and/or additions. In that instance the file will be accompanied by a PDF version. It is for those making such alterations and additions to ensure that they make use of current background information.</p> <p>AHMM Ltd accepts no liability for any such alterations or additions to the background information or arising out of changes to background information which occur prior to alterations of additions being made.</p>
CONTRACTOR: ISG	
STRUCTURAL ENGINEER: Watermans	
MECHANICAL ENGINEER: Cundall	
MECHANICAL CONSULTANT: ARUP	
COST CONSULTANT: CBRE	
PROJECT MANAGER: CBRE	
ACOUSTIC CONSULTANT: Sandy Brown	
CATERING CONSULTANT: Humble Arnold	

LOCATION:

ALFORD HALL MONAGHAN MORRIS																								
ARCHITECTS Ltd MORELANDS, 5-23 OLD STREET LONDON EC1V 9HL TEL 020 7251 5261 FAX 020 7251 5123 WEB WWW.AHMM.CO.UK																								
job title Google Pancras Square drawing title / location North Elevation - Additional Louvre Locations																								
<table border="1"> <tr> <td>drawn by</td> <td>checked</td> <td>scale</td> <td>status</td> </tr> <tr> <td>JS</td> <td>PS</td> <td>1 : 200 @ A1</td> <td>PLANNING</td> </tr> <tr> <td>project</td> <td>zone</td> <td>building element</td> <td>drawing no.</td> </tr> <tr> <td>13204</td> <td></td> <td>(00)</td> <td>203</td> </tr> <tr> <td></td> <td></td> <td></td> <td>revision</td> </tr> <tr> <td></td> <td></td> <td></td> <td>B</td> </tr> </table>	drawn by	checked	scale	status	JS	PS	1 : 200 @ A1	PLANNING	project	zone	building element	drawing no.	13204		(00)	203				revision				B
drawn by	checked	scale	status																					
JS	PS	1 : 200 @ A1	PLANNING																					
project	zone	building element	drawing no.																					
13204		(00)	203																					
			revision																					
			B																					


NOTE
<p>1. Do not scale from this drawing.</p> <p>2. All dimensions to be checked on site by the contractor and such dimensions to be his responsibility.</p> <p>3. Report all drawing errors, omissions and discrepancies to the architect.</p> <p>4. This document may be issued in an uncontrolled CAD format to enable others to use it as background information to make alterations and/or additions. In that instance the file will be accompanied by a PDF version. It is for those making such alterations and additions to ensure that they make use of current background information.</p> <p>AHMM Ltd accepts no liability for any such alterations or additions to the background information or arising out of changes to background information which occur prior to alterations of additions being made.</p>

KEY						
<table border="1"> <tr> <td>ARCHITECTS Ltd</td> <td>14/08/15</td> <td>STAGE 3 ISSUE</td> </tr> <tr> <td>ARCHITECTS Ltd</td> <td>14/10/13</td> <td>UPDATED FOR PLANNING APPLICATION</td> </tr> </table>	ARCHITECTS Ltd	14/08/15	STAGE 3 ISSUE	ARCHITECTS Ltd	14/10/13	UPDATED FOR PLANNING APPLICATION
ARCHITECTS Ltd	14/08/15	STAGE 3 ISSUE				
ARCHITECTS Ltd	14/10/13	UPDATED FOR PLANNING APPLICATION				

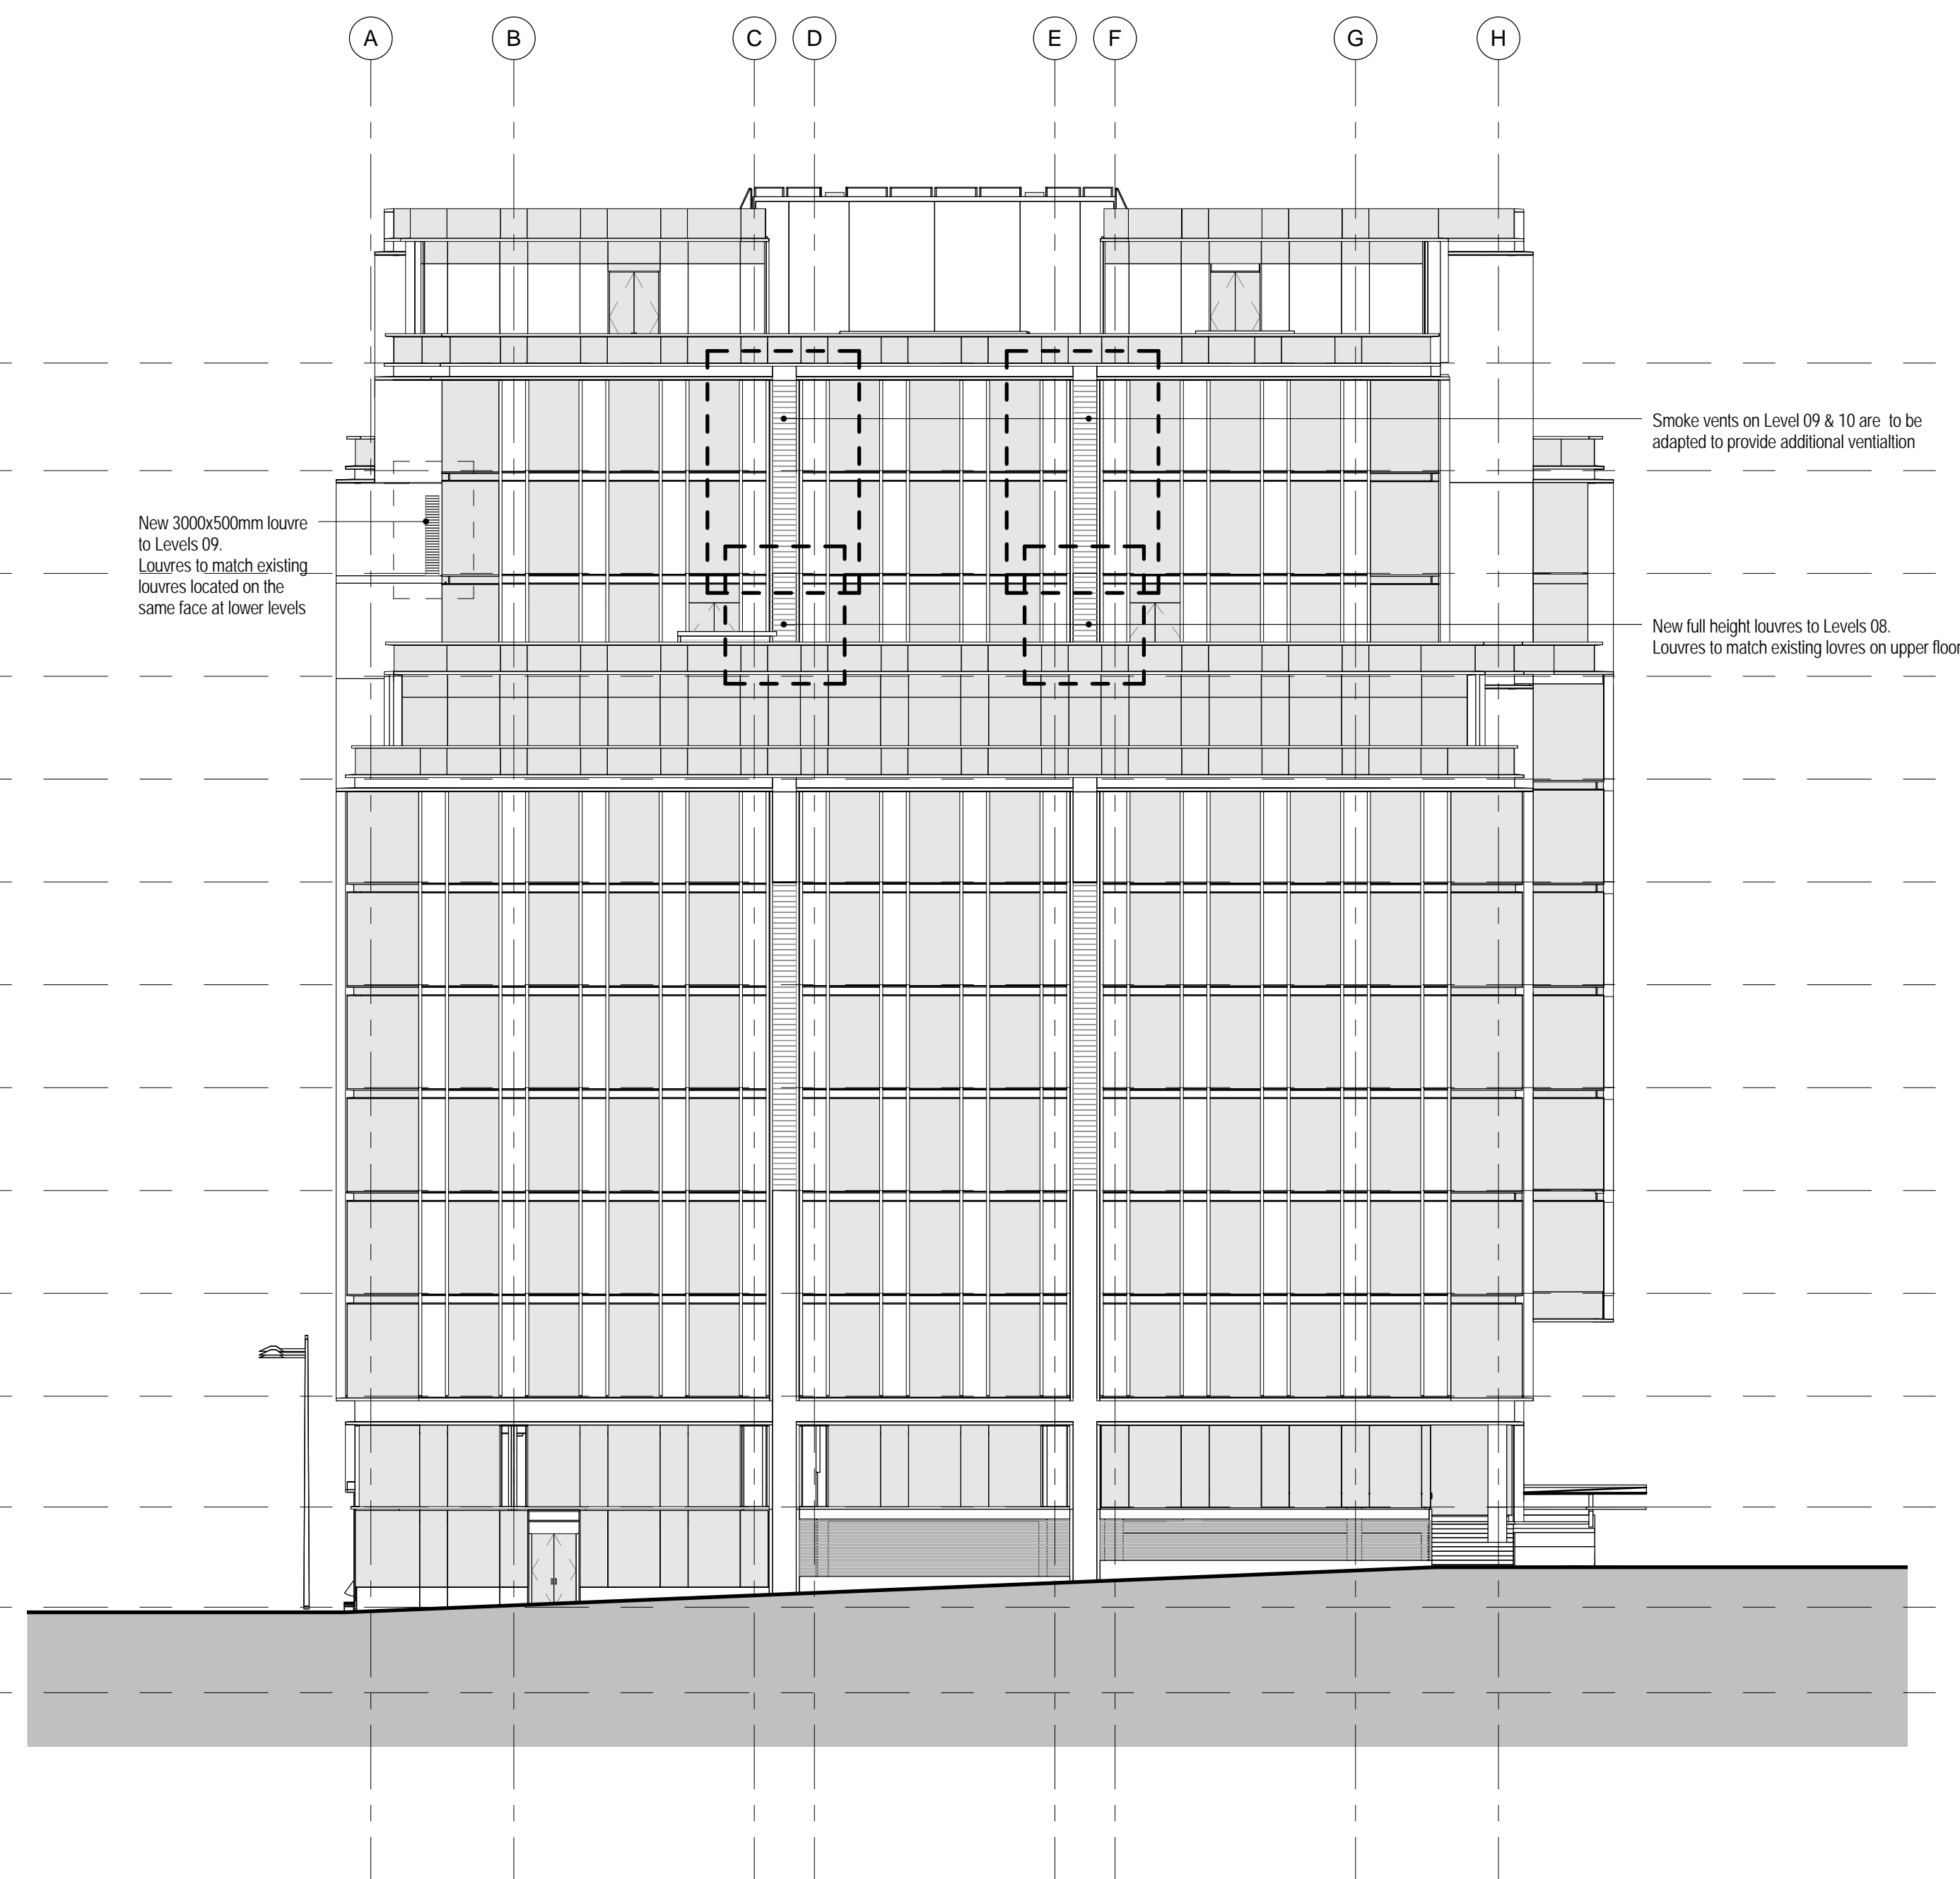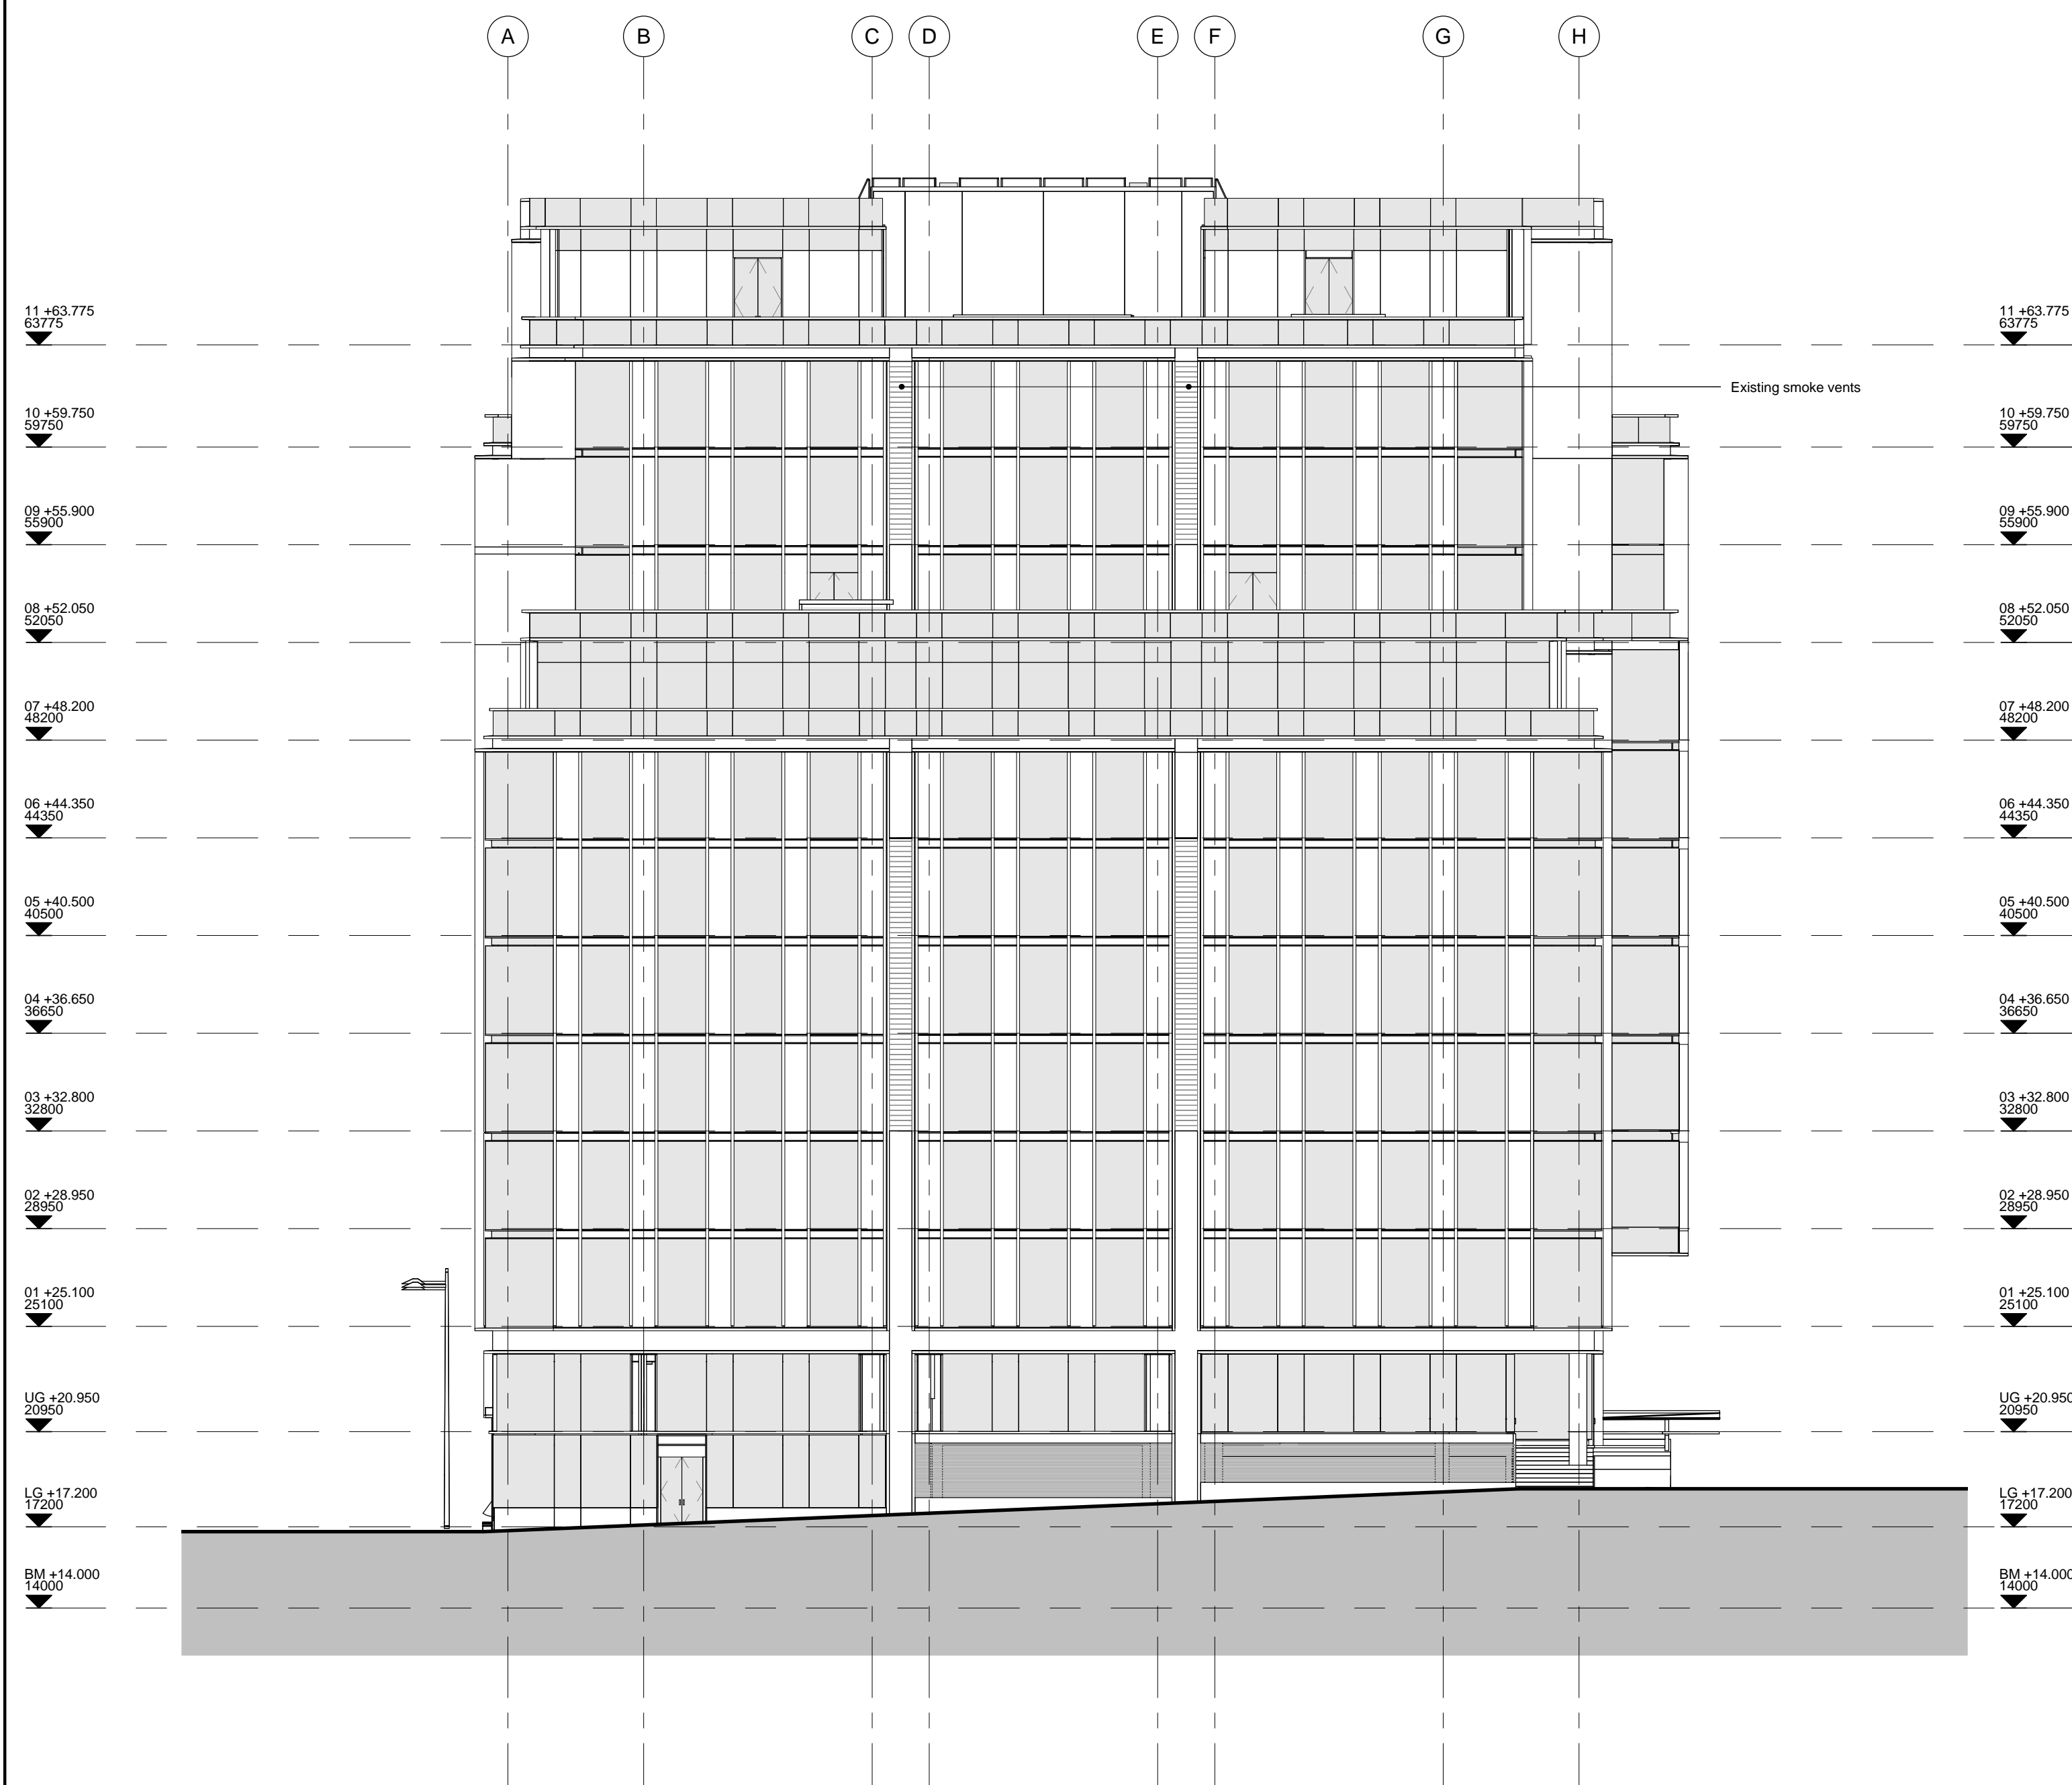

1 Existing South Elevation, 1 : 200@A1

2 Proposed South Elevation, 1 : 200@A1

 


KEY	REV	DATE	DESCRIPTION
	A	14/08/15	STAGE 3 ISSUE
	B	14/10/13	UPDATED FOR PLANNING APPLICATION

NOTE



CONSULTANTS
CLIENT: Google UK
CONTRACTOR: ISG
STRUCTURAL ENGINEER: Watermans
MECHANICAL ENGINEER: Cundall
MECHANICAL CONSULTANT: ARUP
COST CONSULTANT: CBRE
PROJECT MANAGER: CBRE
ACOUSTIC CONSULTANT: Sandy Brown
CATERING CONSULTANT: Humble Arnold

NOTE
1. Do not scale from this drawing.
2. All dimensions to be checked on site by the contractor and such dimensions to be his responsibility.
3. Report all drawing errors, omissions and discrepancies to the architect.
4. This document may be issued in an uncontrolled CAD format to enable others to use it as background information to make alterations and/or additions. In that instance the file will be accompanied by a PDF version. It is for those making such alterations and additions to ensure that they make use of current background information.
AHMM Ltd accepts no liability for any such alterations or additions to the background information or arising out of changes to background information which occur prior to alterations of additions being made.

LOCATION:


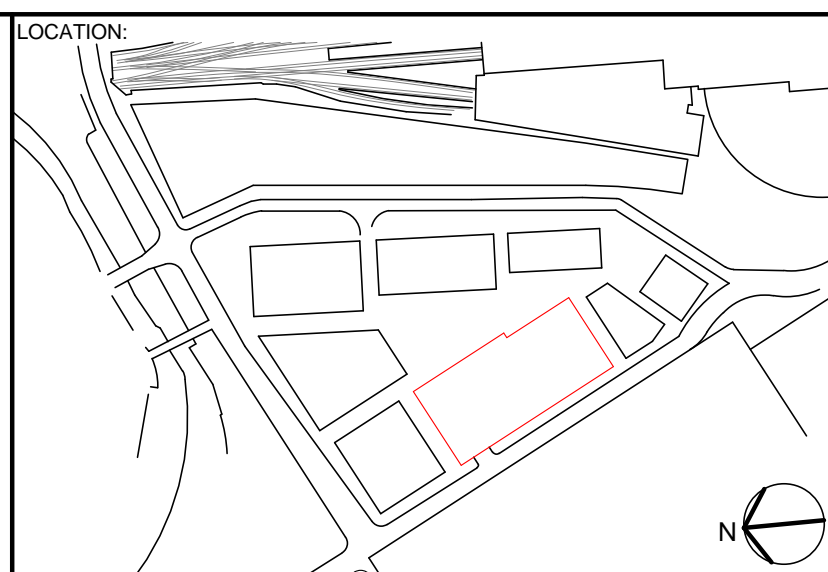


ALFORD HALL MONAGHAN MORRIS			
ARCHITECTS Ltd MORELANDS, 5-23 OLD STREET LONDON EC1V 9HL TEL 020 7251 5261 FAX 020 7251 5123 WEB WWW.AHMM.CO.UK			
job title Google Pancras Square			
drawing title / location South Elevation - Additional Louvre Locations			
drawn by JS	checked PS	scale 1 : 200 @ A1	status PLANNING
project 13204	zone (00)	building element 204	revision B

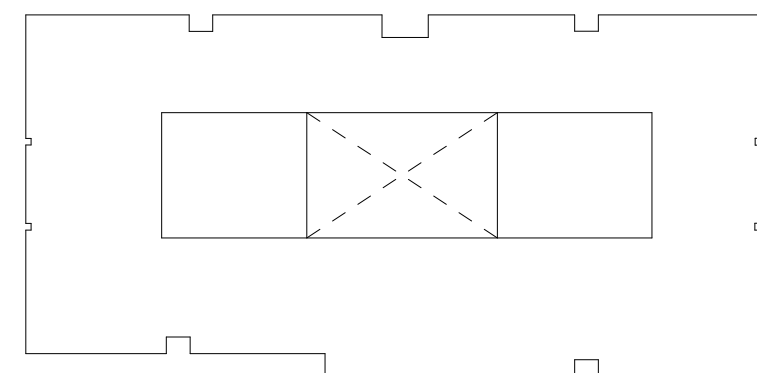
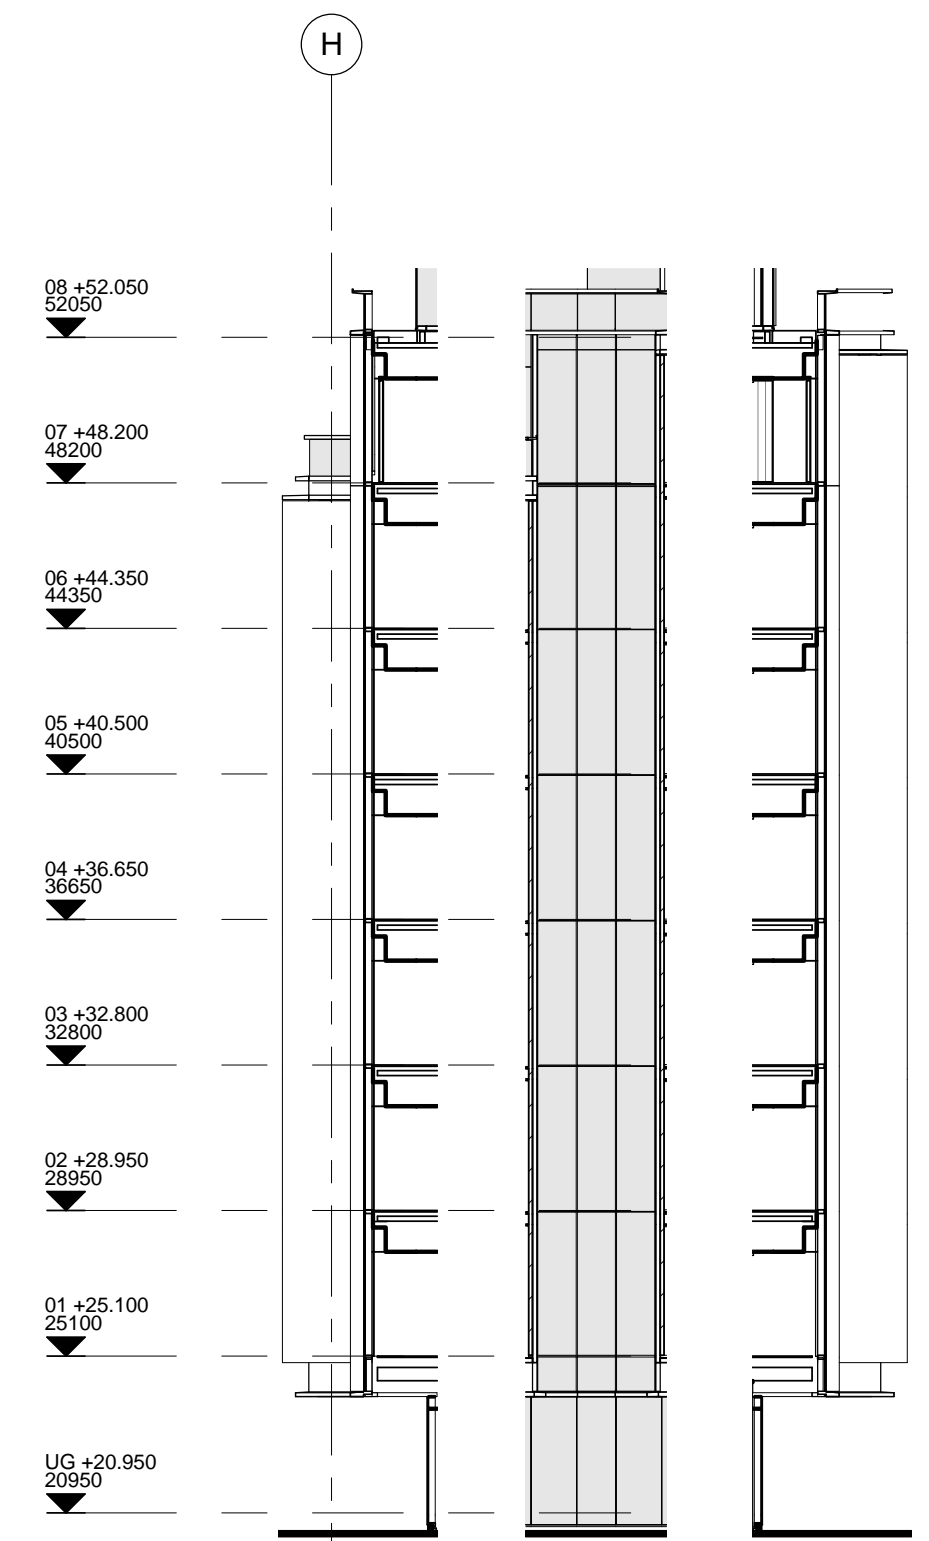


1&2

1 Existing Louvres, 1 : 200@A1

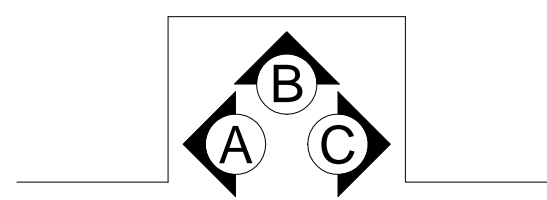
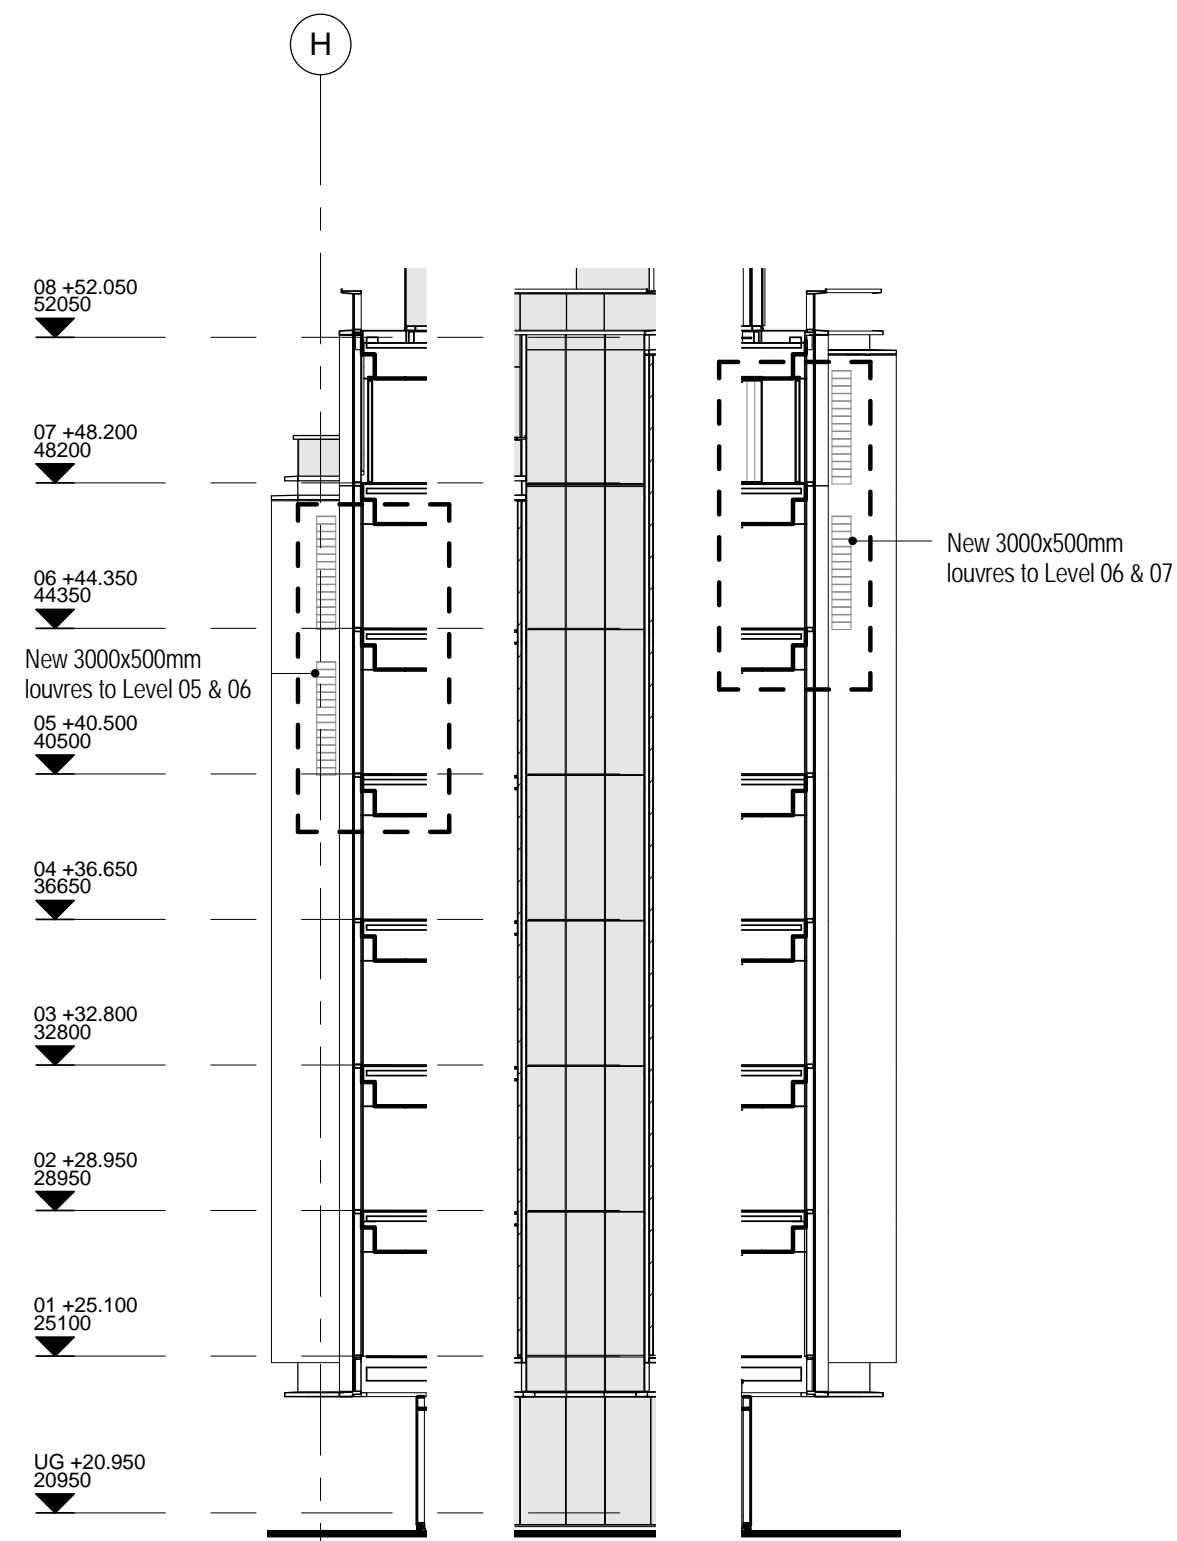


2 Proposed Louvres, 1 : 200@A1

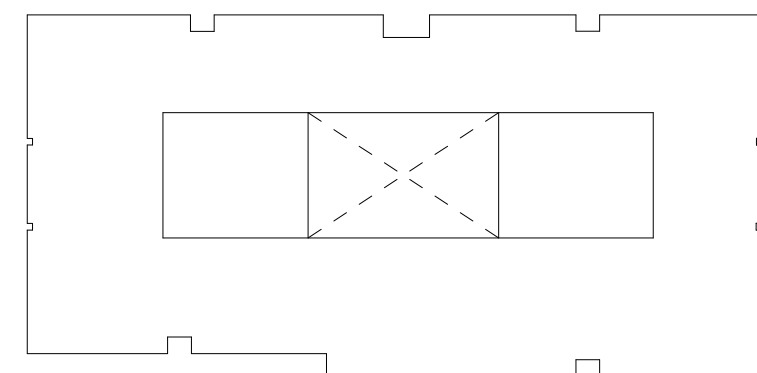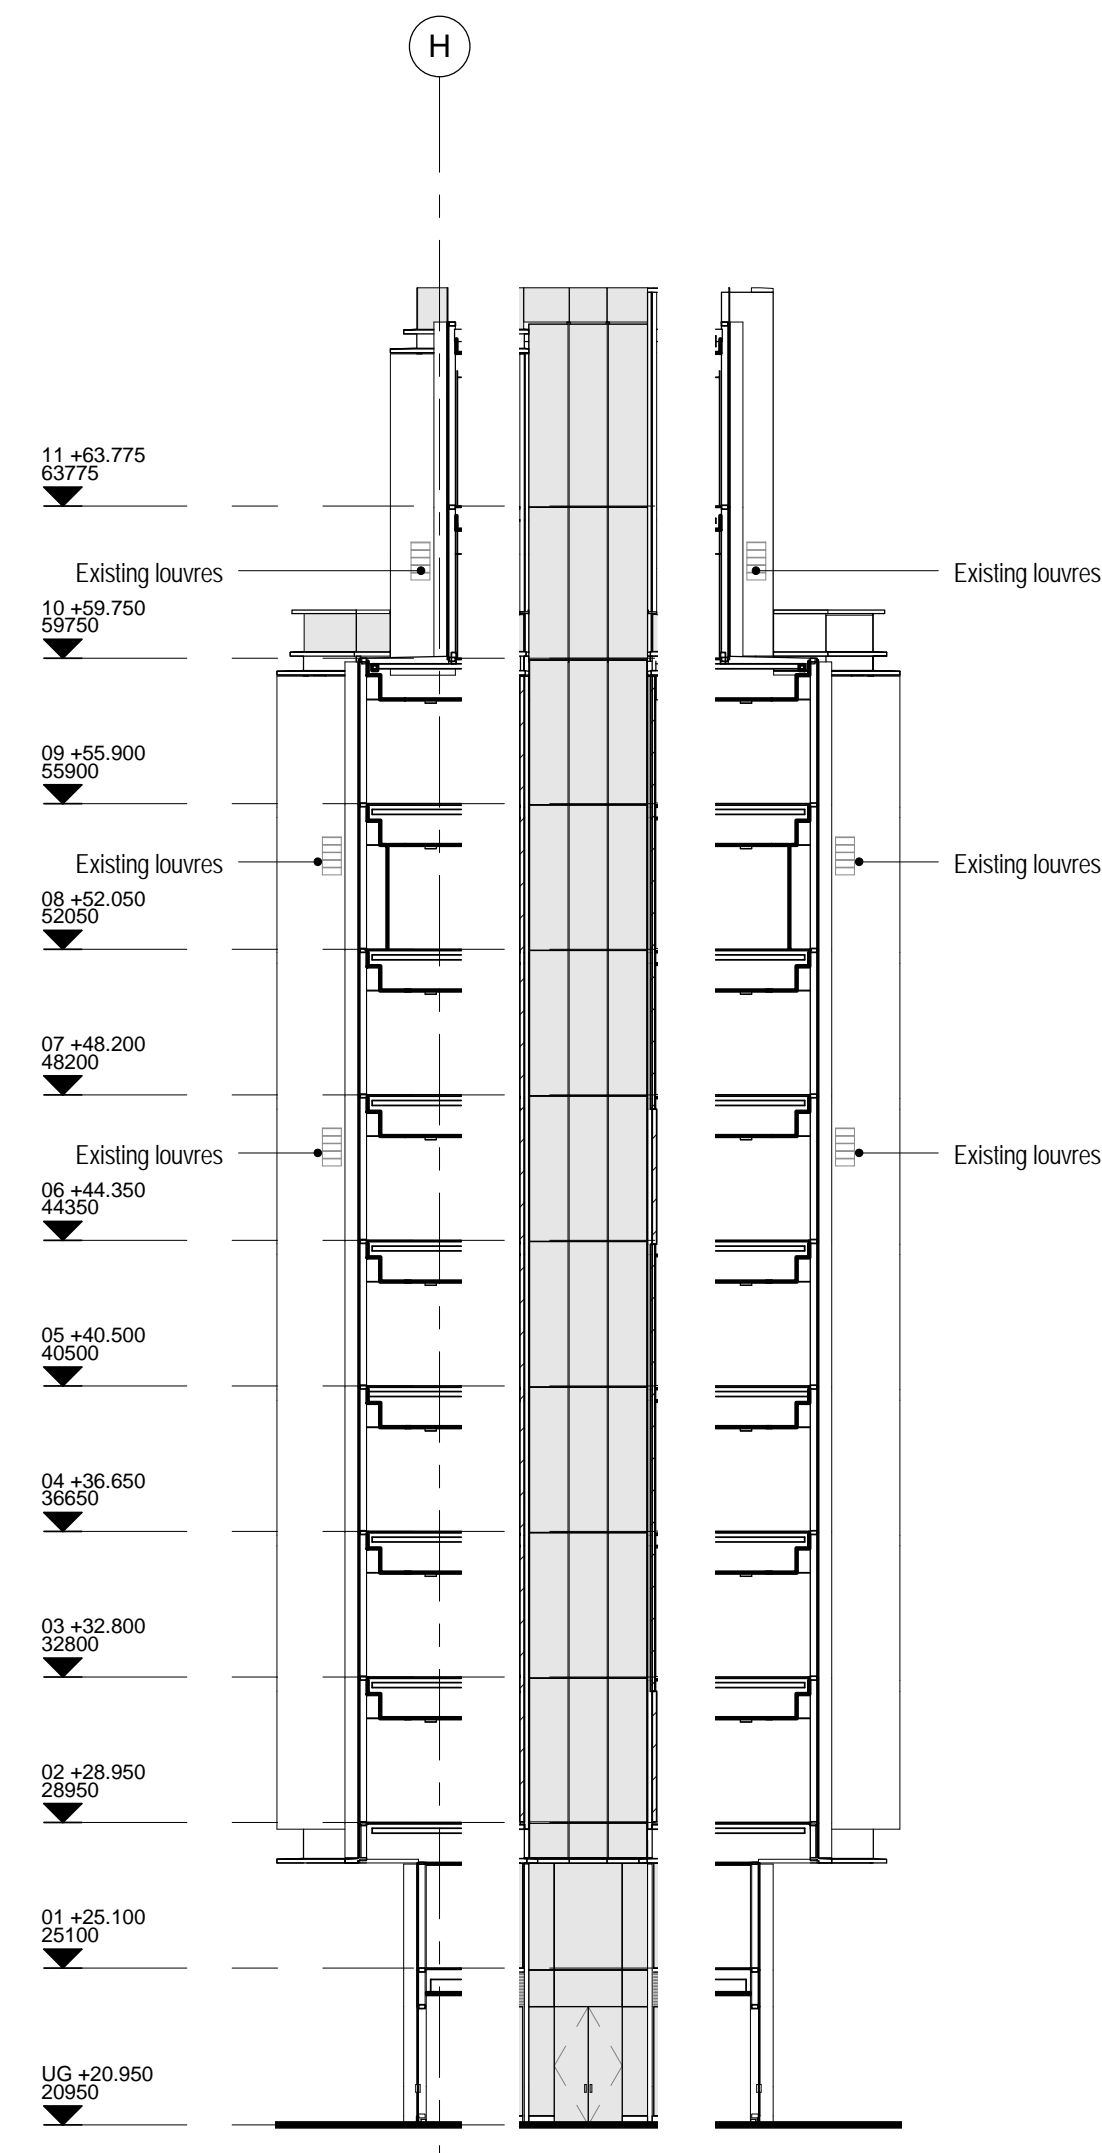


3&4

3 Existing Louvres, 1 : 200@A1

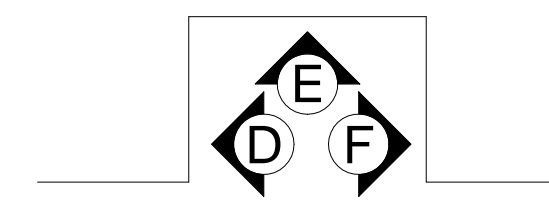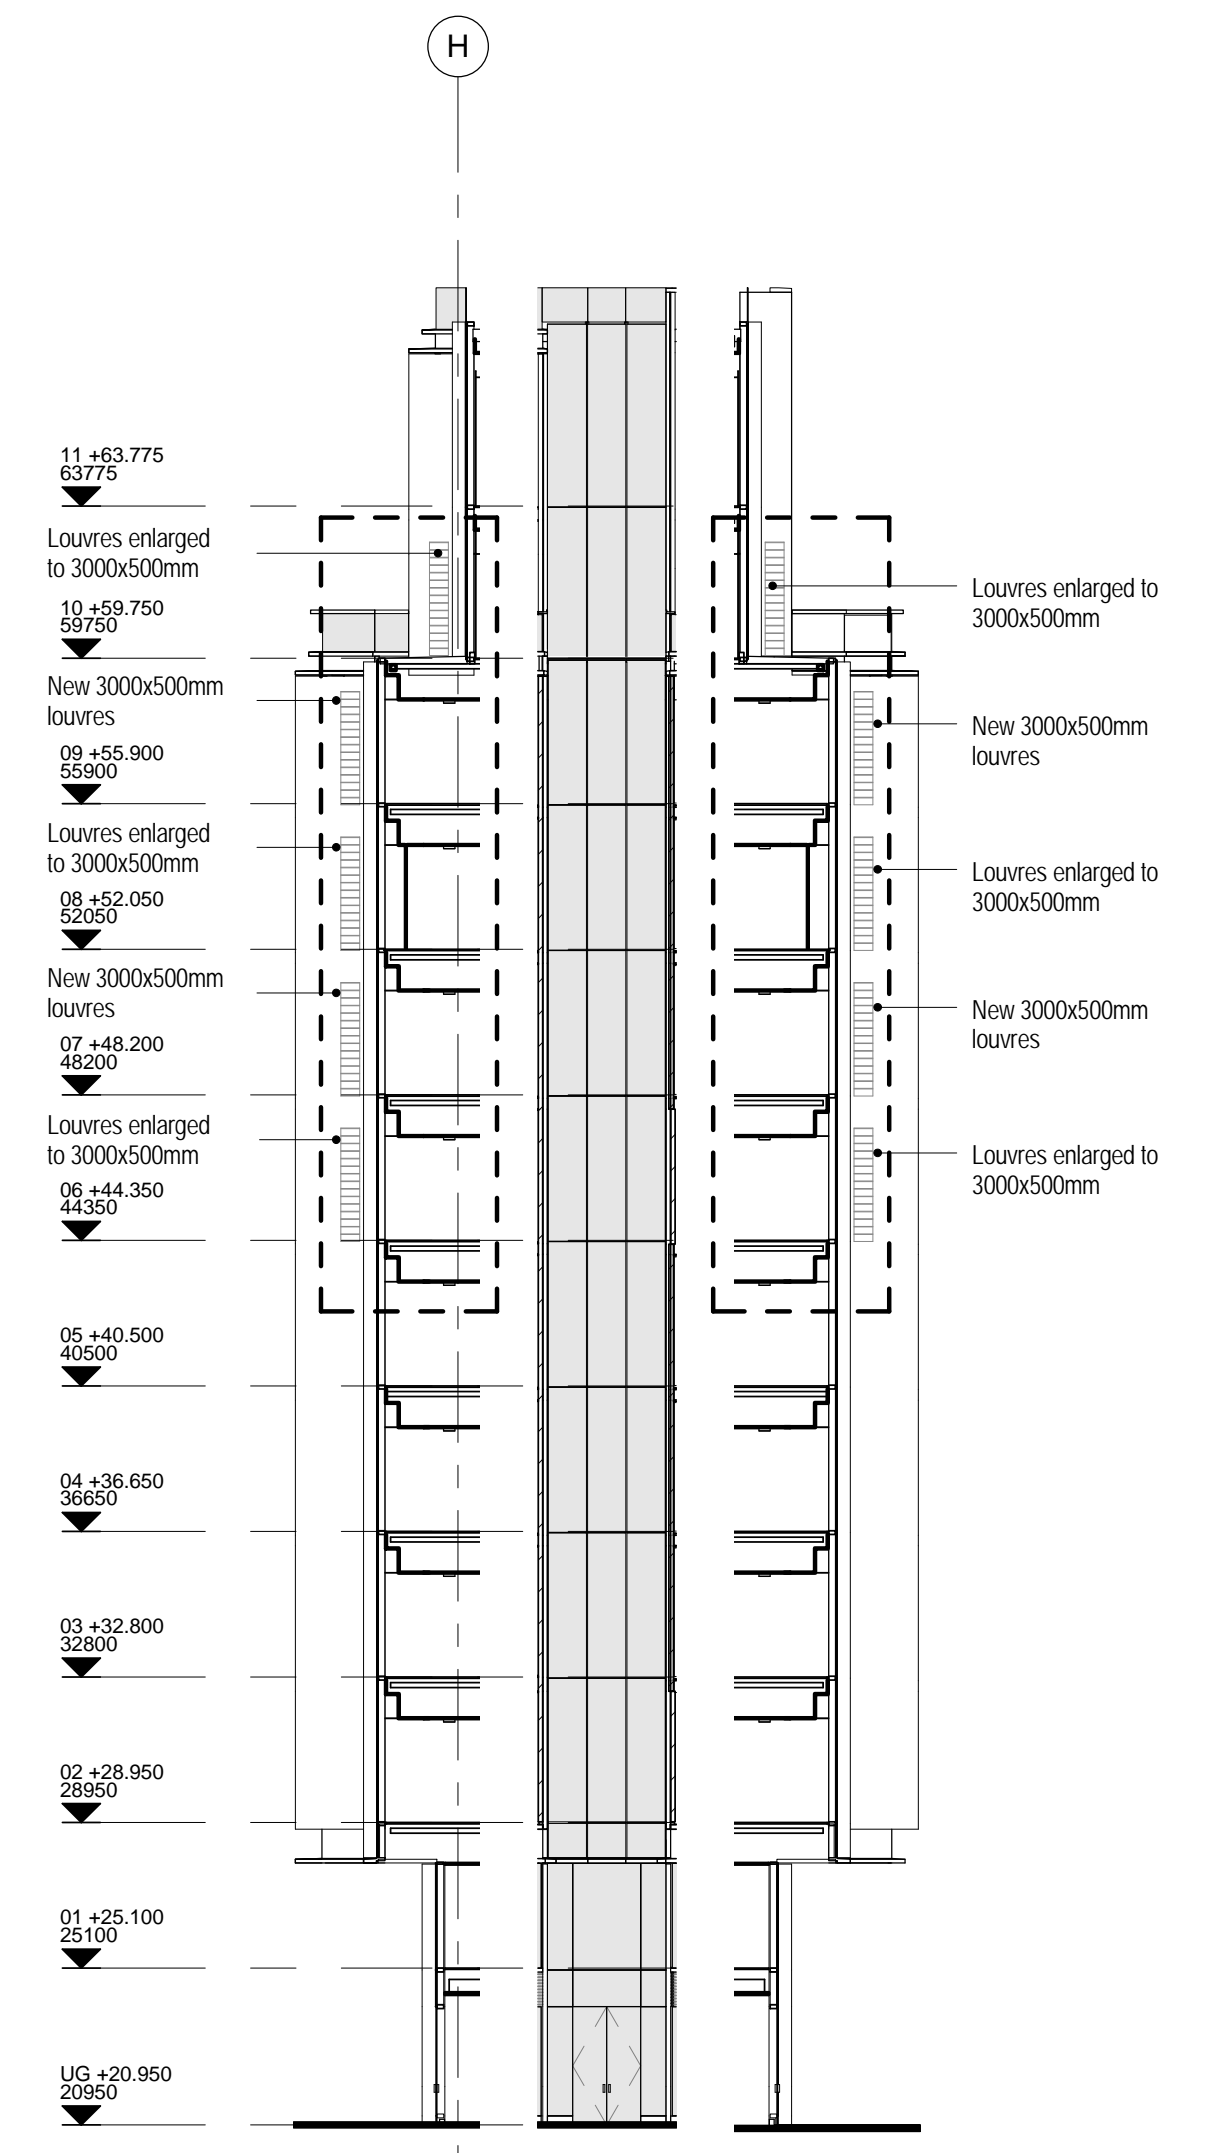

4 Proposed Louvres, 1 : 200@A1

 

KEY	REV	DATE	DESCRIPTION
	A	14/08/15	STAGE 3 ISSUE
	B	14/10/13	UPDATED FOR PLANNING APPLICATION

CONSULTANTS	NOTE
CLIENT: Google UK	1. Do not scale from this drawing. 2. All dimensions to be checked on site by the contractor and such dimensions to be his responsibility. 3. Report all drawing errors, omissions and discrepancies to the architect. 4. This document may be issued in an uncontrolled CAD format to enable others to use it as background information to make alterations and/or additions. In that instance the file will be accompanied by a PDF version. It is for those making such alterations and additions to ensure that they make use of current background information. AHMM Ltd accepts no liability for any such alterations or additions to the background information or arising out of changes to background information which occur prior to alterations of additions being made.
CONTRACTOR: ISG	
STRUCTURAL ENGINEER: Watermans	
MECHANICAL ENGINEER: Cundall	
MECHANICAL CONSULTANT: ARUP	
COST CONSULTANT: CBRE	
PROJECT MANAGER: CBRE	
ACOUSTIC CONSULTANT: Sandy Brown	
CATERING CONSULTANT: Humble Arnold	


LOCATION:

CLIENT:	Google UK
CONTRACTOR:	ISG
STRUCTURAL ENGINEER:	Watermans
MECHANICAL ENGINEER:	Cundall
MECHANICAL CONSULTANT:	ARUP
COST CONSULTANT:	CBRE
PROJECT MANAGER:	CBRE
ACOUSTIC CONSULTANT:	Sandy Brown
CATERING CONSULTANT:	Humble Arnold

STATUS	PLANNING
REVISION	B


ARCHITECTS	ALFORD HALL MONAGHAN MORRIS
ARCHITECTS LTD	MORELANDS, 5-23 OLD STREET LONDON EC1V 9HL
TEL	020 7251 5261
FAX	020 7251 5123
WEB	WWW.AHMM.CO.UK
JOB TITLE	Google Pancras Square
DRAWING TITLE / LOCATION	New Louvres - Sheet 1
DRAWN BY	JS
CHECKED BY	PS
SCALE	As indicated @ A1
PROJECT	13204
ZONE	(00)
BUILDING ELEMENT	205

STATUS	PLANNING
REVISION	B

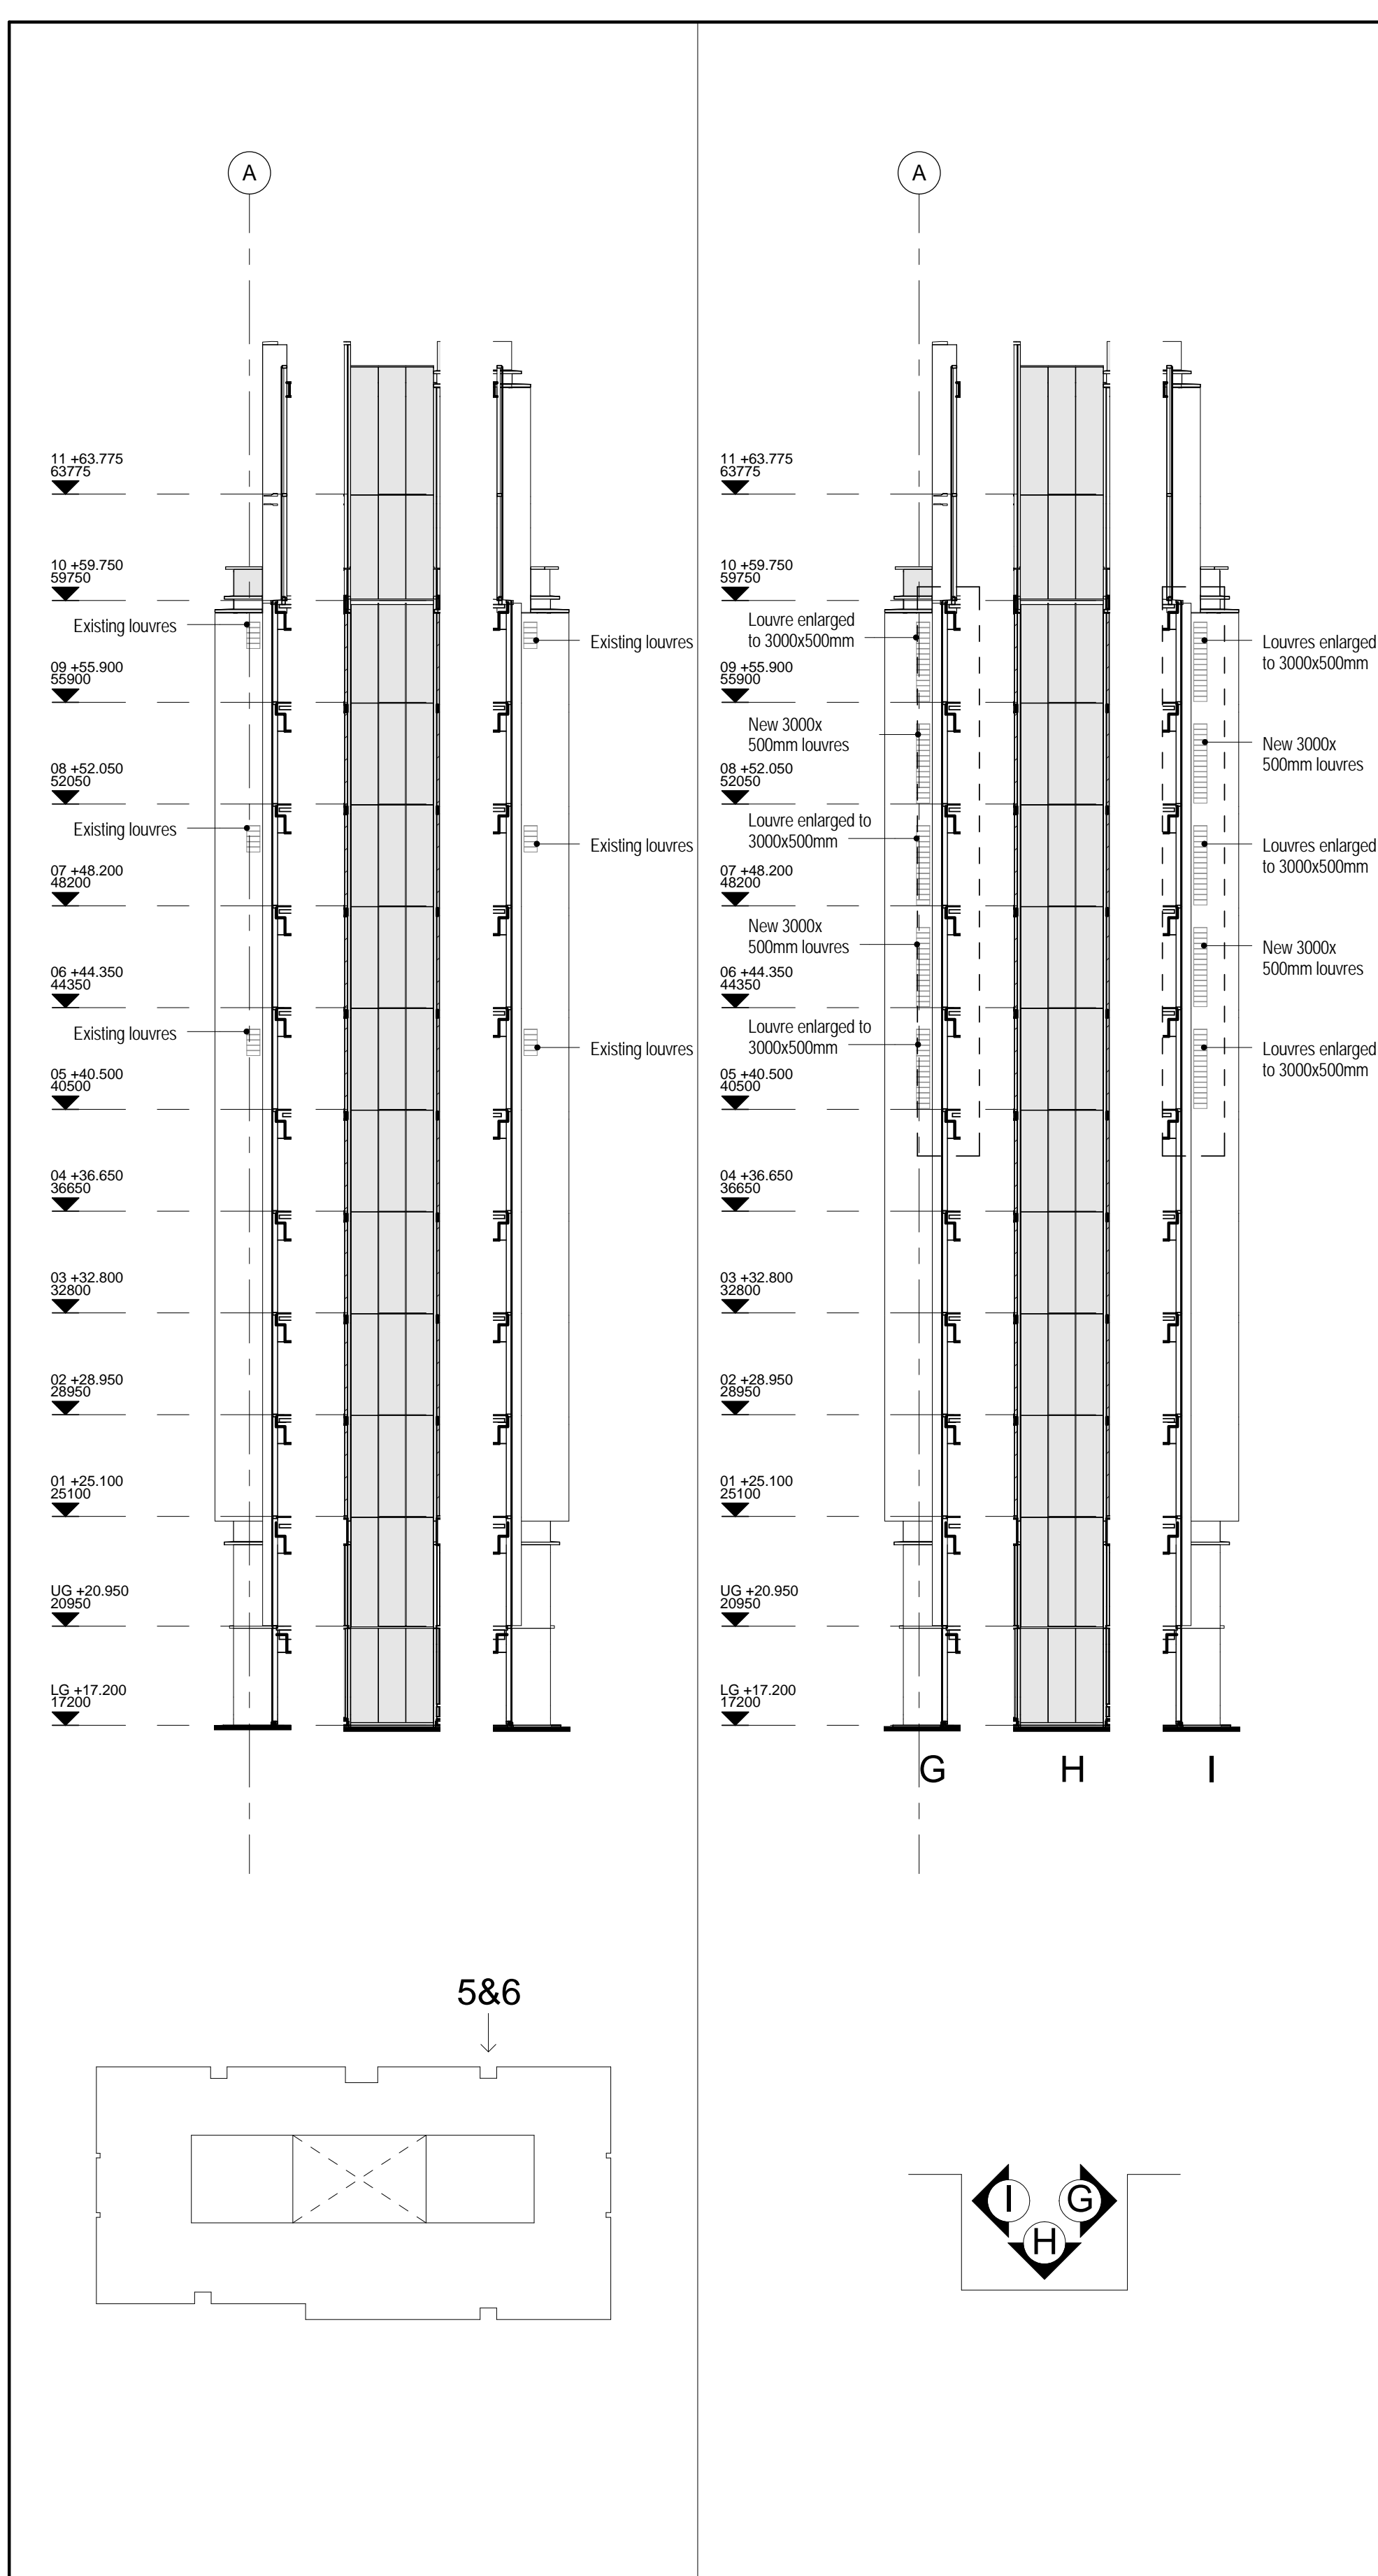


5 Existing Louvres, 1 : 200@A1


REV	DATE	DESCRIPTION
A	14/08/15	STAGE 3 ISSUE
B	14/10/13	UPDATED FOR PLANNING APPLICATION

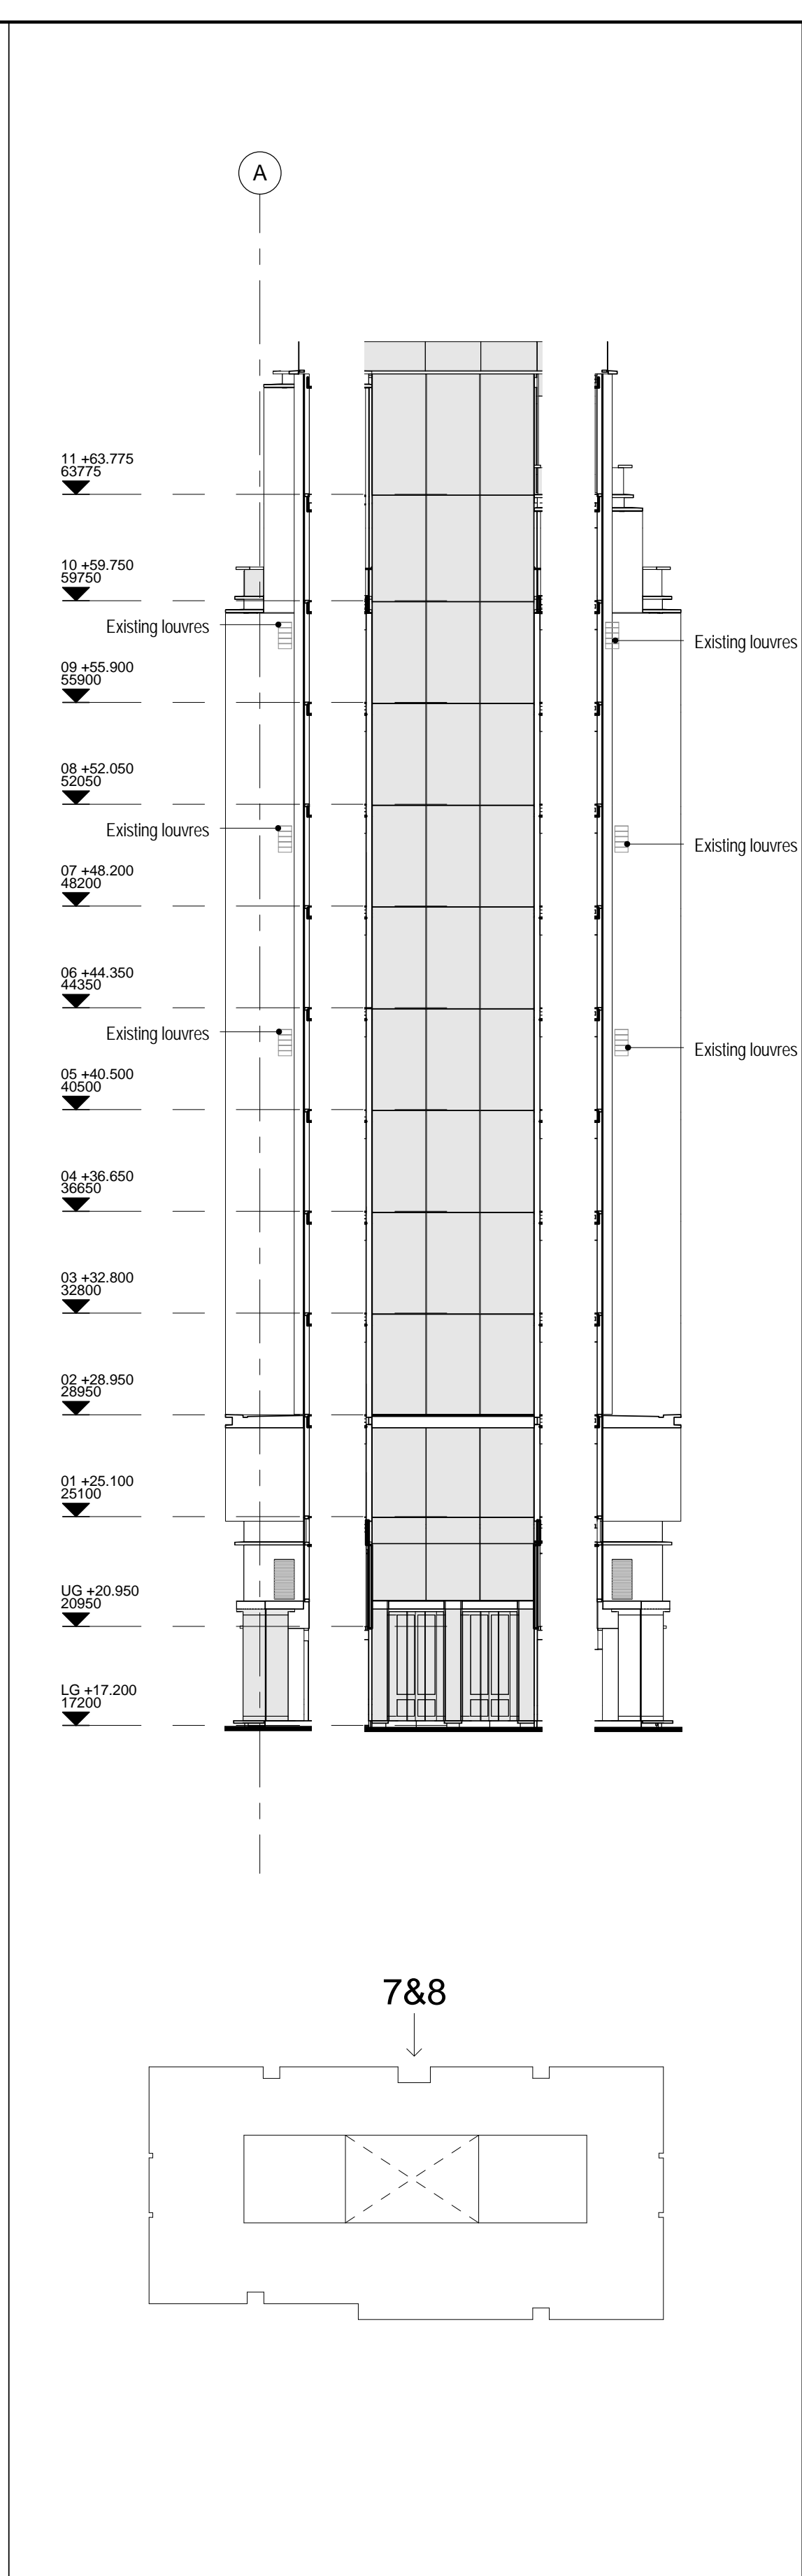


7 Existing Louvres, 1 : 200@A1

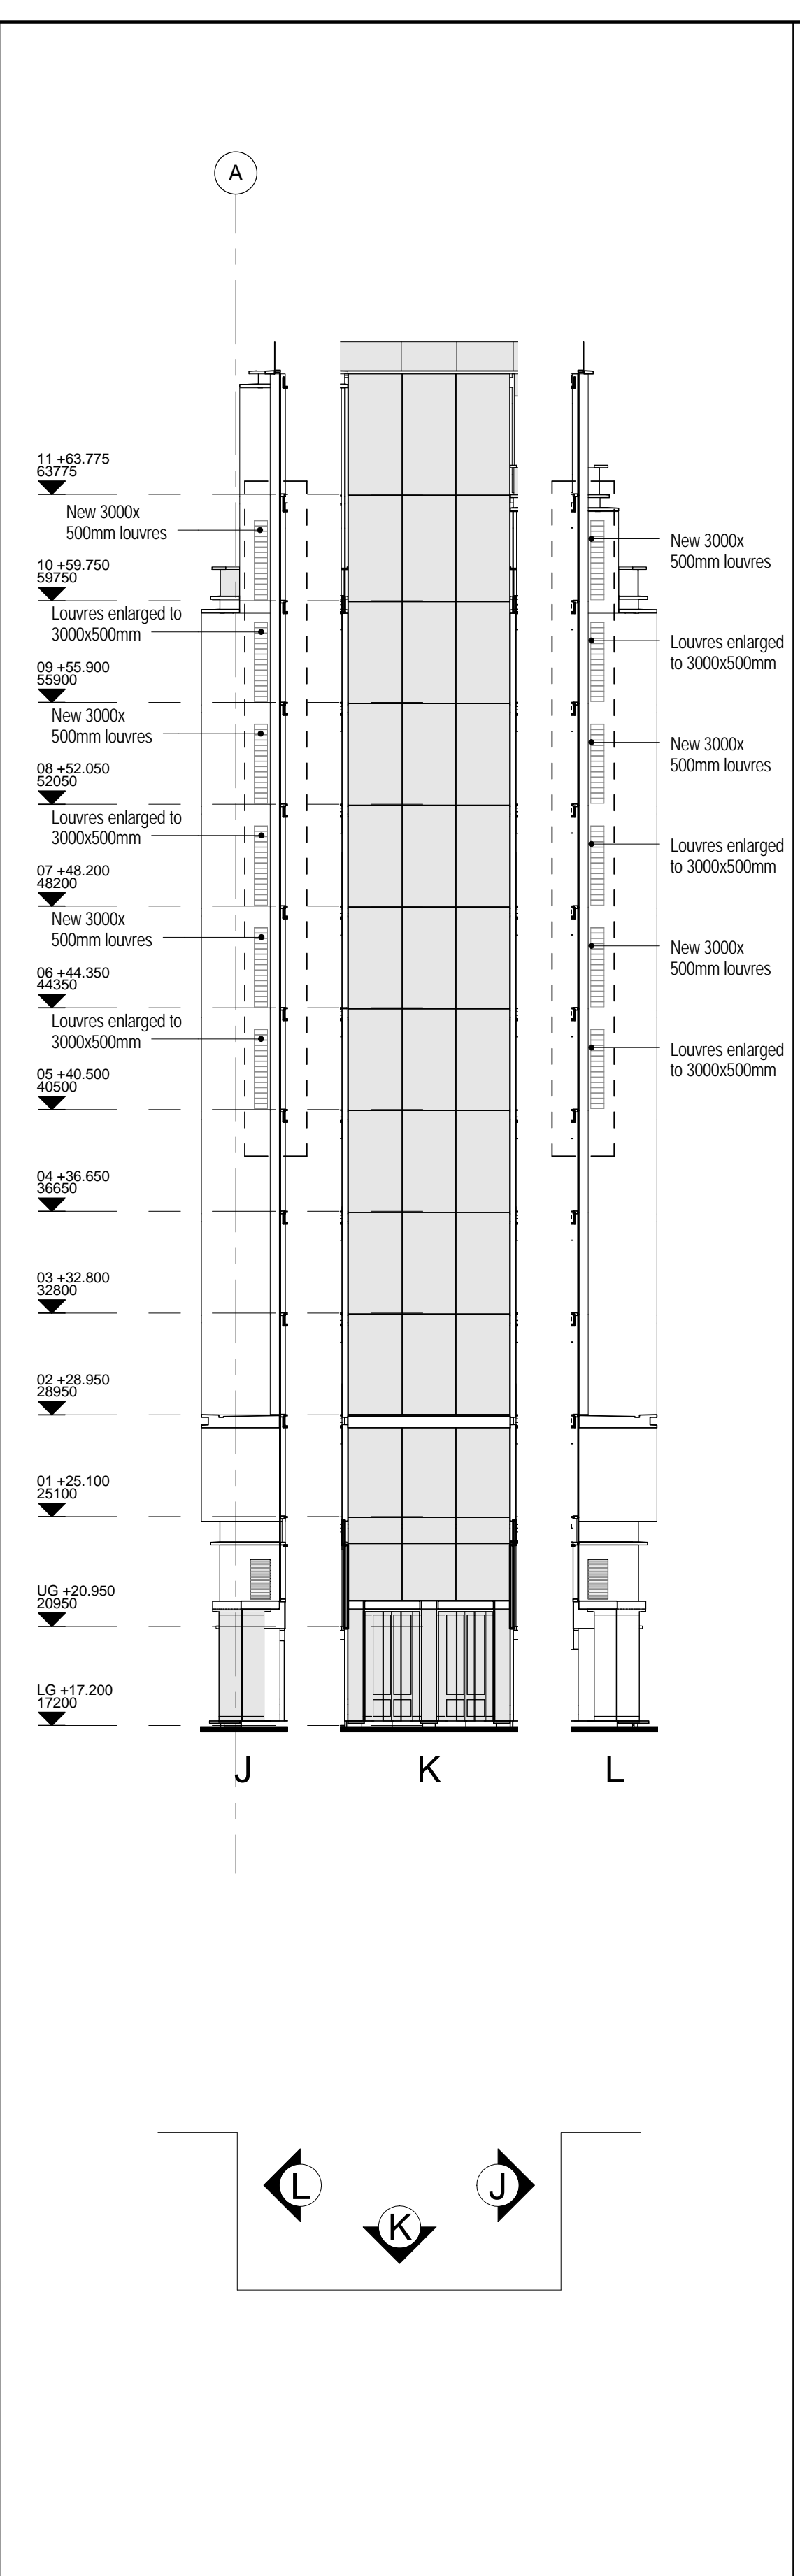

8 Proposed Louvres, 1 : 200@A1

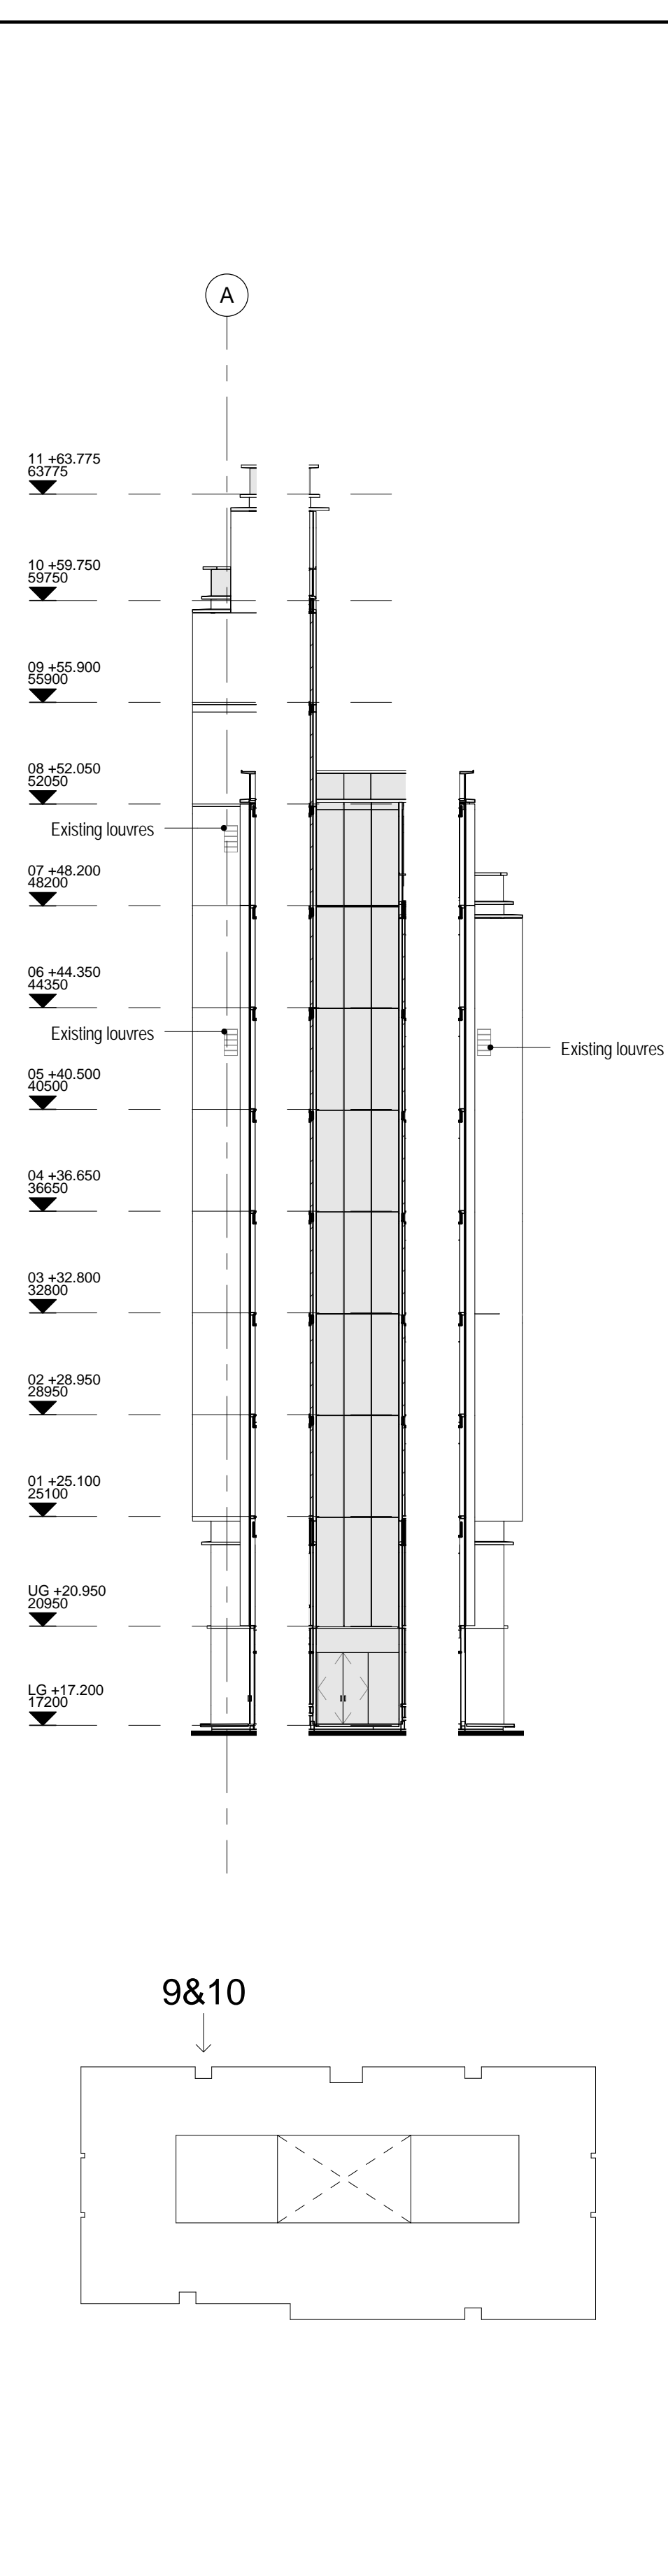

9 Existing Louvres, 1 : 200@A1

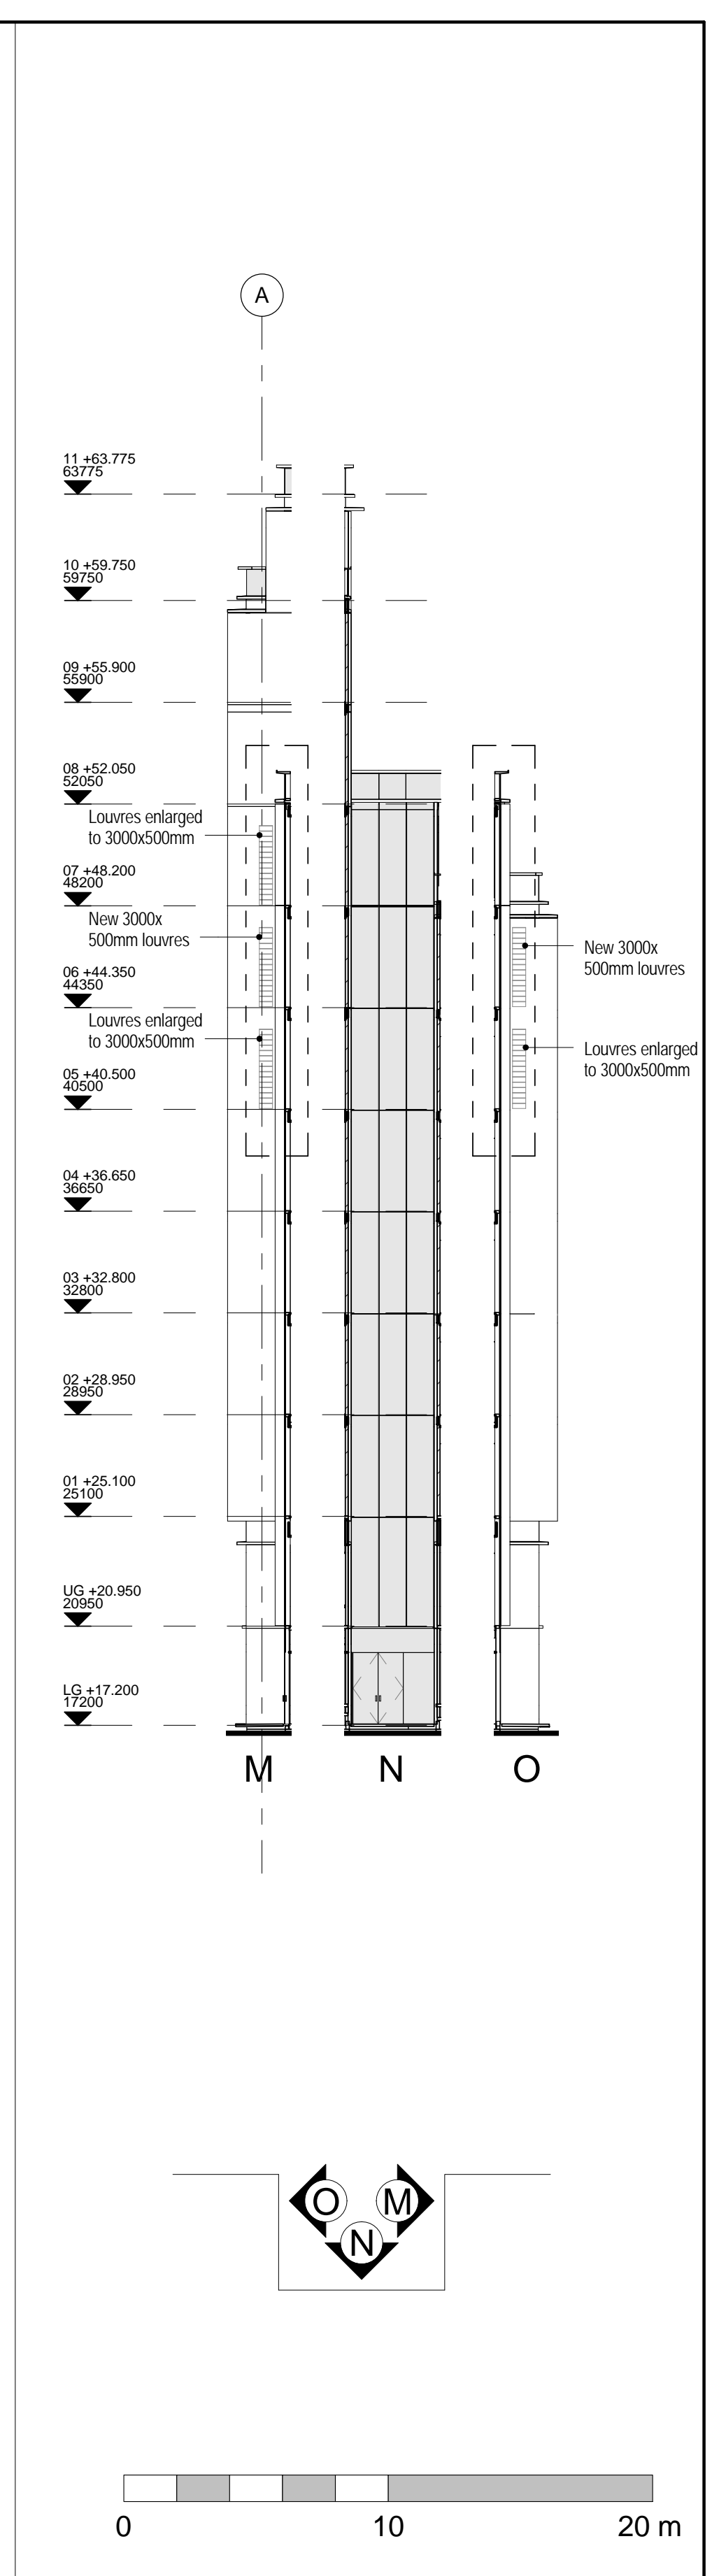

10 Proposed Louvres, 1 : 200@A1

KEY	NOTE

CONSULTANTS	NOTE
CLIENT: Google UK	1. Do not scale from this drawing. 2. All dimensions to be checked on site by the contractor and such dimensions to be his responsibility. 3. Report all drawing errors, omissions and discrepancies to the architect. 4. This document may be issued in an uncontrolled CAD format to enable others to use it as background information to make alterations and/or additions. In that instance the file will be accompanied by a PDF version. It is for those making such alterations and additions to ensure that they make use of current background information. AHMM Ltd accepts no liability for any such alterations or additions to the background information or arising out of changes to background information which occur prior to alterations of additions being made.
CONTRACTOR: ISG	
STRUCTURAL ENGINEER: Watermans	
MECHANICAL ENGINEER: Cundall	
MECHANICAL CONSULTANT: ARUP	
COST CONSULTANT: CBRE	
PROJECT MANAGER: CBRE	
ACOUSTIC CONSULTANT: Sandy Brown	
CATERING CONSULTANT: Humble Arnold	

LOCATION:

ALIFORD HALL MONAGHAN MORRIS
ARCHITECTS Ltd MORELANDS, 5-23 OLD STREET LONDON EC1V 9HL TEL 020 7251 5261 FAX 020 7251 5123 WEB WWW.AHMM.CO.UK
job title Google Pancras Square
drawing title / location New Louvres - Sheet 2
drawn by checked scale JS PS As indicated @ A1
status PLANNING
project zone building element drawing no. revision 13204 (00) 206 B