

© This drawing is the Copyright of Alexander Elliott Ltd.

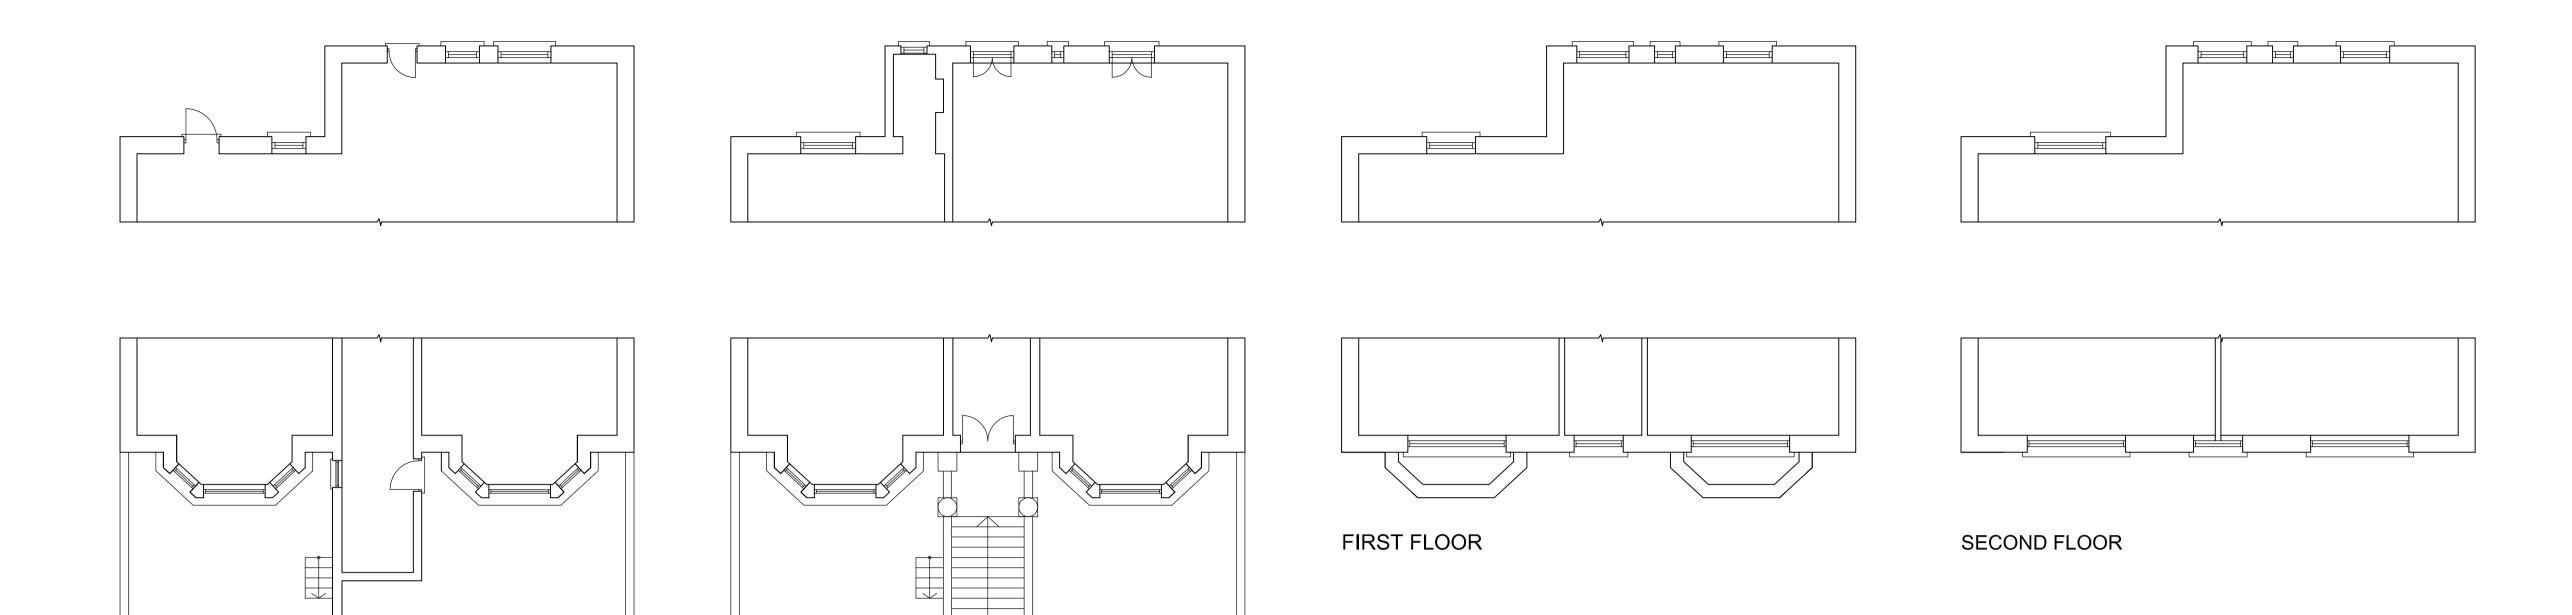

## Note:

All existing windows are proposed to be replaced with timber framed double glazed units to match existing.

The design of the two ground floor bay windows on the front elevation will change slightly to create a symmetrical and more aesthetically pleasing look.

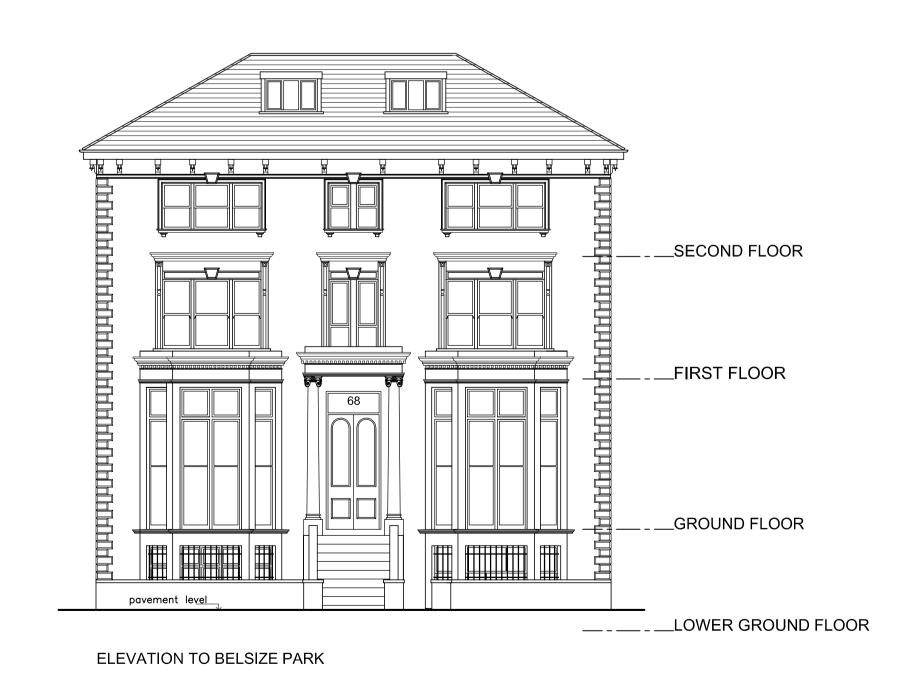


GROUND FLOOR

LOWER GROUND FLOOR





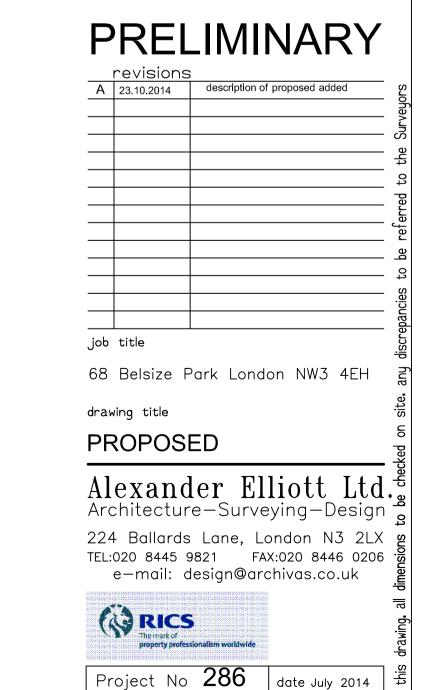

scale 1:100 @A1 drawn ap

this drawing was prepared with information provided by the client and available at the time of the site survey alexander elliott Ltd are to be notified immediately upon discovery of any errors omitions or discrepancies 286.S.02