





Front elevation

REV.	DATE	DESCRIPTION
E	25.10.14	PROPOSED SIDE ELEVATION ADDED
D	31.07.14	MINOR WINDOW DESIGN CHANGES
C	11.06.14	EXTERNAL FENCE LAYOUT CHANGES
B	01.06.14	WINDOW AND EXTERNAL CHANGES
A	09.04.14	LAYOUT CHANGES AS TO CLIENTS REQUEST
.	01.06.14	FIRST ISSUE

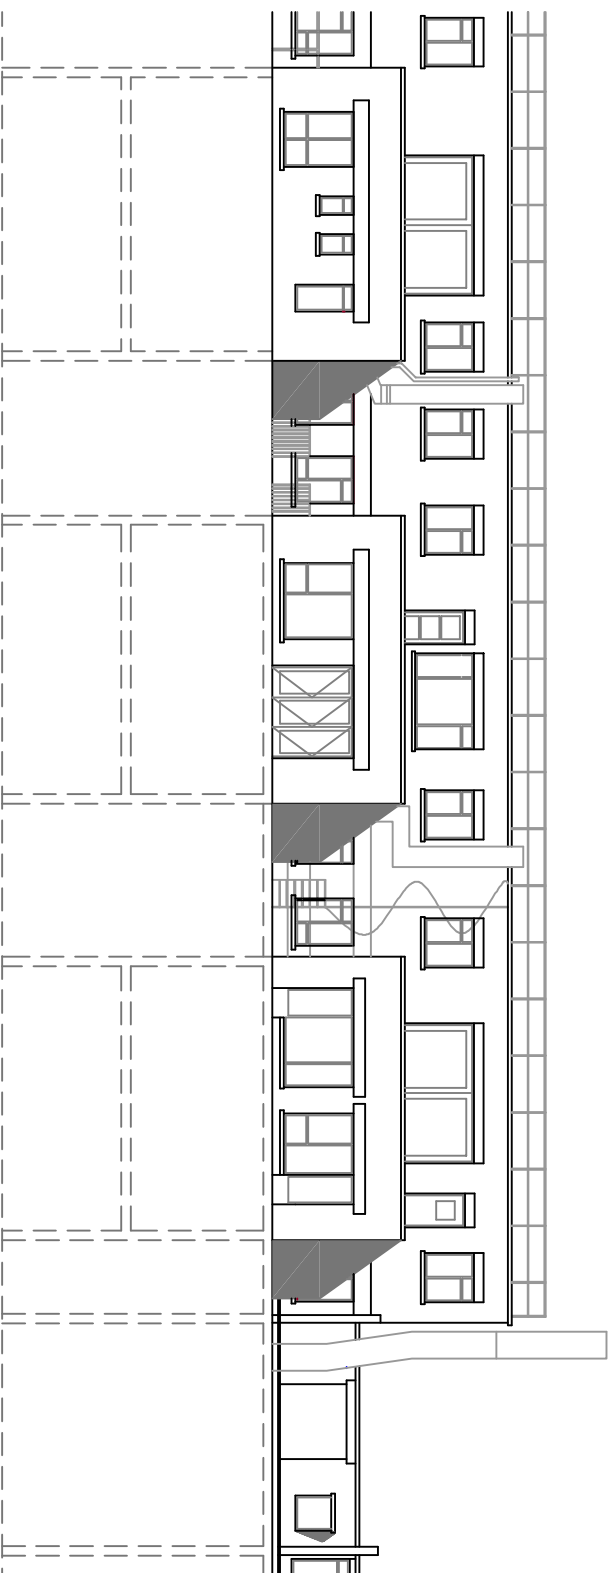

Proposed rear elevation

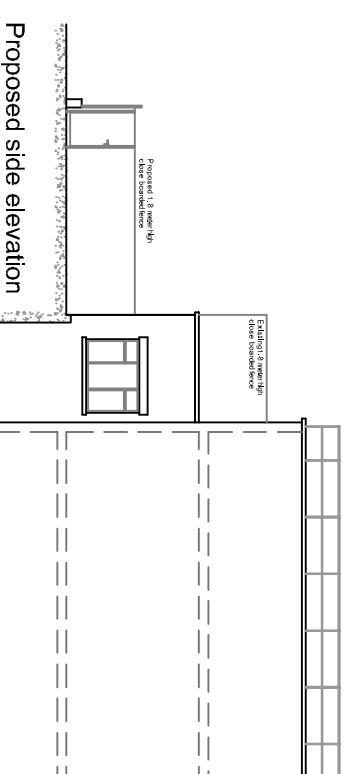

Proposed side elevation

CLIENT	PLANNING SOLUTIONS LONDON LTD	PROJECT	PROPOSED SCHEME
LOCATION	LONDON	ADDRESS	NEW COLLEGE PARADE LONDON NW3 5ES
DRAWING NO.	094-04	REVISION	E
DESCRIPTION	PROPOSED ELEVATIONS		
DRAWN BY	AC	DATE	01.06.14
CHECKED BY	JW		
SCALE	1:200MM	CAD REF.	A3
ISSUE STATUS	CLIENT / LA APPROVAL		

THIS DRAWING AND ITS DATA IS THE PROPERTY OF PLANNING SOLUTIONS LTD. & SHALL NOT BE REPRODUCED WITHOUT THE COMPANY'S CONSENT. DO NOT SCALE. WRITTEN DIMENSIONS TAKE PRECEDENCE. ANY DIMENSIONS SHOULD BE REPORTED TO PLANNING SOLUTIONS LTD IMMEDIATELY - F IN 0081 15X.

PLANNING SOLUTIONS (LONDON) LTD
 CRABTREE HOUSE
 83 CRABTREE LANE
 LONDON SW6 6LR
 UNITED KINGDOM
 T. 00 44 (0)20 7386 1868
 F. 00 44 (0)20 7381 5542
 E. plan.sol@btconnect.com