



FRONT ELEVATION

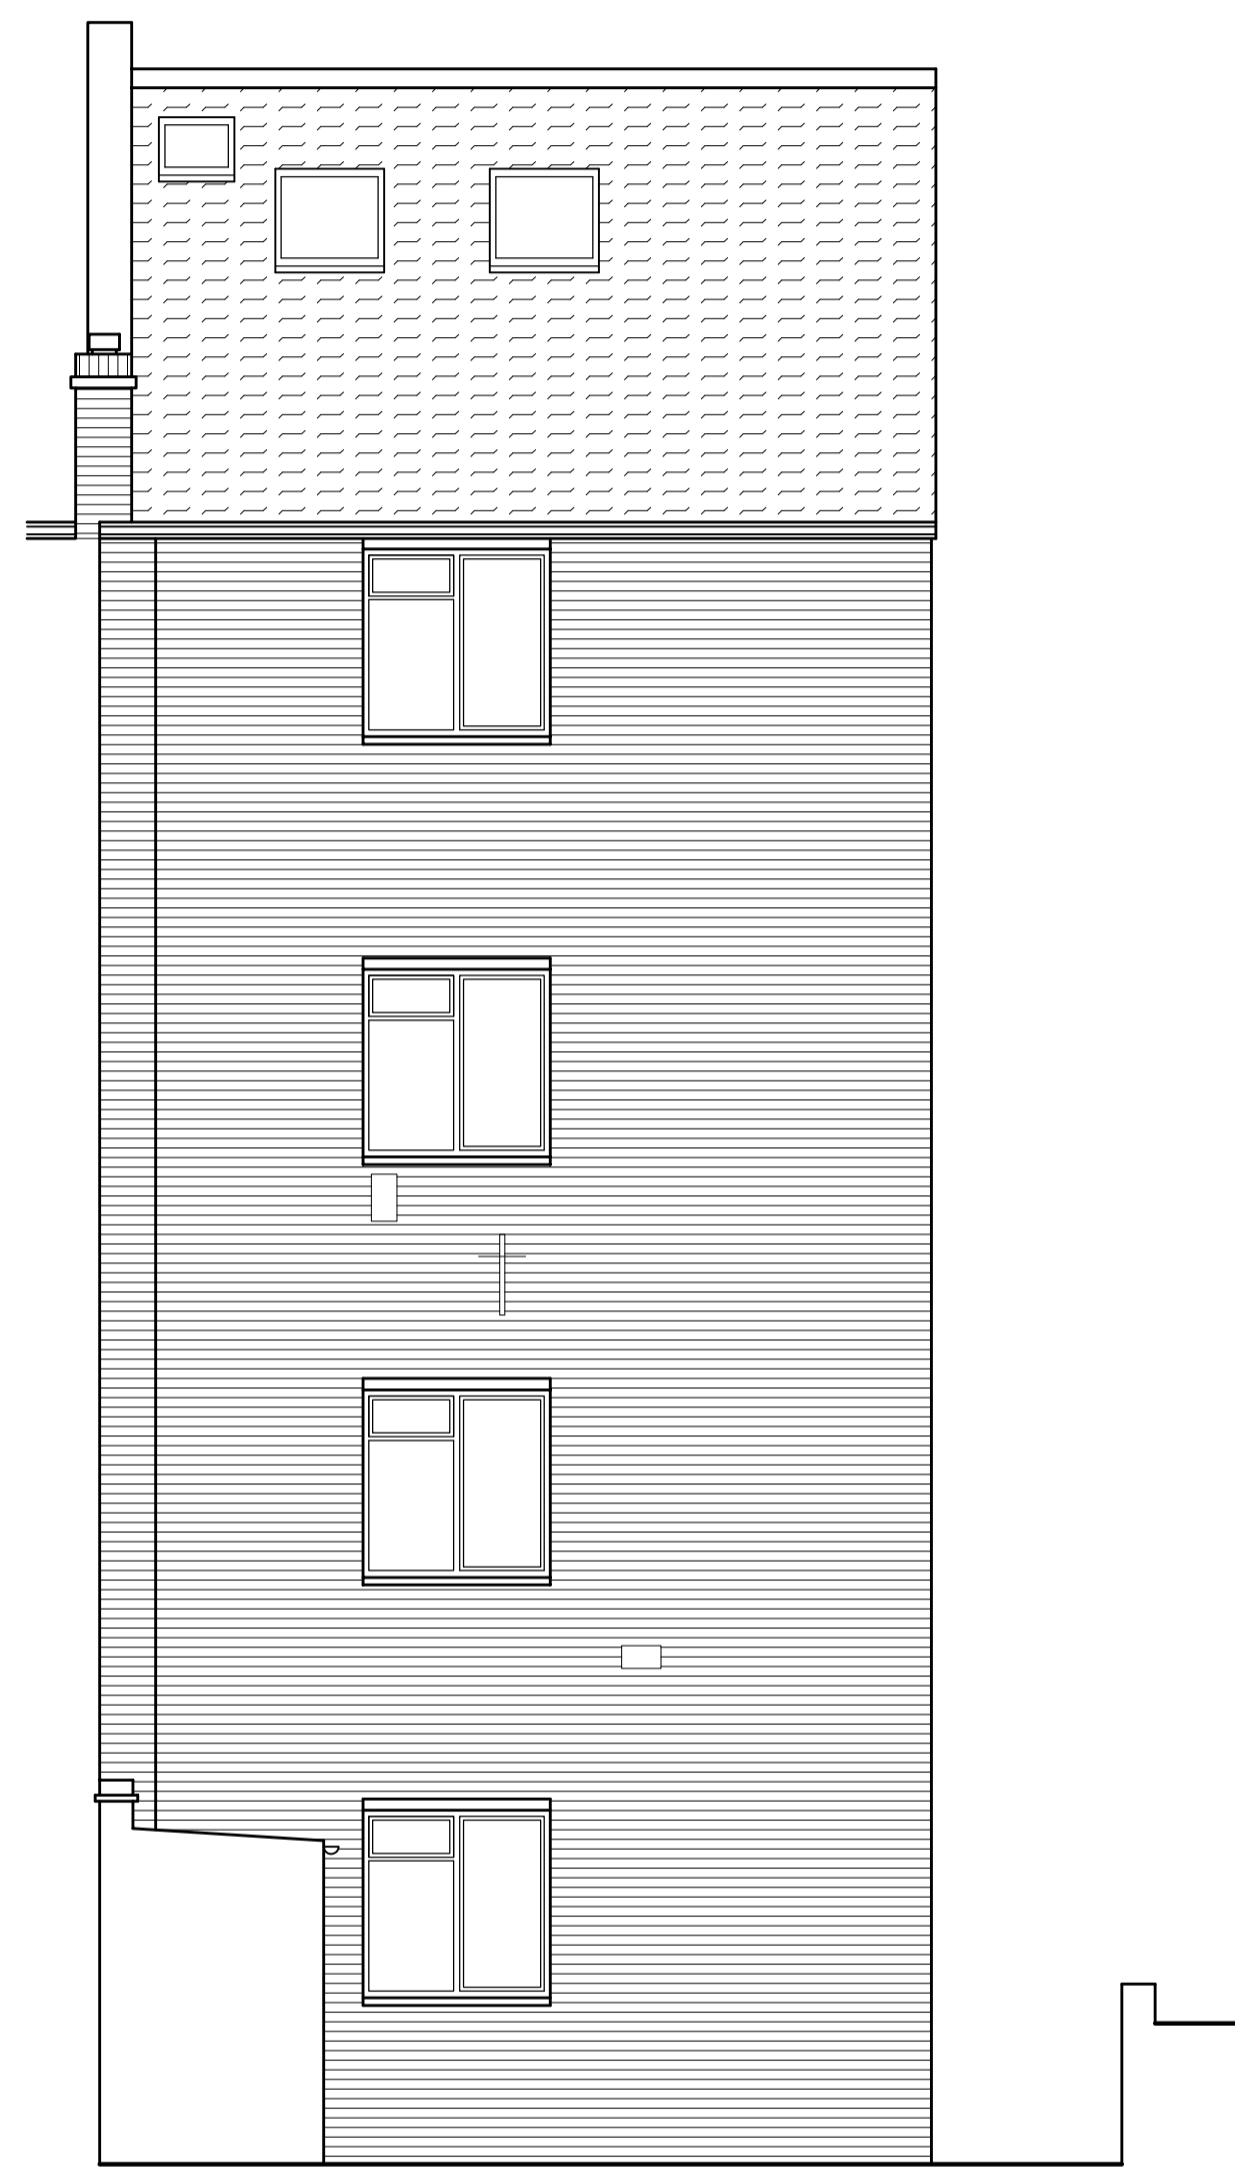

REAR ELEVATION

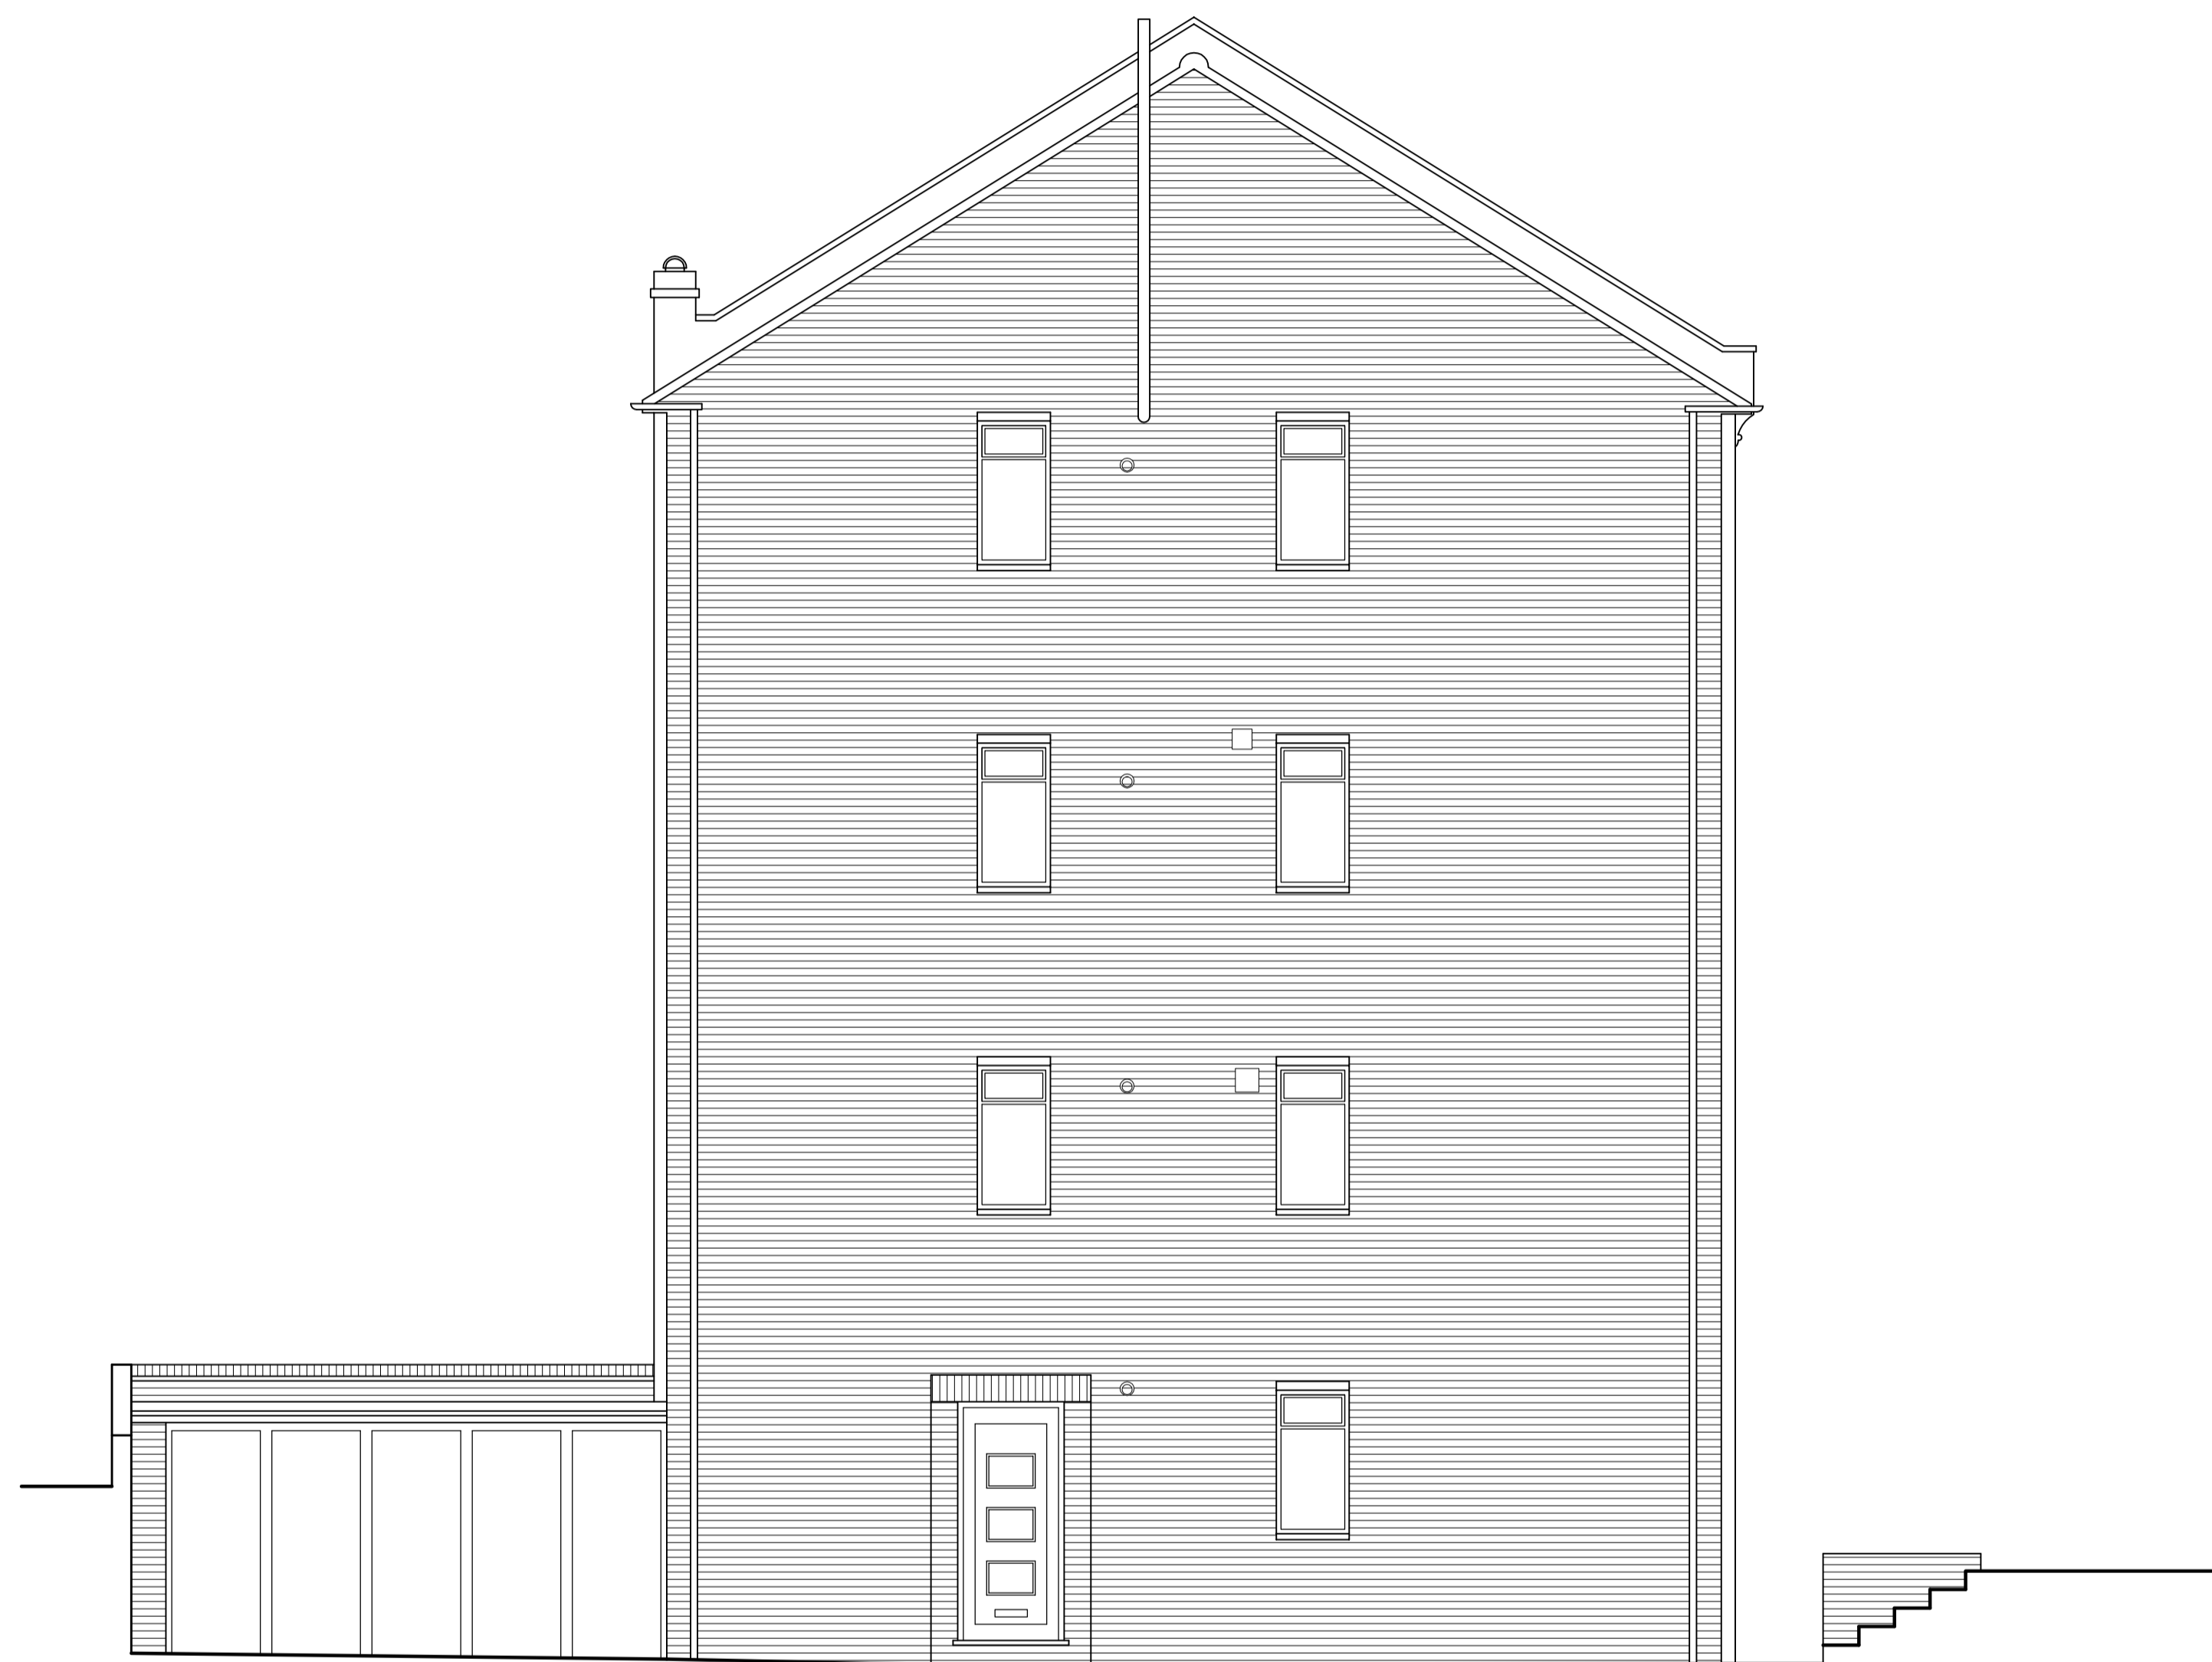

SIDE ELEVATION

Project :  
**THE POPLARS**  
**MONTPELIER GROVE**  
**LONDON**  
**NW5 2XD**

Description :  
**EXISTING ELEVATIONS**

Drawing not to be scaled. Dimensions indicated must be checked on site before manufacture by contractor, any discrepancy should be reported immediately.

DRN: **L.S.S.**      DATE: **NOV. 2013**

SCALE: **1:50@A1**      DRG. No: **C179/13/03**

**Loxford**  
**Surveying Services**  
48 Heath Park Road, Romford, Essex. RM2 5UH  
 t/f: 01279 441818      e: mail@njrouse.co.uk