


No.16 St. Pancras Way

No.6 St. Pancras Way

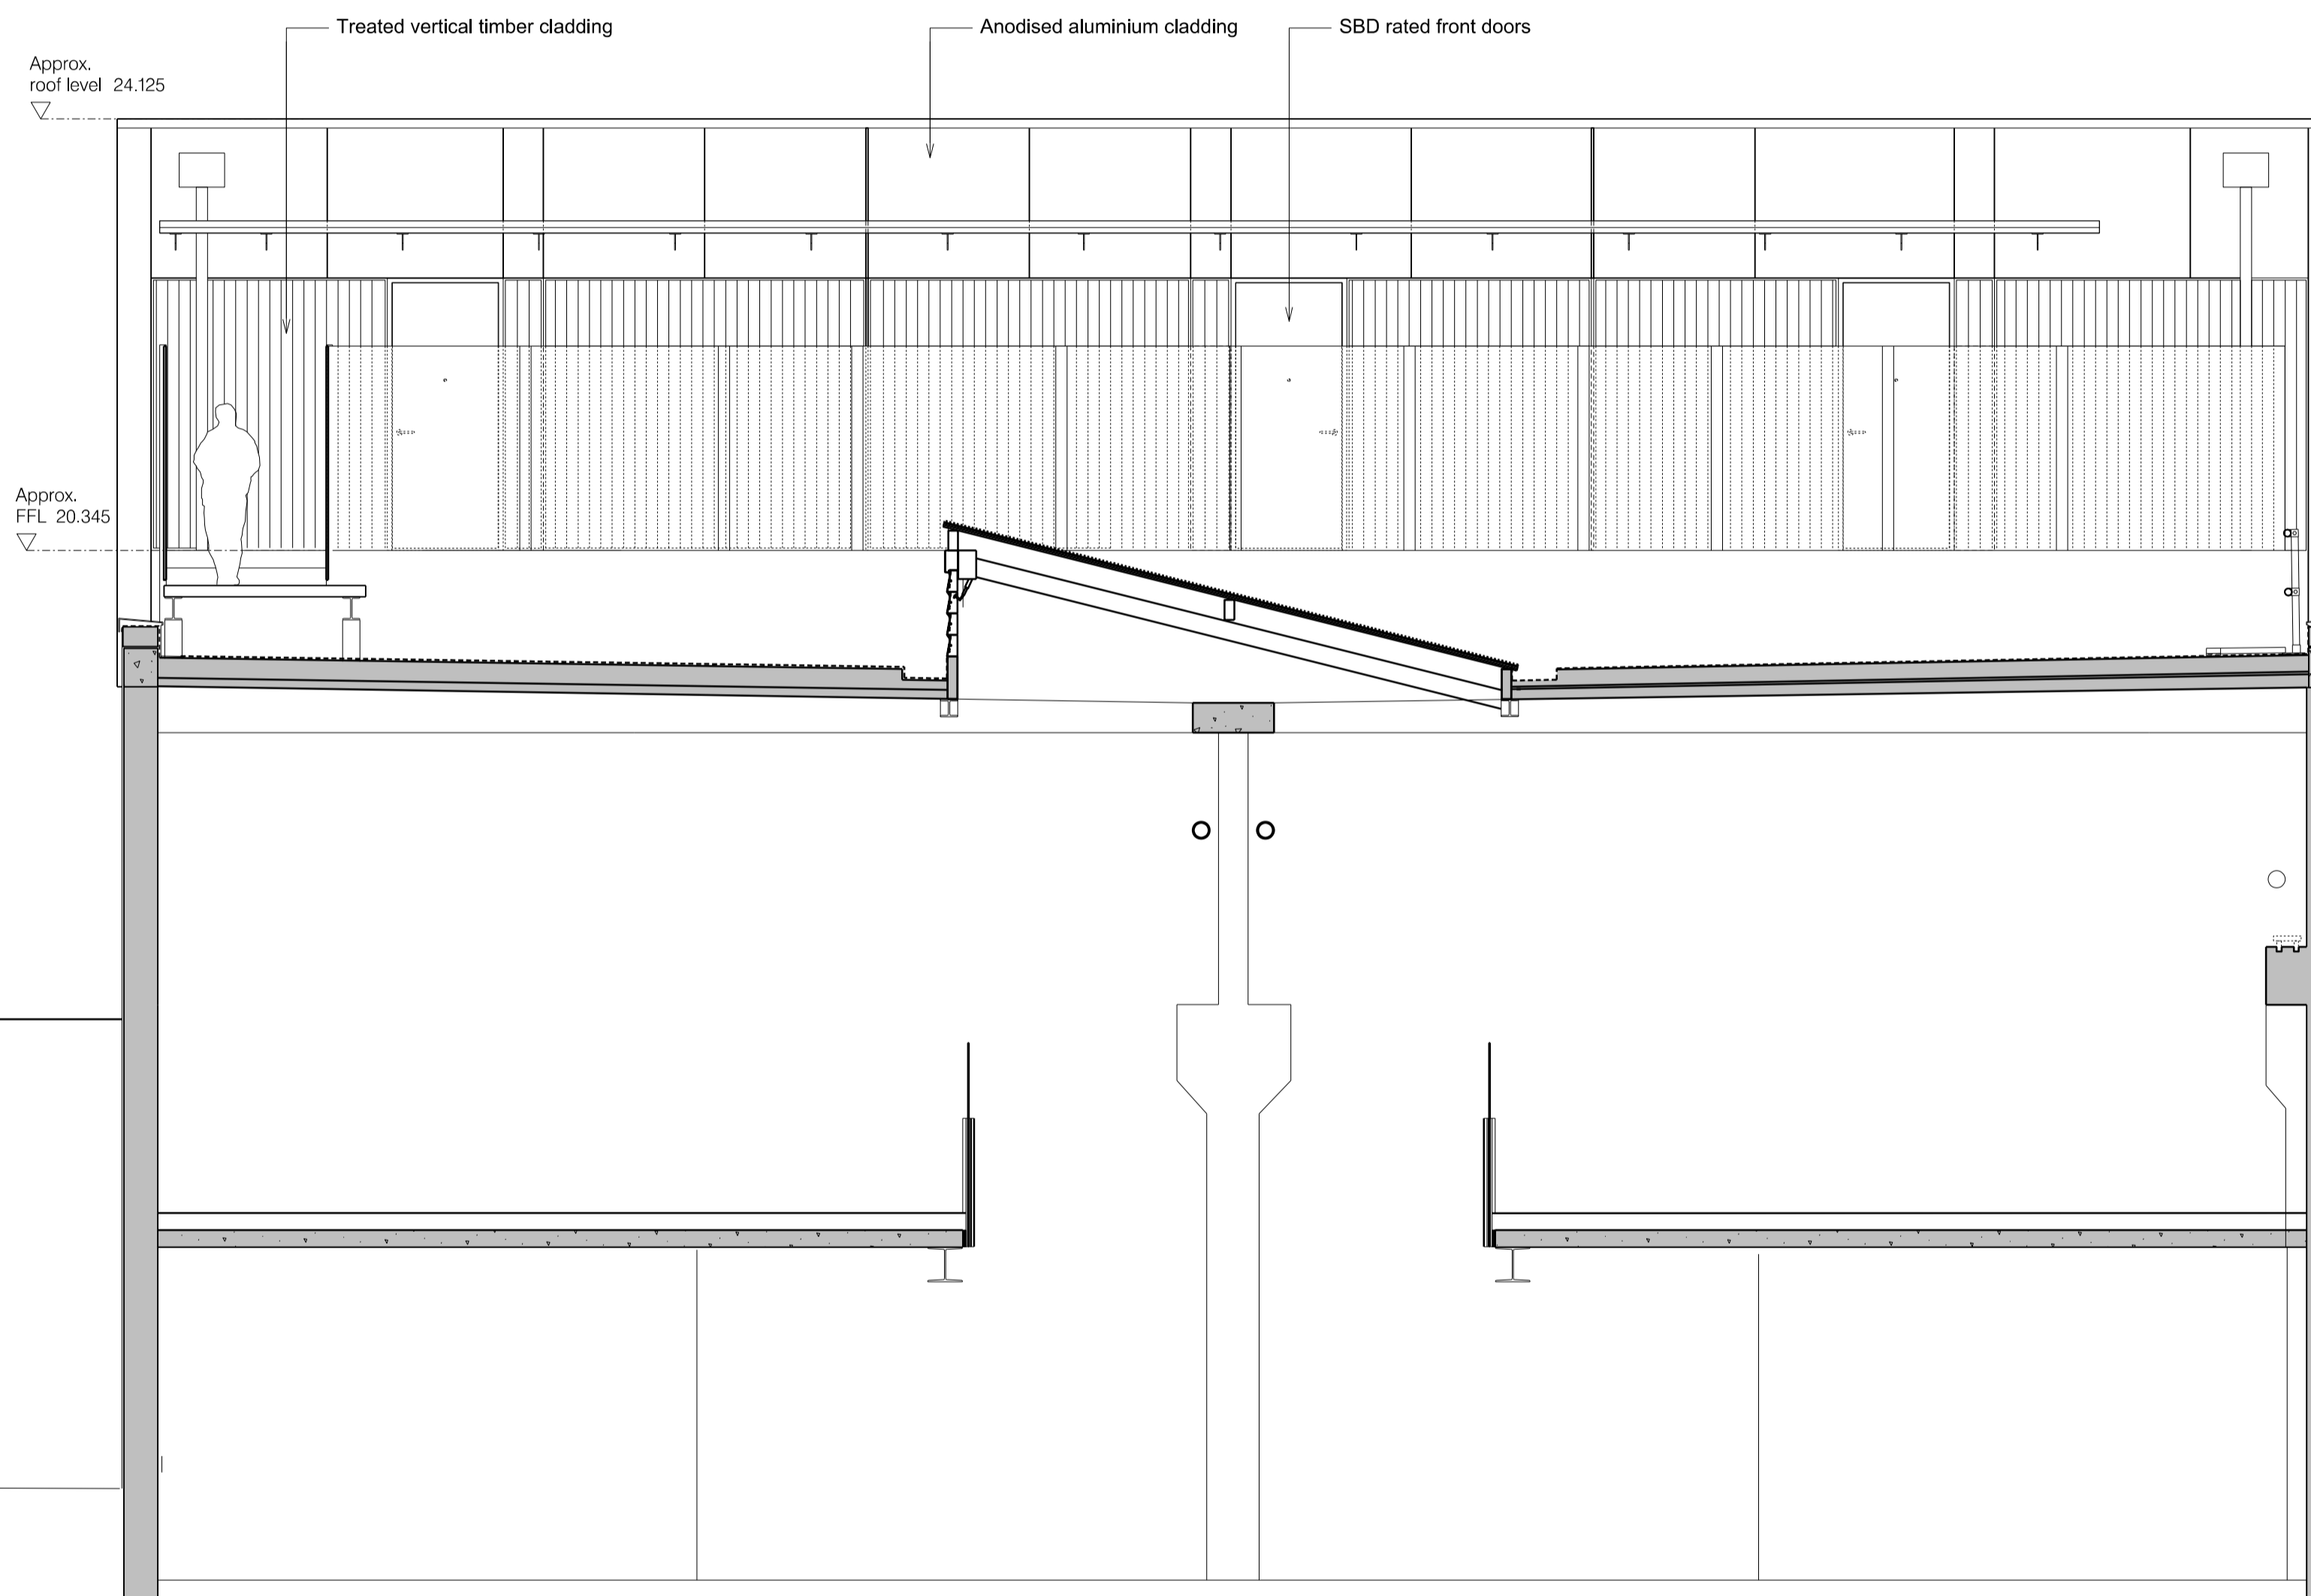

Notes:
Unless indicated, this drawing is for information only.
Do not scale, use figured dimensions only.
All dimensions to be checked on site

Revisions:

Date:	Rev:	Note:
06.10.14	-	Planning Application Issue

Revisions:

Date:	Rev:	Note:	Check:
			JP

cartwright pickard architects
1 Canal Side Studios
8 - 14 St Pancras Way
London
NW1 0QG
tel 020 7554 3830
fax 020 7388 9312
e-mail mail@cartwrightpickard.com

Project: **593**
St. Pancras Way 2
Drawing Title: Proposed South West elevation
Scale: 1:100 @ A1
Drwg. Created: August 2014

Drwg. No:	593-AP-213
Status:	Planning Application (Not for Construction)
Revision:	■