


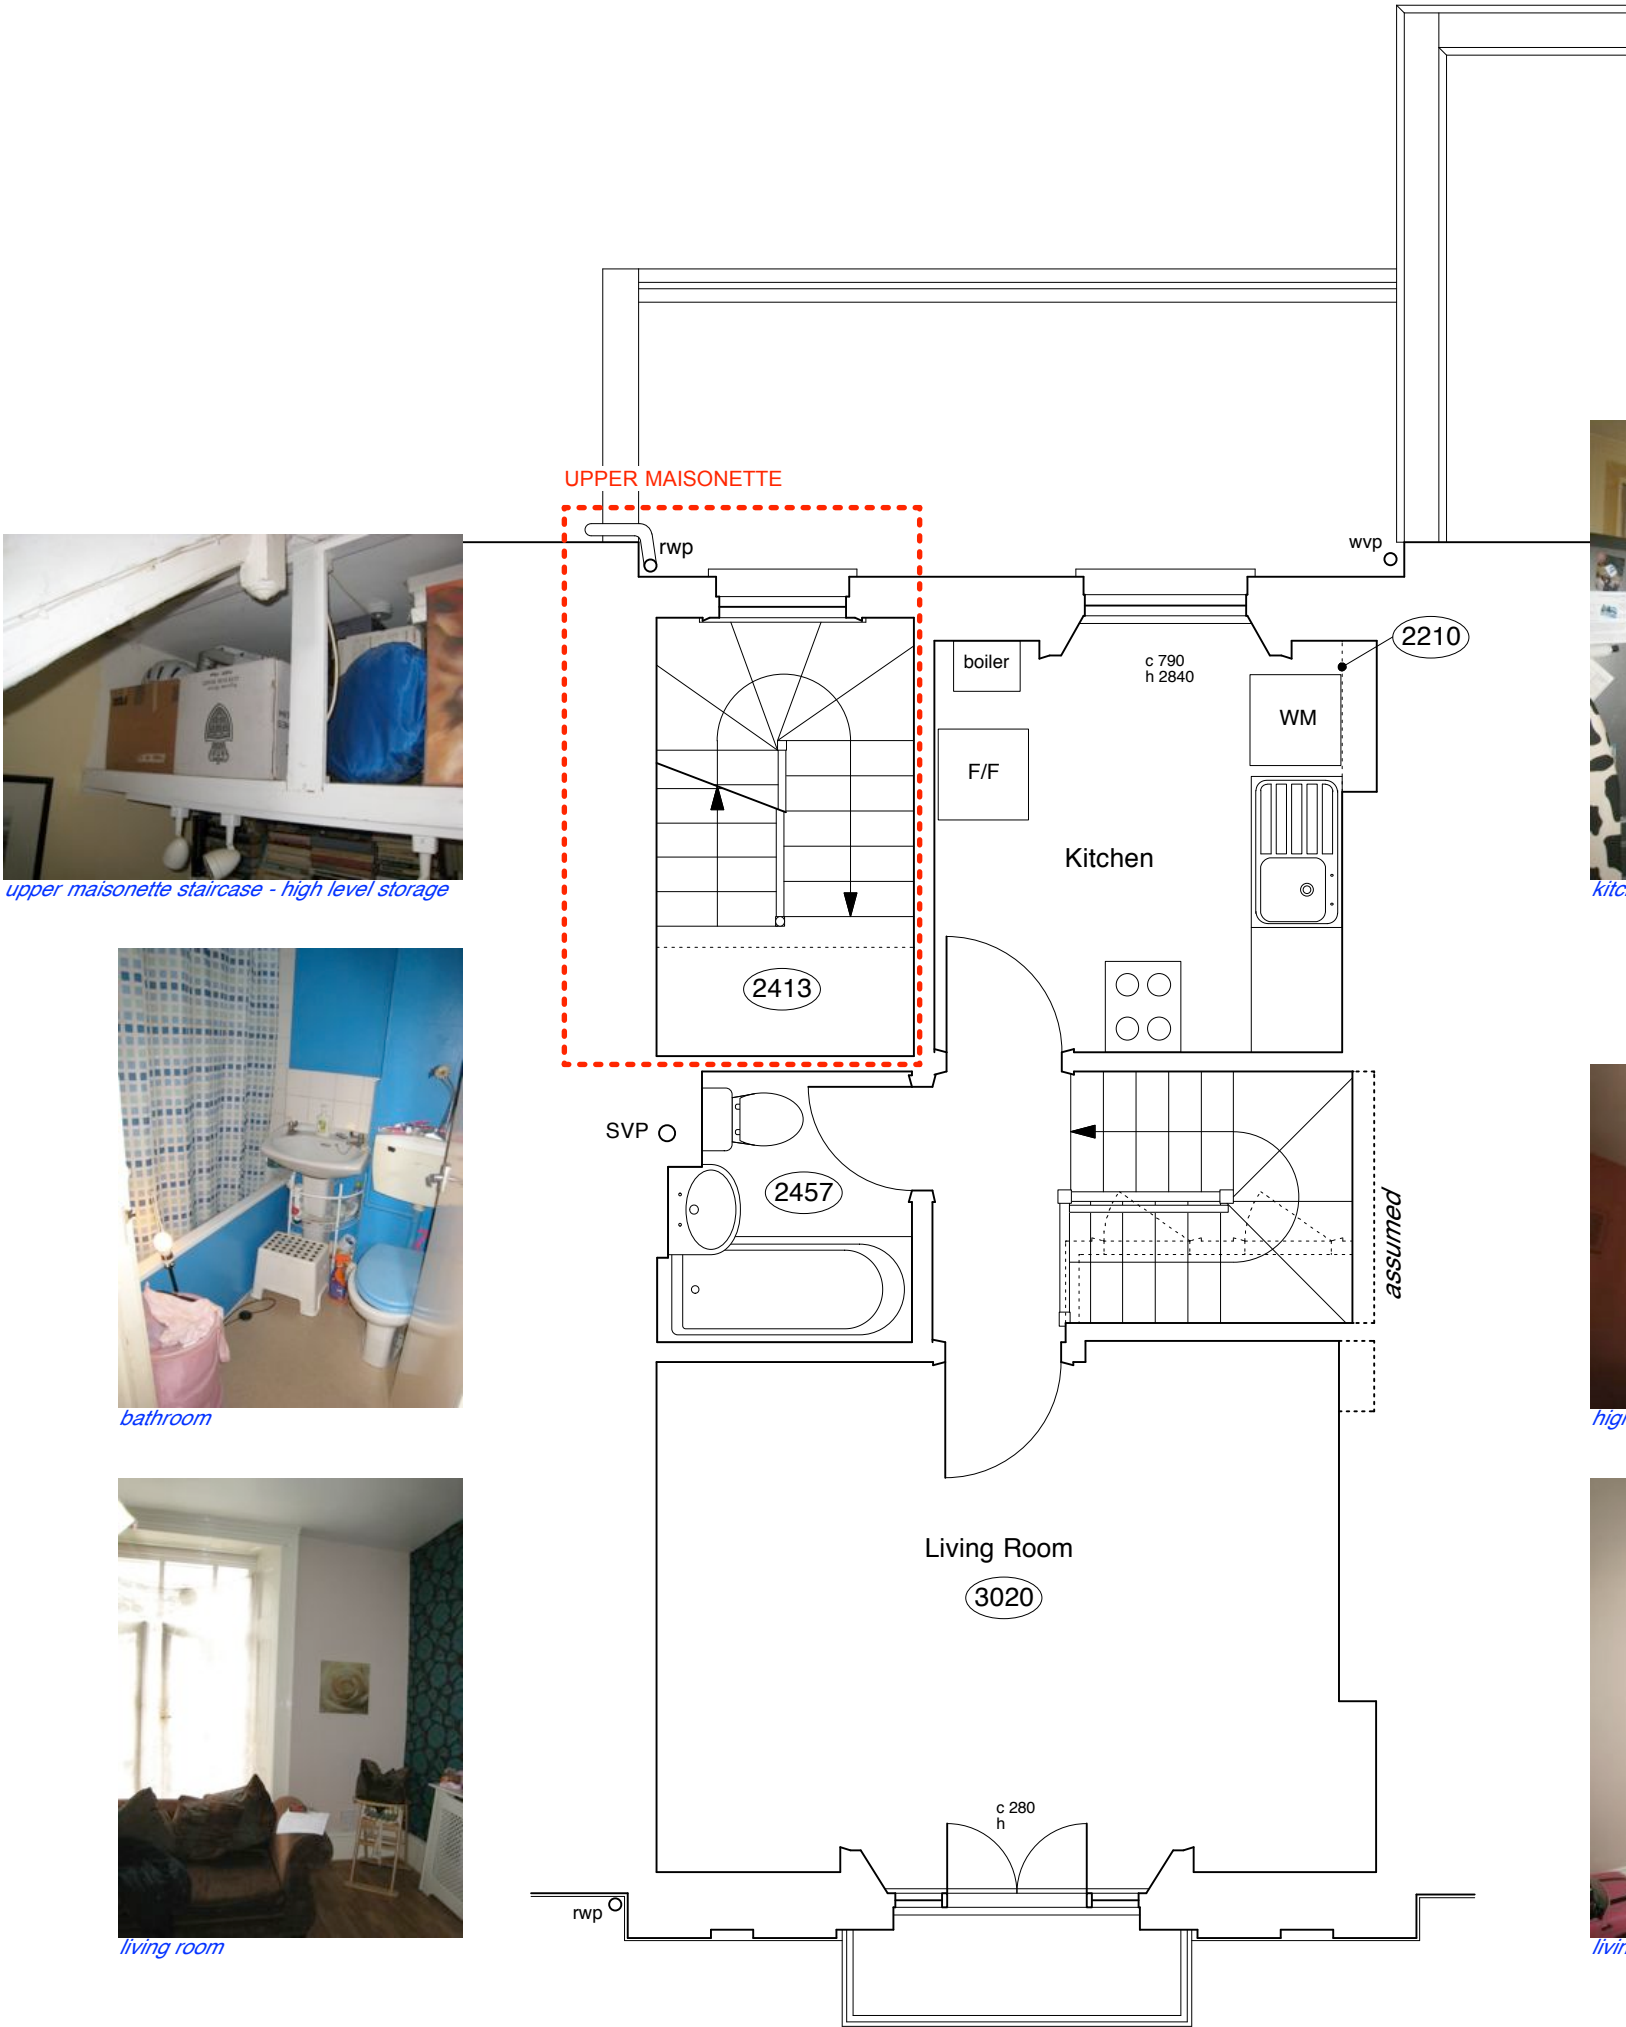

upper maisonette staircase - high level storage



kitchen




bathroom



high level water tank



living room

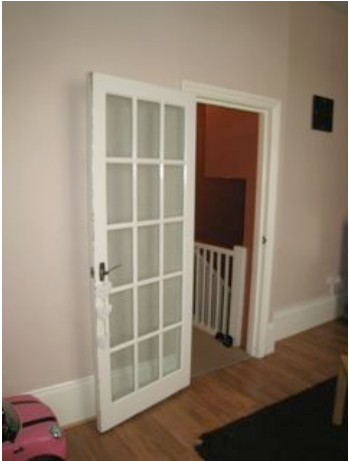

living room - glazed door

	PROJECT 5 ARCHITECTURE LLP 8 Waterson Street London E2 8HL T: +44 (0)20 7739 9131 F: +44 (0)20 7739 3687 E: info@p5a.co.uk	job title 34 FREDERICK STREET, LONDON WC1X 0ND	scale 1:50 @ A3	drawn SA	drawing no. 6214-FS34-E03-UM
		drawing FIRST FLOOR PLAN - AS EXISTING	date MAY 2014	checked XX	