


| CONSTRUCTION KEY | |
|------------------|------------------------|
| | existing retained |
| | line over/under/behind |
| | demolished |
| | new construction |

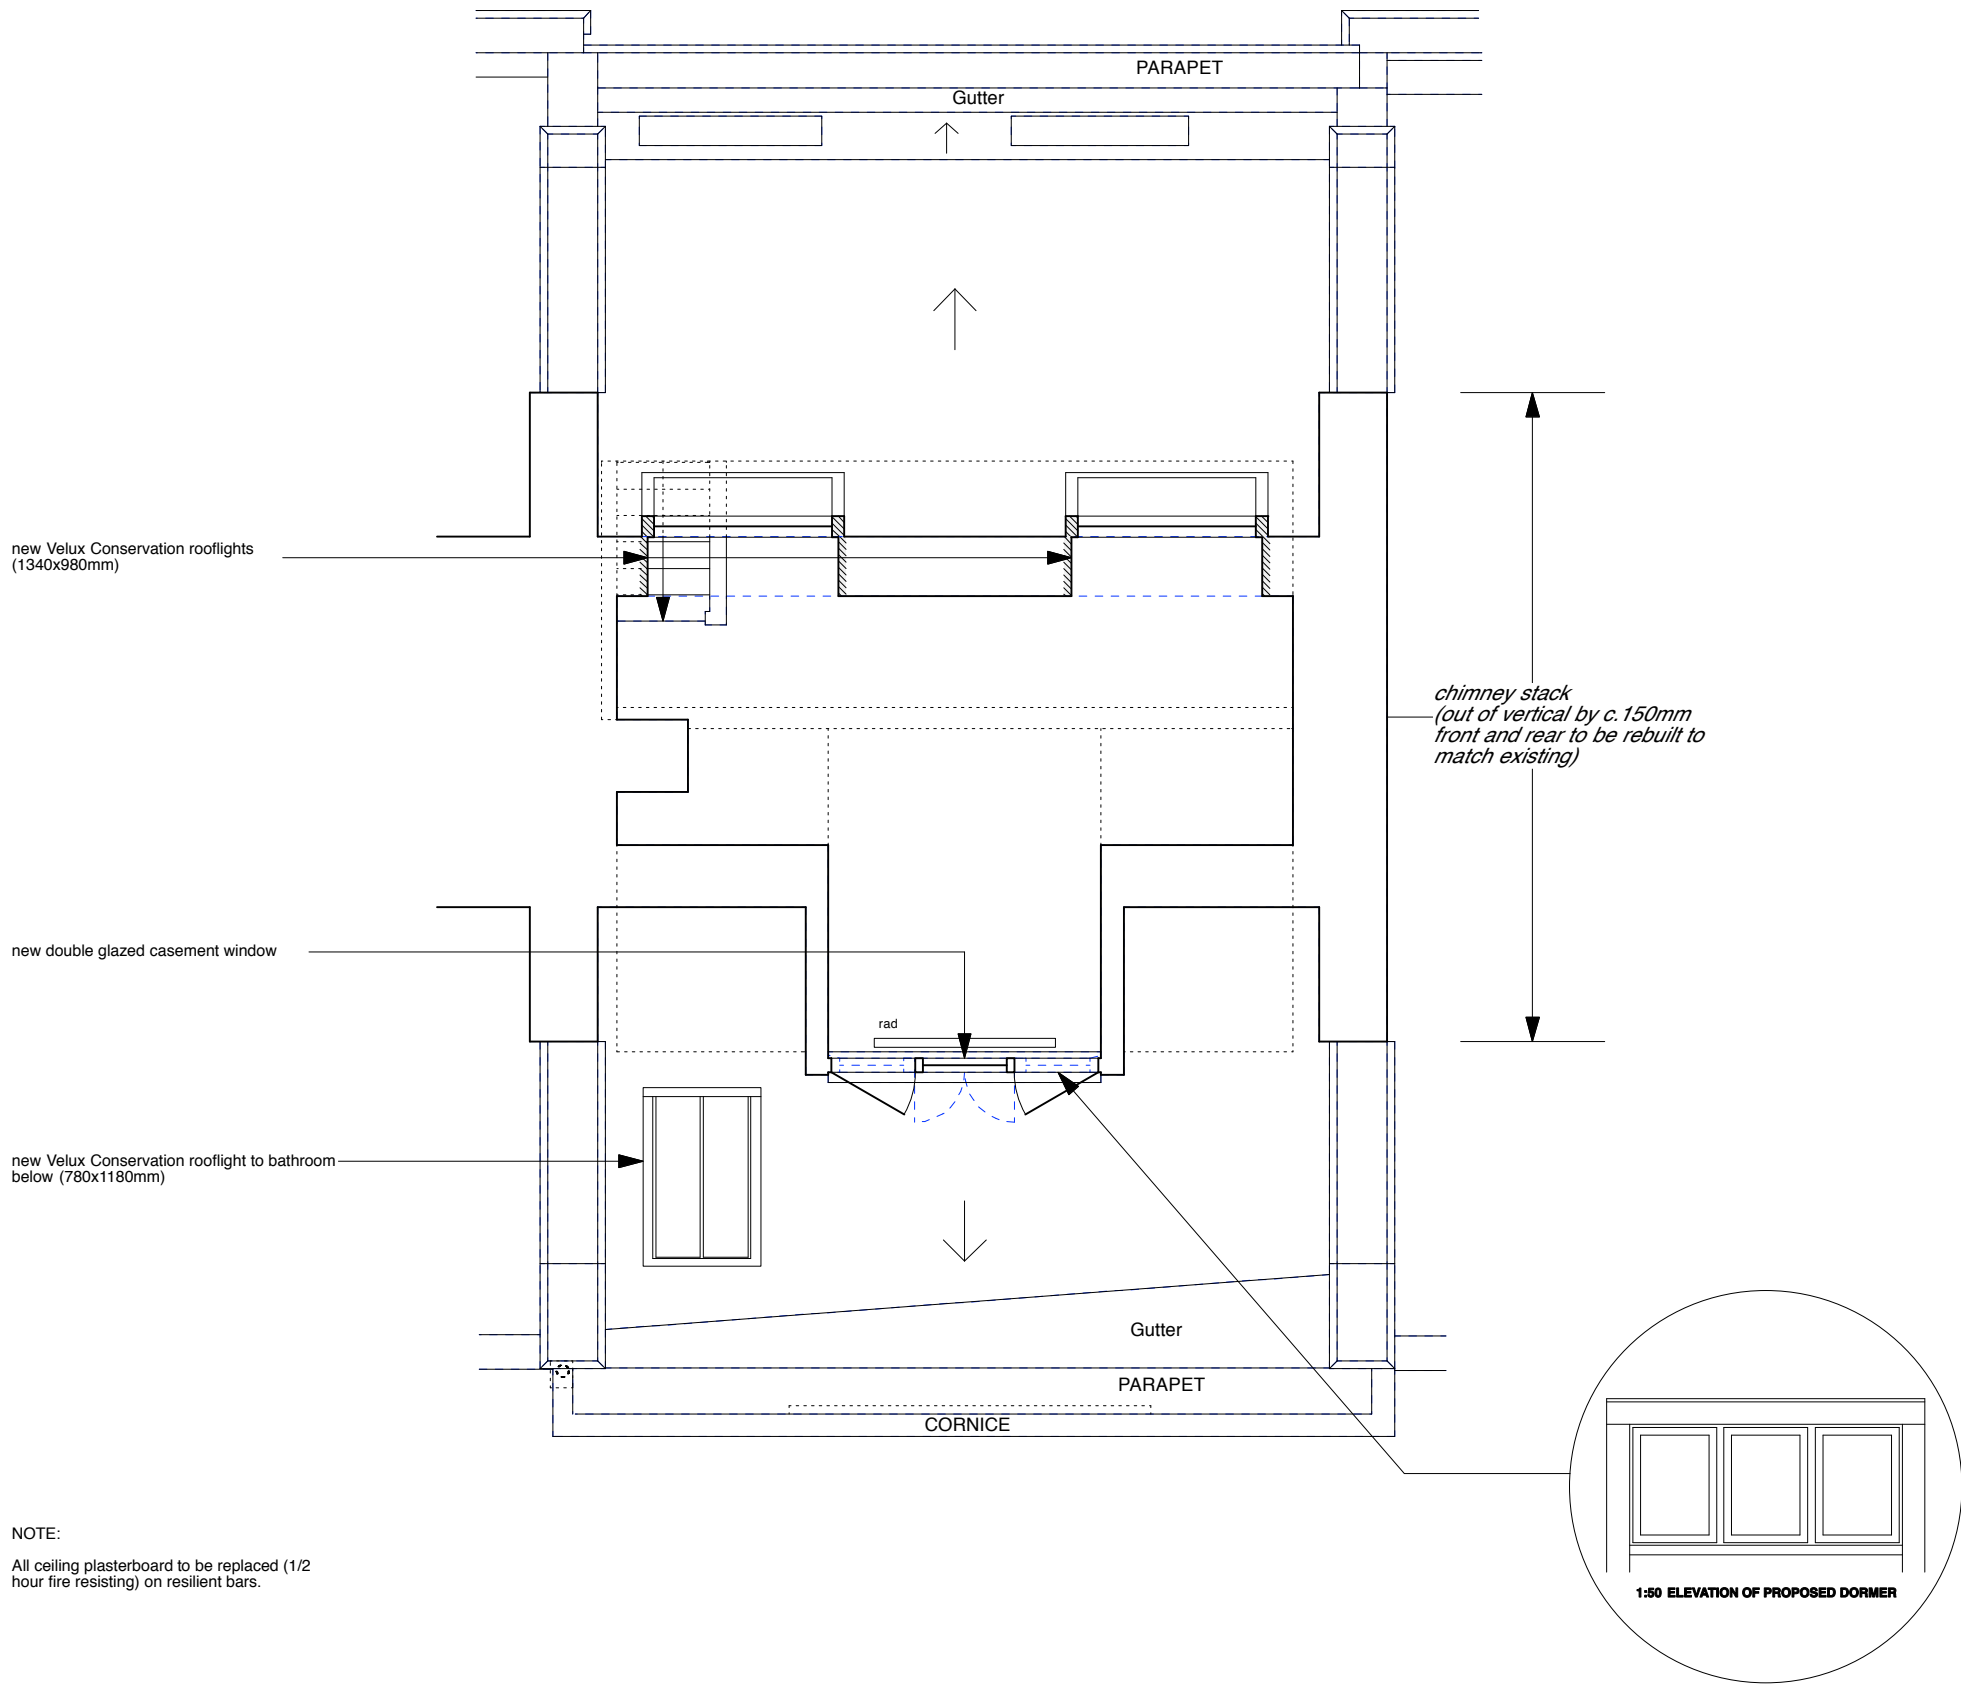

NOTE:
All ceiling plasterboard to be replaced (1/2 hour fire resisting) on resilient bars.



PROJECT 5
ARCHITECTURE LLP
8 Waterson Street
London E2 8HL
T: +44 (0)20 7739 9131
F: +44 (0)20 7739 3687
E: info@p5a.co.uk

job title
34 FREDERICK STREET, LONDON WC1X 0ND
drawing
FOURTH FLOOR PLAN (ATTIC) - PROPOSED

scale
1:50 @ A3
date
JULY 2014

drawn
SA
checked
XX

drawing no.
6214-FS34-P06