




SECTION THROUGH SITE
Scale: 1:200

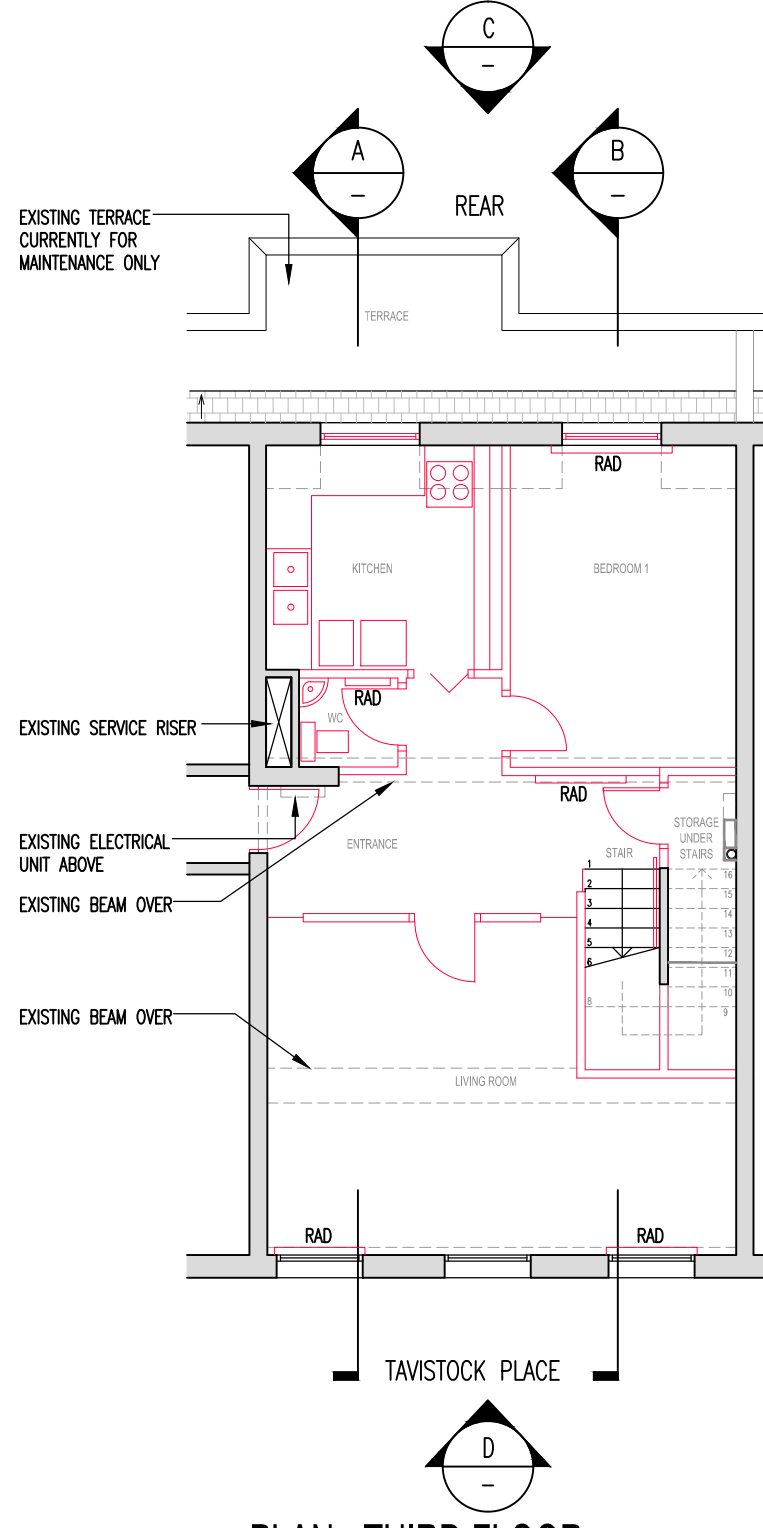


PLAN - THIRD FLOOR
Scale: 1:100

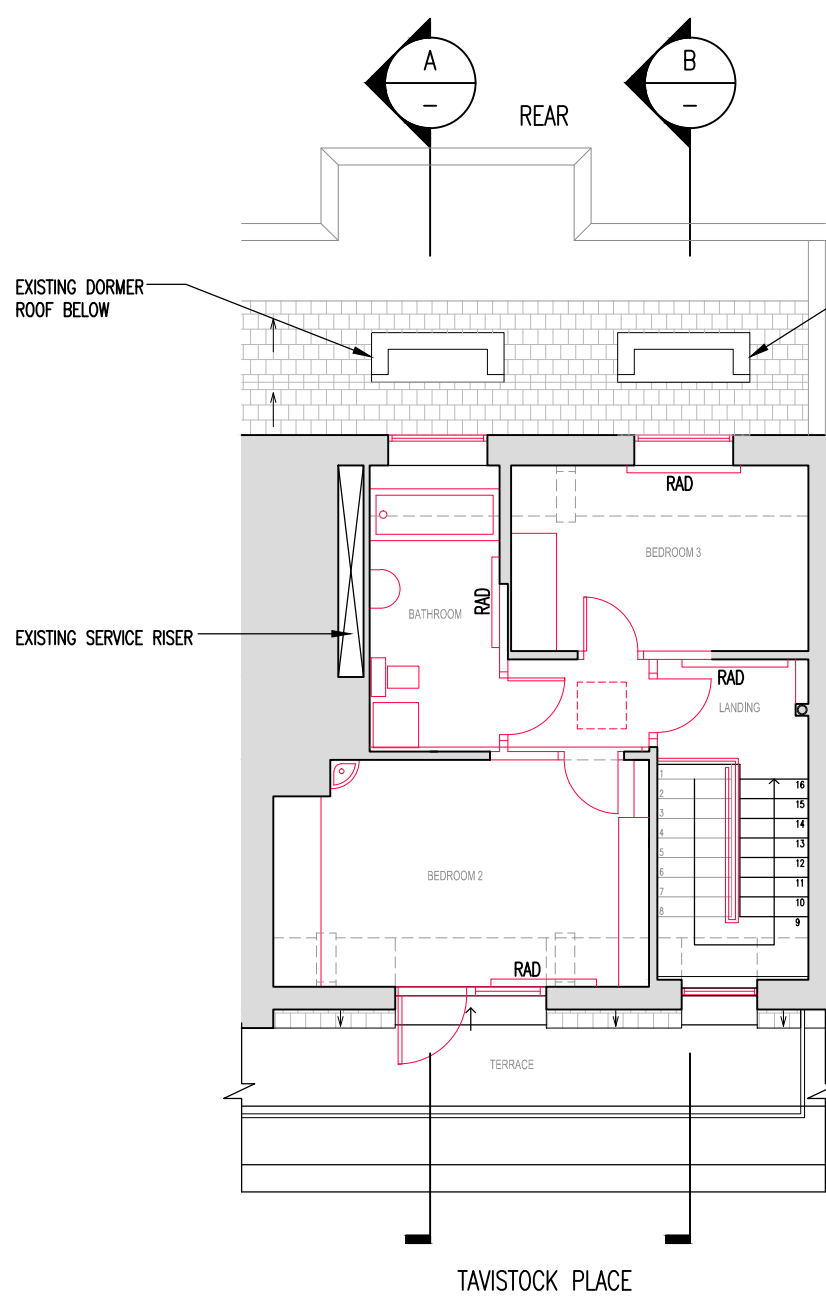

PLAN - FOURTH FLOOR
Scale: 1:100

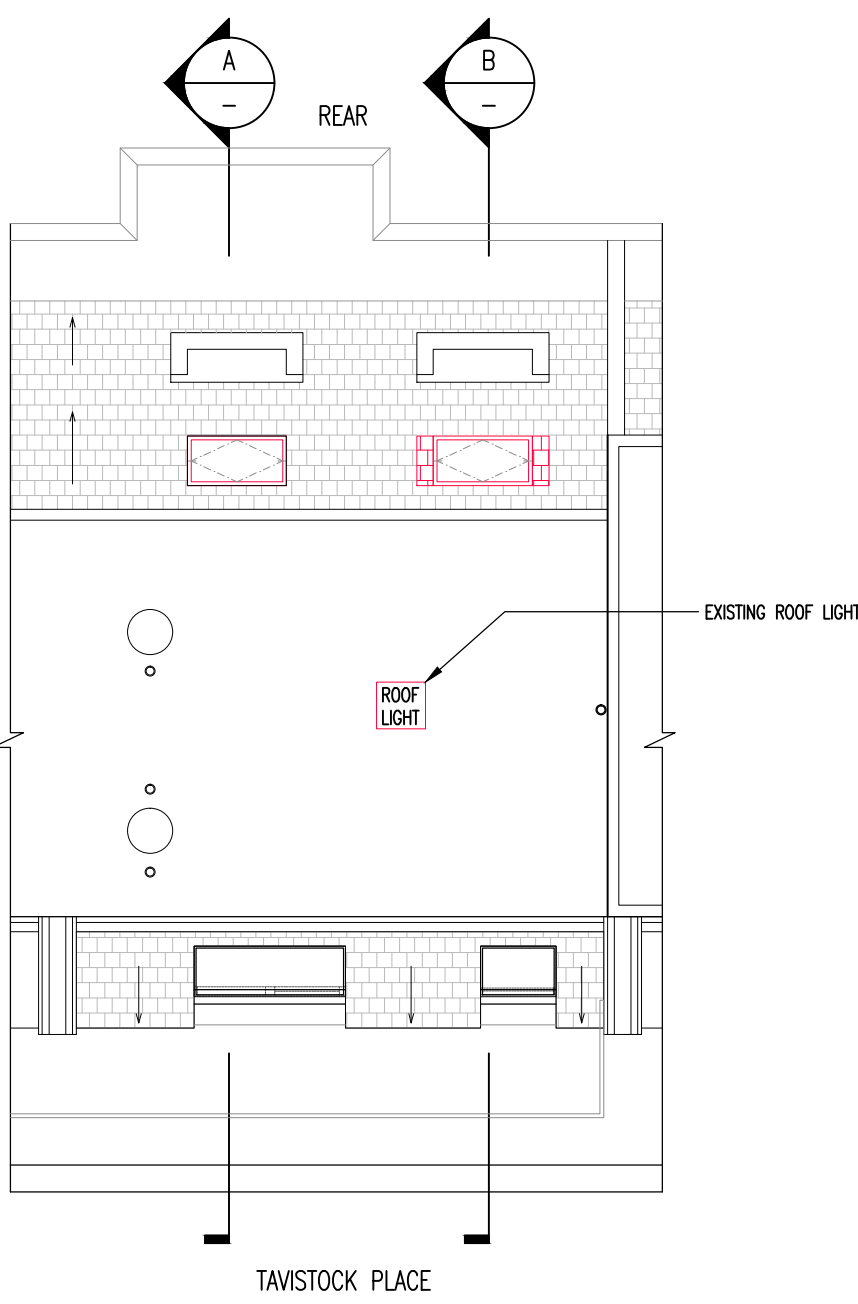


PLAN - FIFTH FLOOR / ROOF
Scale: 1:100

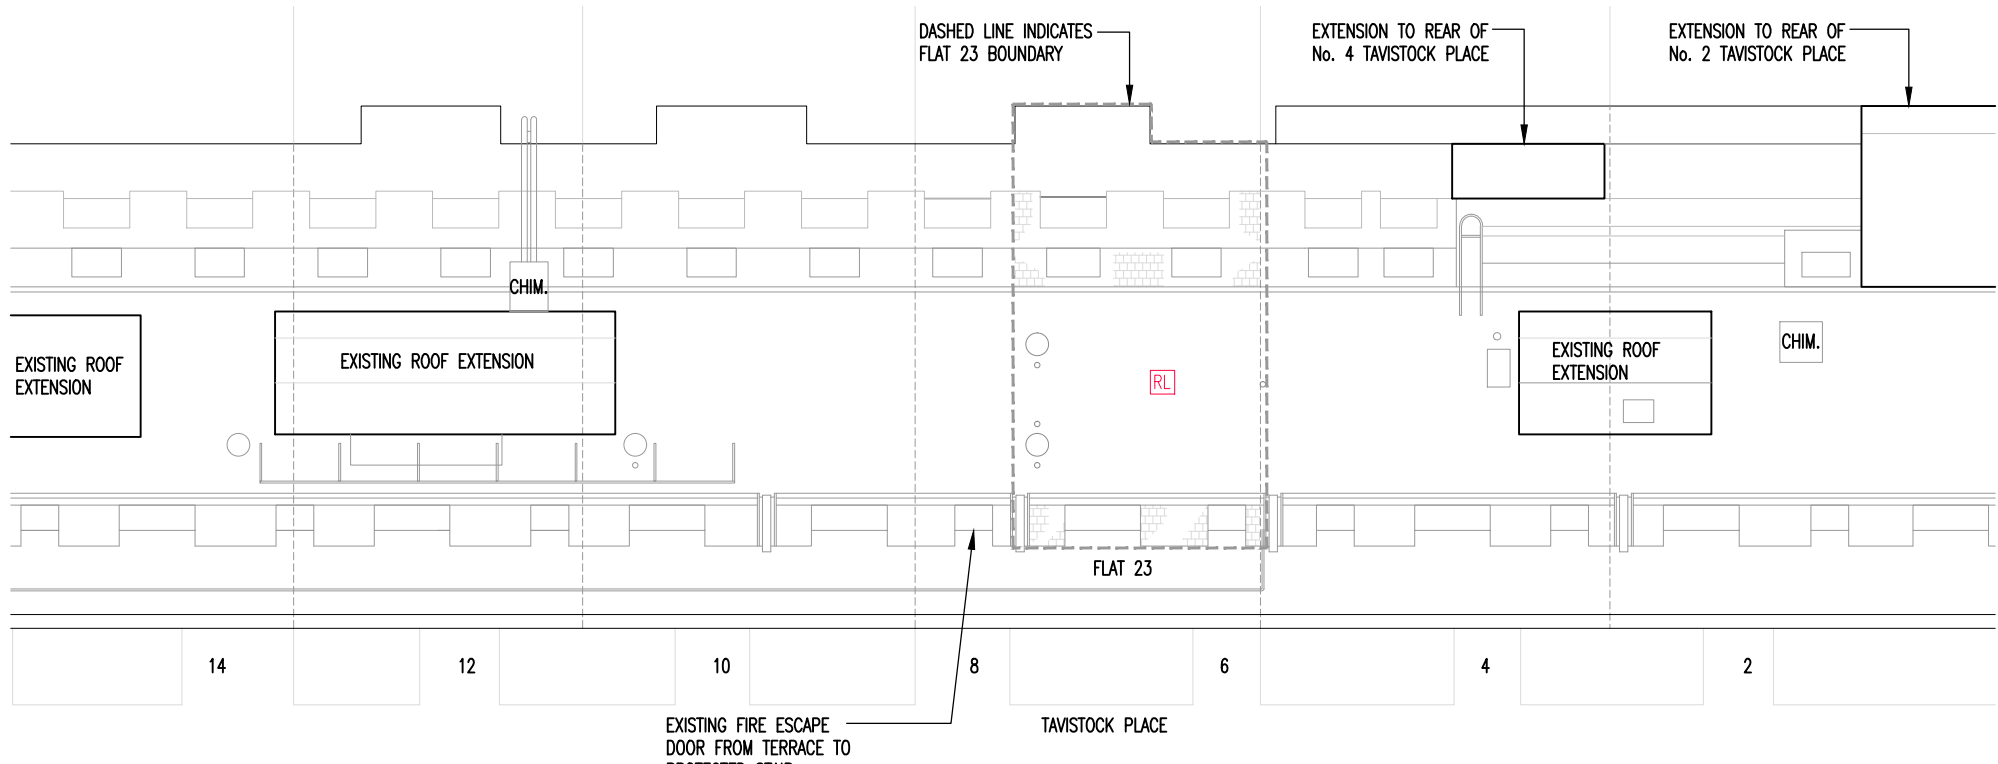


ROOF PLAN
Scale: 1:200




ELEVATION ALONG TAVISTOCK PLACE
Scale: 1:200

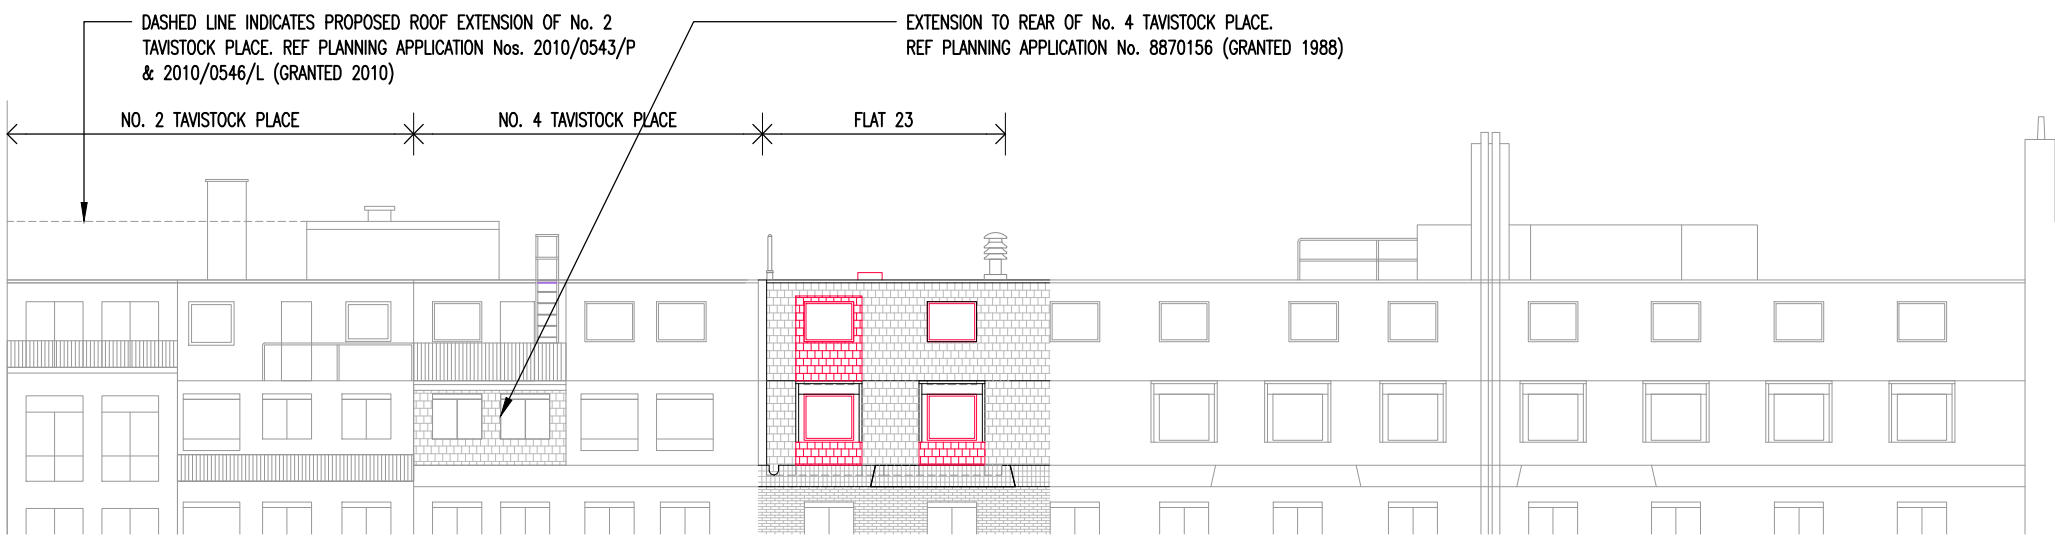


REAR ELEVATION
Scale: 1:200

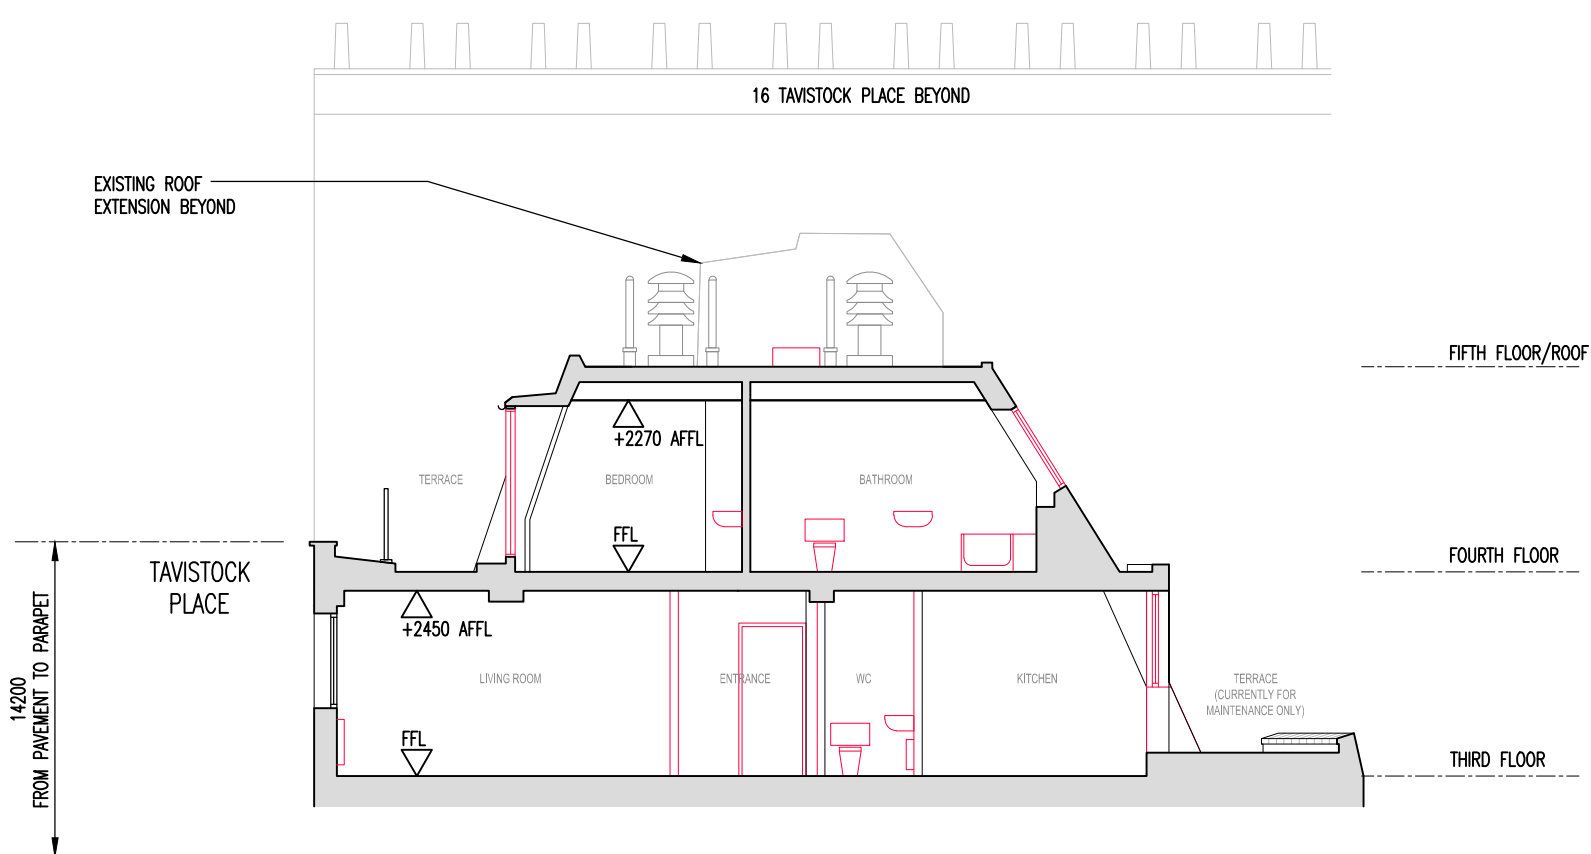


A SECTION
Scale: 1:100

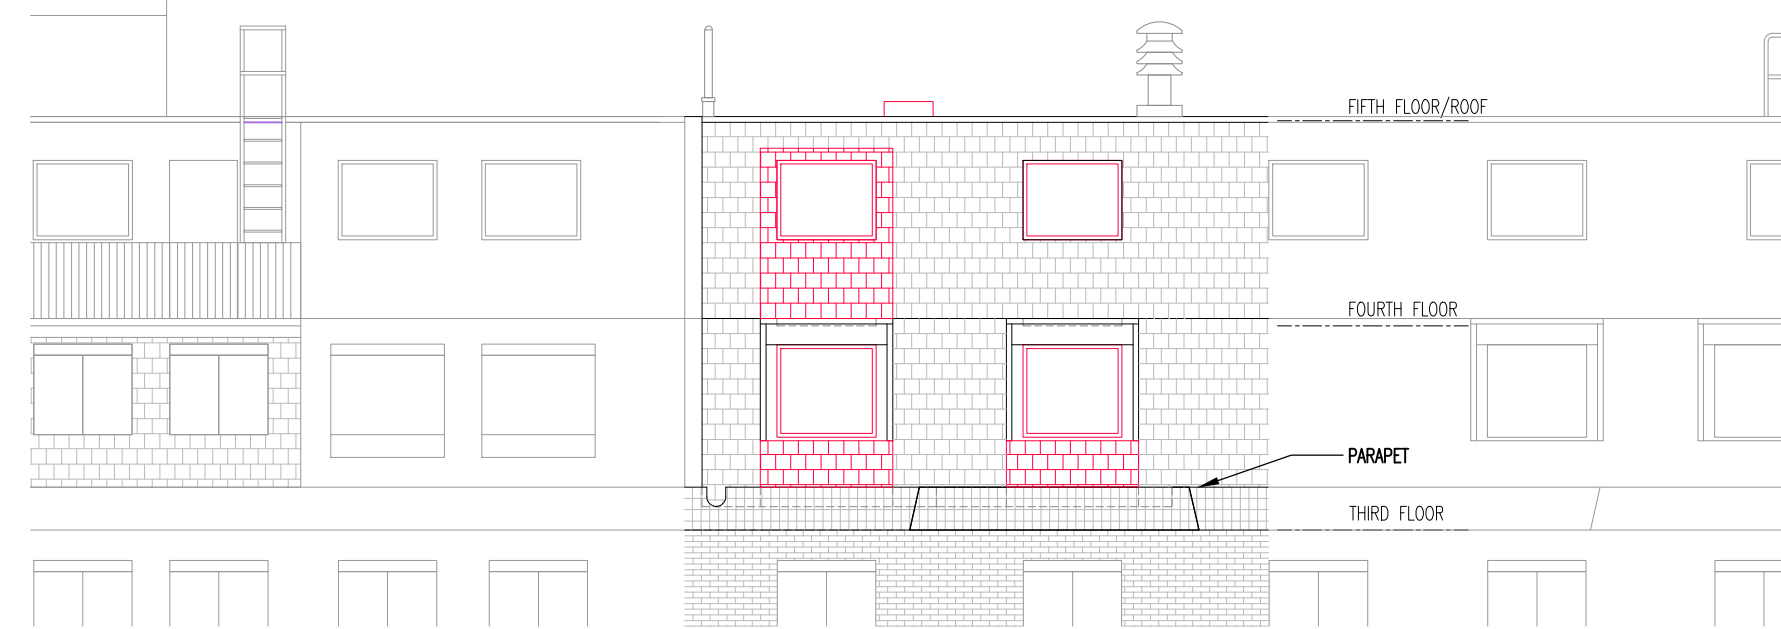

C REAR ELEVATION
Scale: 1:100

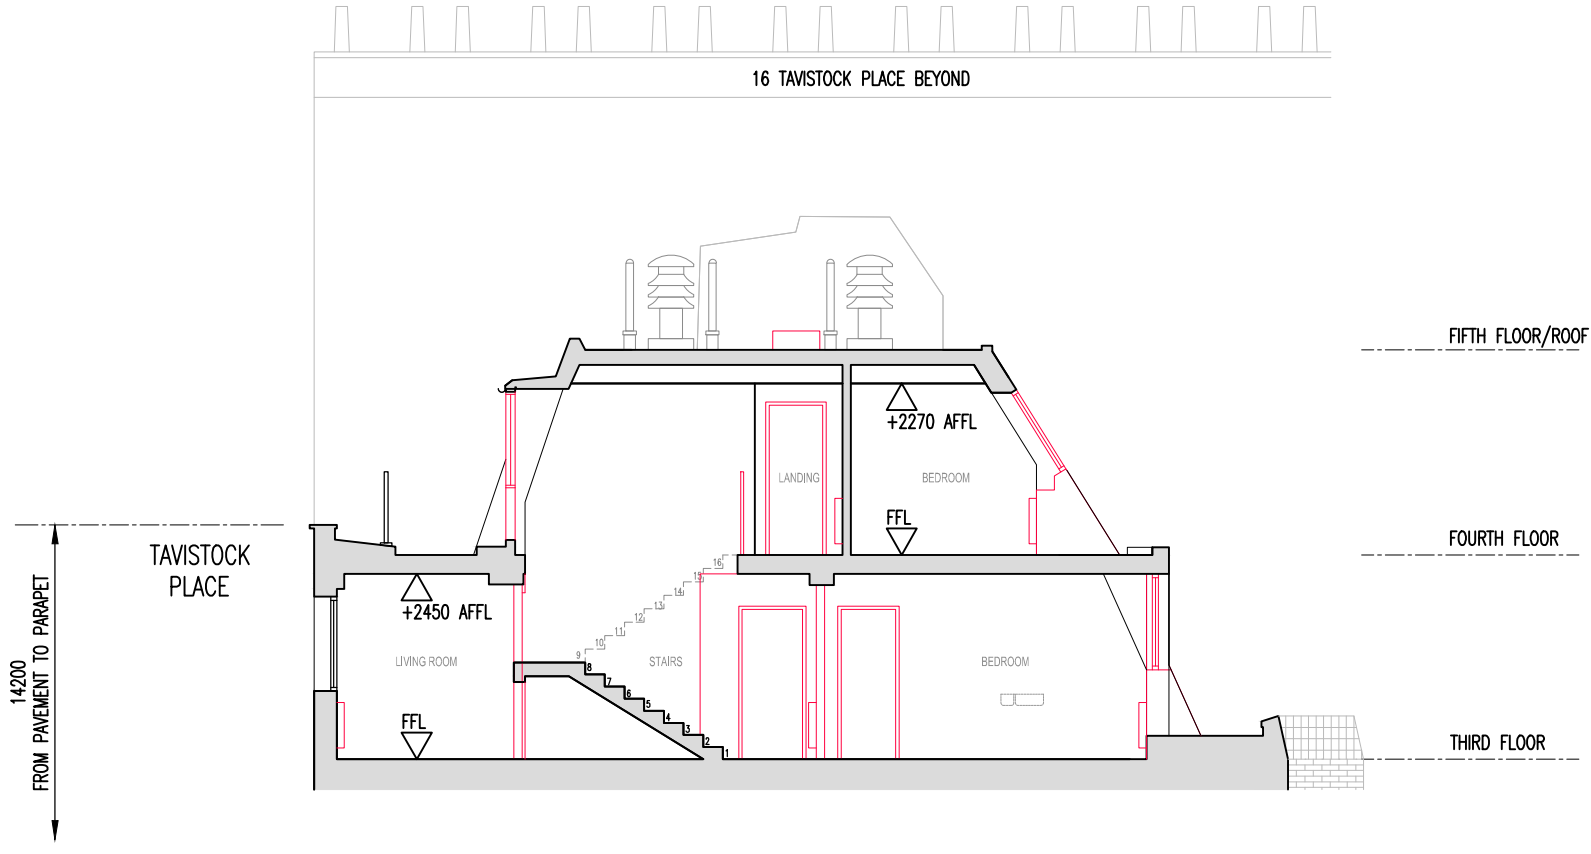


B SECTION
Scale: 1:100

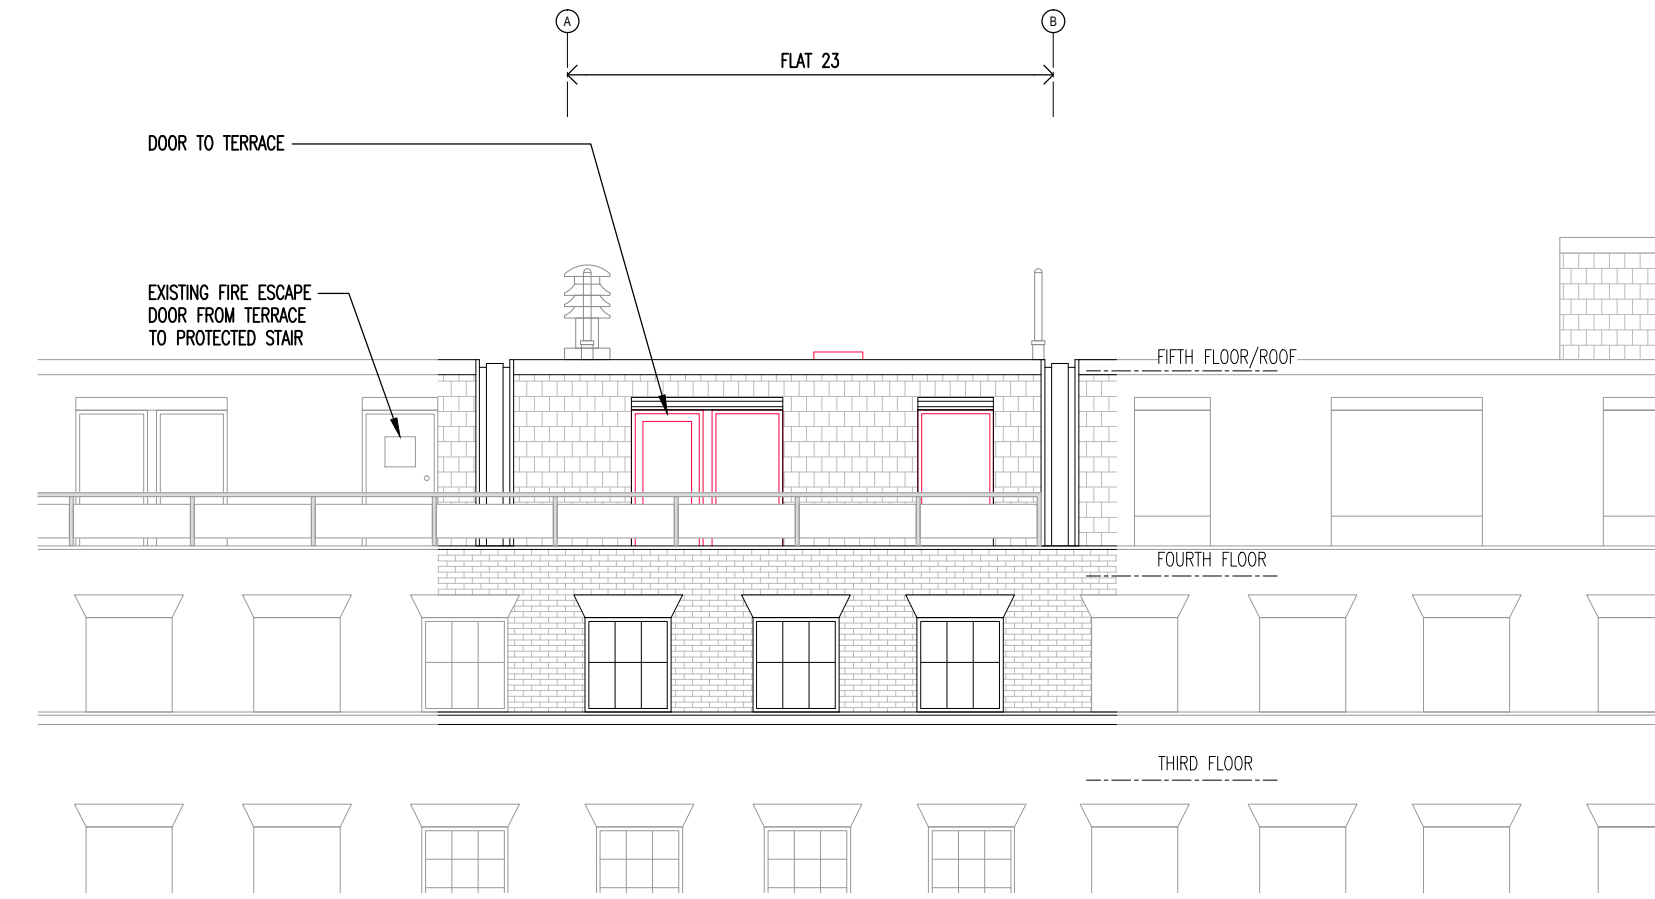

D FRONT ELEVATION
Scale: 1:100

EXISTING

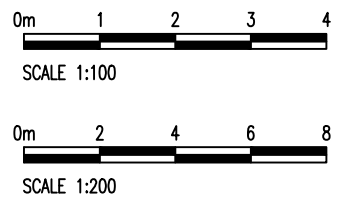

Notes:
DEMOLITION WORKS SUBJECT TO STRUCTURAL
ENGINEER'S DETAILS
— DENOTES EXTENT OF DEMOLITION WORKS

Drawing Title EXISTING PLANS, ELEVATIONS & SECTIONS		Date APRIL 2014	
Drawing Status FOR PLANNING PURPOSES ONLY		Project Title 23 TAMAR HOUSE 12 TAVISTOCK PLACE LONDON, WC1H 9RD	
Scale VARIES @ A1		Rev. A	
A 03.11.14	REVISED & ISSUED FOR PLANNING	KC/AM	142-P-006
- 17.07.14	ISSUED FOR PLANNING	KC/AM	
Rev.	Date	Description	Rev/Chk By