




SECTION THROUGH SITE
Scale: 1:200

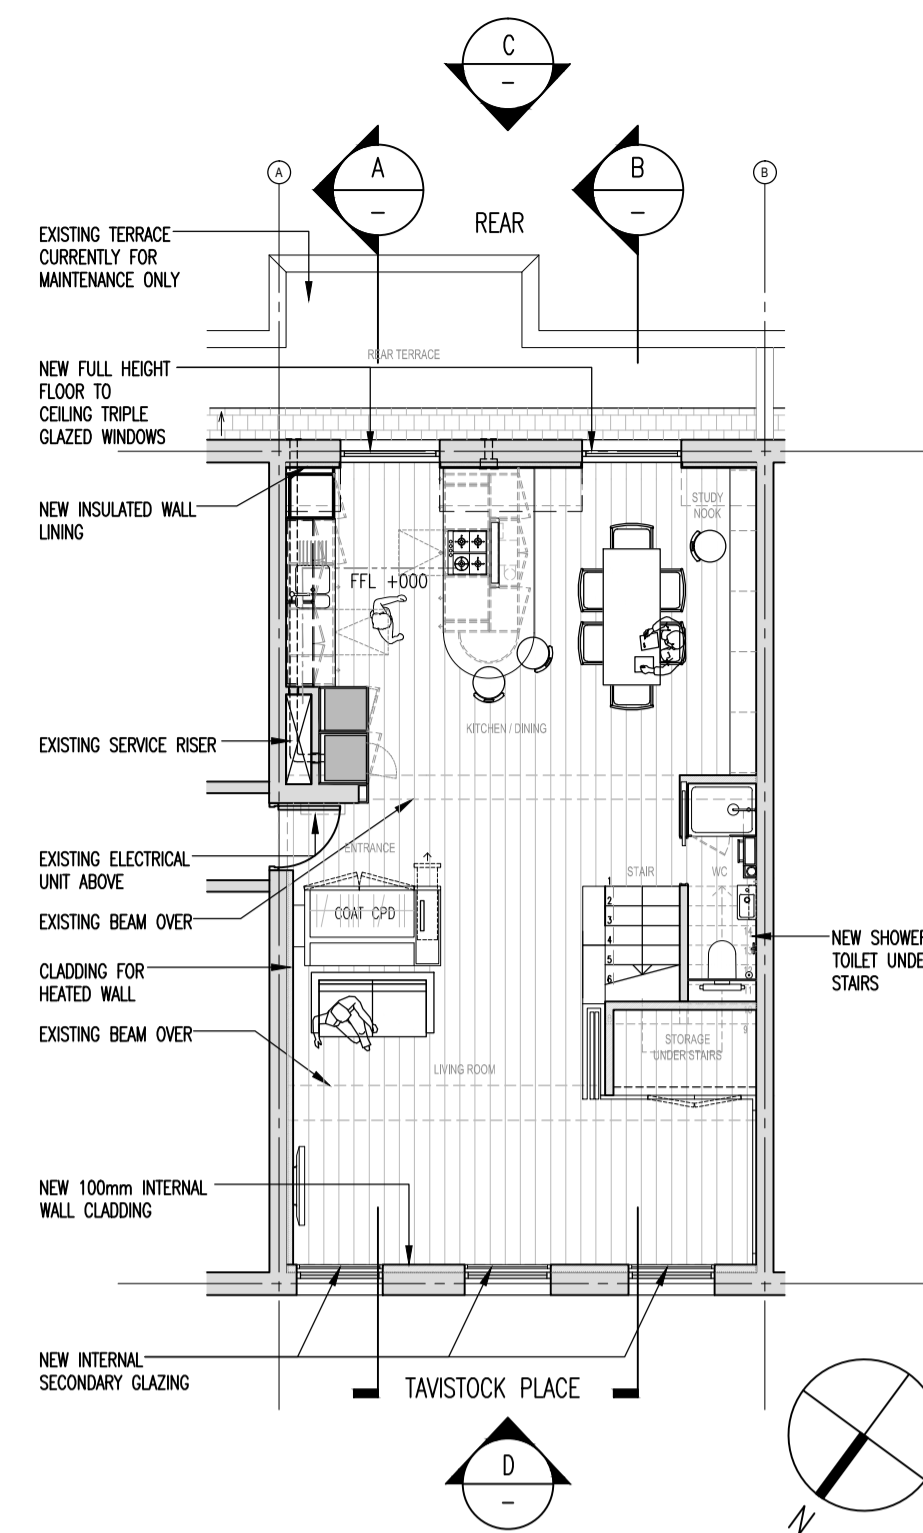


PLAN - THIRD FLOOR
Scale: 1:100

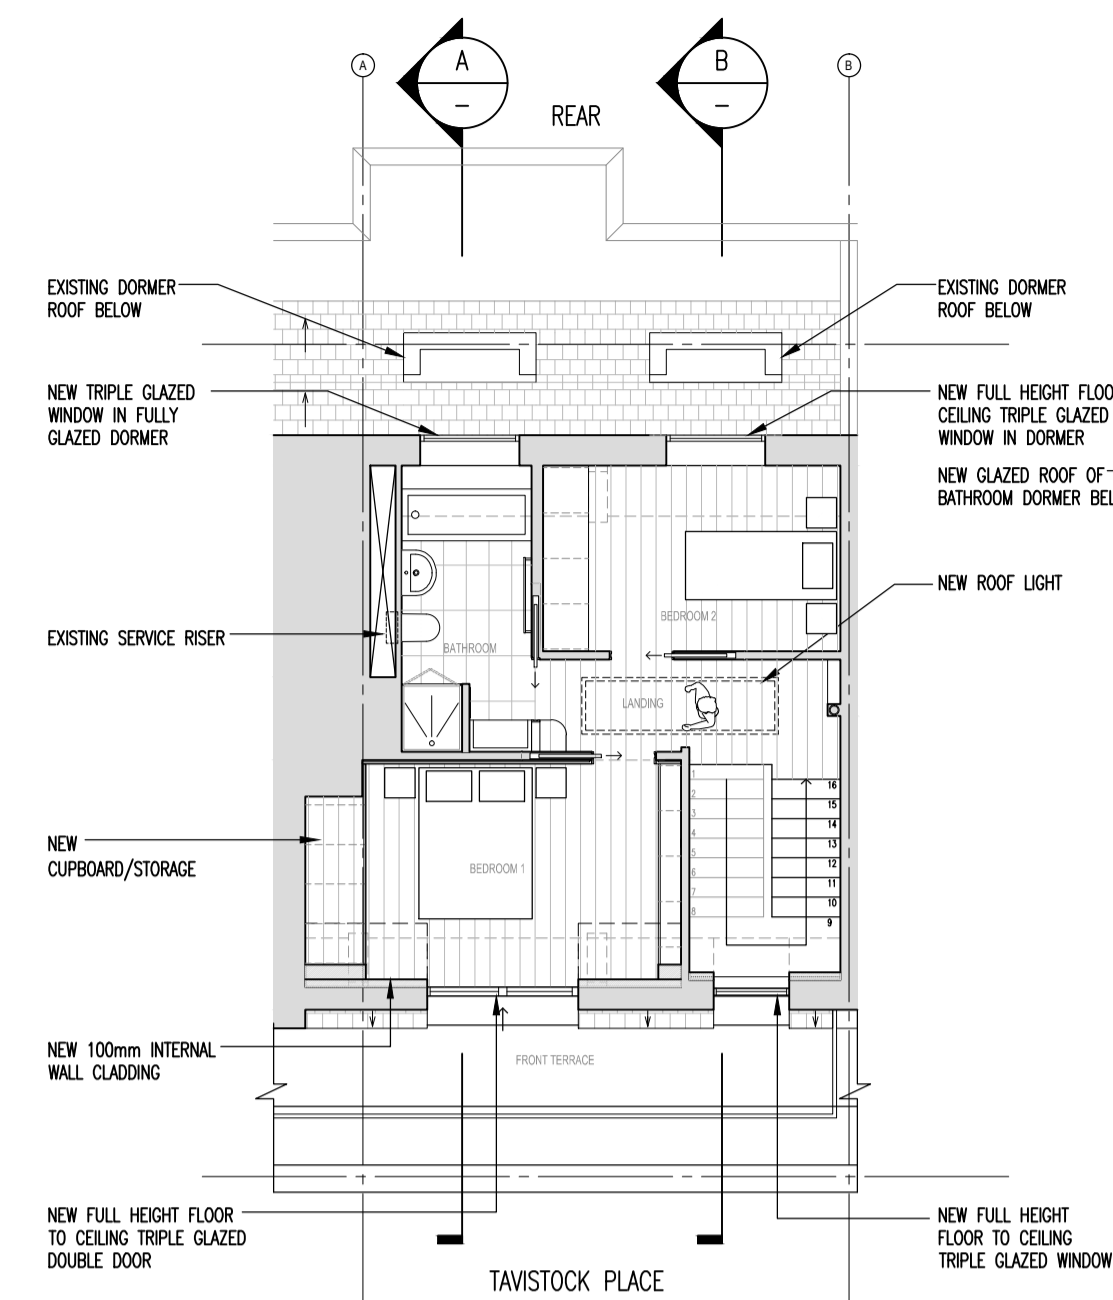

PLAN - FOURTH FLOOR
Scale: 1:100

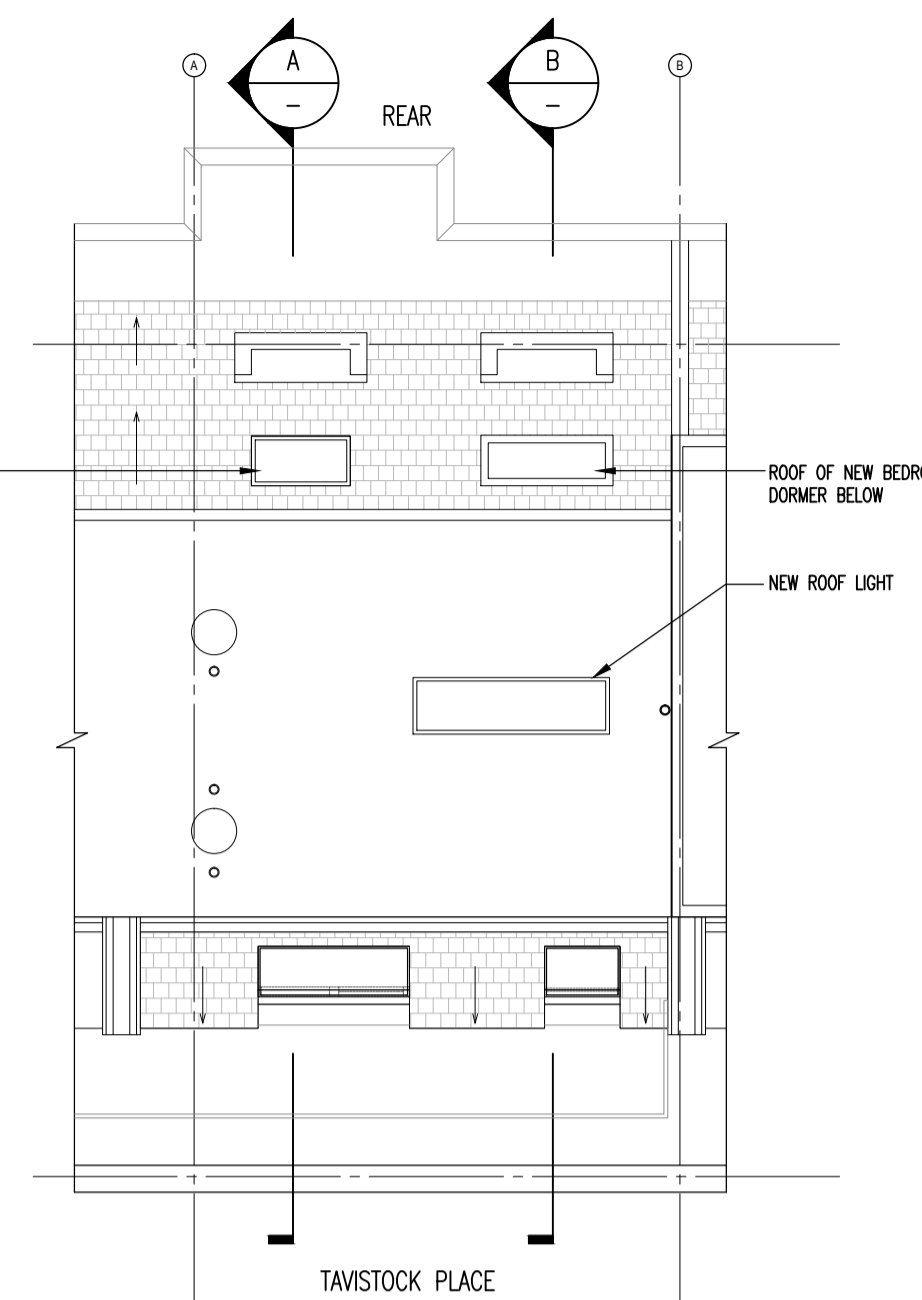


PLAN - FIFTH FLOOR / ROOF
Scale: 1:100

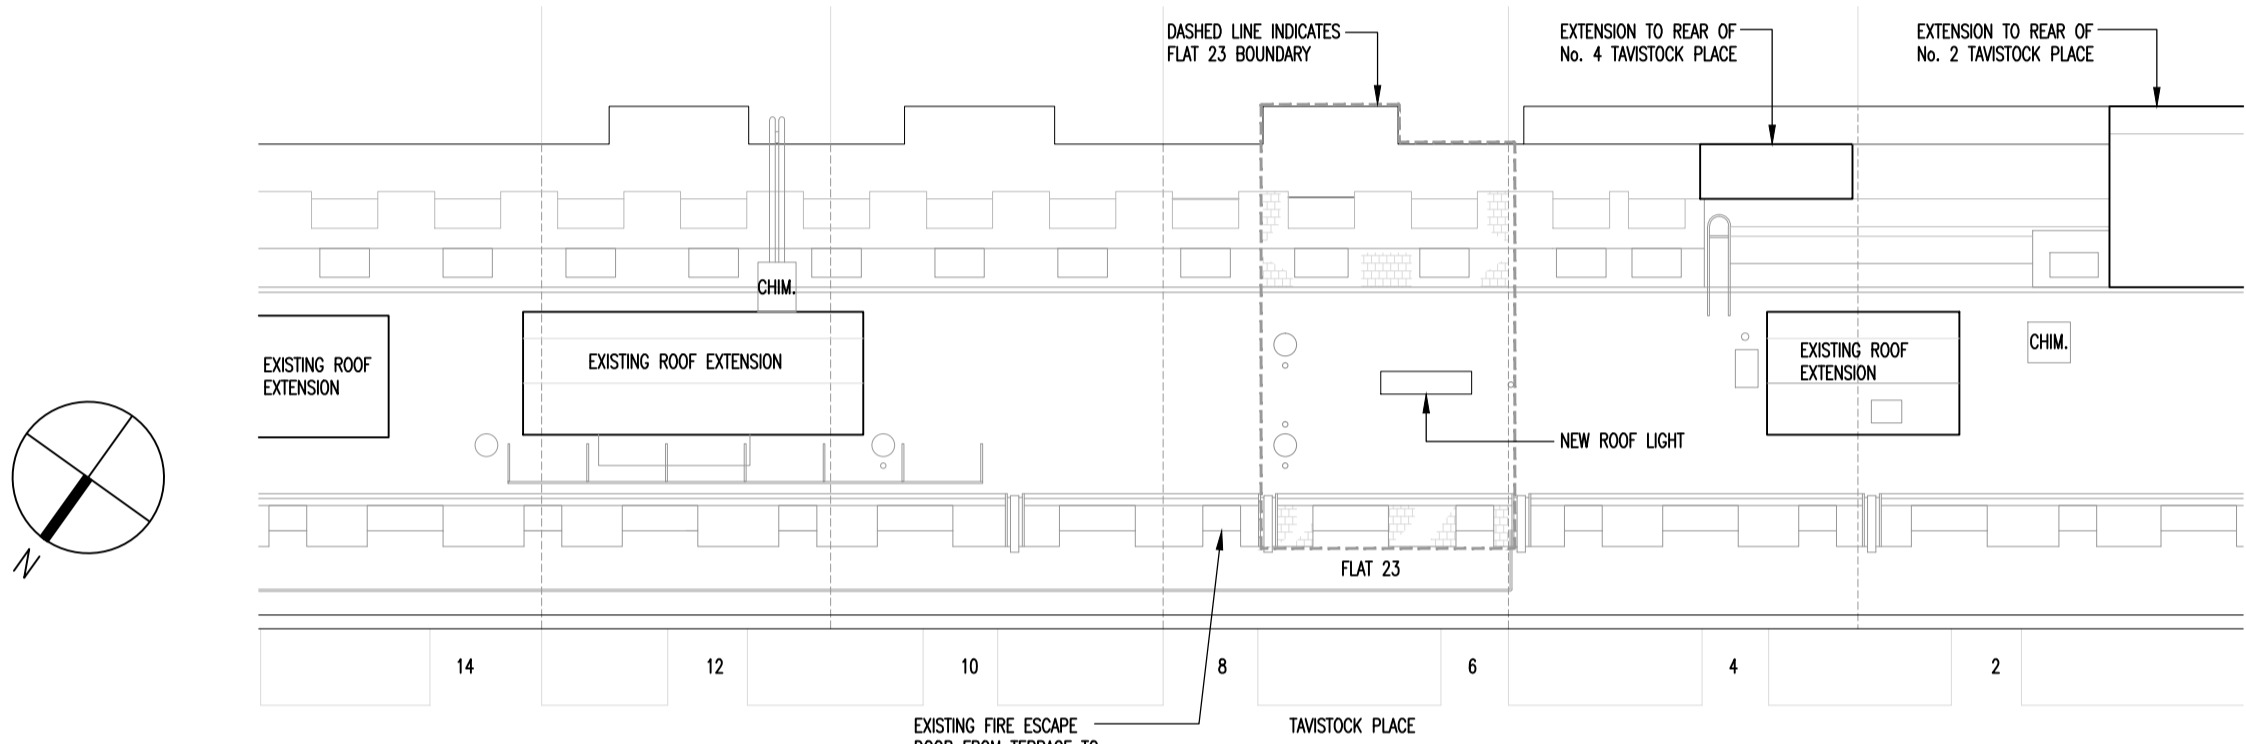


ROOF PLAN
Scale: 1:200




ELEVATION ALONG TAVISTOCK PLACE
Scale: 1:200

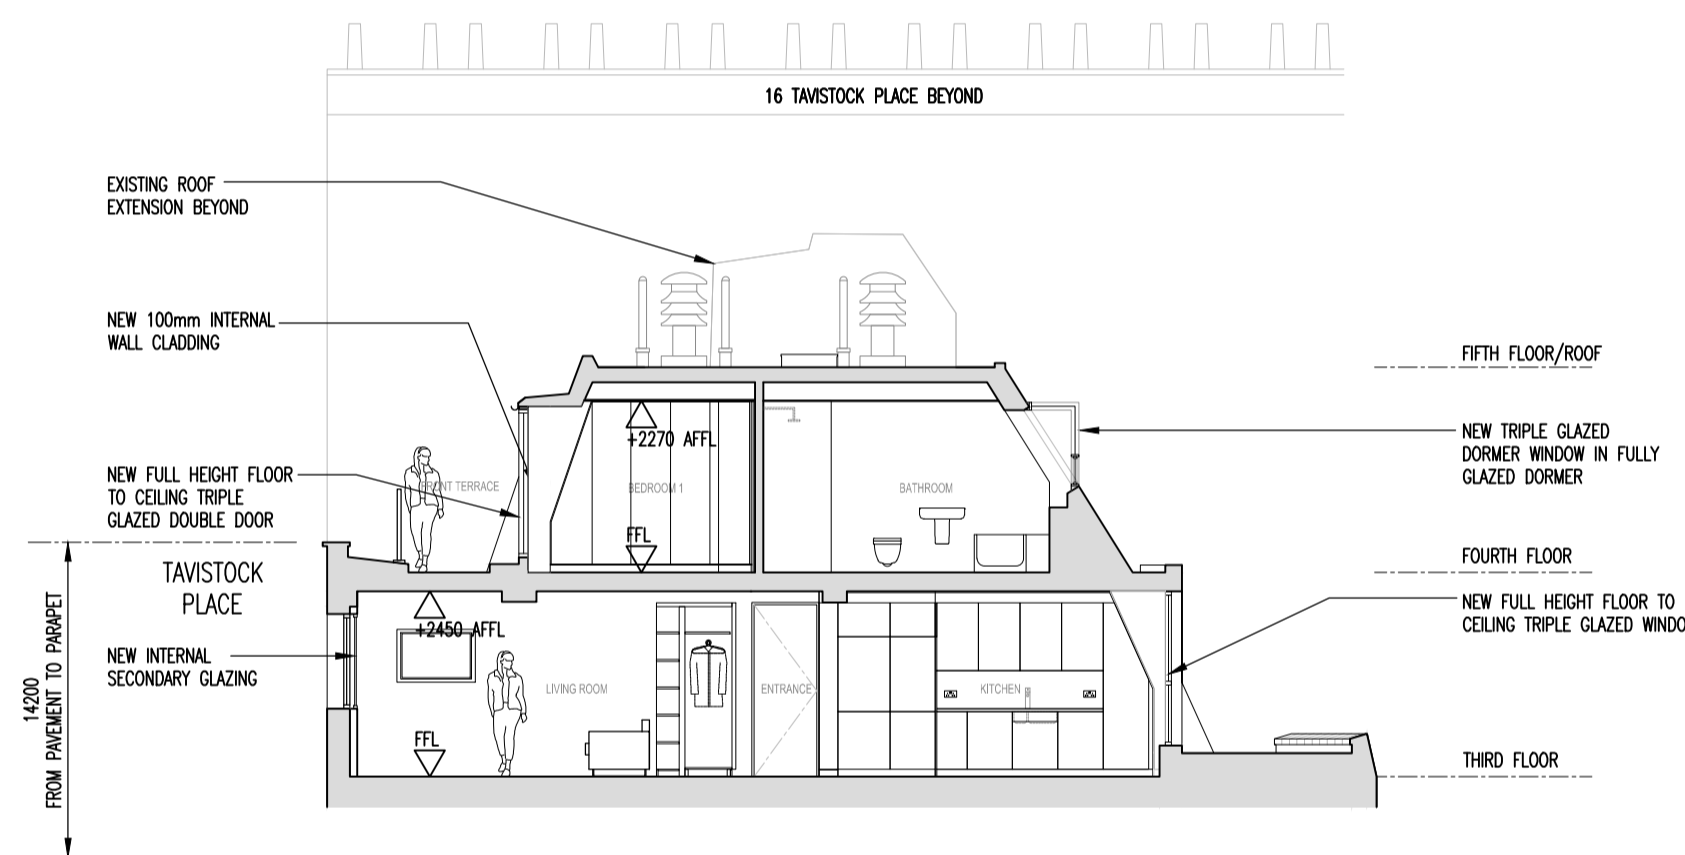


A SECTION
Scale: 1:100

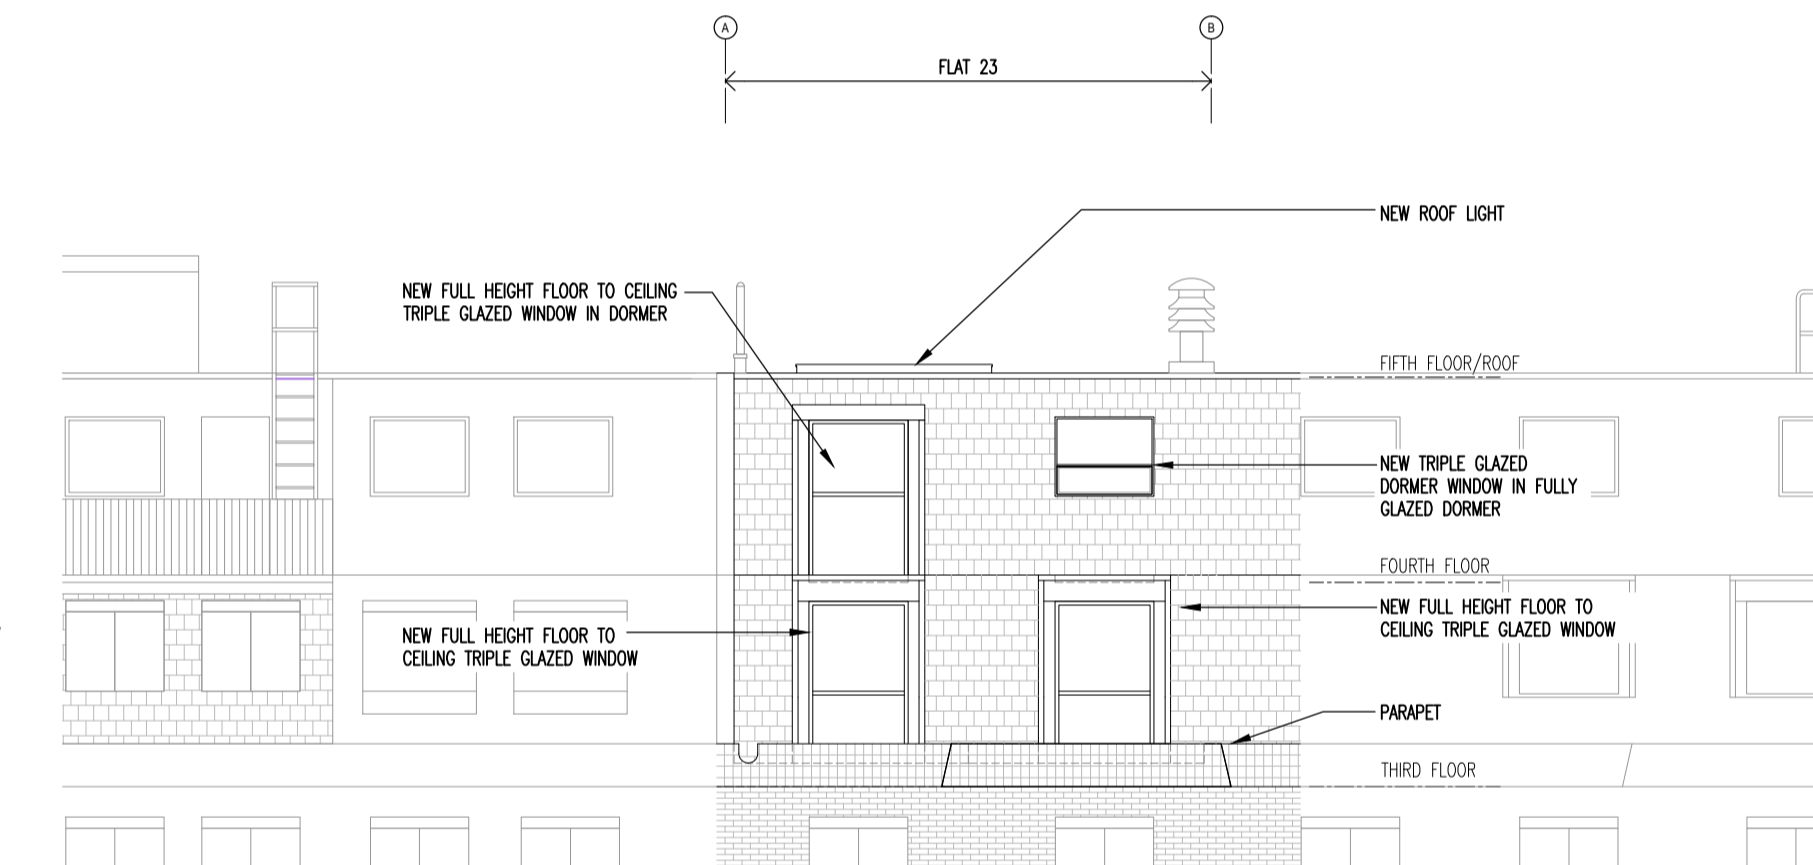


C REAR ELEVATION
Scale: 1:100

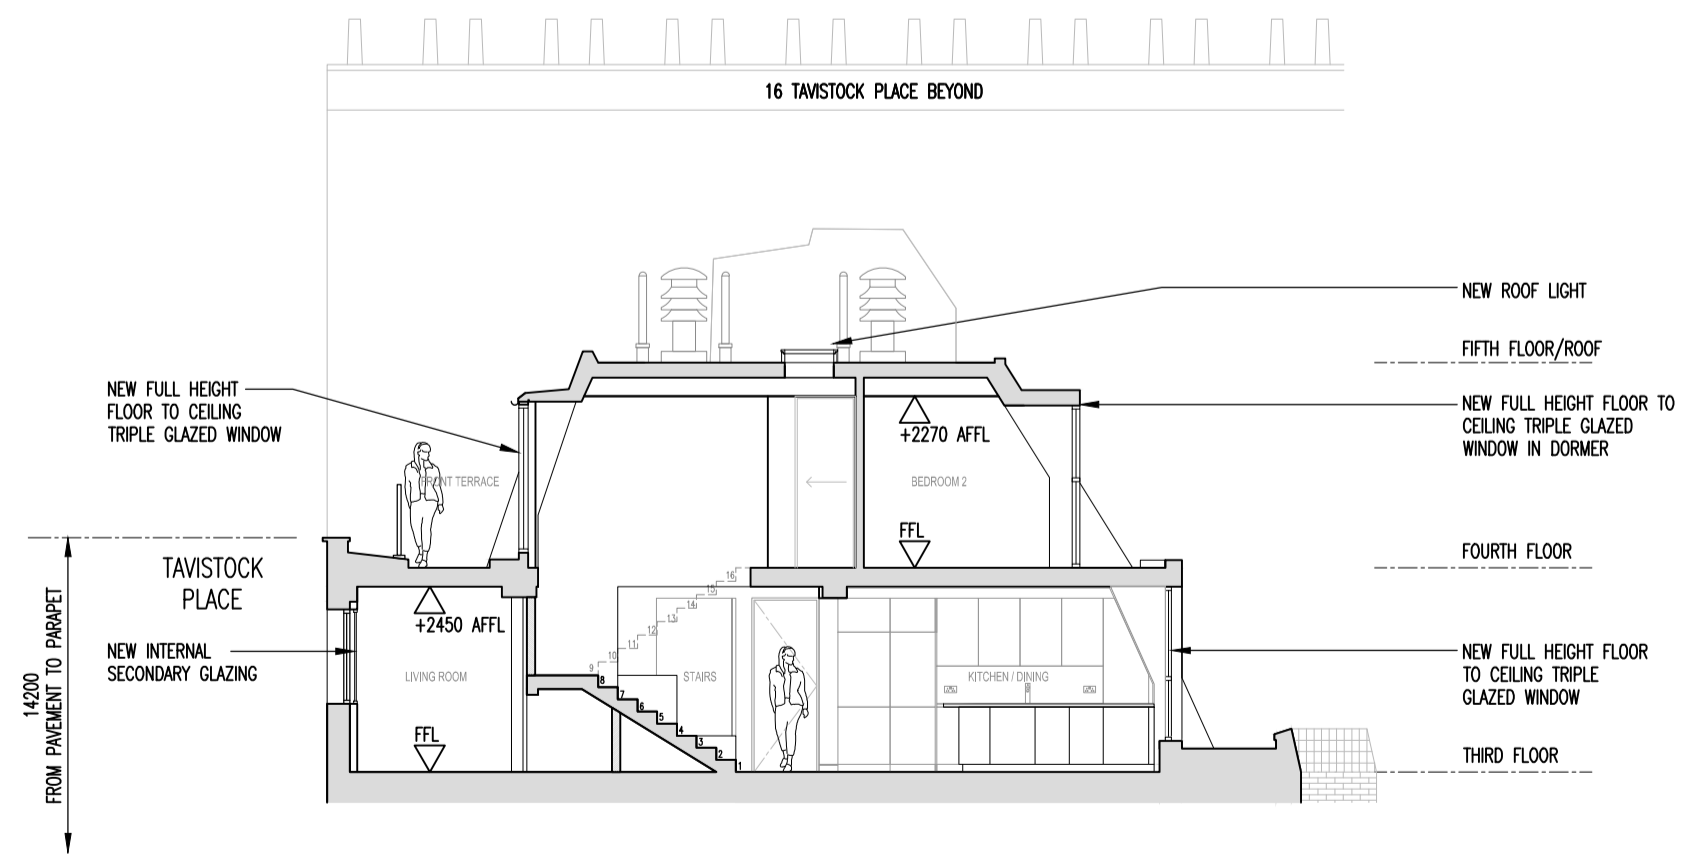

B SECTION
Scale: 1:100

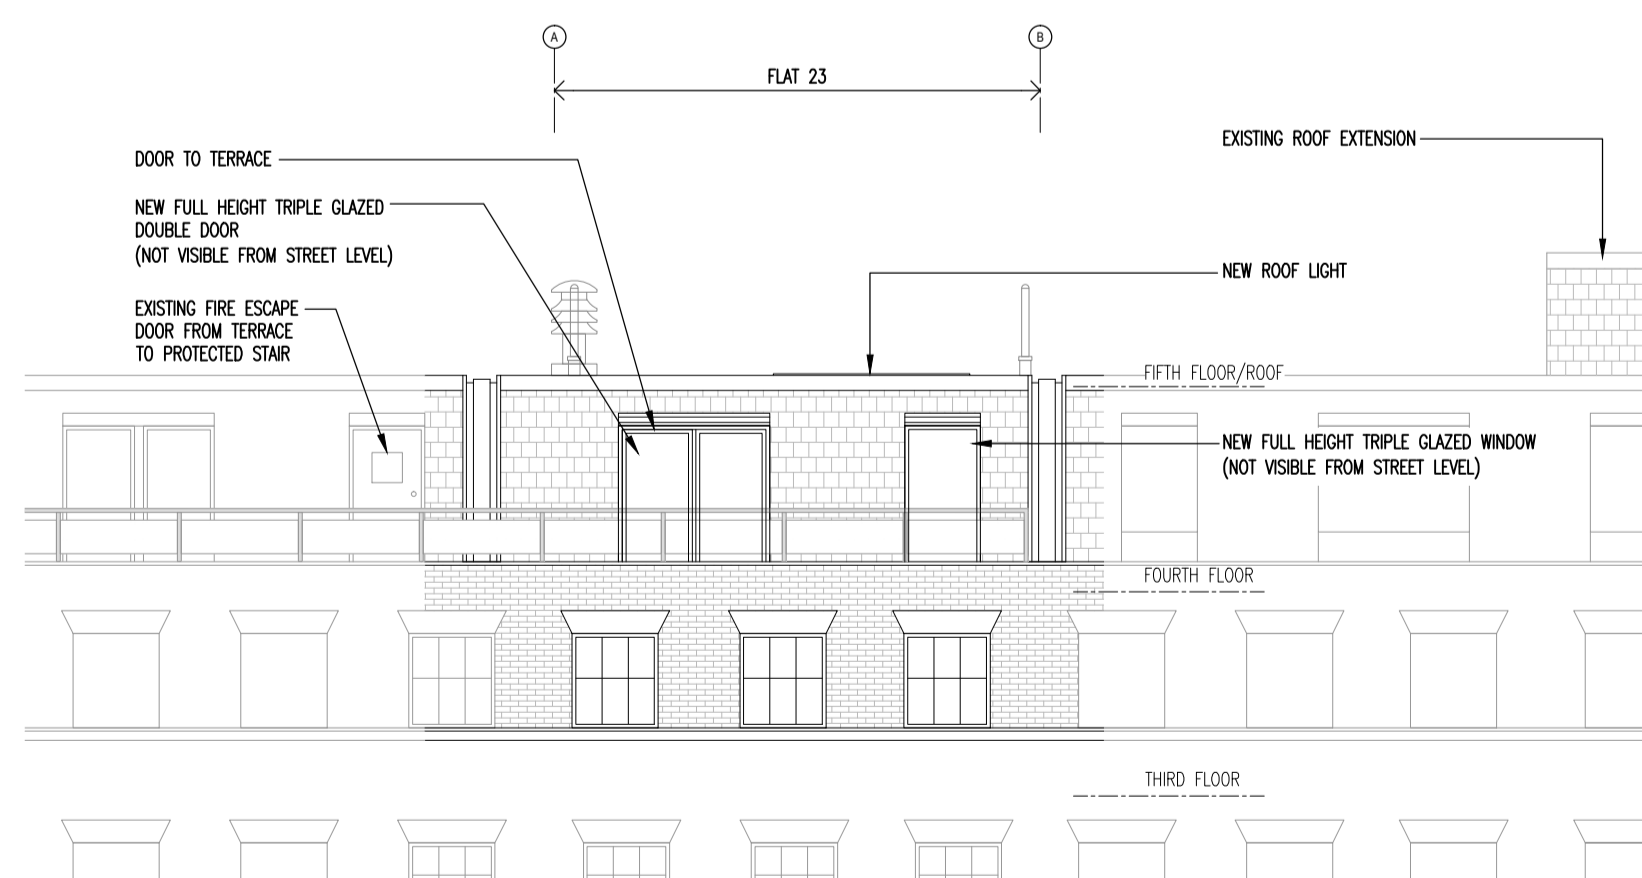


D FRONT ELEVATION
Scale: 1:100

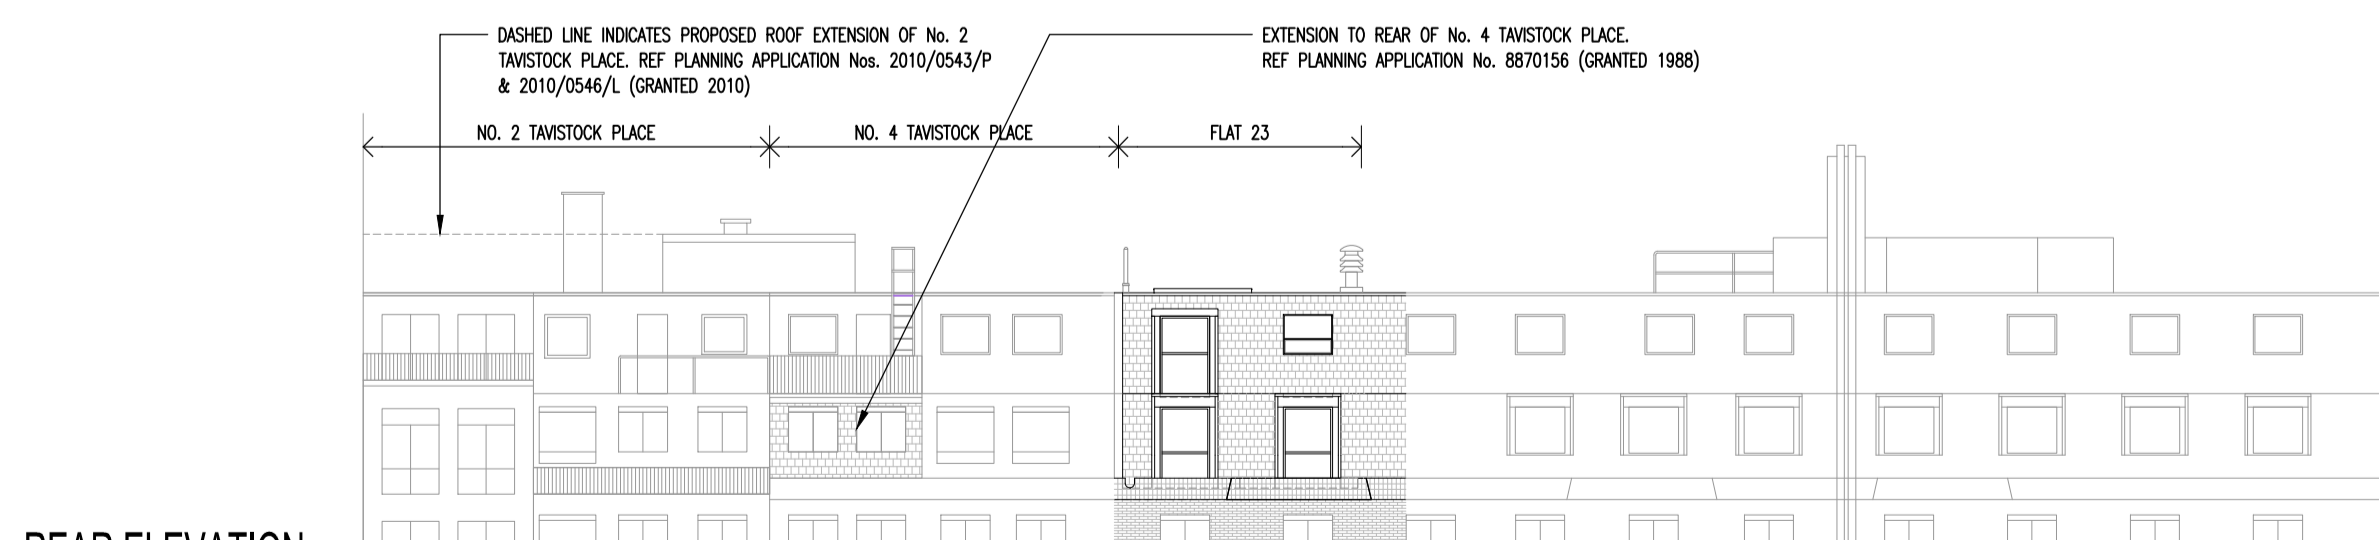

REAR ELEVATION
Scale: 1:200

PROPOSED

AREA SCHEDULE	GA (sqm)	GEA (sqm)
TOTAL EXISTING AREA:	111.6	133.8
TOTAL PROPOSED AREA:	111.6	133.8

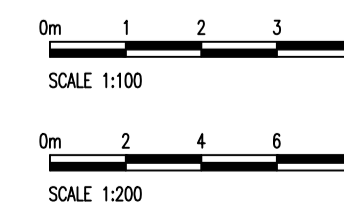

Notes:
DEMOLITION WORKS SUBJECT TO STRUCTURAL ENGINEER'S DETAILS

Drawing Title PROPOSED PLANS, ELEVATIONS & SECTIONS		Date APRIL 2014	
Drawing Status FOR PLANNING PURPOSES ONLY		Project Title 23 TAMAR HOUSE 12 TAVISTOCK PLACE LONDON, WC1H 9RD	
Scale VARIES @ A1		Rev. A	
Rev. Date	Description	Rev/Chk By	Drawing Number 142-P-007
A	03.11.14 REVISED & ISSUED FOR PLANNING	KCI/AM	
-	17.07.14 ISSUED FOR PLANNING	KCI/AM	

